

FIRST FLOOR

BLOCK A FIRST FLOOR- INORGANIC DEPT.
scale 1:100

Scale 1:100

TOTAL FLOOR AREA

$$= 1806 \text{ m}^2$$

TOTAL OFFICE AREA

$$= 448 \text{ m}^2$$

TOTAL STORAGE AREA

$$= 23 \text{ m}^2$$

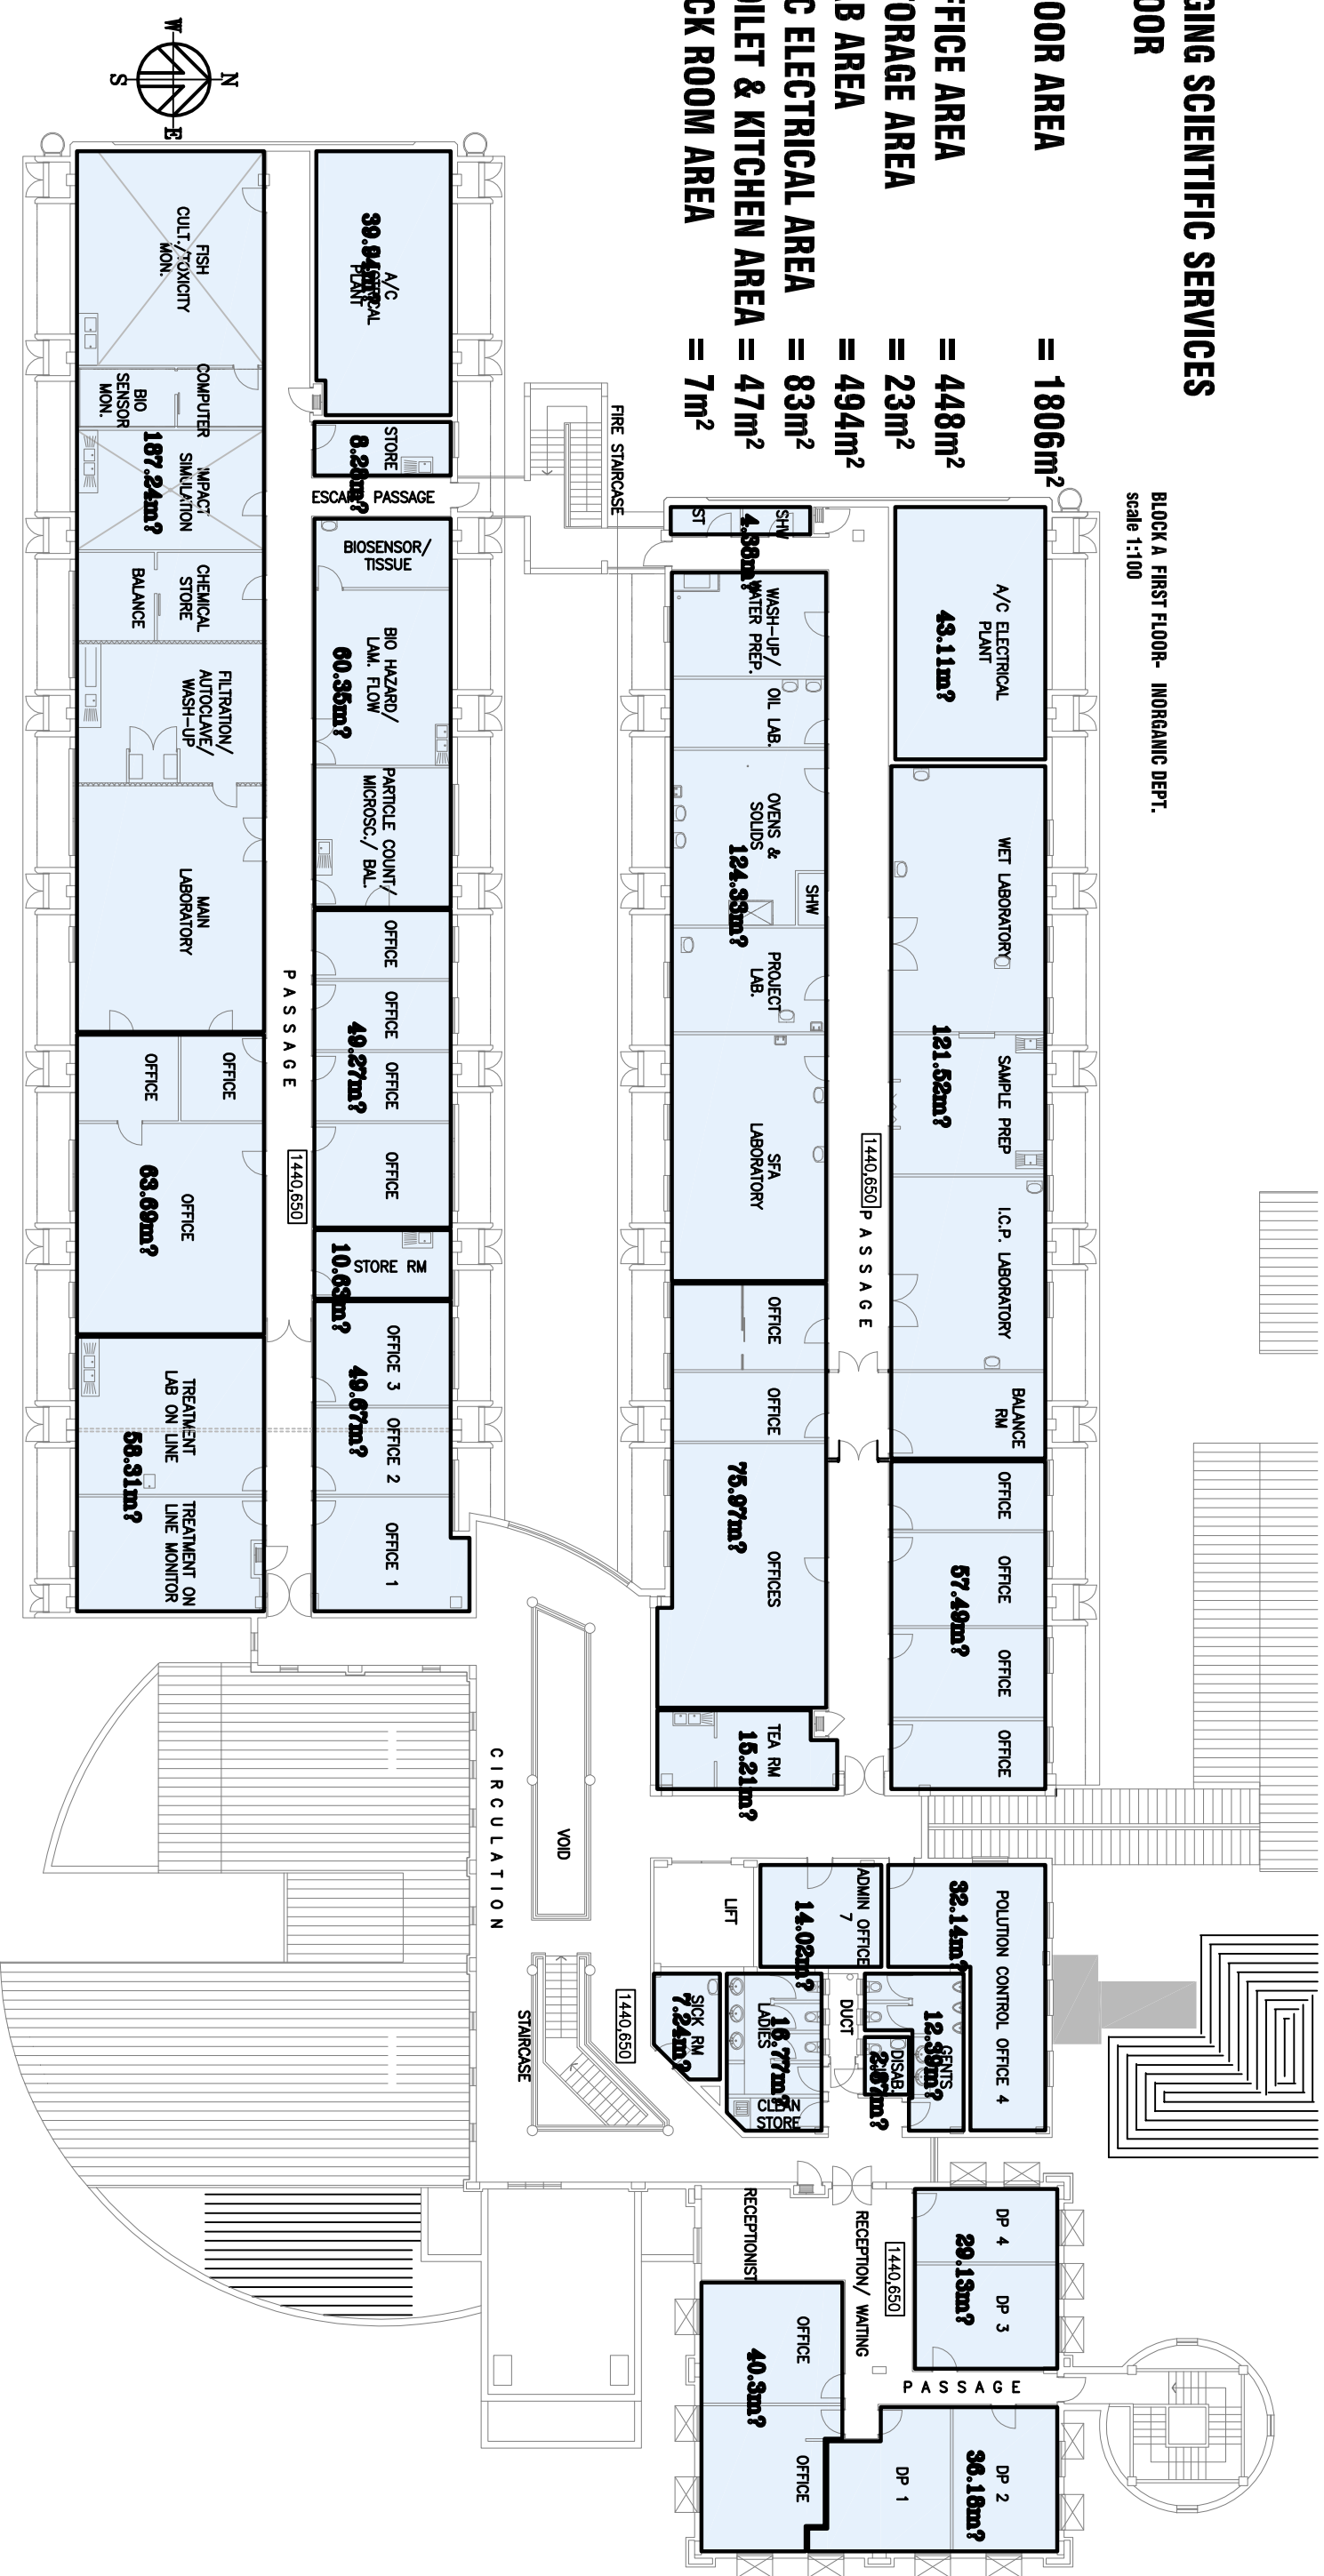
TOTAL LAB AREA

$$= 494 \text{ m}^2$$
TOTAL A/C ELECTRICAL AREA
$$= 83 \text{ m}^2$$

TOTAL TOILET & KITCHEN AREA = 47m²

$$= 47 \text{ m}^2$$

TOTAL SICK ROOM AREA

$$= 7m^2$$


BLOCK B FIRST FLOOR- POLLUTION CONTROL & HYDROBIOLOGY DEPT.
scale 1:100