
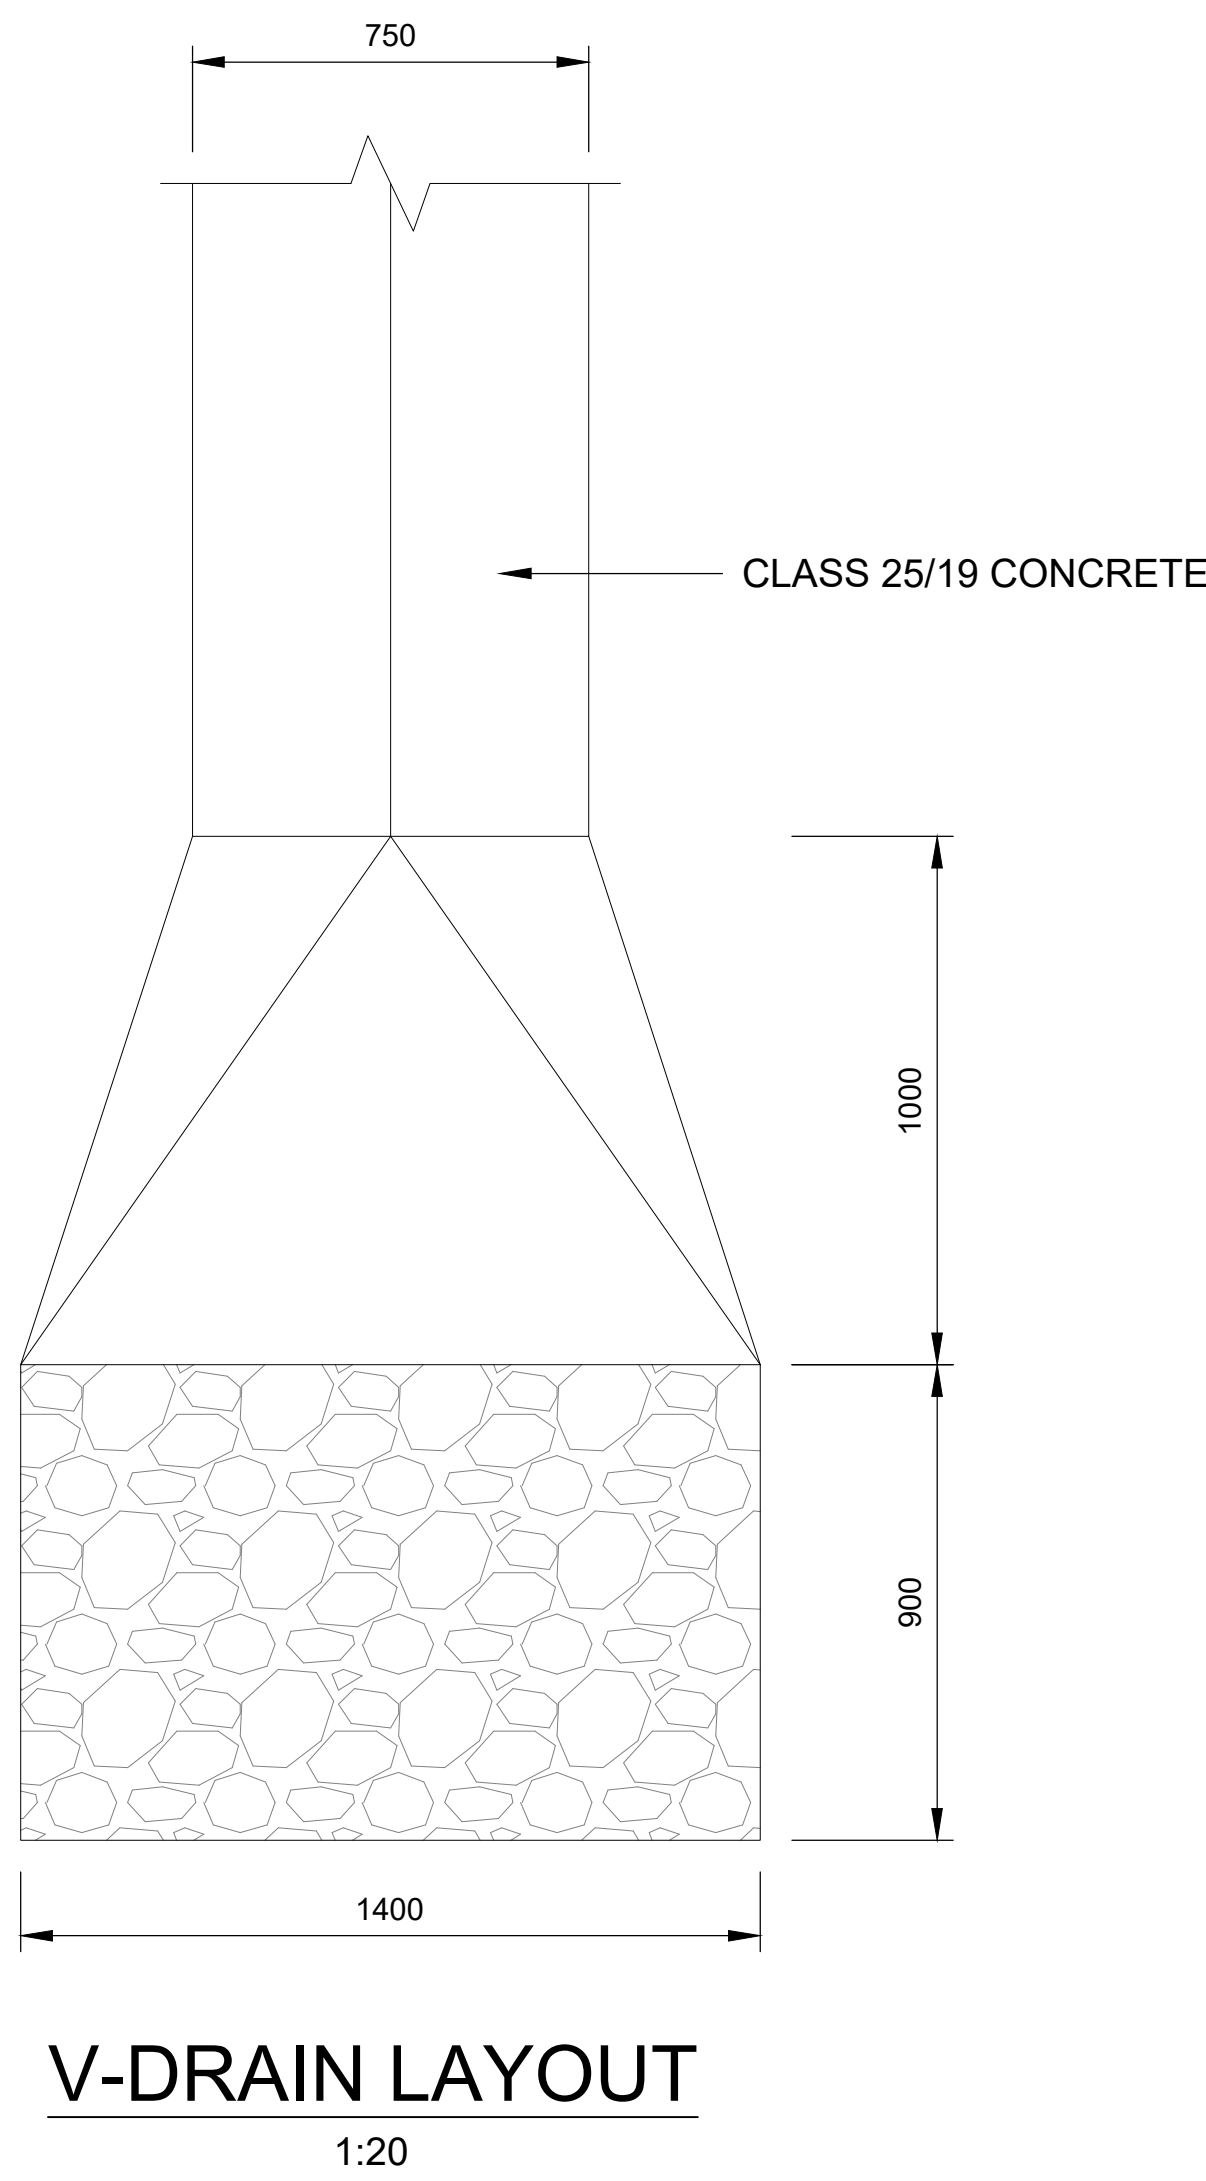


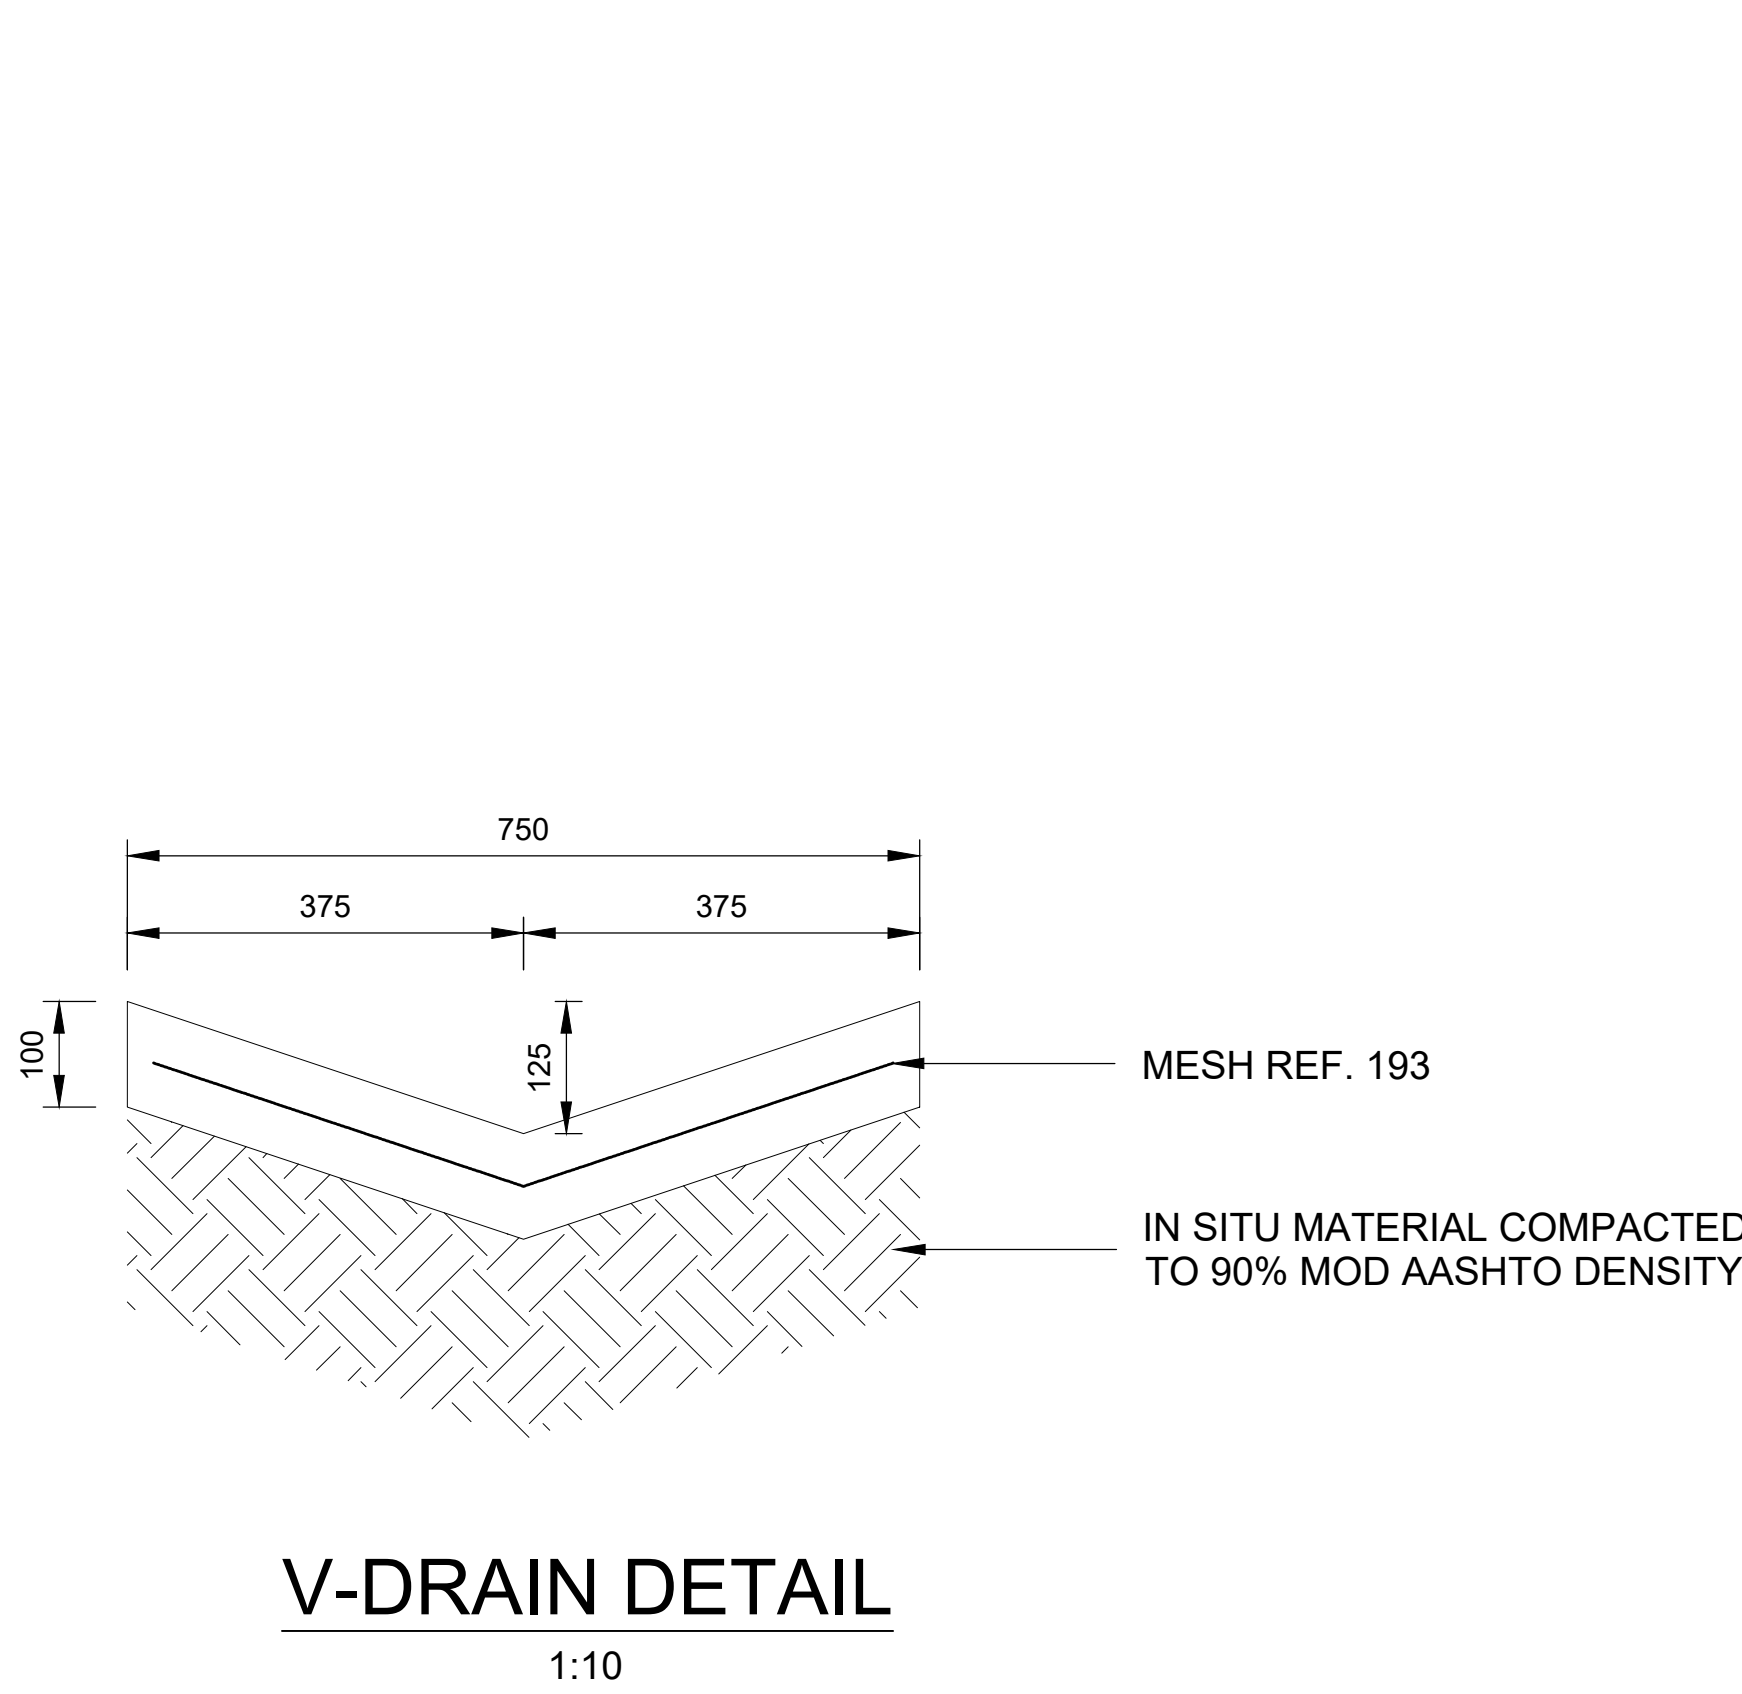

THIS DRAWING IS THE PROPERTY OF FLUX/SDM CONSULTING ENGINEERS (Pty) Ltd. AND MAY NOT BE COPIED OR REPRODUCED EITHER WHOLLY OR IN PART WITHOUT THE WRITTEN PERMISSION OF THE AFOREMENTIONED COMPANY

THIS DRAWING IS NOT TO BE SCALED. FIGURED DIMENSIONS ONLY ARE TO BE FOLLOWED. ADDITIONAL DIMENSIONS, WHEN REQUIRED, WILL BE PROVIDED UPON REQUEST. CONTRACTORS ARE TO CHECK ALL DIMENSIONS BEFORE WORK COMMENCES AND REFER ANY DISCREPANCY TO THE ENGINEER FOR ADJUSTMENTS.

DRAWING No.		REFERENCE DRAWINGS :	
0	NOV 2025	ISSUED FOR TENDER	B.S.
NO.	DATE	REVISION	DRAWN

FOR TENDER

CLIENT



UMKHANYAKUDE DISTRICT MUNICIPALITY
KINGFISHER ROAD
MKLIZE
3865
TEL: (035) 573 8600
FAX: (035) 573 1094

CONSULTING ENGINEERS



2 NCONDO PLACE
RIDGESIDE DRIVE
UMHLANGA RIDGE
DURBAN
4320
TEL: 031 101 3217

KWAJOBE COMMUNITY WATER
SUPPLY SCHEME: PHASE 1

CONCRETE-LINED V-DRAIN DETAIL

	SIGNATURE FOR FLUX/SDM	DATE	PR.No.	SHEET SIZE
DESIGNED	B.S	SEP 2025		A1
DRAWN	B.S	SEP 2025		SCALE
CHECKED	N.N	SEP 2025		AS SHOWN
APPROVED	N.N	SEP 2025		DWG STATUS
CO-ORDINATOR				P = PRELIMINARY C = CONSTRUCTION
FLUX/S.D.M. DRAWING NUMBER				
UKDM/STD/417				REVISION No
				0
FLUX/SDM—DRAWING No. COPYRIGHT RESERVED				