





5 North 1:100

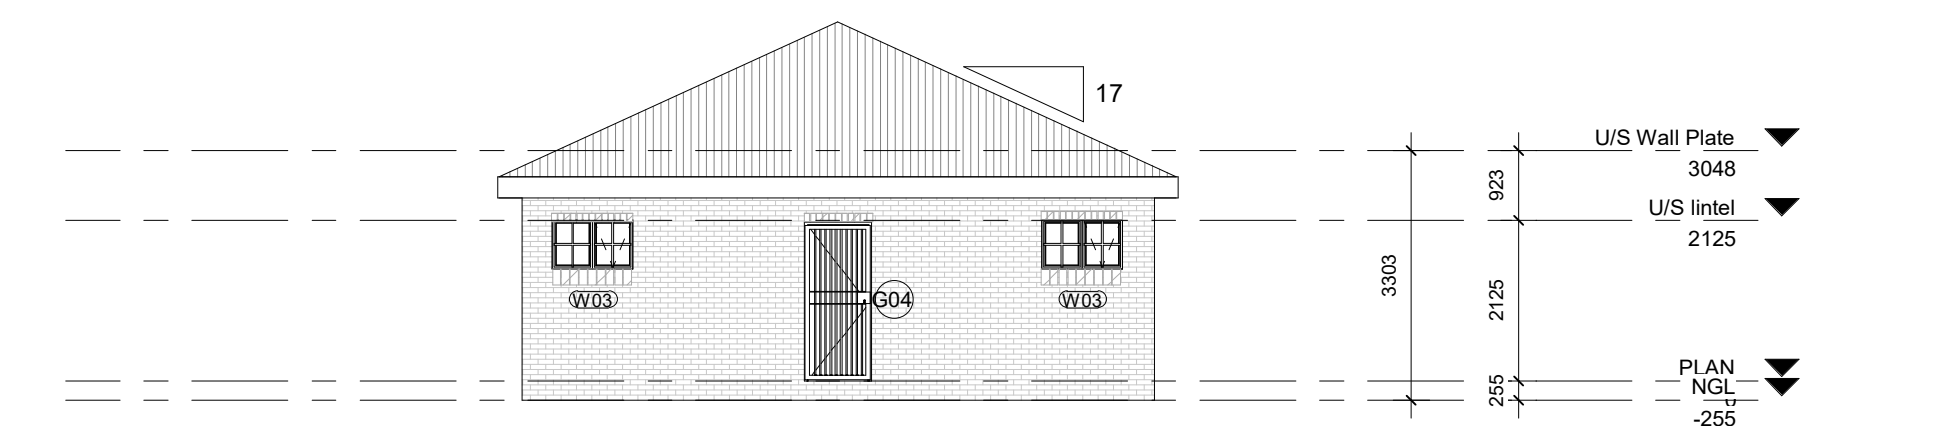

4 West 1:100

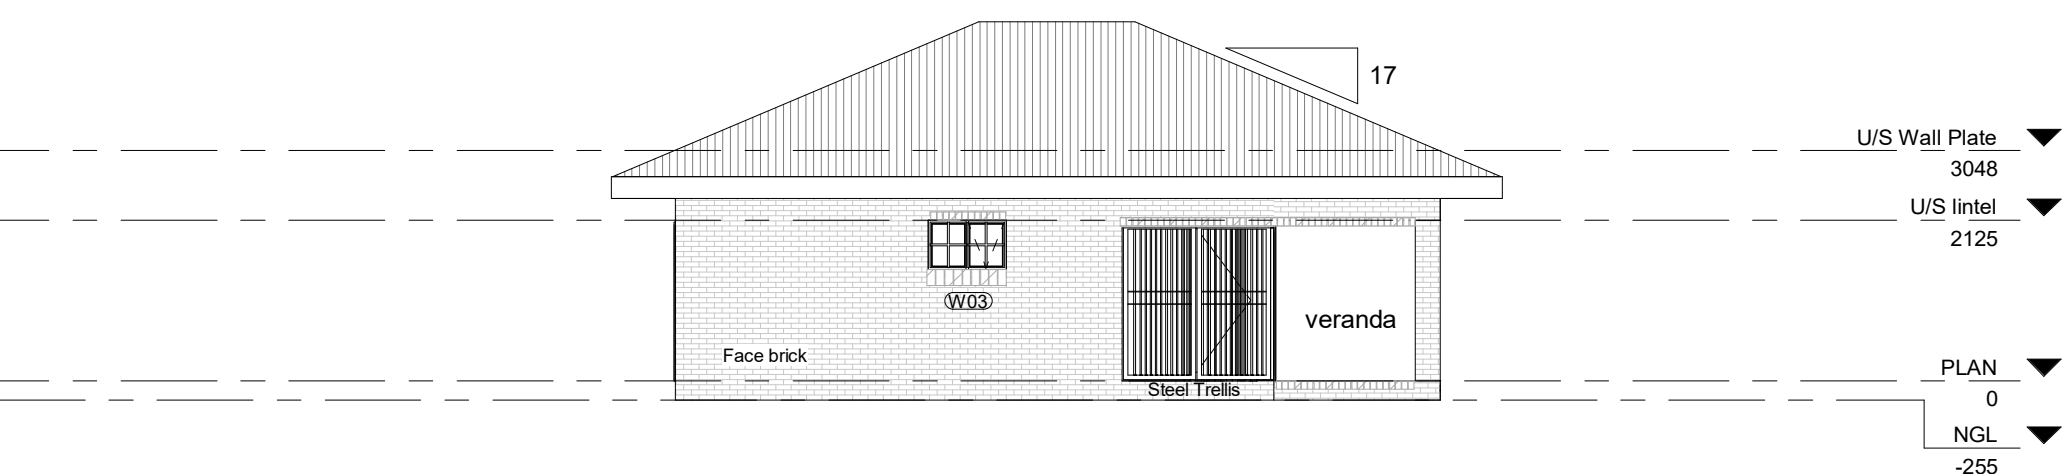

6 South 1:100

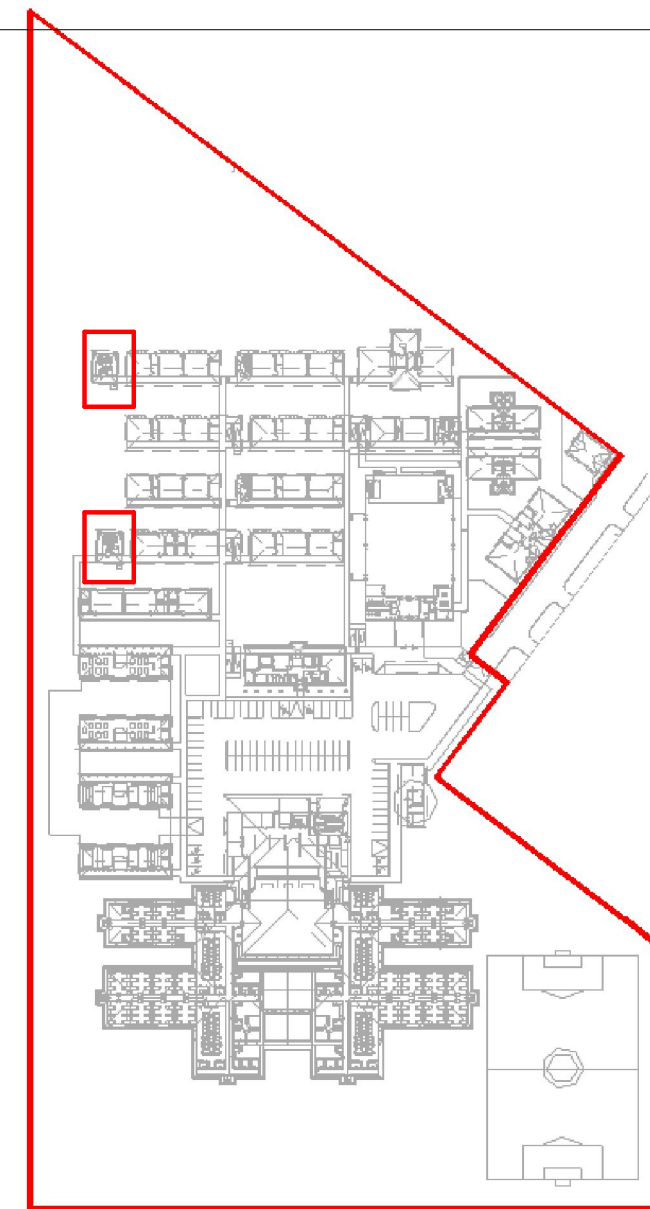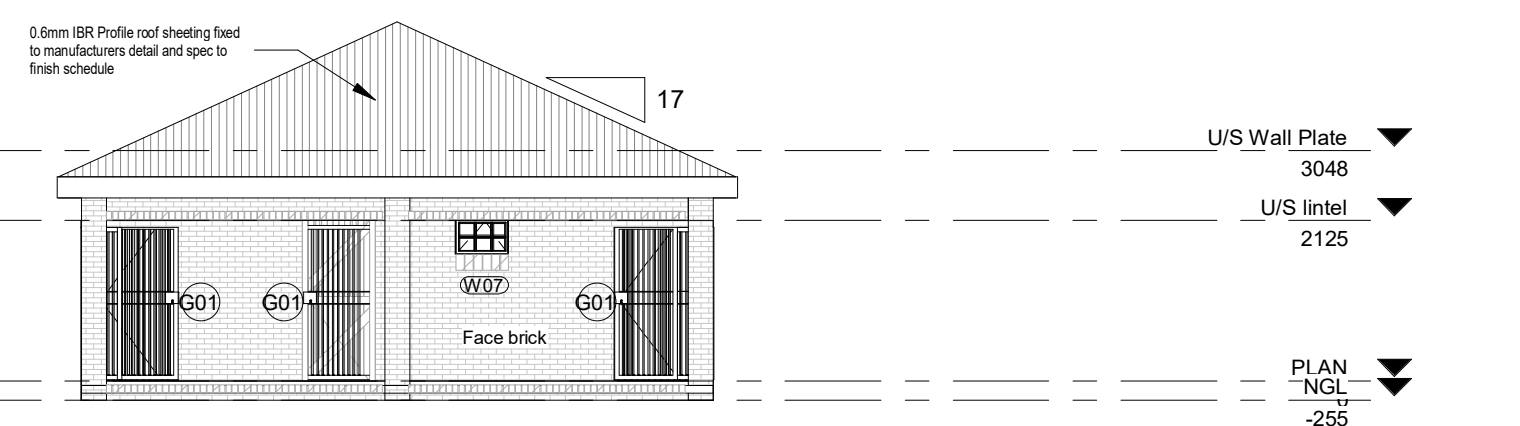

**GENERAL DRAWING NOTES**

- THE DESIGN ON THIS DRAWING IS COPYRIGHT AND REMAINS THE PROPERTY OF THE ARCHITECTS.
- ALL WORK TO BE CARRIED OUT STRICTLY IN ACCORDANCE WITH MUNICIPAL REGULATIONS.
- DRAWINGS NOT TO BE SCALED, ONLY ANNOTATED DIMENSIONS TO BE USED.
- ALL RELEVANT DATUM, LEVELS, DIMENSIONS TO BE CHECKED ON SITE BEFORE COMMENCEMENT OF WORK.
- ALL DRAWINGS ARE TO BE CHECKED BY THE MAIN CONTRACTOR AND ANY DISCREPANCIES ON THE DRAWINGS OR BETWEEN THE DRAWINGS ARE TO BE REFERRED TO THE ARCHITECT.
- CONTRACTOR TO CHECK ALL QUANTITIES PRIOR TO ORDERING AND MANUFACTURE.
- CONTRACTOR TO PROVIDE SHOP DRAWINGS FOR APPROVAL BY ARCHITECT PRIOR TO MANUFACTURE.

**NOTES FOR ELECTRONIC DRAWINGS**

- THIS DRAWING MAY BE ISSUED ELECTRONICALLY.
- PLEASE REFER ALSO TO REVISION NOTES ON THESE DRAWINGS.

No.	Description	Date
0	Issued for information	29.01.2020
01	Issued for information	10.09.2020
02	Issued for information	21.10.2020
03	Issued for information	14.06.2021
04	Issued for information	01.10.2021

**KEY PLAN**

Owner/Client:

Owner/Client Signature:

Eng. Signature:

Arch. Signature:

Arch. Council no.: 7812

**PROFESSIONAL ARCHITECT**  
YUSUF VAHED  
08:16 AM (Africa/Johannesburg) on 04 Jun 2021

**public works & infrastructure**  
Department of Public Works & Infrastructure  
FREE STATE PROVINCE

Physical Address: Salga Building, Free State Department of Public Works  
21 Nelson Mandela Drive, CBD, Bloemfontein, 9301  
Postal address:  
P.O. Box 960, Bloemfontein, 9300  
Tel: +27(0)51 7820 Fax: (051) 405 4450

**ruben reddy architects**  
Unit C6 Westwood Office Park, Kudu Street, Alens Nek, Roodopport, 1724, South Africa  
+27 11 475 8360 | +27 11 475 8364  
info@rubenreddyarch.co.za | www.rubenreddyarch.co.za

Project Title:

Trompsburg Special Needs School Establishment of New Special Needs School in Trompsburg, Free State

date : 01/10/2021 11:18:12 scale : As indicated

drawn : Author

Drawing Description:

Ablution Block

Sheet size: A0

ISSUED FOR INFORMATION: ☒ ISSUED FOR CONSTRUCTION: ☐ DATE ISSUE: Issue Date

Job No. 2018\_07 Drawing No. TSNS\_AB\_100 Rev. 04