




FOR TENDER ONLY

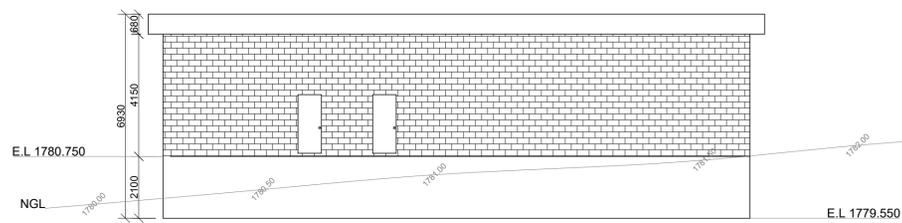

NEW PUMP STATION
SCALE 1:120

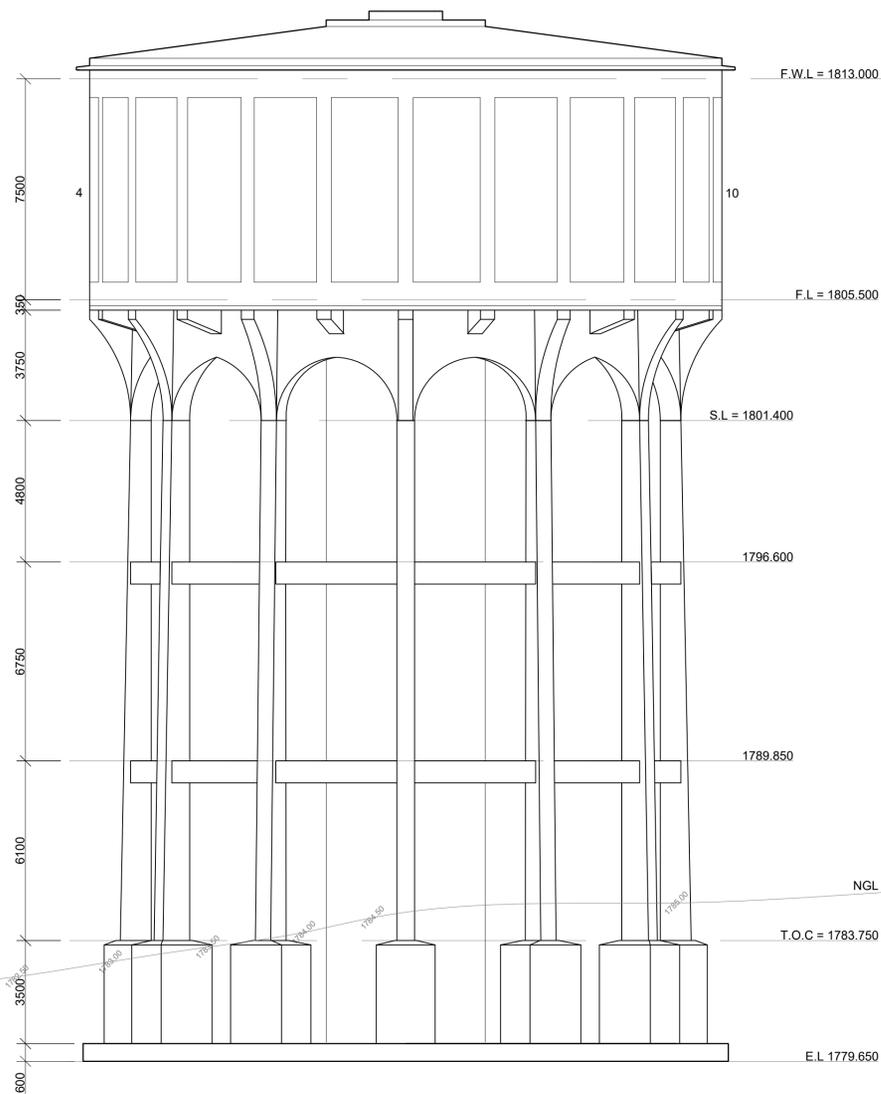

NEW TOWER
SCALE 1:120

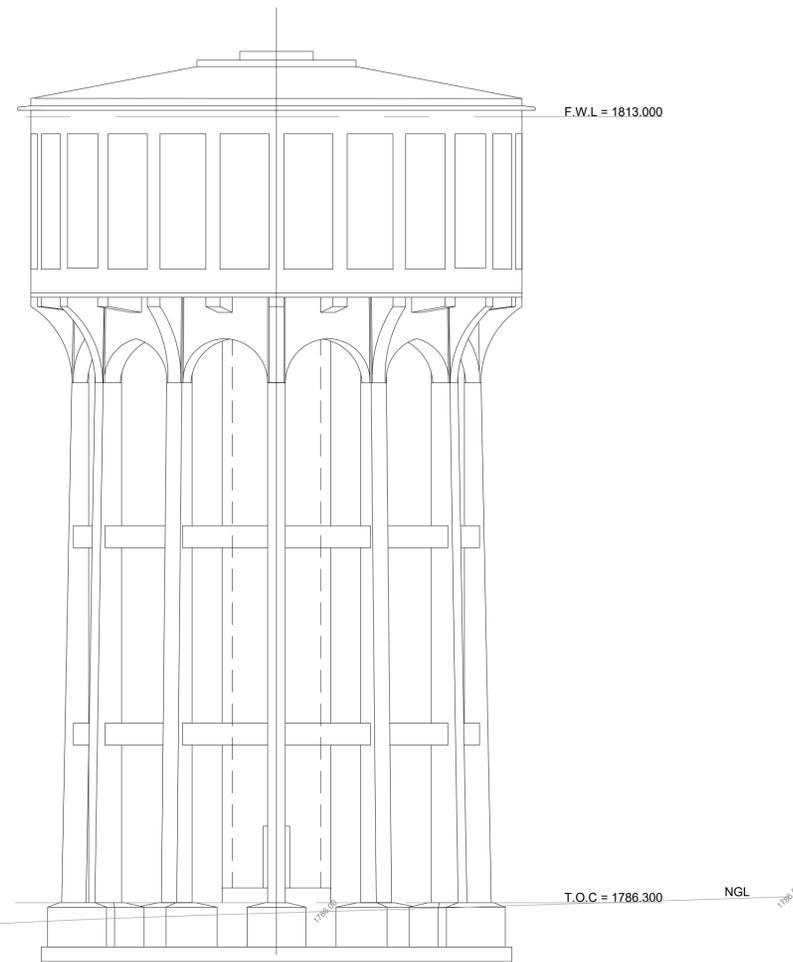

OLD TOWER
SCALE 1:120

CONSULTING ENGINEERS: TRI-M CONSULTING ENGINEERS WEWORK 155 WEST STREET SANDTON, JOHANNESBURG	DESIGNED	P. S. Botha	05/08/2024
	DRAWN	J. Nel	05/08/2024
	CHECKED	P. S. BOTHA	05/08/2024
	APPROVED BY:		
		SIGNATURE	DATE
CLIENT POSTAL ADDRESS: JOHANNESBURG WATER P O BOX 61542 MARSHALLTOWN 2107	ECSA REG. No.		
	CHECKED		
		SIGNATURE	DATE



PHYSICAL ADDRESSES:
 65 NTEMI PILISO STREET
 NEWTOWN
 JOHANNESBURG

TEL: (011) 688-1400
 FAX: (011) 688-1529

Turffontein Corridors of Freedom
 Water Upgrade
 Foresthill Tower and Pump Station

GENERAL ELEVATION

SURVEY INFORMATION		APPROVAL BY JW DEPOT		SCALE		AMENDMENTS	
PROJECT SURVEYOR:		CHECKED		1:120	REV:	DESCRIPTION	DATE:
DATE:		APPROVED BY:		0		TENDER PURPOSES	05/08/2024
		SIGNATURE	DATE				
CCTV INFORMATION		APPROVAL BY JW PLANNING					
CCTV COMPANY:		CHECKED					
DATE:		APPROVED BY:					
		SIGNATURE	DATE				

JW14402	T01	0
CONTRACT NUMBER	DRAWING No.	REV.
A1	SHEET 1	OF 1
ORIGINAL PAGE SIZE		
FILE No.		