


Sewer Manhole Details				
Manhole ID	Manhole Invert	Chainage	Inflow Ø	Outflow Ø
AA	4.622	2	110, 160	160
A	5.117	18.040	110, 160	160
B	6.876	43.100	110, 160	160
C	7.418	55.400	110, 160, 110	160
D	8.956	82.200	110, 160, 110	160
E	9.767	106.900	110, 160, 110	160
F	11.041	130.700	110, 160, 110	160
G	11.738	142.800	110, 160, 110	160
H	12.873	165.300	110, 160, 110	160
I	14.272	192.400	110, 160, 110	160
J	15.595	215.100	110, 110	160

----- 110 mm Ø UPVC UG Sewer Line
 ===== 160 mm Ø UPVC UG Sewer Line

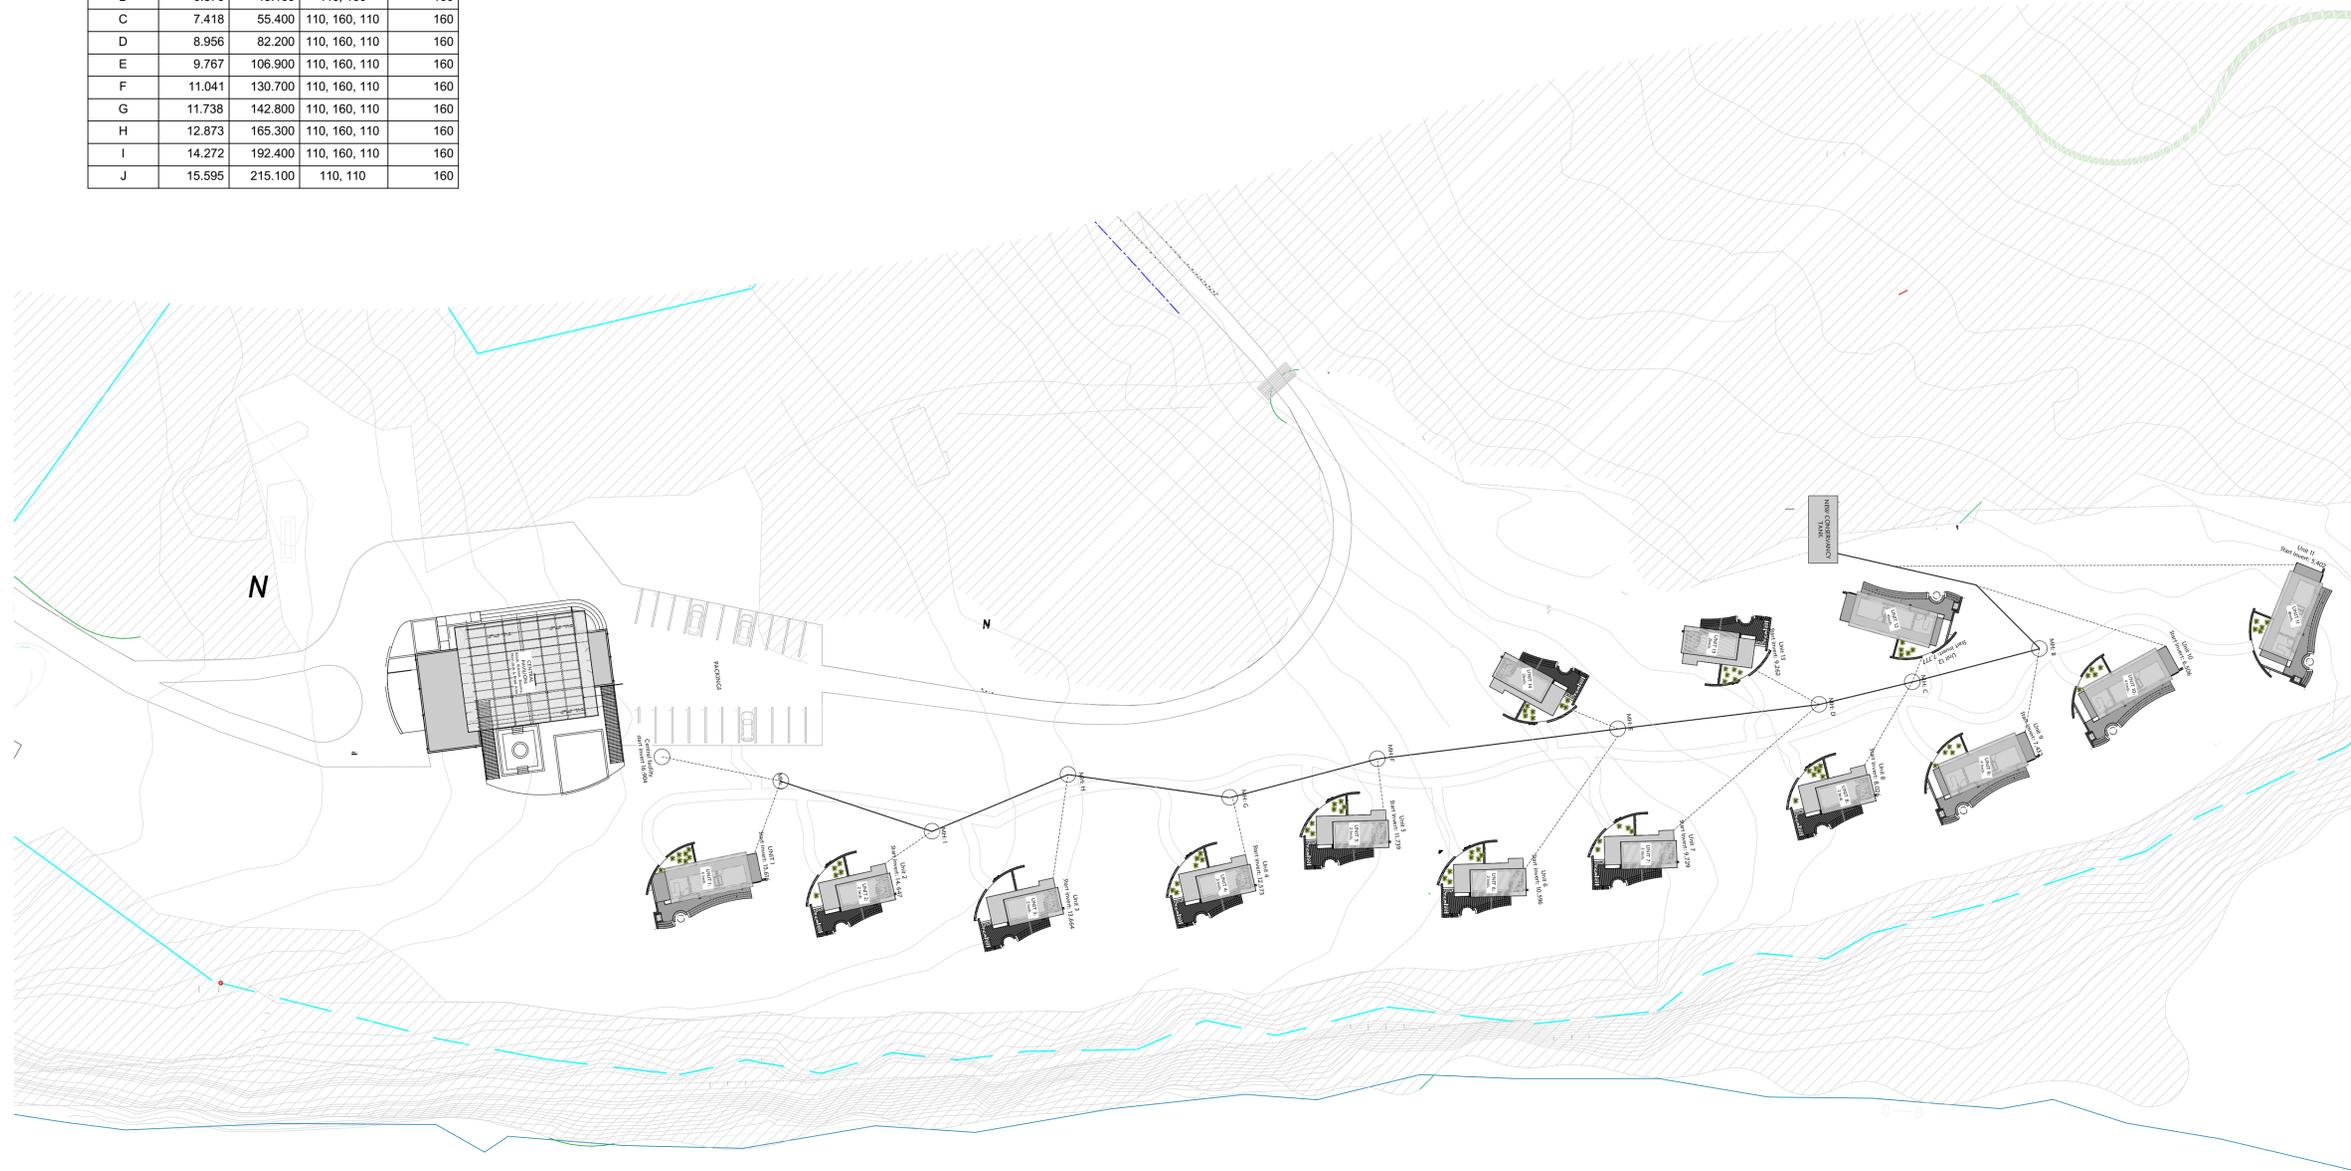

Isimangaliso Wetland Park Authority
 Charter's Creek Chalets
 CHARTER'S CREEK SEWER LAYOUT PLAN
 SCALE 1:500

NOTES

No.	Revision/Issue	Date

Company Title:



Project: _____

Client: _____

Drawing Name: _____

Description:

Drwn: T Mngomezulu	Chkt: Keletso Tembani	Issue status:
Date:	Scale: AS SHOWN	<input type="radio"/> BOQ <input type="radio"/> final design <input type="radio"/> construction <input type="radio"/> schematic design