



**BLOCK B PIT FOUNDATION LAYOUT**  
Scale 1 : 50


EXACT FOUNDATION DEPTH GEOTECHNICAL ENGINEER TO BE CONFIRMED ON SITE

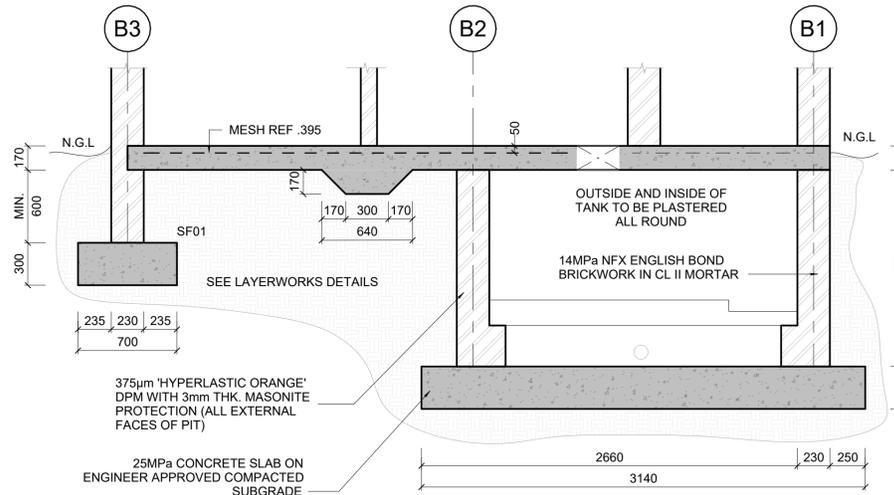


**SECTION xB-xB**  
Scale 1 : 25

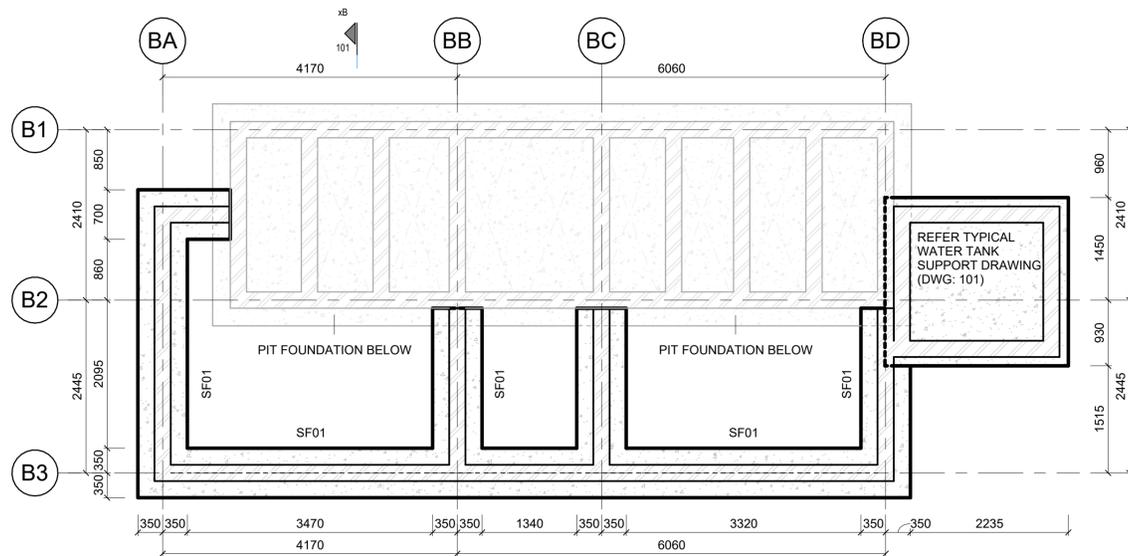


**BLOCK B FOUNDATION LAYOUT**  
Scale 1 : 50

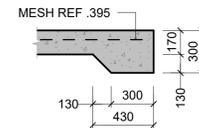


**SLAB EDGE THICKENING DETAIL**  
Scale 1 : 25

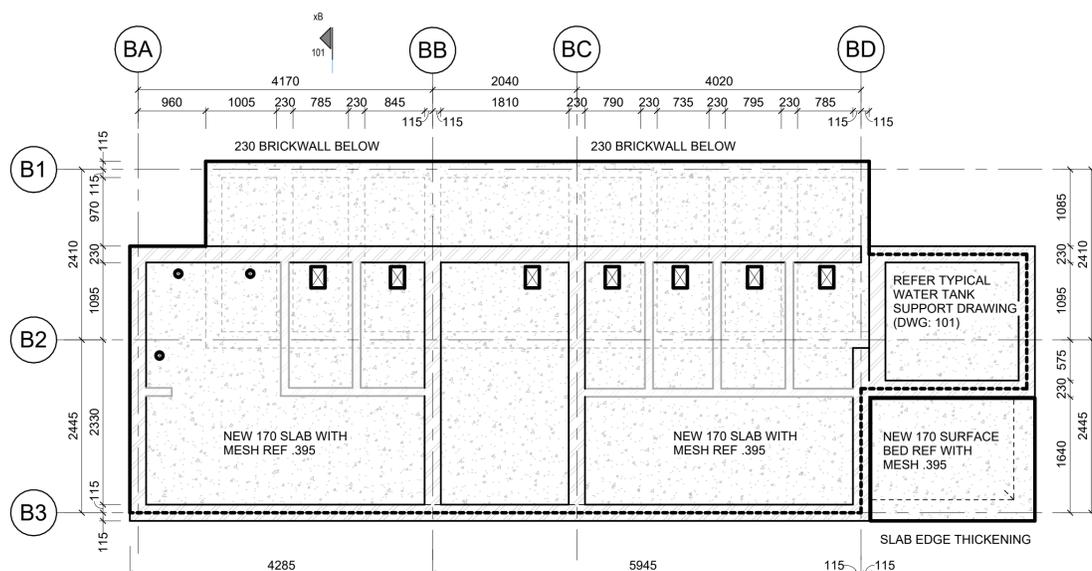

**BLOCK B GROUND FLOOR LAYOUT**  
Scale 1 : 50

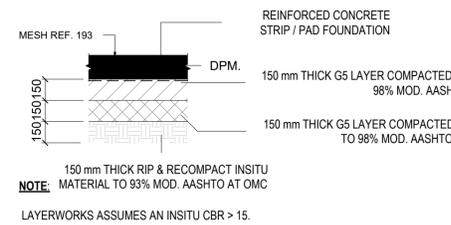

**LAYERWORKS DETAIL: SURFACEBED**  
Scale 1 : 25

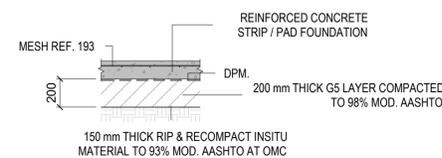

**LAYERWORKS DETAILS: FOUNDATIONS**  
Scale 1 : 25

**STRIP FOOTING FOUNDATION SCHEDULE**

TYPE	DESCRIPTION
SF01	700x300 S.F

**LEGEND**

TOC	TOP OF CONCRETE	CJ	CONSTRUCTION JOINT
TOW	TOP OF WALL	SJ	SAW CUT JOINT
DIS	DOWNSTAND CONCRETE	MJ	MOVEMENT JOINT
UIS	UPSTAND CONCRETE	IJ	ISOLATION JOINT
RWP	RAINWATER PIPE	FB	FULL BORE OUTLET

**KEY:**

	NEW WALL
	EXISTING WALL TO REMAIN
	EXISTING WALL TO BE DEMOLISHED

ALL DIMENSIONS TO BE CHECKED ON SITE PRIOR TO THE COMMENCEMENT OF ANY WORK. ANY DISCREPANCIES TO BE REPORTED TO THE AUTHOR IMMEDIATELY. THIS DRAWING IS TO BE READ IN CONJUNCTION WITH ALL ARCHITECTURAL AND STRUCTURAL DRAWINGS.

**NOTES**

- FOR GENERAL NOTES, REFER TO DRAWING.
- DRAWINGS ARE NOT TO BE SCALED. ALL LEVELS AND DIMENSIONS TO BE VERIFIED ON SITE PRIOR TO COMMENCEMENT OF WORKS. ANY DISCREPANCIES TO BE BROUGHT TO THE ENGINEER / ARCHITECTS ATTENTION IMMEDIATELY.
- THIS DRAWING IS TO BE READ IN CONJUNCTION WITH ALL OTHER DRAWINGS, SCHEDULES AND SPECIFICATIONS RELATED TO THIS PROJECT.
- ALL BUILDING WORK AND MATERIALS ARE TO COMPLY WITH LOCAL AUTHORITY'S REQUIREMENTS AND ARE TO BE IN ACCORDANCE WITH SANS 10400 NATIONAL BUILDING REGULATIONS.

**ISSUE / REVISION**

NO	DESCRIPTION	DATE
A	ISSUED FOR TENDER	2022/11/11

**CLIENT** LDOE / THE MVULA TRUST



**CONSULTANT**



22 SMISO NKWANYANA/GOBLE ROAD,  
P.O BOX DURBAN, 3630  
KWAZULU-NATAL, SOUTH AFRICA  
TEL. +27 31 065 1099  
www.sistengineers.co.za  
Email : talu@sistengineers.co.za

**PROJECT**

PROPOSED PERMANENT SANITATION FACILITIES FOR MUKULA SECONDARY SCHOOL

**DRAWING TITLE**

BLOCK B  
MALE STUFF ENVIRO-LOO VIP  
ABLUTIONS

**DRAWING CHECKS**

DESIGNED	DRAWN	CHECKED BY	DATE
T.MUDAU	S.KHOMO	T.MUDAU	2022/11/10

**PROFESSIONAL APPROVAL**

ENGINEER: T.MUDAU PR REG. No: 201430310  
SIGNATURE: DATE: 2022-11-10

**DISCIPLINE**

STRUCTURES

**DRAWING NUMBER**

PROJECT	SOLE	DRAWING NO	STAT	REV
SIST221101	SE	101	T	A

P: PRELIMINARY / C: CONSTRUCTION / D: DRAFT / T: TENDER / A: AS-BUILT

**SCALE**

**A1**  
As indicated

FOR TENDER