





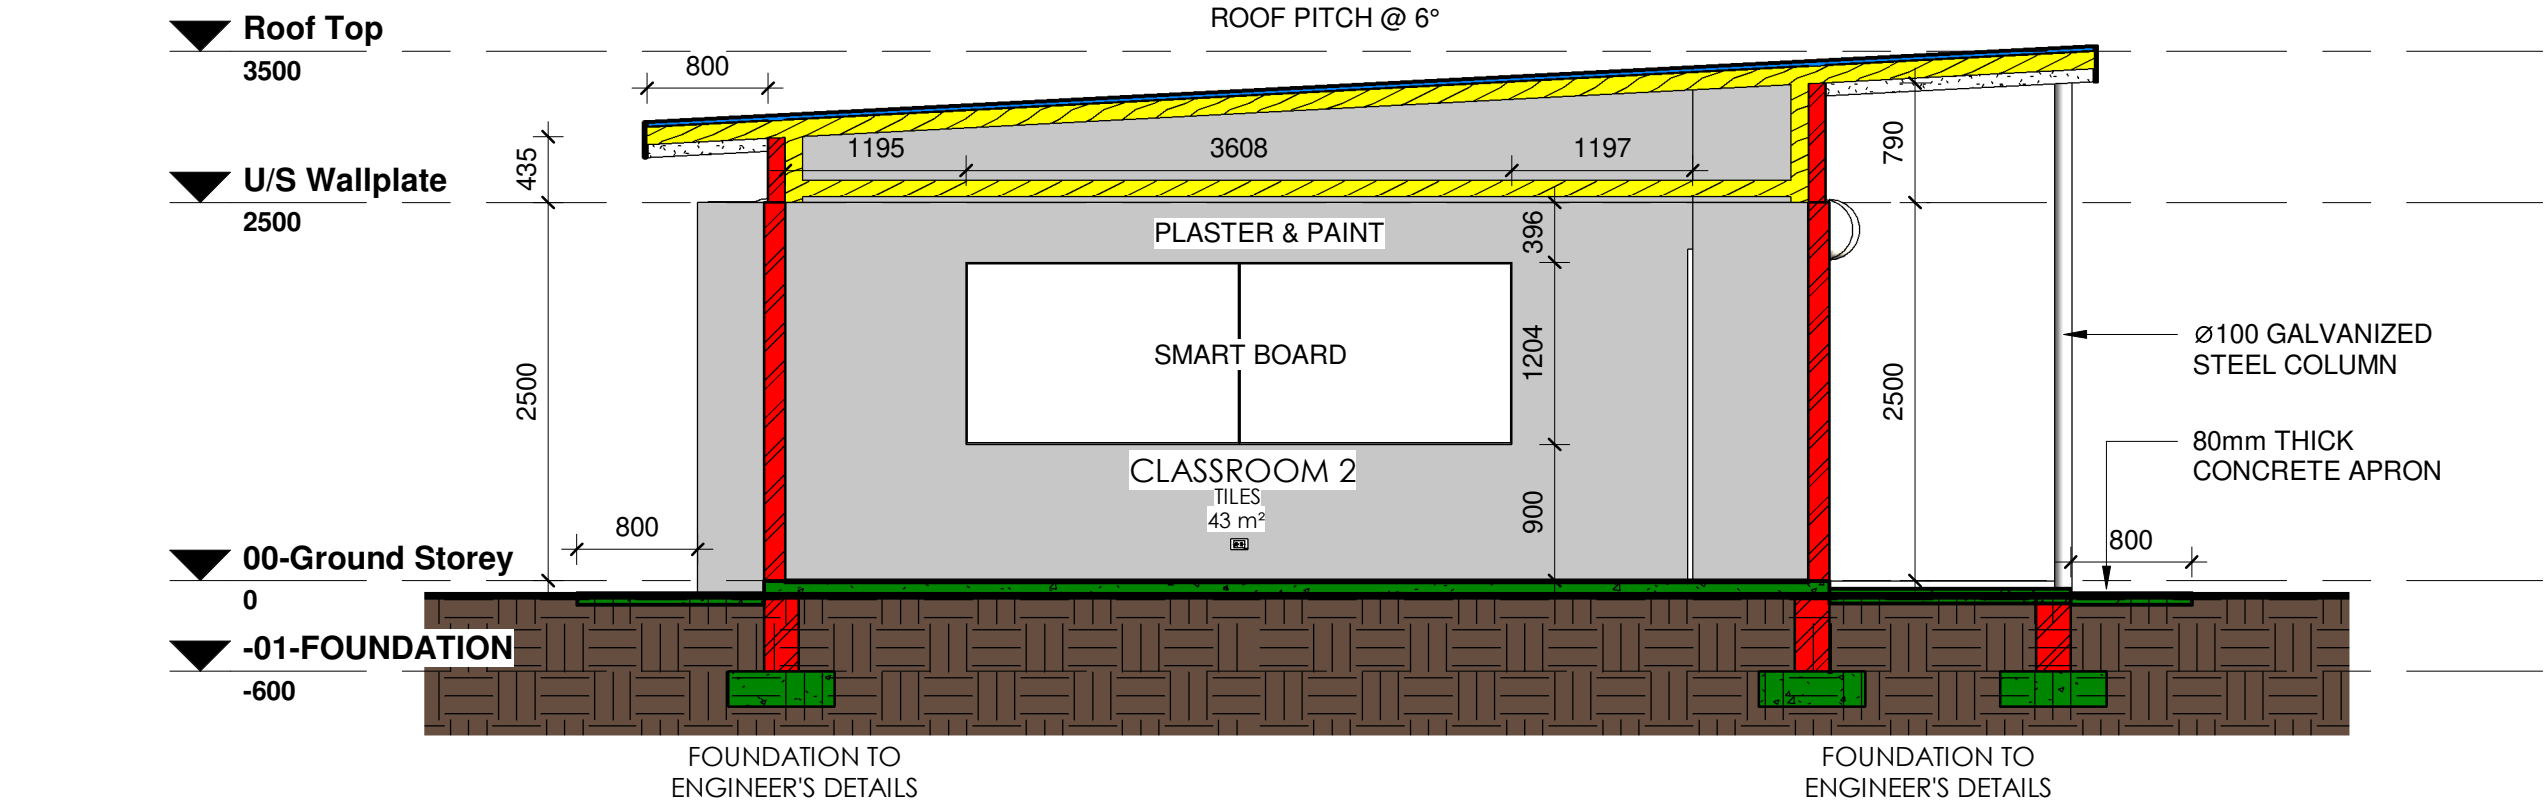


Section A-A
Scale 1 : 50


700 X 250mm CONC. STRIP FOUNDATION FOR 235mm EXTERNAL WALLS, SCREED ON 100mm THICK CONC. SURFACE BED REINFORCED REF 193 MESH ON 250 MICRON HYPERLASTIC DAMP PROOF MEMBRANE TUCKED UNDER DPC ON 50mm THICK RIVERSAND BLINDING ON POISONED, SELECTED AND WELL COMPACTED G5 HARD CORE

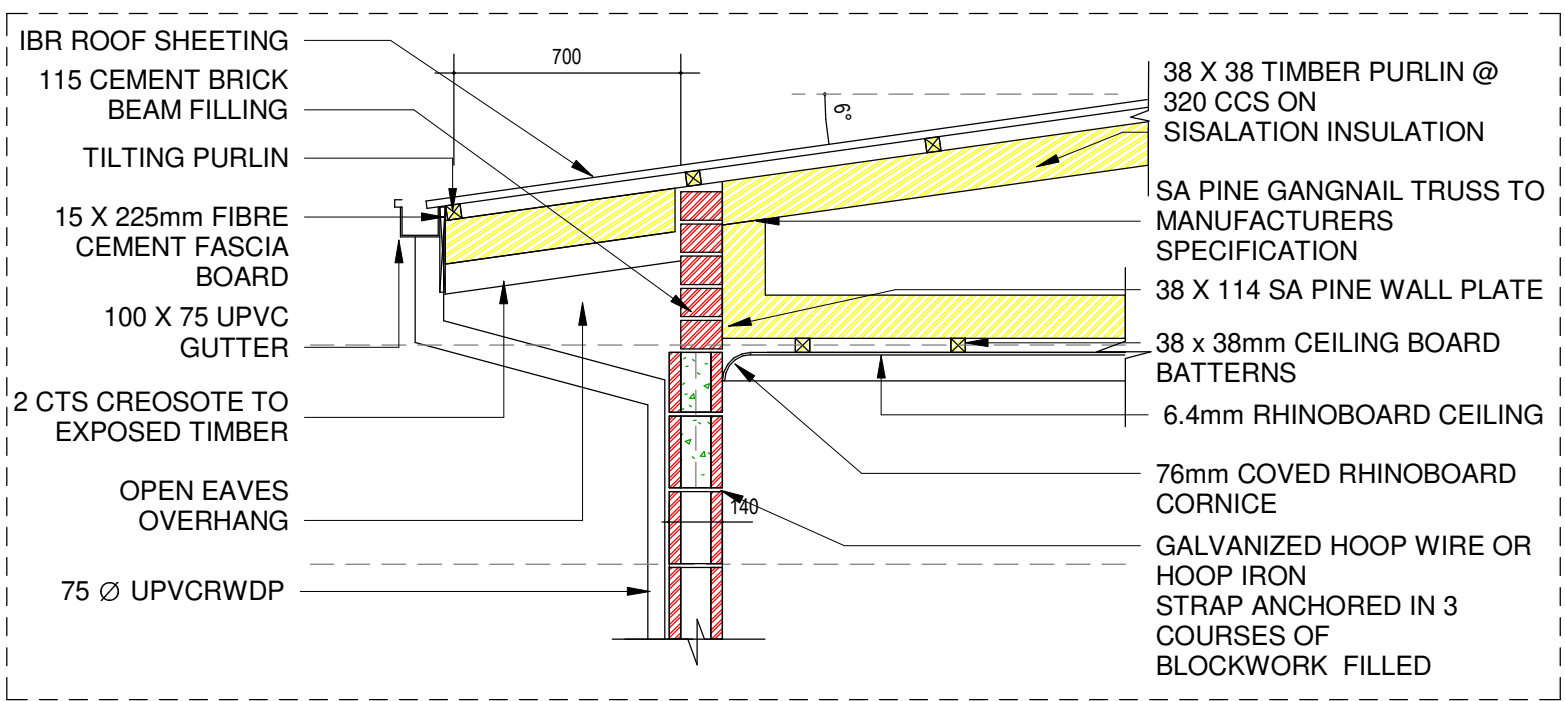

Details
Scale 1 : 20

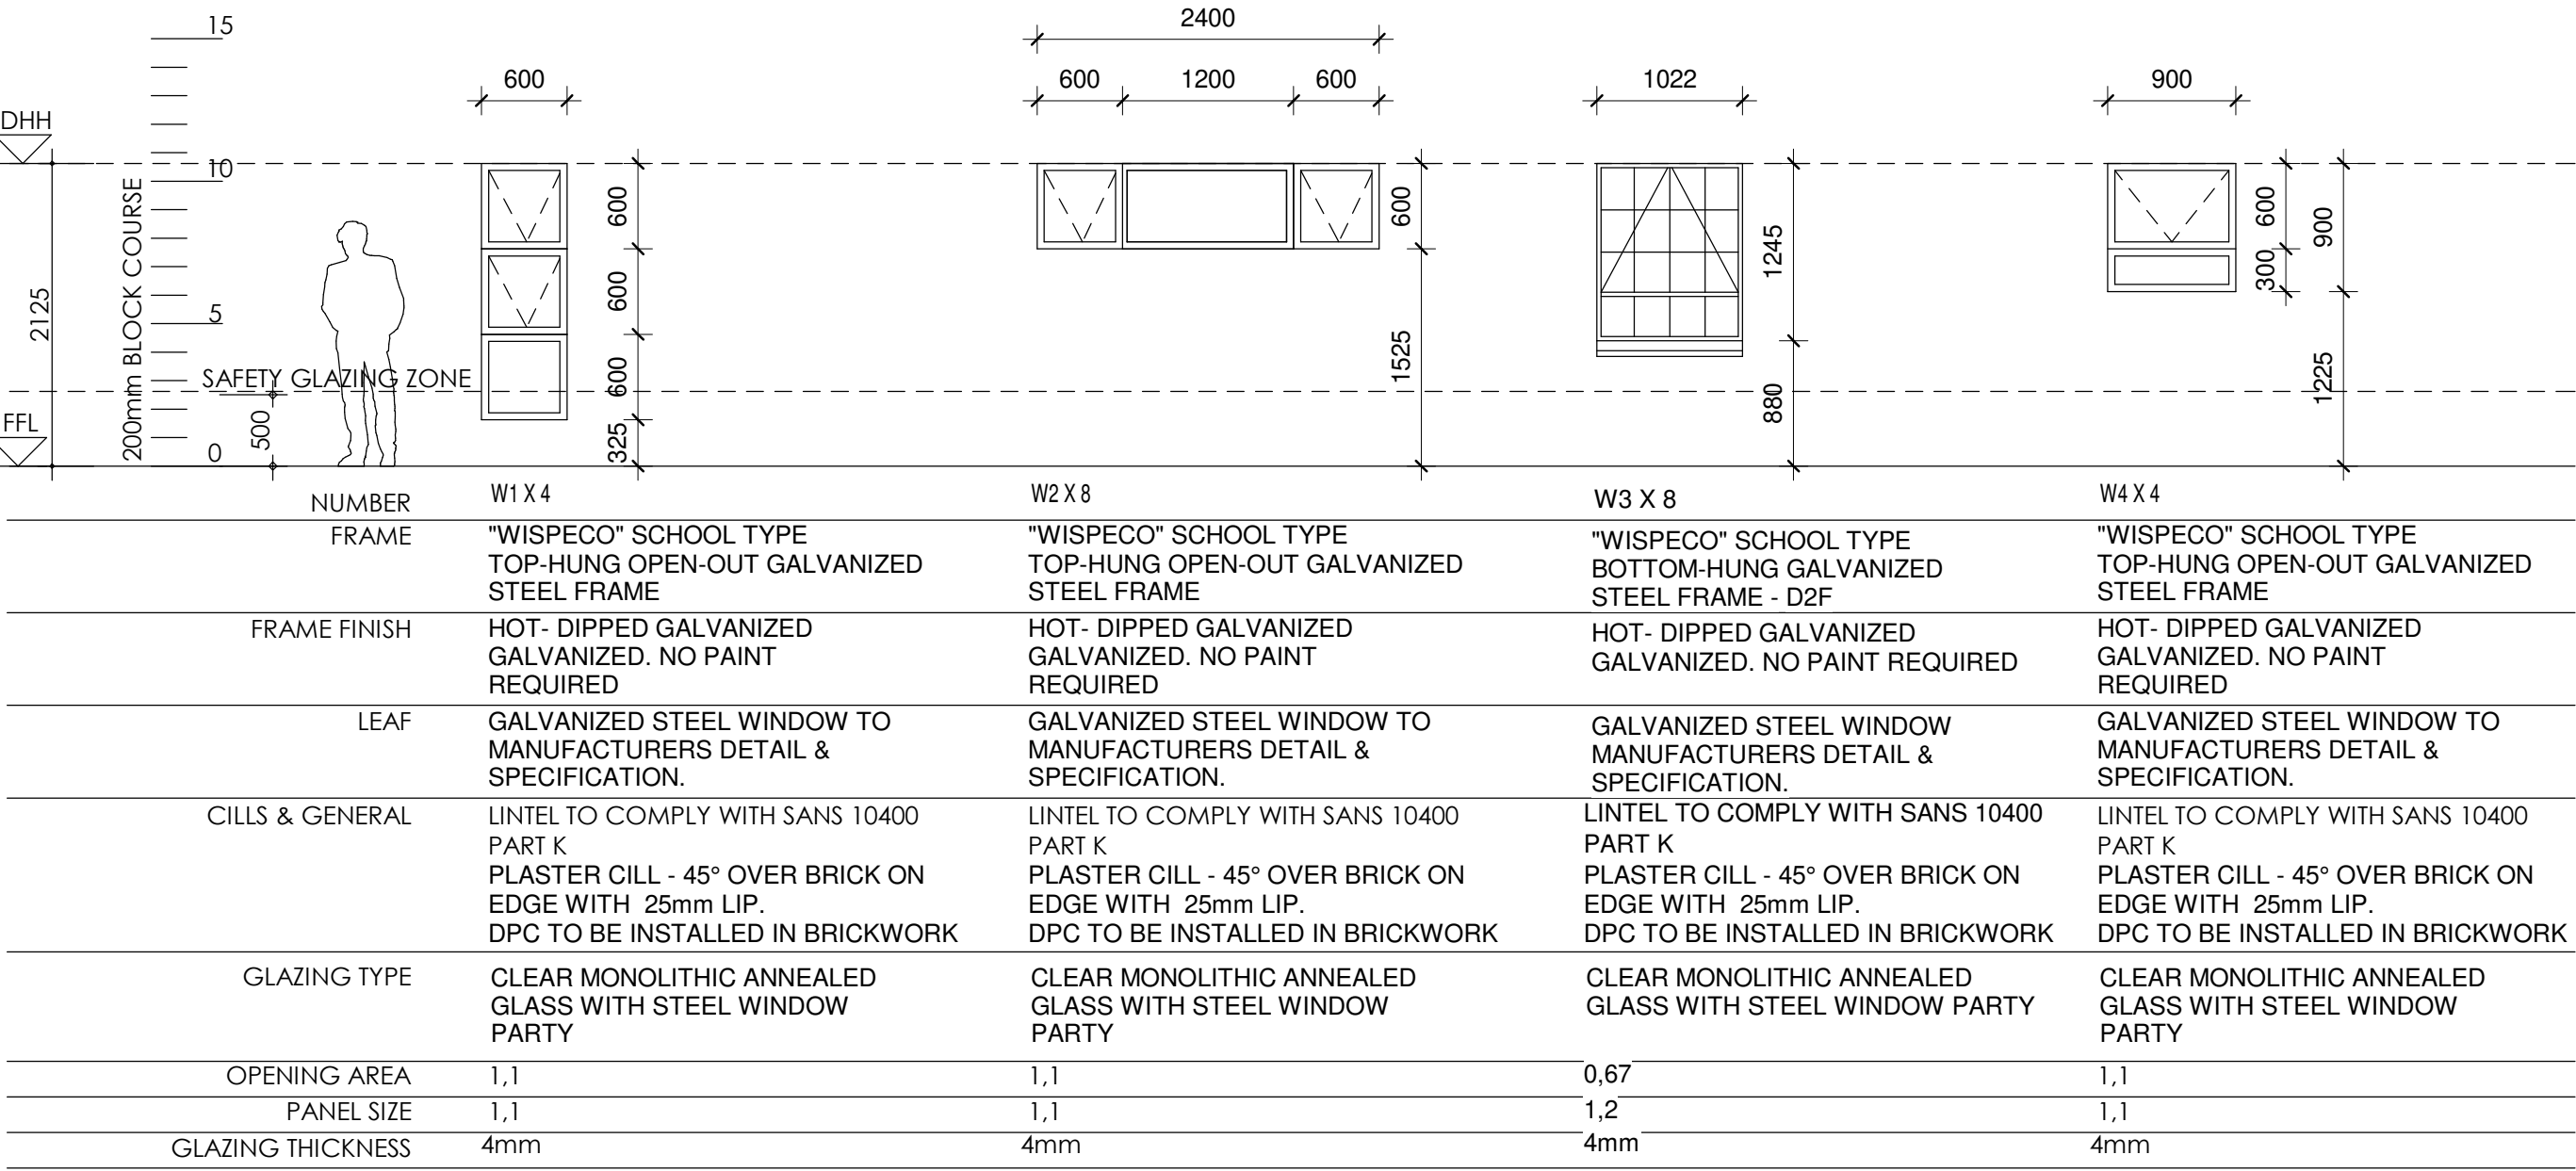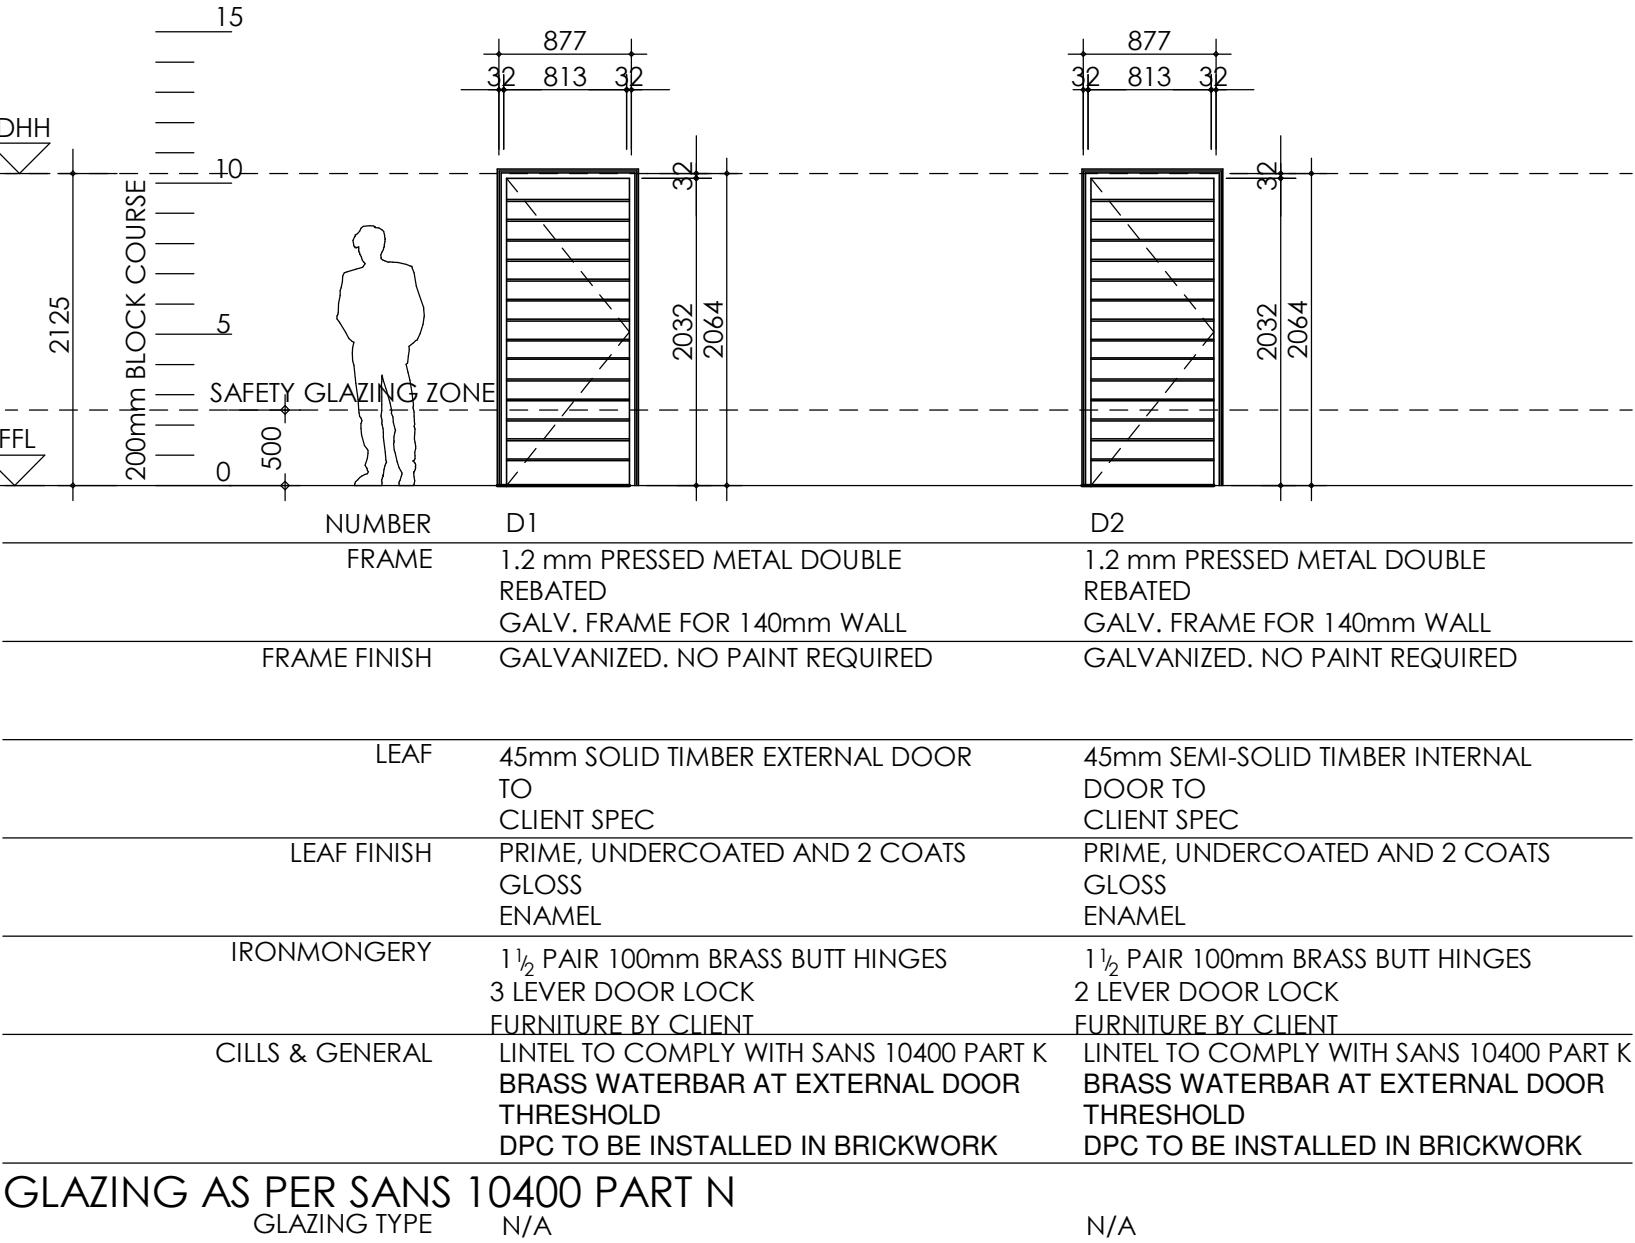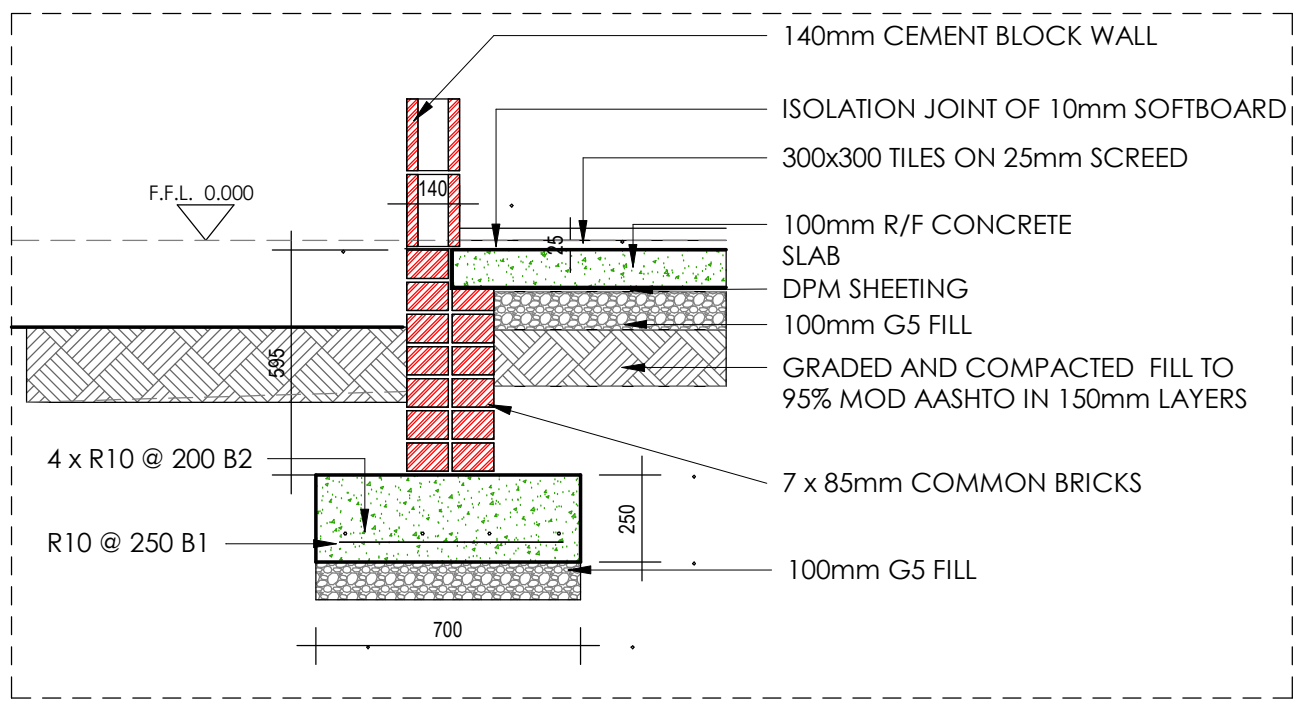

Door & Window Schedules
Scale 1:50

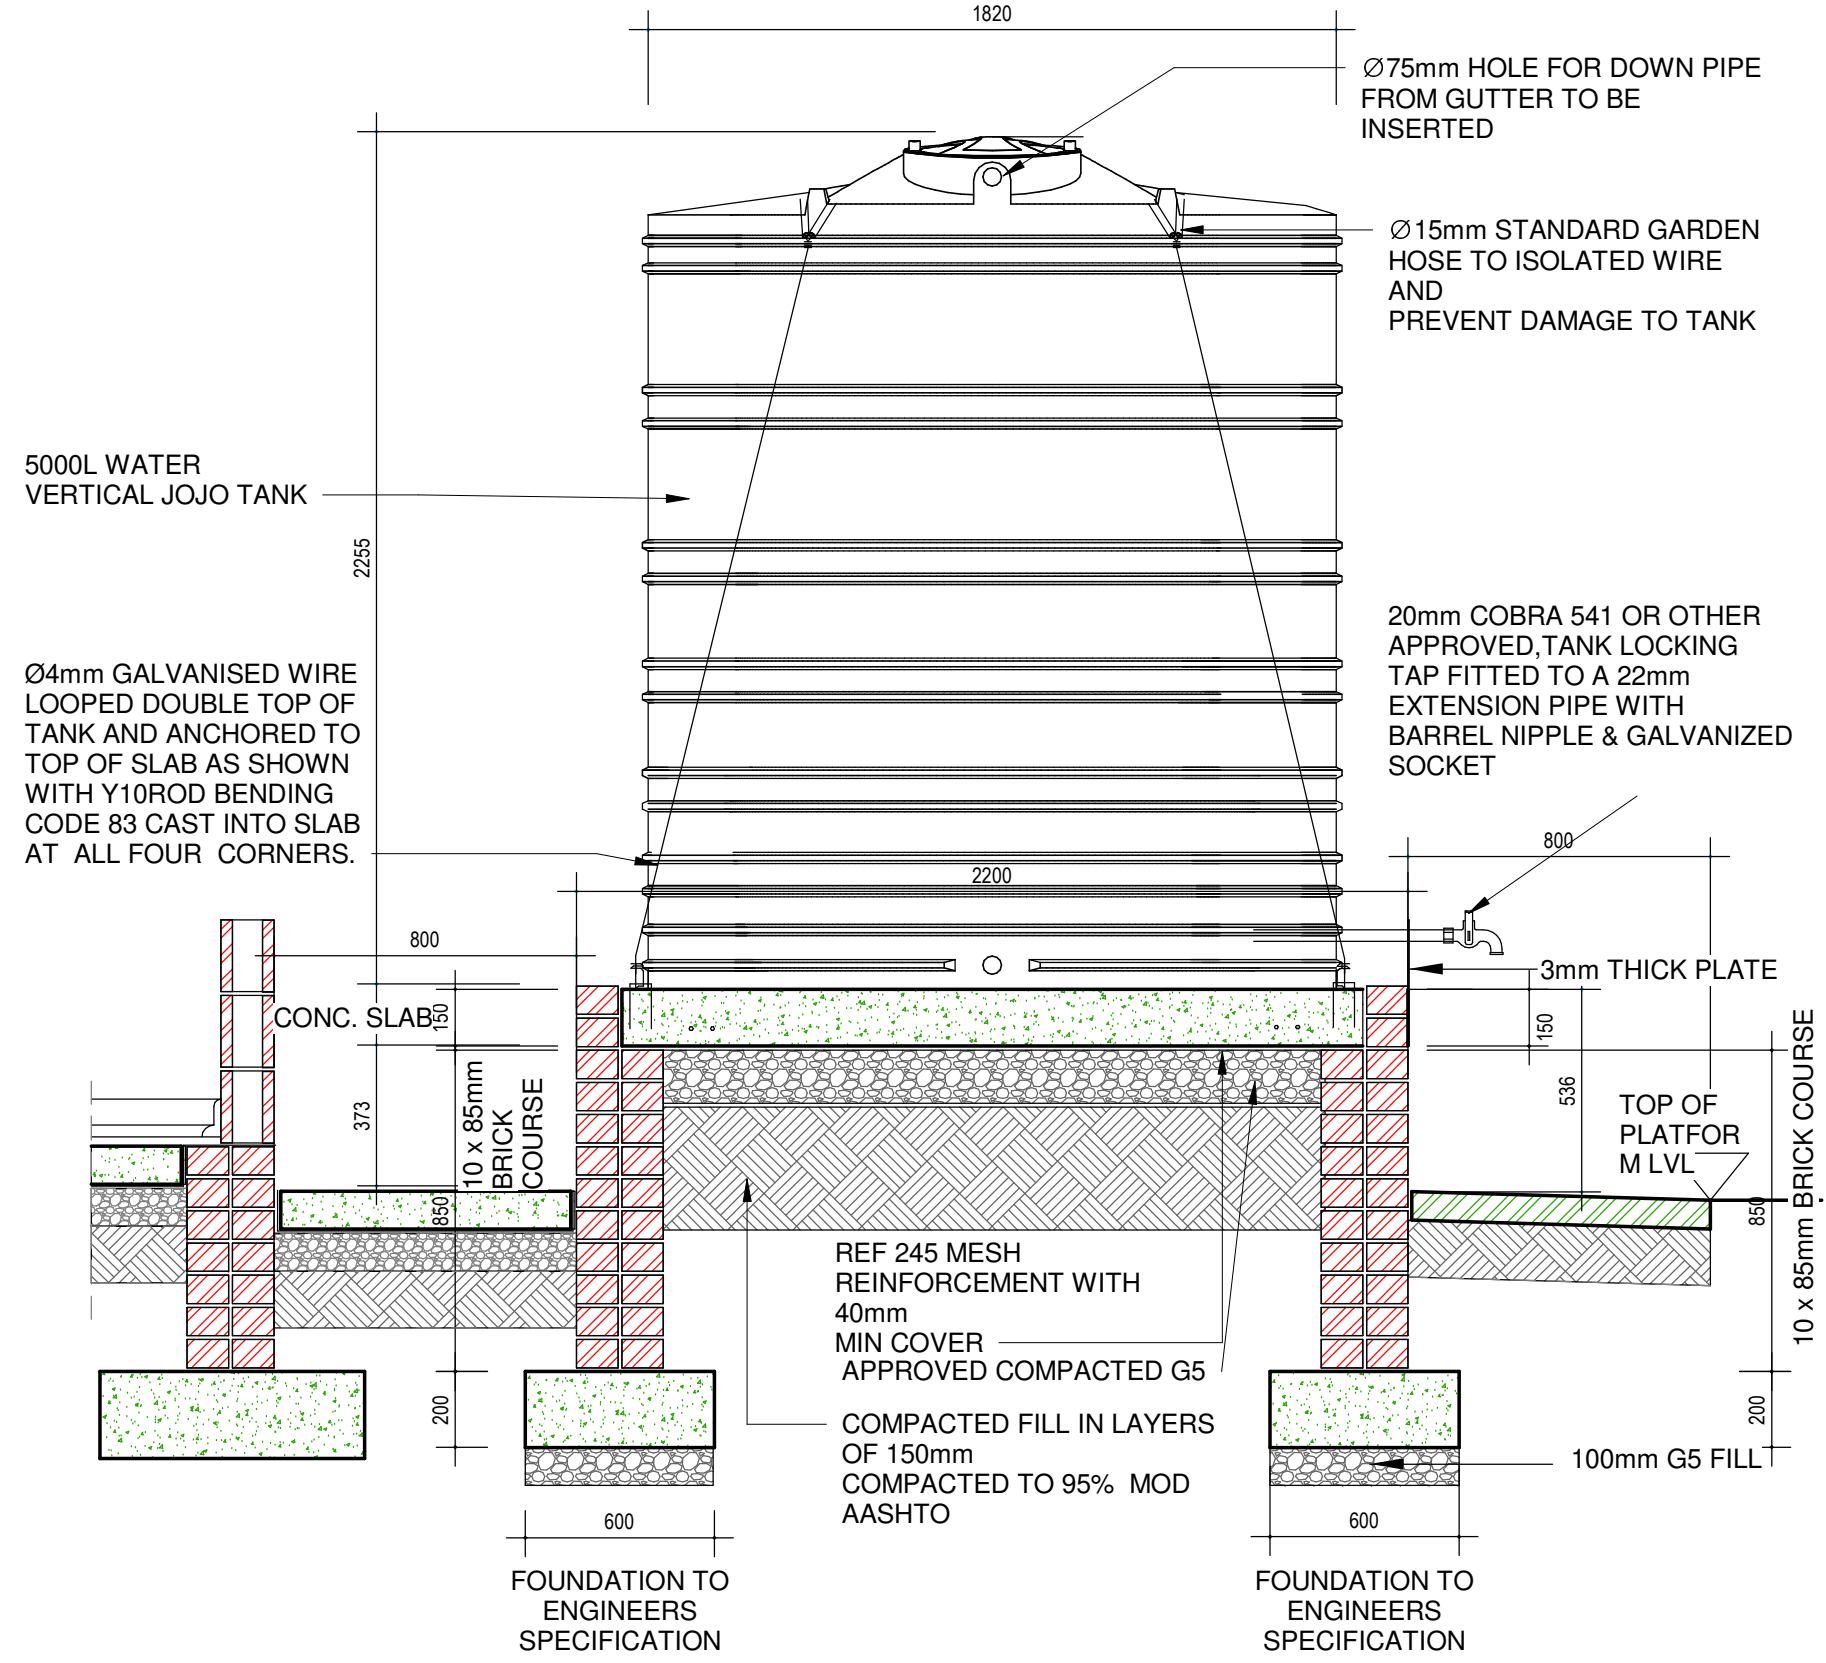

Jojo Tank Detail
Scale 1 : 20

GENERAL NOTES
All work to be in accordance with the SANS 10400 as amended
All dimensions and levels are to be checked on site by the contractor prior to construction
All dimensions and levels are to be taken in preference to scaling off of drawings
Any discrepancies are to be reported to the office of the architect immediately
DATUM level to be established on site by contractor prior to construction.

PROJECT NAME:
QUEEN NONESI CAMPUS
REFURBISHMENT

AUTHOR SIGNATURE:

CLIENT SIGNATURE:

APPROVER SIGNATURE:

DRAWING SHEET DESCRIPTION:
SECTIONS & DETAILS

SG 2258/1997

REV	DESCRIPTION	BY

PROPERTY
DEVELOPMENT
DIVISION

Tel: +27 35 772 1211
Fax: +27 86 459 4537
Cell: +27 65 705 5065
5 CHARTER
STREET
EMPANGENI 3880
SACAP reg no:PSAT24713651
msizi@izingaholdings.co.za

scale: As indicated	date of first issue:
design: Designer	drawn: MJ
checked: Checker	
drawing number: 25-PR-03-	revision: 02
(c) Copyright Reserved	