


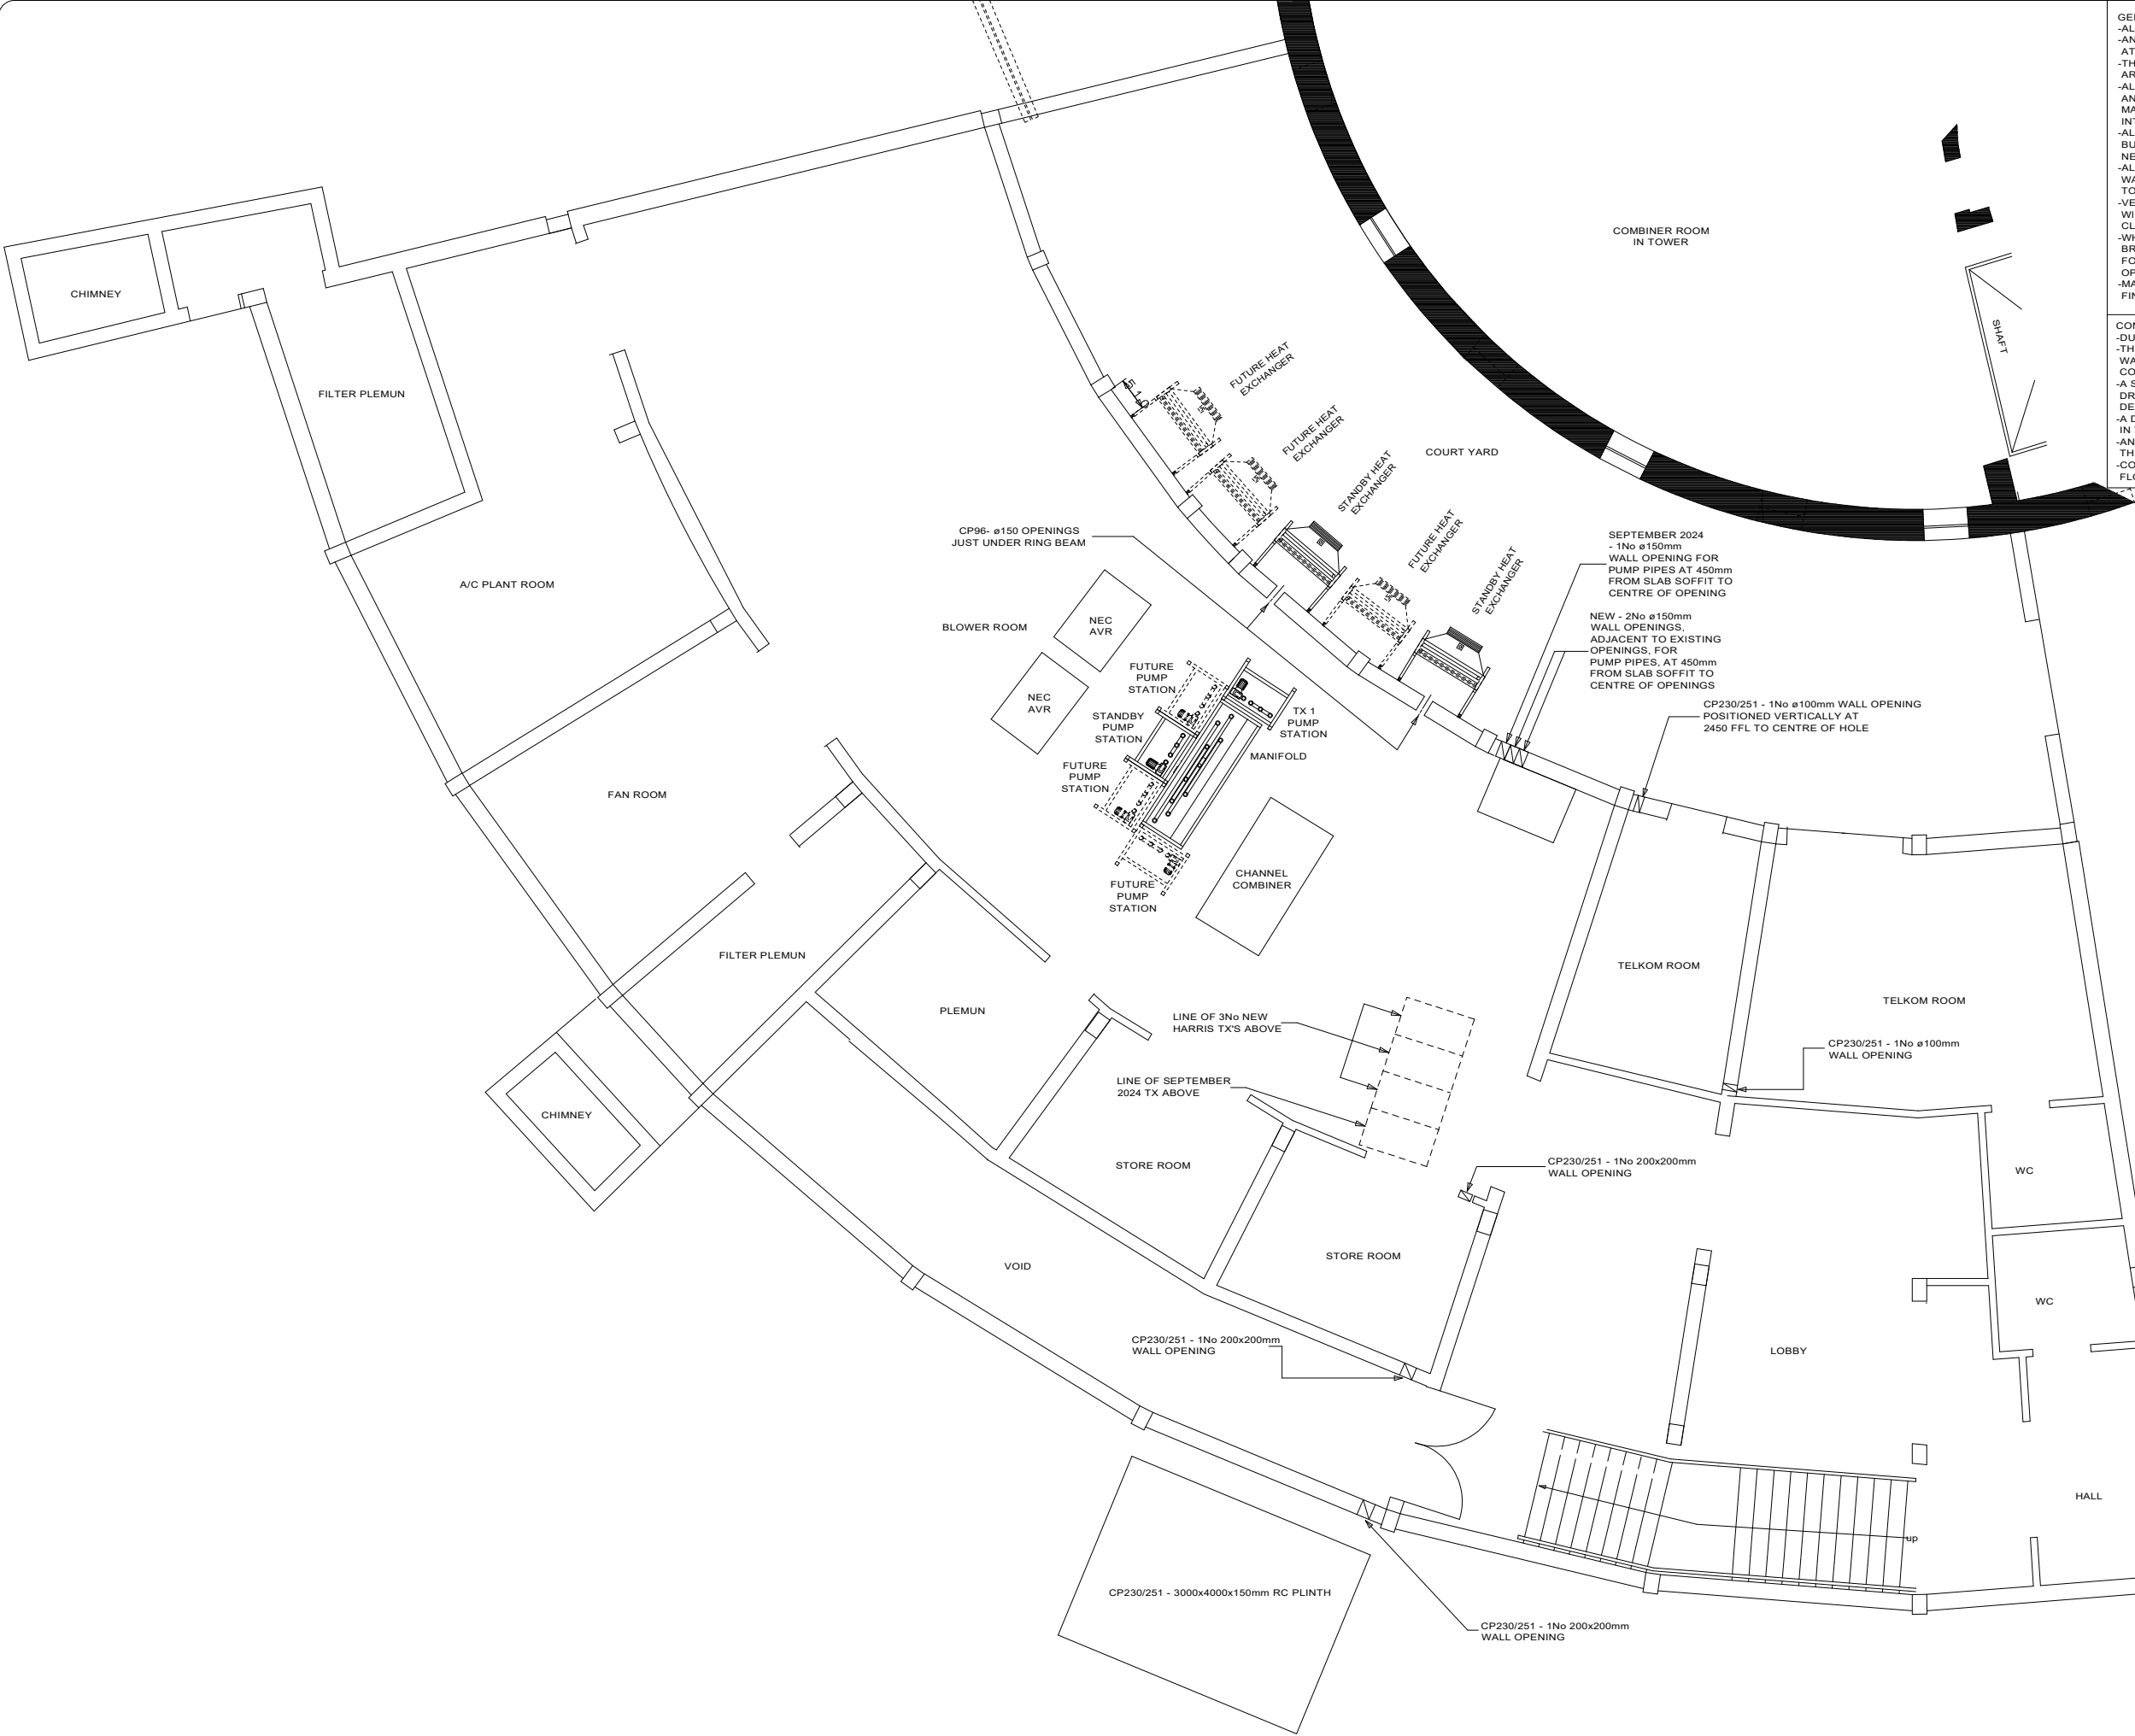

GENERAL NOTES:
-ALL DIMENSIONS TO BE CHECKED ON SITE BY THE CONTRACTOR
-ANY DISCREPANCY IN DIMENSIONS MUST BE BROUGHT TO THE ATTENTION OF SENTECH BEFORE PROCEEDING WITH THE WORKS
-THE DIMENSIONS INDICATED ON THE DRAWING FOR OPENINGS/HOLES ARE CLEAR OPENING DIMENSIONS
-ALL OPENINGS/HOLES IN EXTERNAL WALLS ARE TO BE TEMPORARILY AND SECURELY CLOSED WITH SUITABLE WEATHER PROOF/SECURITY MATERIAL AND SEALED TO PREVENT THE INGRESS OF WATER/DUST INTO THE BUILDING
-ALL WORK TO BE PROGRAMMED SO AS NOT TO COMPROMISE SENTECH'S BUILDING/SITE SECURITY AND QUOTATIONS SHOULD INCLUDE THE NECESSARY MEASURES TO CATER FOR THIS
-ALL SENTECH EQUIPMENT SHOULD BE PROTECTED FROM DUST, DEBRIS, WATER, ETC. QUOTATIONS SHOULD INCLUDE THE NECESSARY MEASURES TO CATER FOR THIS
-VERTICAL AND HORIZONTAL OPENING REVEALS TO BE REPROFIED WITH SIKARAP (OR SIMILAR APPROVED) TO PROVIDE CLEAR OPENINGS AS INDICATED ON DRAWINGS
-WHERE OPENINGS COINCIDE WITH A CAVITY PORTION OF A BRICK WALL, FILL THE CAVITY WITH EXPANDING POLYURETHANE FOAM AND ONCE CURED CUT FLUSH AND FINISH TO CLEAR OPENING SIZE
-MAKE GOOD ALL ADJACENT DAMAGED AREAS TO MATCH EXISTING FINISHES AND REMOVE ALL RUBBLE FROM SITE

CONCRETE CORE DRILLING NOTES:
-DUST SHALL NOT BE GENERATED DURING THE CORING WORKS
-THE FORMATION OF HOLES IN THE RC FLOORS AND BRICK WALLS SHALL BE CONDUCTED BY THE WATER-LUBRICATED DIAMOND CONCRETE CORE DRILLING METHOD
-A SCREEN SHALL BE ERECTED AROUND FLOOR AND WALL HOLES TO BE DRILLED TO PROTECT THE ADJACENT AREAS/EQUIPMENT FROM WATER, DEBRIS, WATER SPLATTER, ETC
-A DAM SHALL BE CREATED AROUND FLOOR SLAB HOLES TO BE DRILLED IN THE FLOOR TO PREVENT THE LUBRICATING WATER FROM SPREADING
-AN INDUSTRIAL WET/DRY VACUUM CLEANER MUST BE ON SITE TO SUCK UP THE LUBRICATING WATER DURING THE DRILLING PROCESS
-CONCRETE CORES SHALL NOT BE ALLOWED TO FALL FREELY TO THE FLOOR BELOW. MEASURES SHALL BE PUT IN PLACE TO CATCH THE CORE

Nr.	WYSIGING BESKRYWING REVISION DESCRIPTION	ONTWERP GETEKEN	DATE DATUM

GENES1S FILE : C:\MASTER-PLANS-BUILDINGS\


DWG STORED AS : T\T97\JOHANNESBURG\00A101B

OORSPRONKLIKE GROOTTE
ORIGINAL SIZE

A1

ON ORIGINAL 80mm OP OORSPRONKLIKE

DO NOT SCALE. USE ONLY FIGURED DIMENSIONS WHICH
MUST BE CHECKED ON SITE./MOENIE SKAAL NIE. GEBRUIK
ALLEENLIK GESYFERDE AFMETINGS WAT OP TERREIN NAGE-
GAAN MOET WORD.

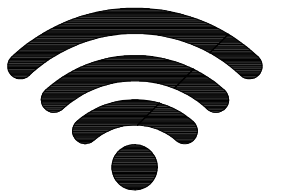

SENTECH

We Deliver the Knowledge and Enjoyment of Our World

**CIVIL MECH & ELECT ENG.
DRAWING OFFICE**

PRIVATE BAG X06 HONEYDEW 2040

(011) 471-4400

(011) 471-4656

SENTECH KOPREKES
SENTECH COPYRIGHT

DRAWING TITLE/TEKENINGTITEL

JOHANNESBURG T97

**TV TRANSMITTER BUILDING
GROUND FLOOR LAYOUT PLAN**

SKAAL	GETEKEN	NAGESIEN	GOEDGEKEUR	DATUM
1/50	GP	GP	GP	??/07/25
SCALE	DRAWN	CHECKED	APPROVED	DATE
INDEX N°	CP ???			
INDEX N°	DRAWING N°/TEKENING N°			
T09700/A/101B				REV./WYS.