


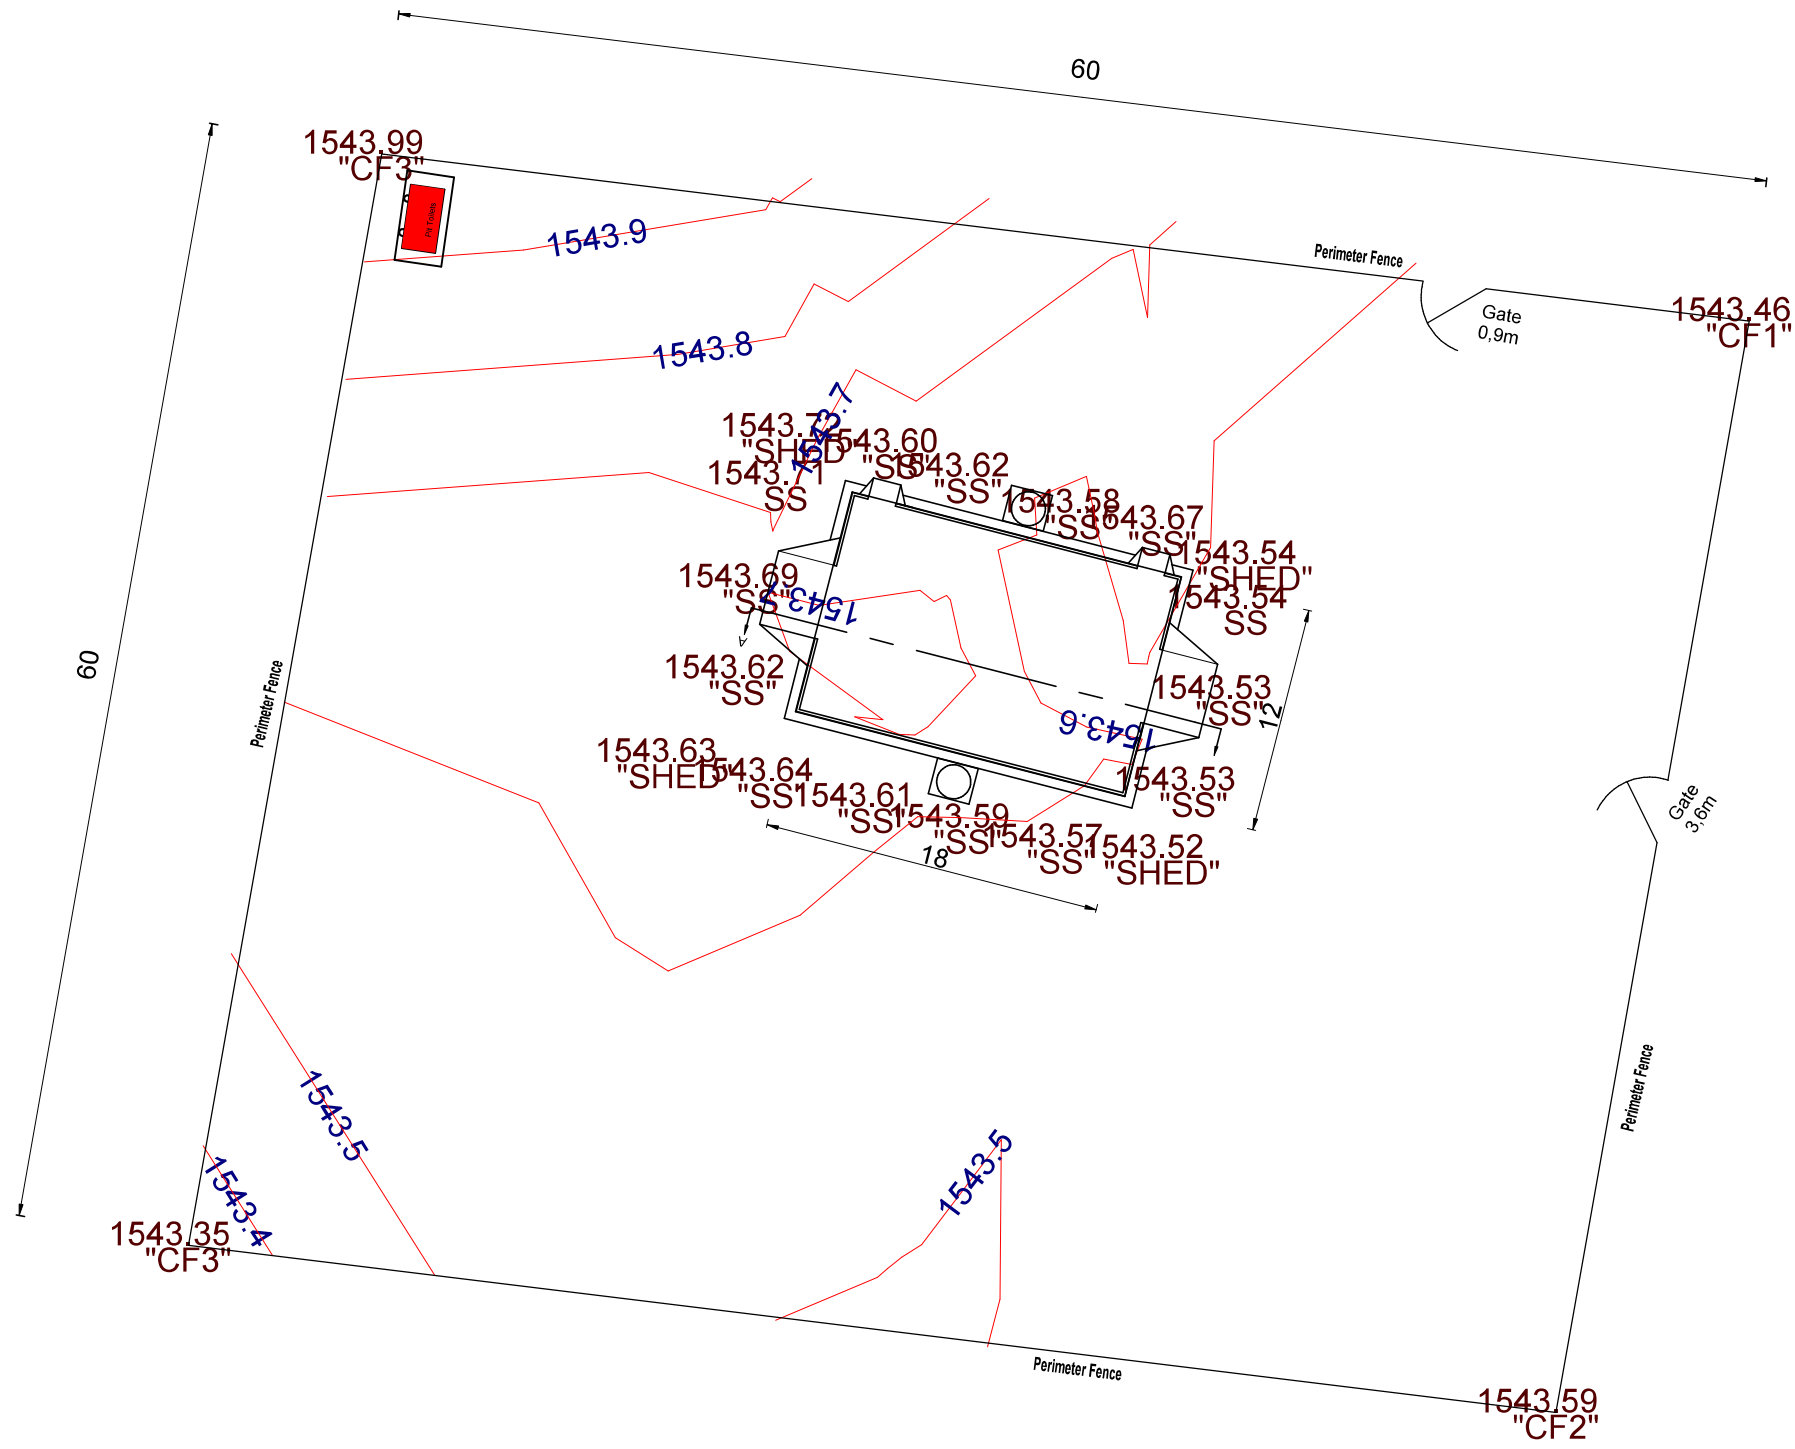

NOTES

SITE SIZE: 60m x 60m (Perimeter Fence)
FLOOR LEVEL : 1543.73
CONTOUR INTERVAL : 0.1m
CUT : = 62.6m³ (The site is fairly flat)



SPECIAL NOTES: <ul style="list-style-type: none">- Generic standard Multipurpose Shed design. To be adapted to site specific conditions.- Look specifically at the slope of the terrain, and the orientation of the shed- The height of the foundation blocks must be adapted.- It might be needed to add steps to doors.- The dimensions of the ramps at the doors will have to be adopted to the terrain.	<div>MSP NEL (CHIEF ENGINEER)</div> <div>NOVEMBER 2021 (DATE APPROVED)</div>	<div>RURAL DEVELOPMENT AND AGRARIAN REFORM PROVINCE OF THE EASTERN CAPE</div> <div>ENGINEERING SERVICES Private Bag K1006 ALIWAL NORTH 9750</div>	MULTIPURPOSE SHED	SCALE 1 : 400	INDEX NO.:
			CONTOUR MAP UTSIG MPS	A3 ORIGINAL	PLAN NO.: