




NOTE: ALL DIMENSIONS TO BE CHECKED ON SITE BEFORE ANY WORK IS PUT IN HAND. REFER ANY DISCREPANCIES TO THE ENGINEER.

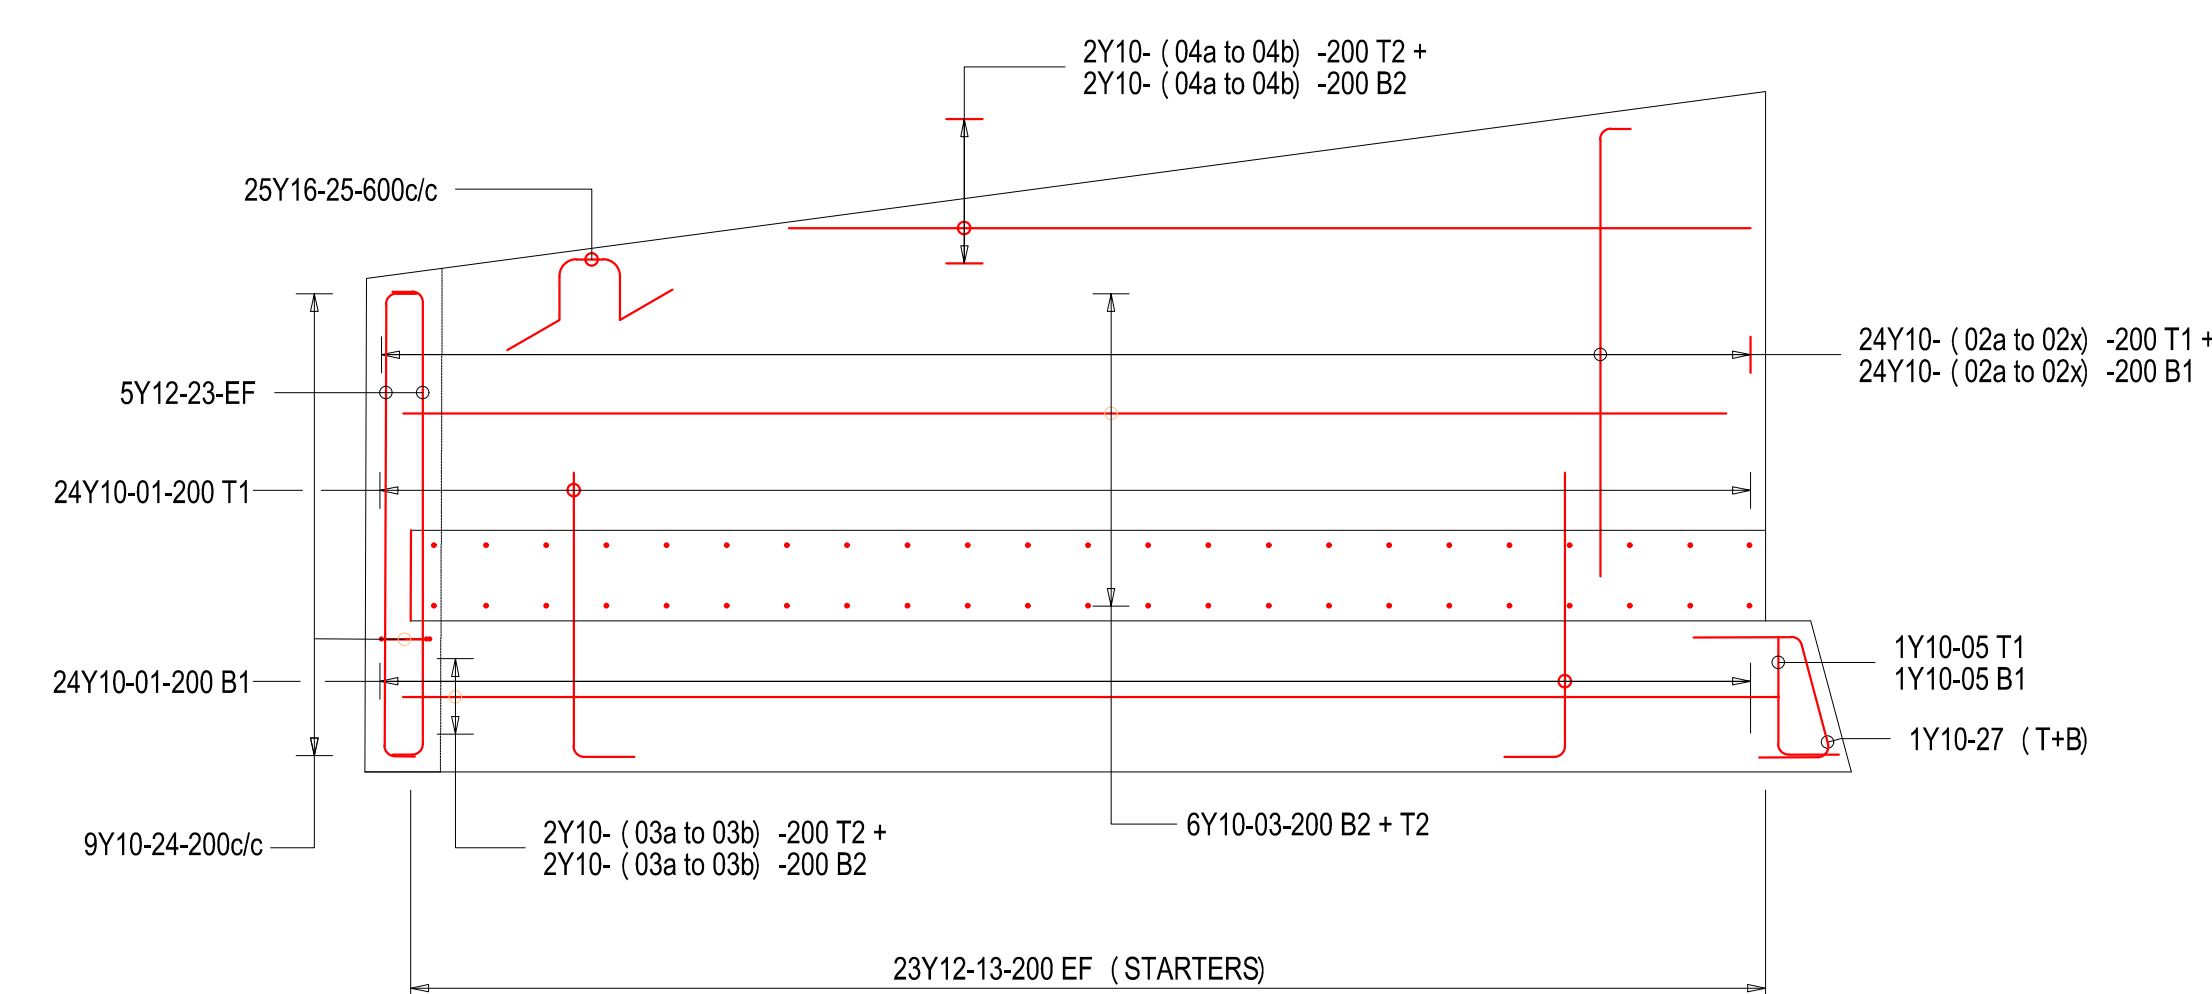


WING WALL 1: PLAN OF BASE
SCALE 1:25

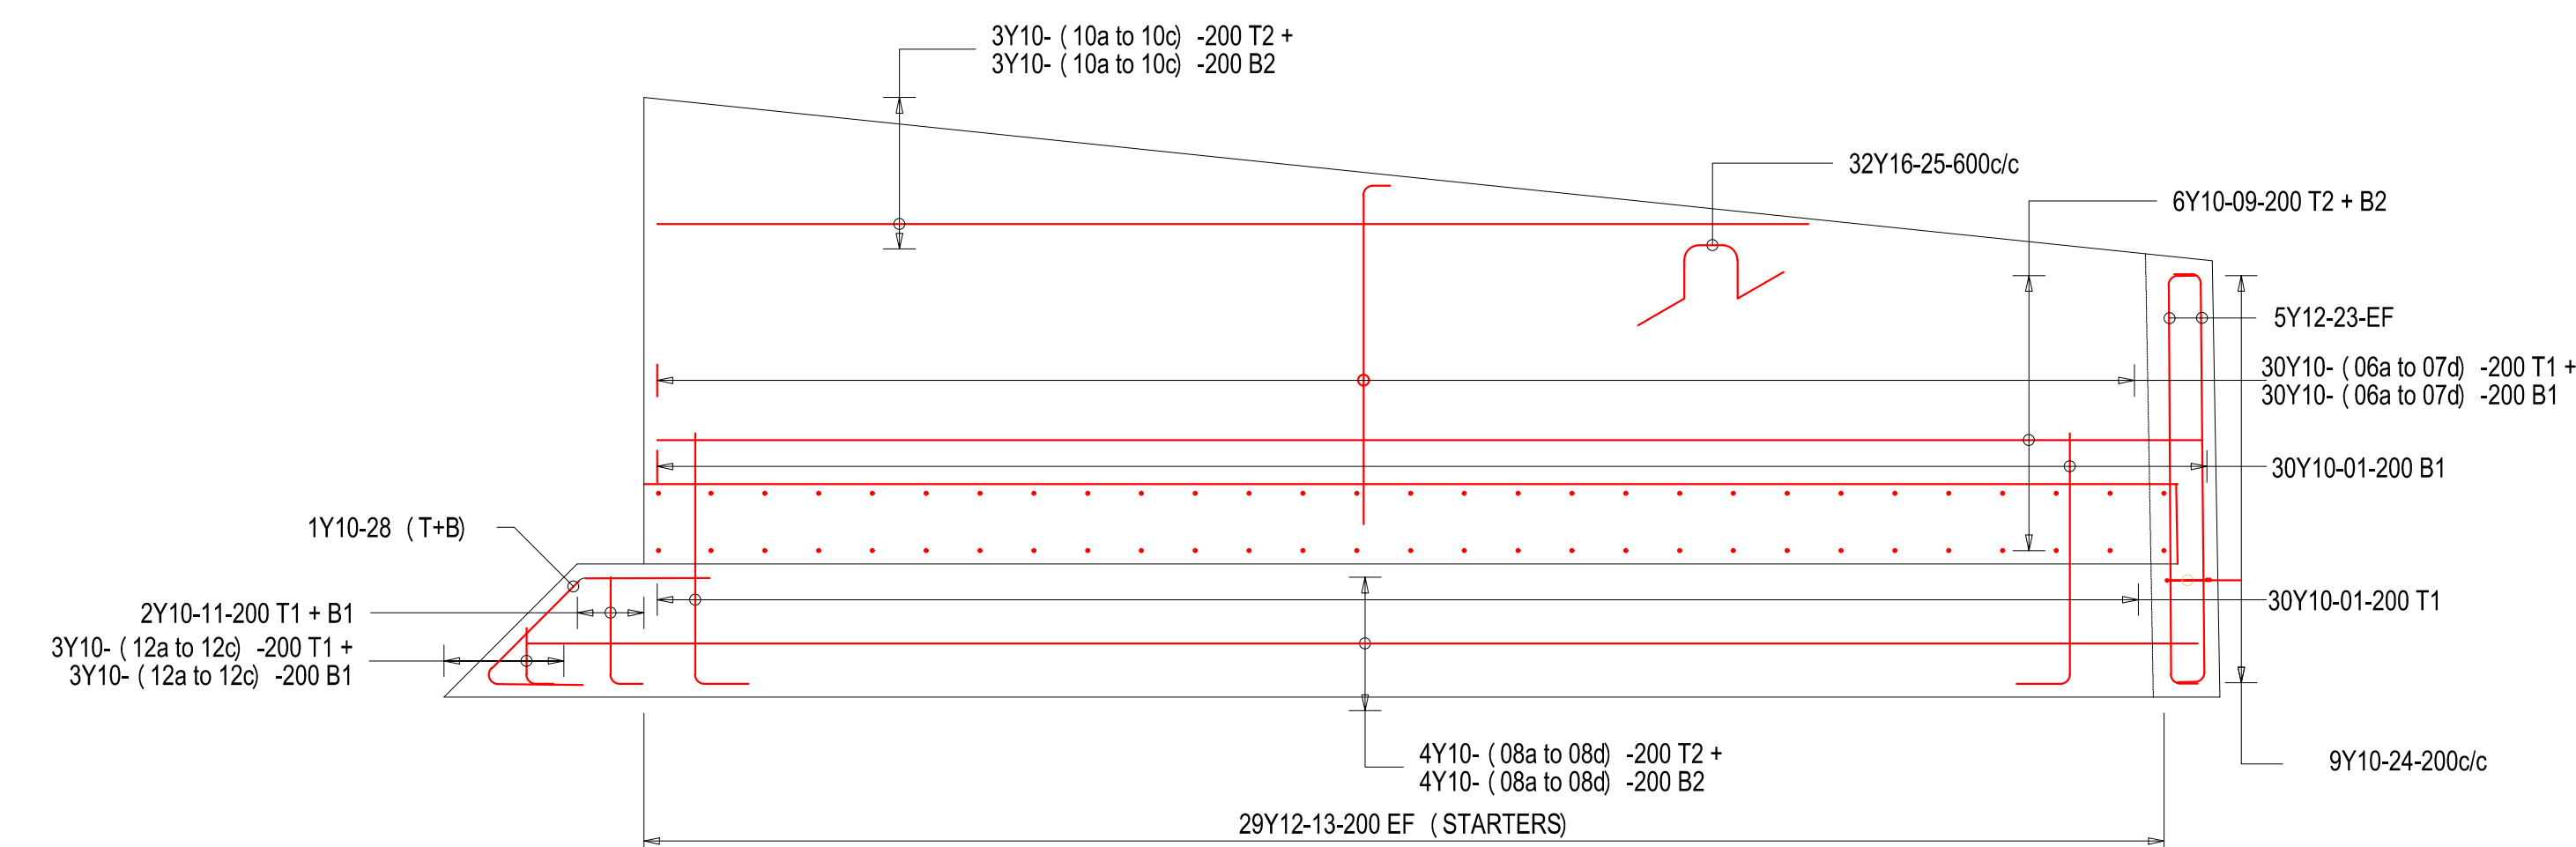

WING WALL 2: PLAN OF BASE
SCALE 1:25

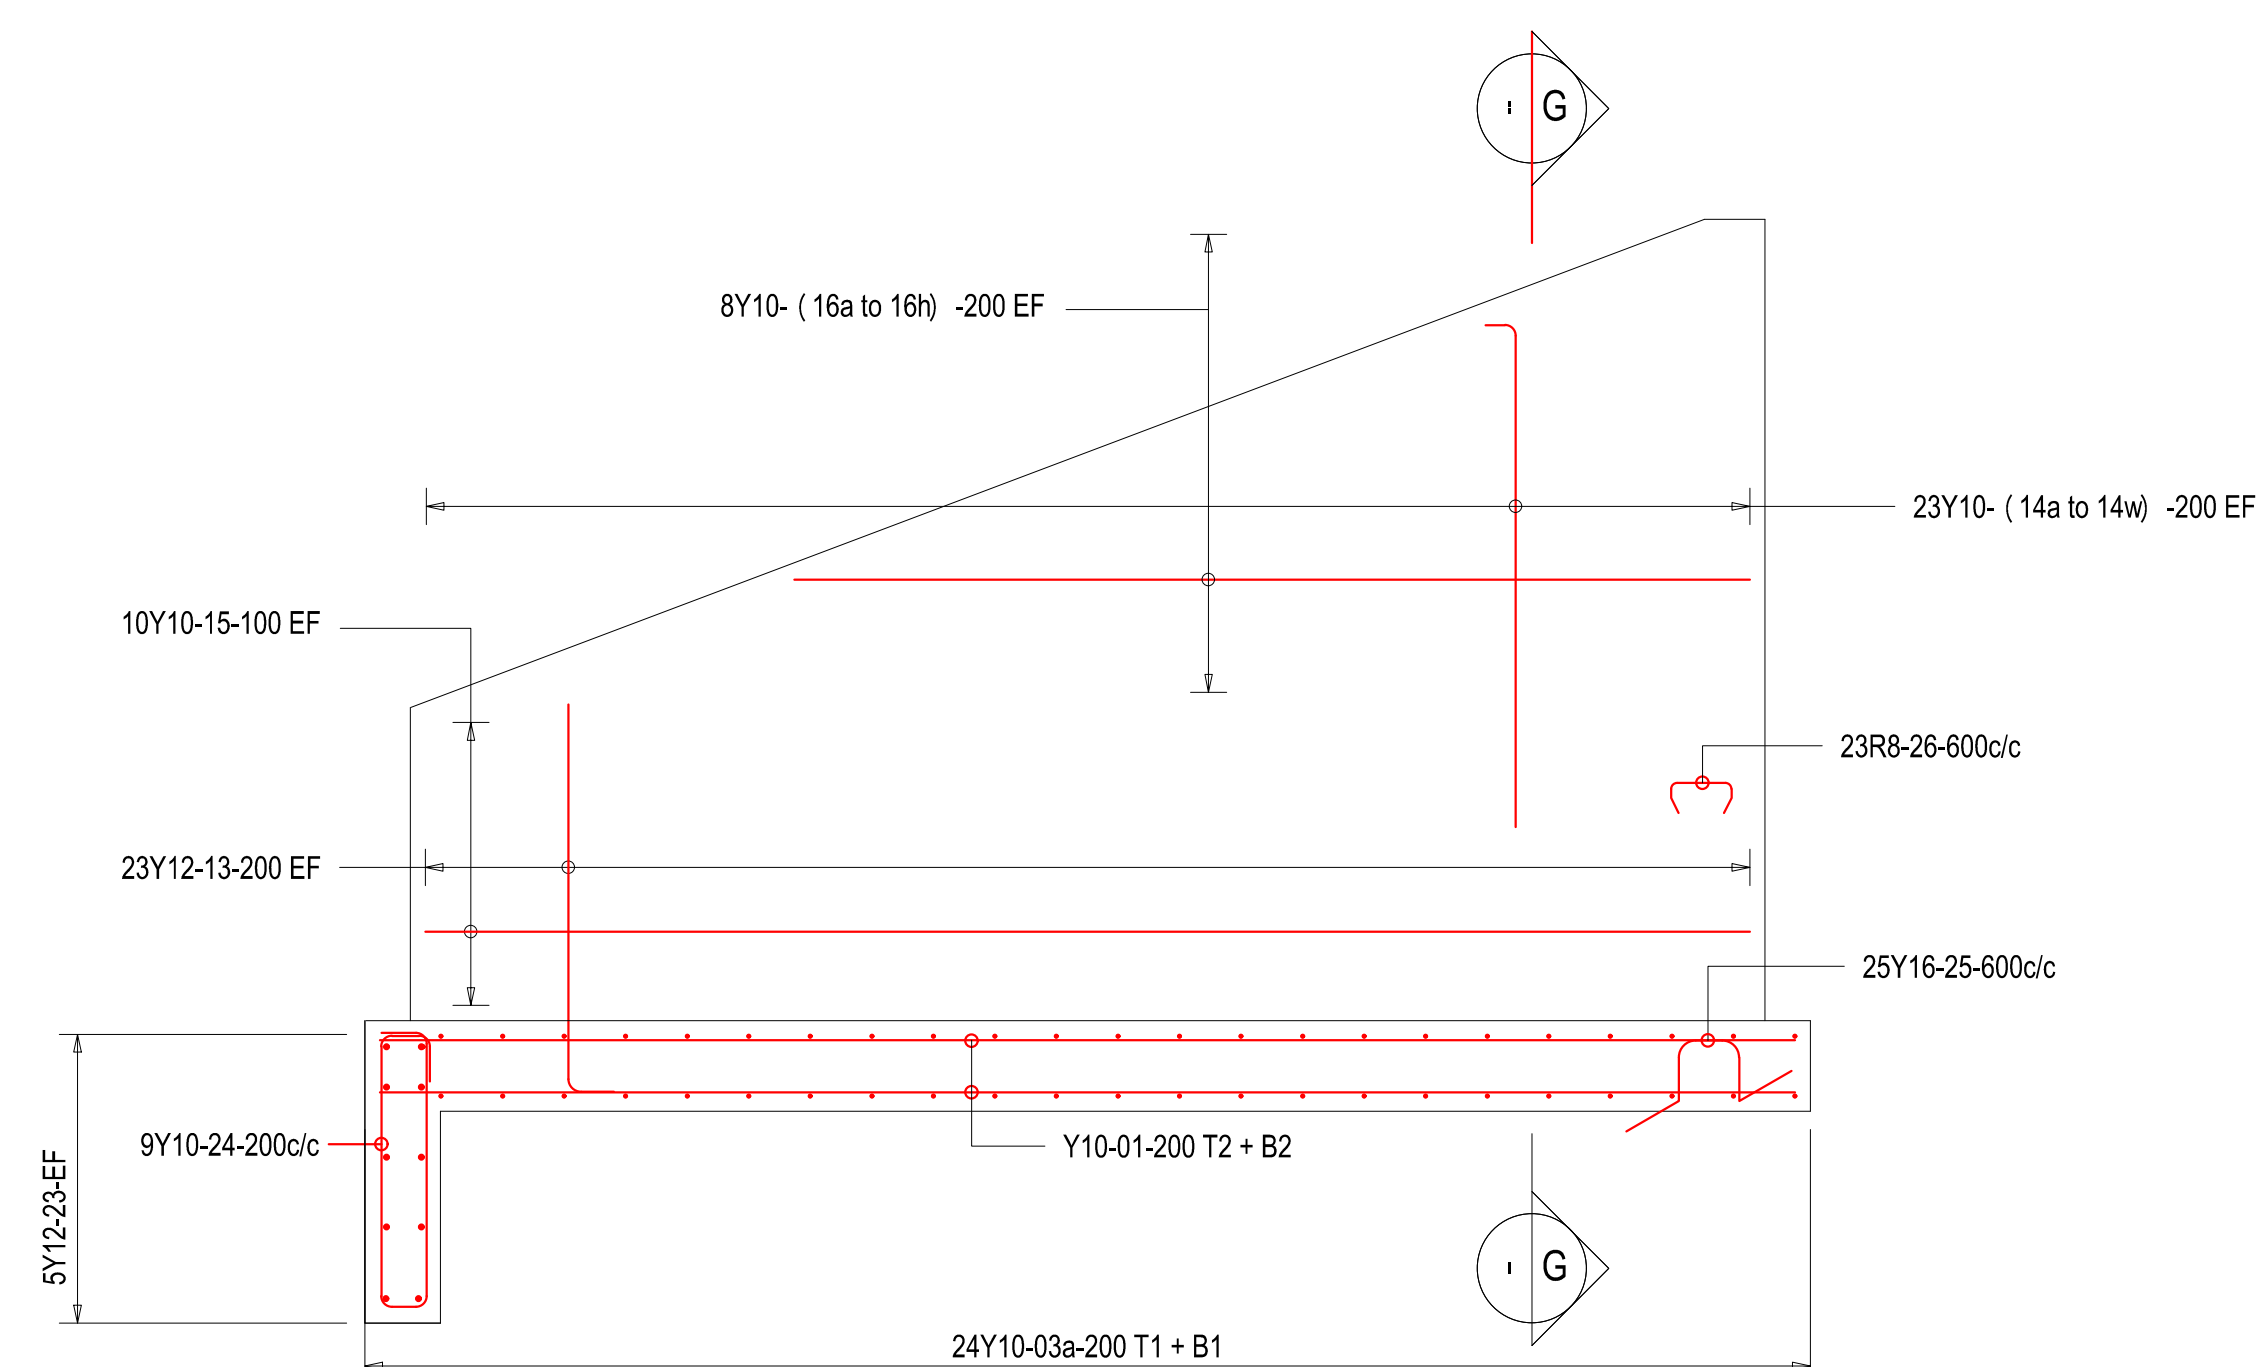


WING WALL 1: SECTIONAL ELEVATION
SCALE 1:25

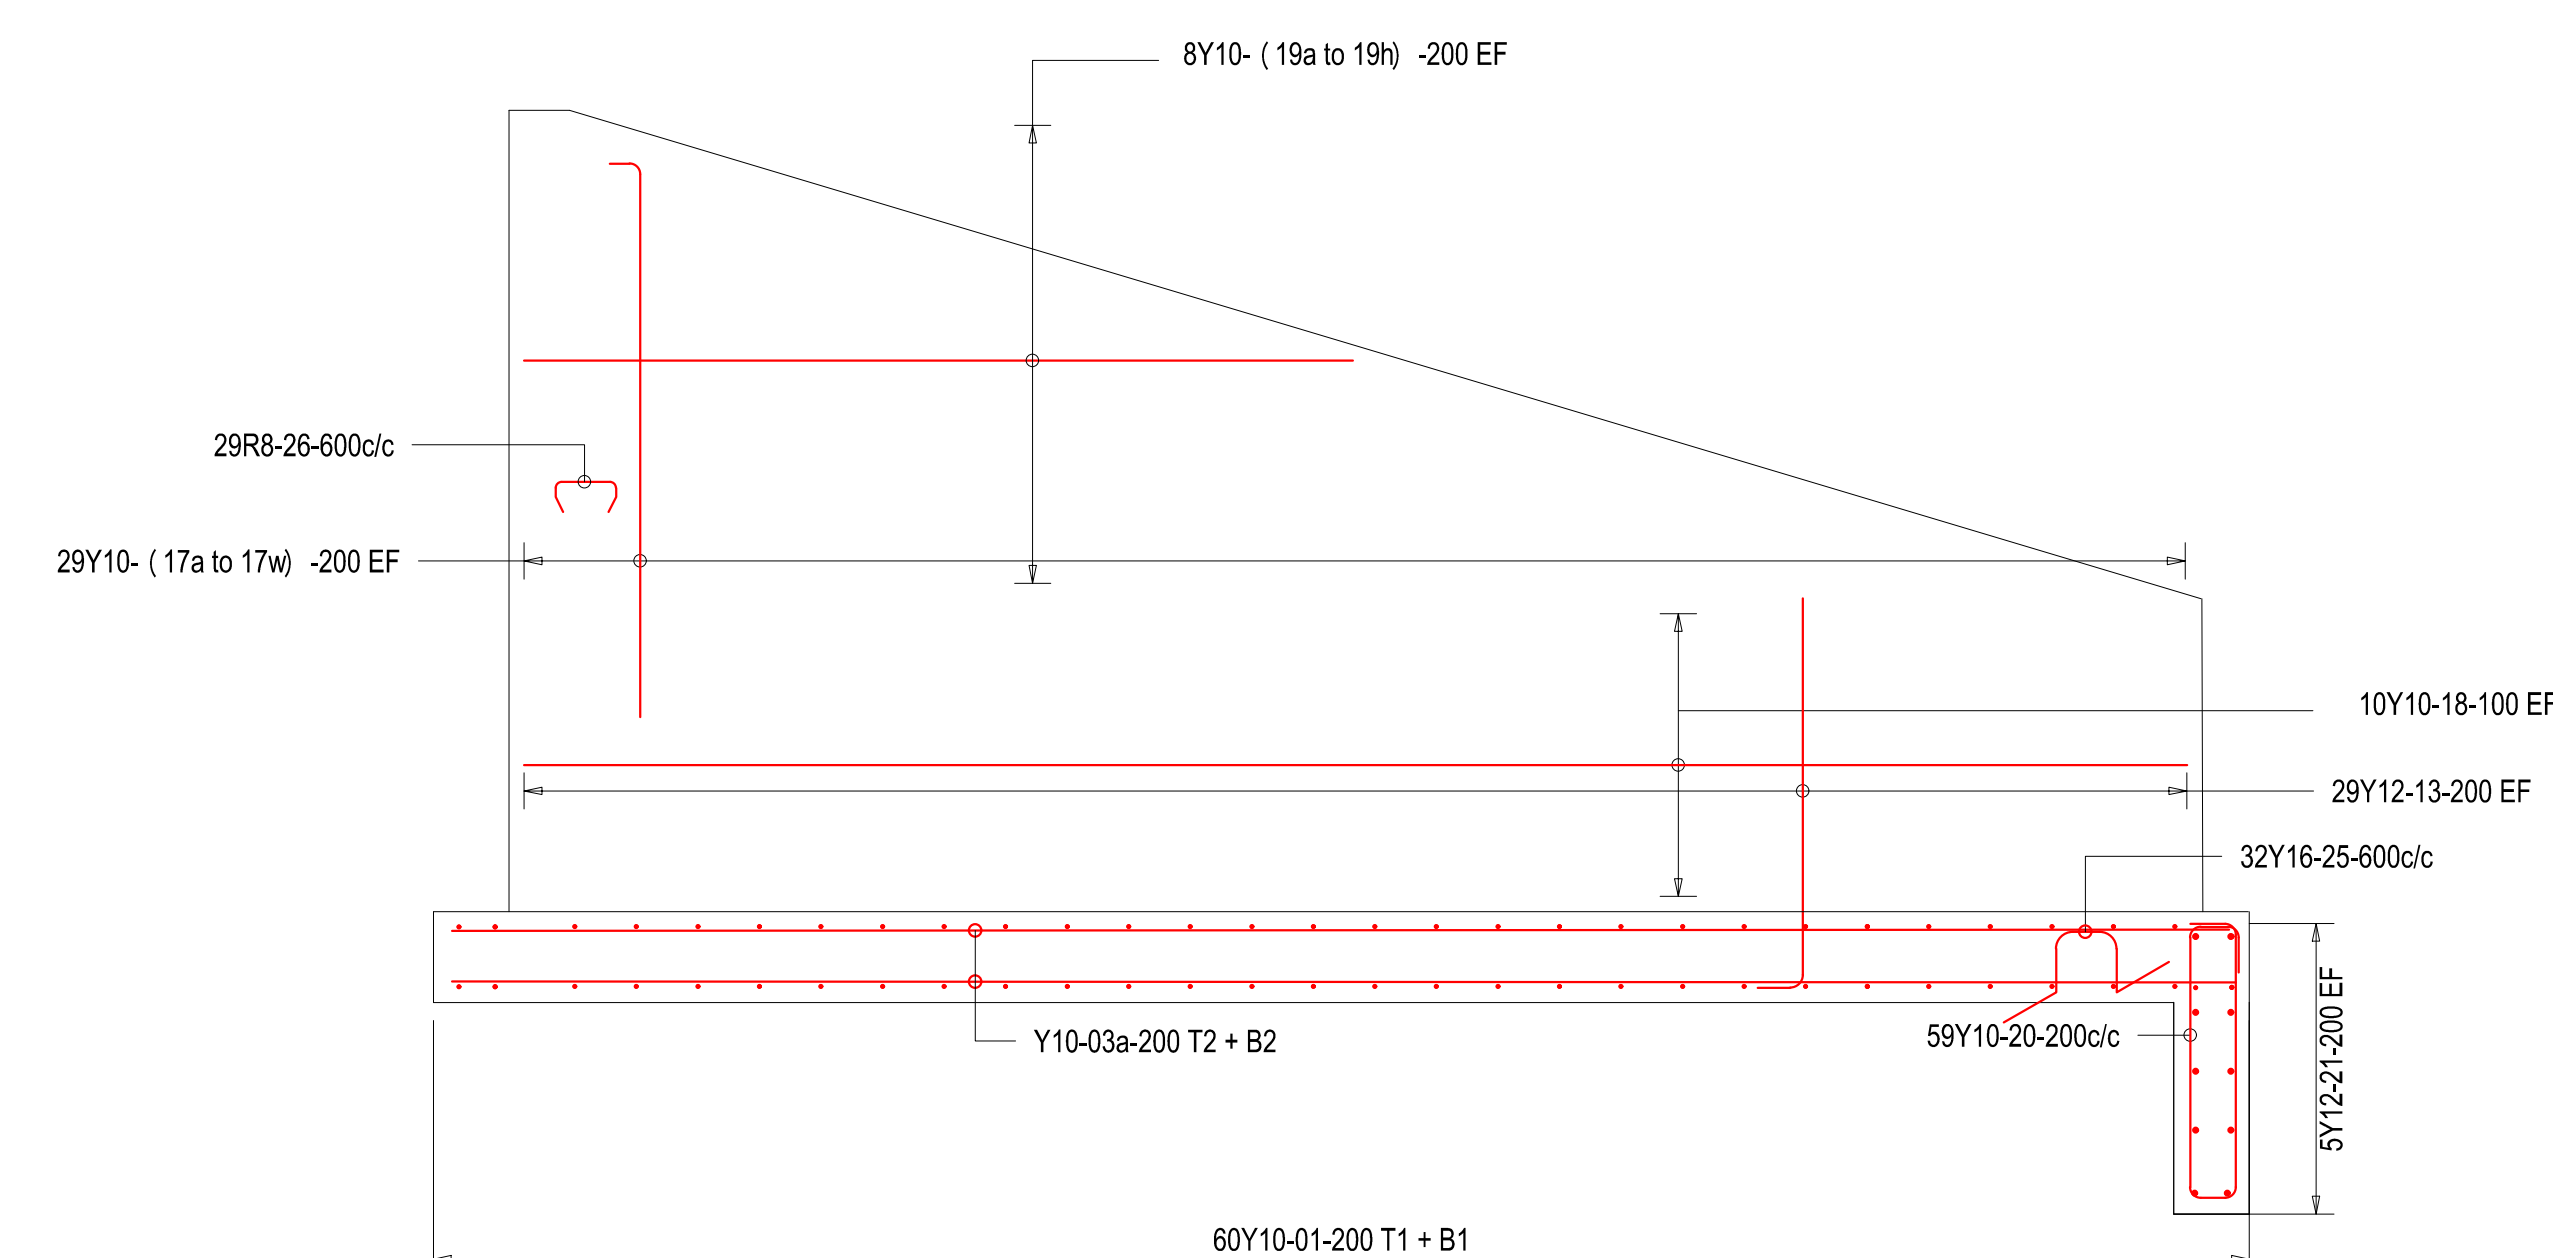


WING WALL 2: SECTIONAL ELEVATION
SCALE 1:25

LEGEND/NOTES


IF - INNER FACE
OF - OUTER FACE
EF - EACH FACE
T1 - PRIMARY TOP BAR
T2 - SECONDARY TOP BAR
B1 - PRIMARY BOTTOM BAR
B2 - SECONDARY BOTTOM BAR
* MINIMUM CONCRETE 50mm
* MINIMUM LAP LENGTH = 45 x BAR DIAMETER

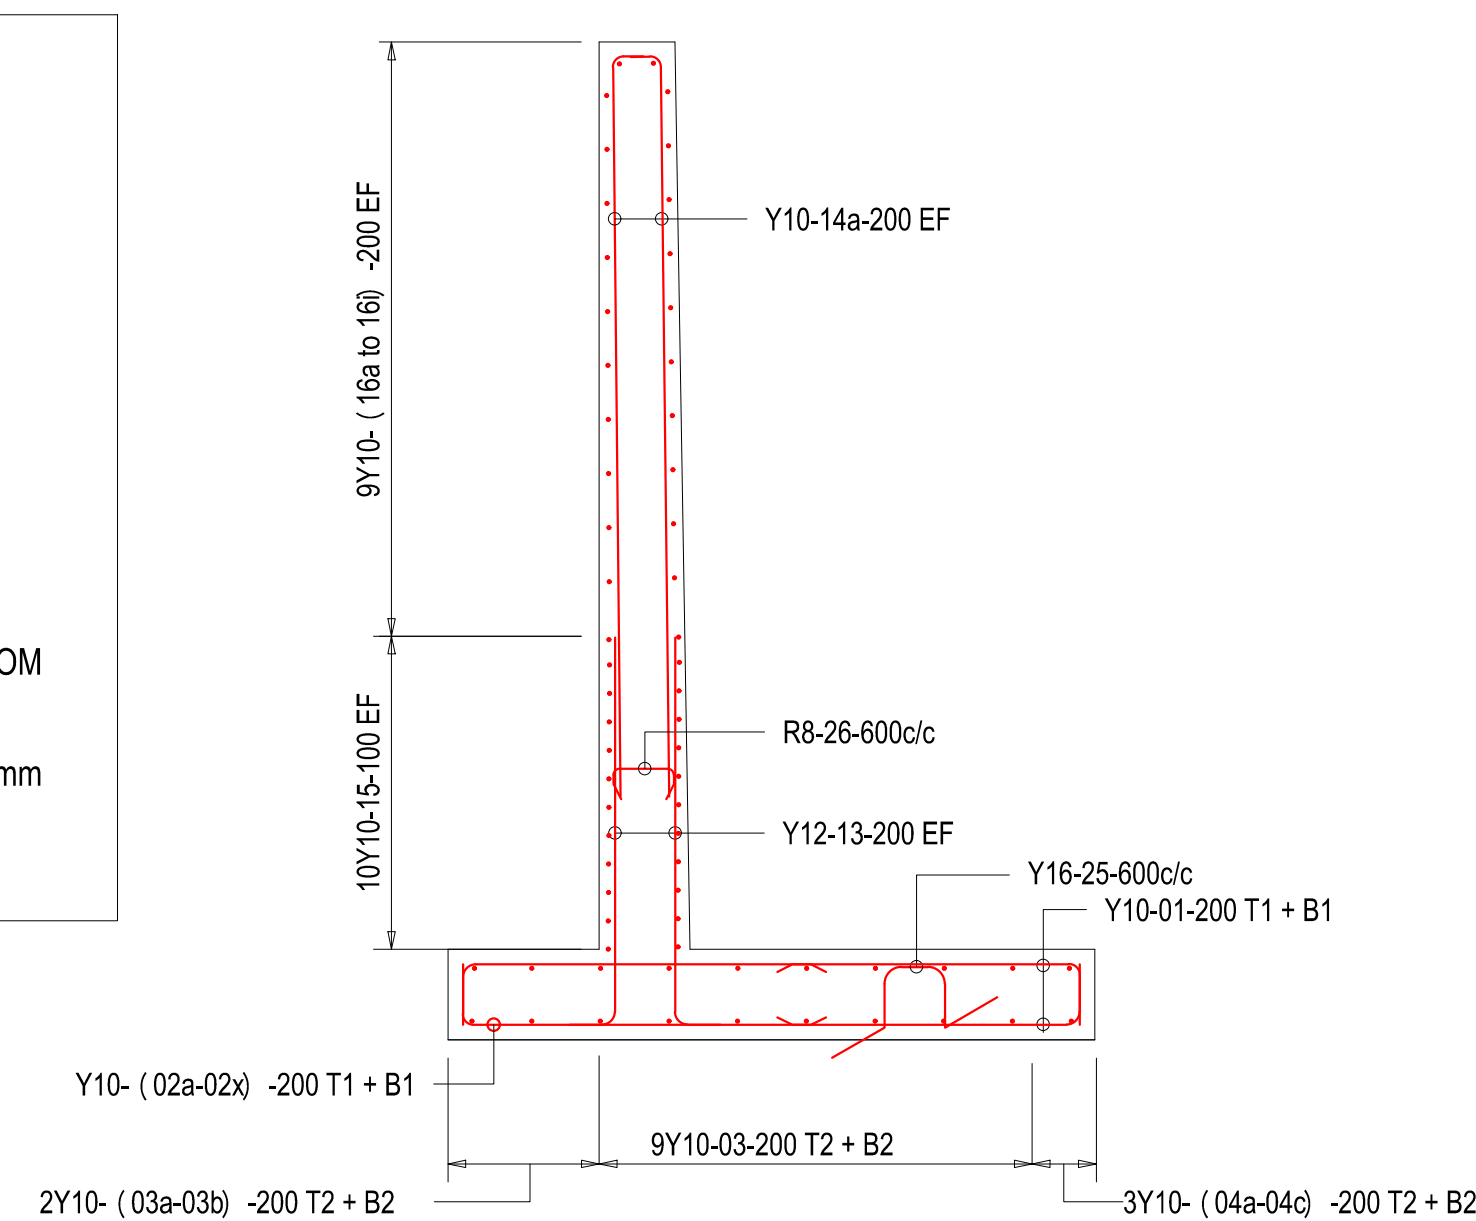

SECTION G-G
SCALE 1:25

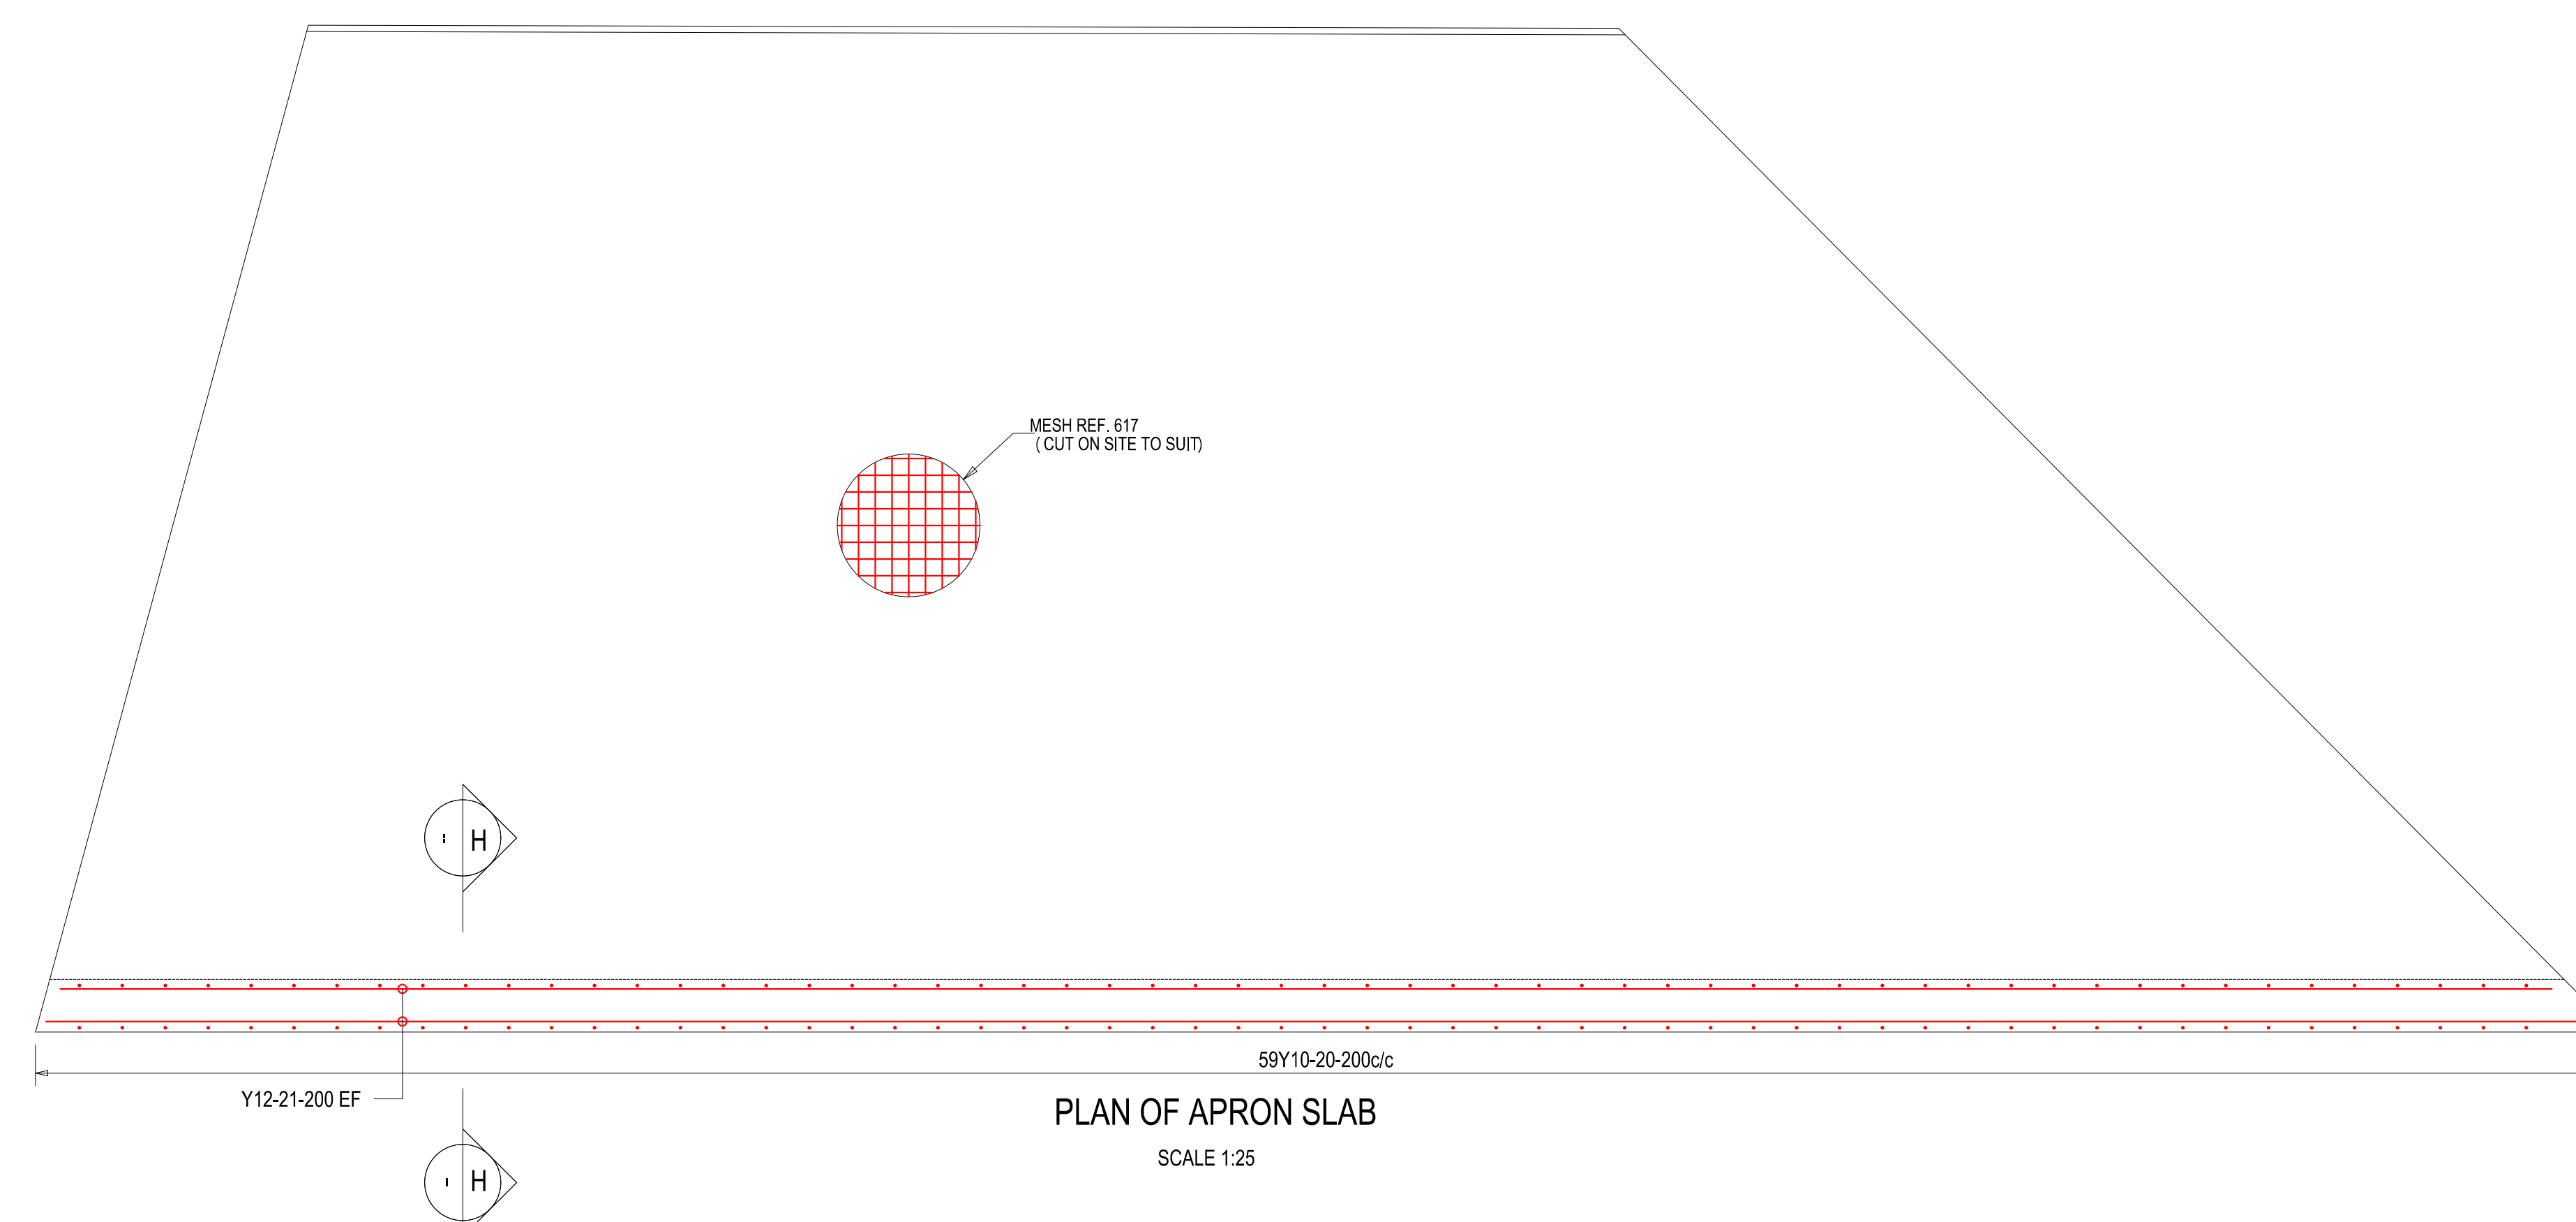

PLAN OF APRON SLAB
SCALE 1:25

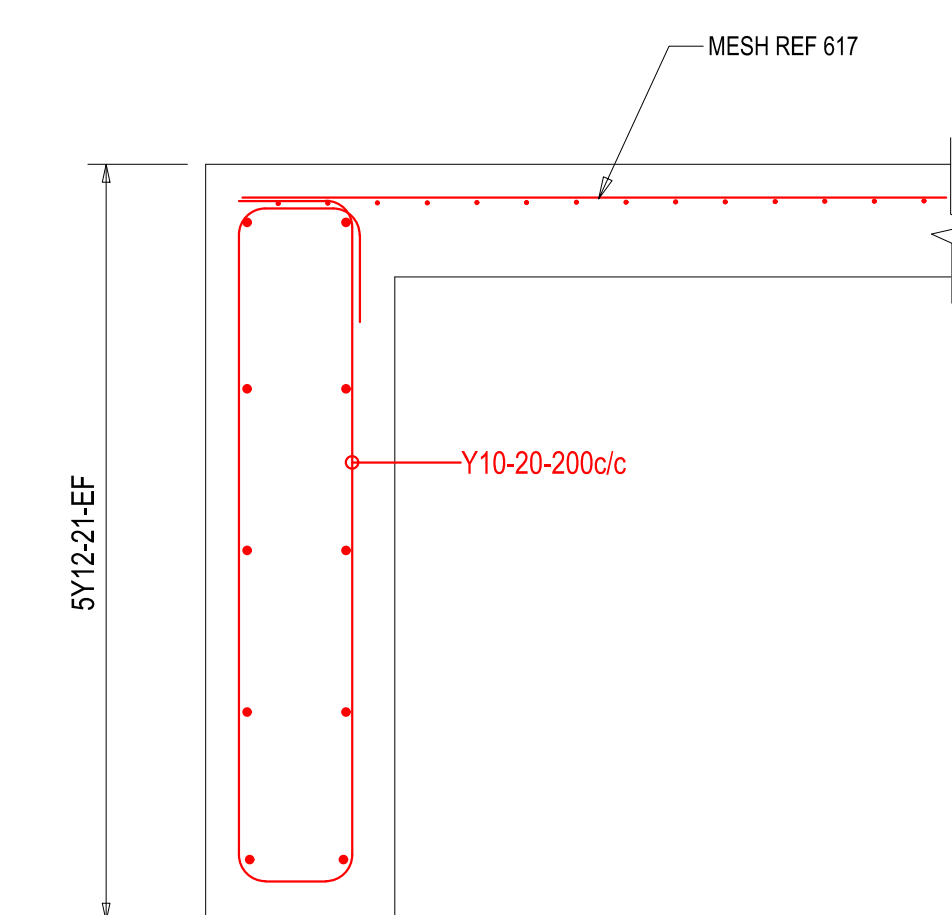

SECTION H-H
SCALE 1:25

[illegible]