


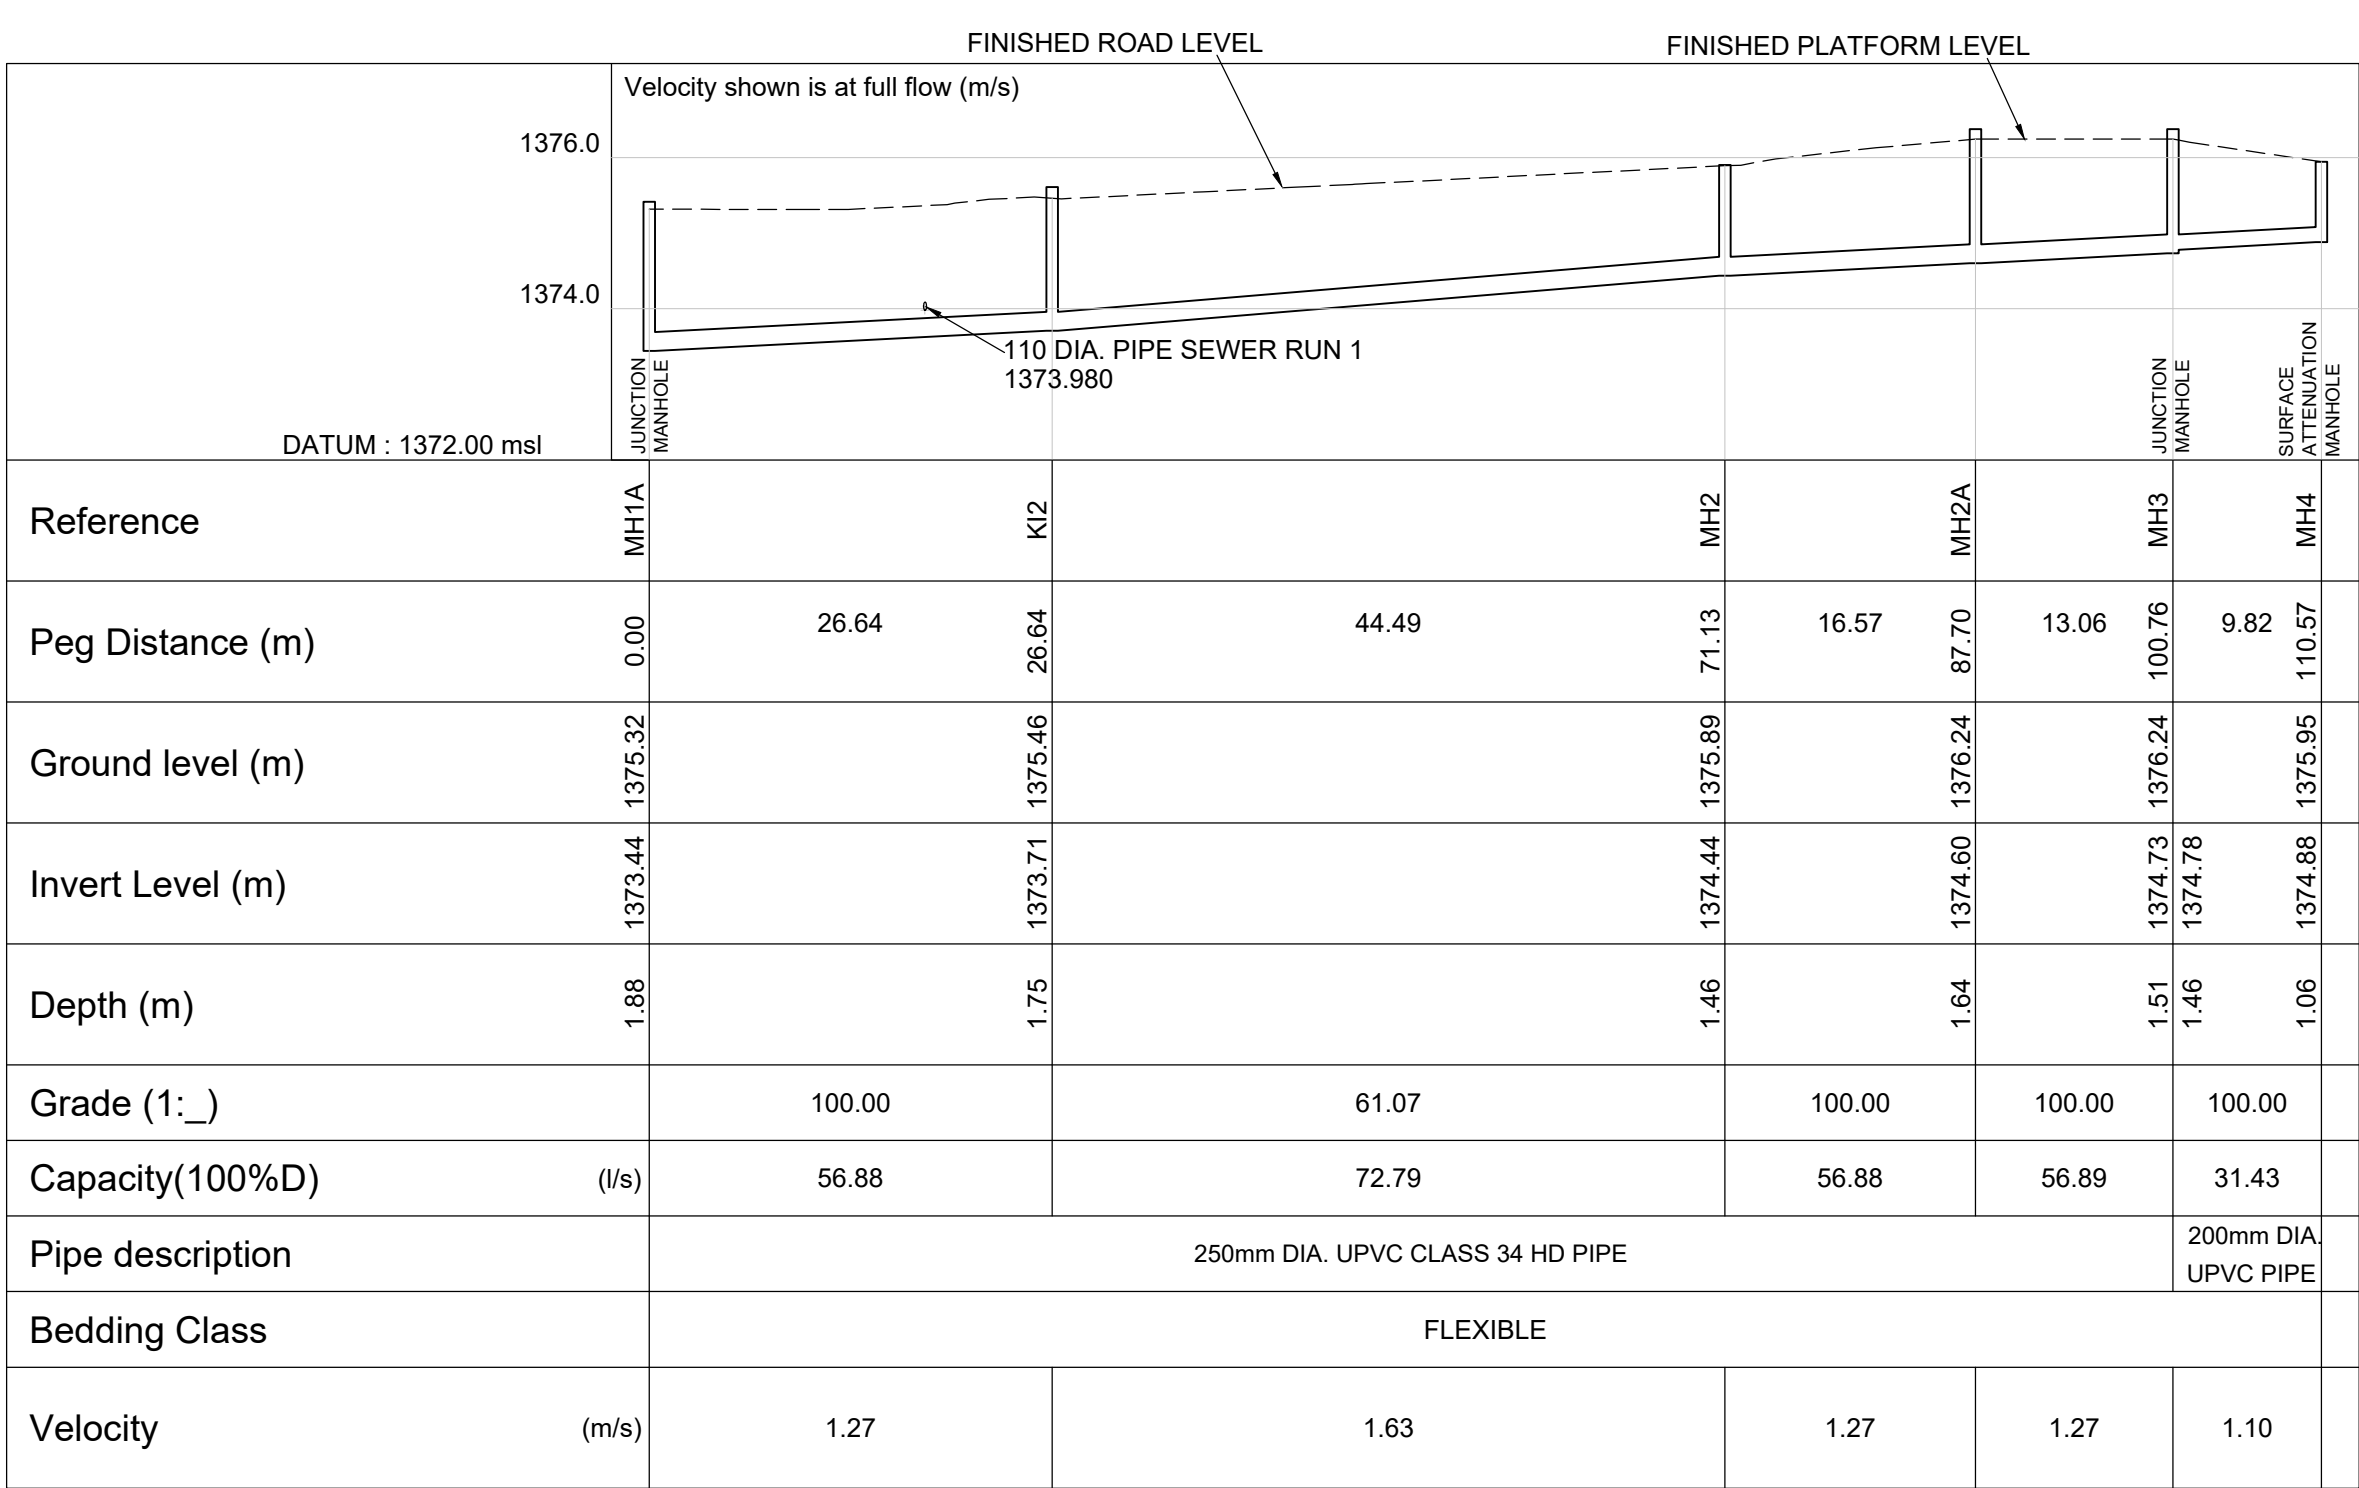


STORMWATER RUN 1

SCALE : Vert 1 :100

Hor 1 :500

Pipe design data.		
Reference	Y	X
MH1A	-1587.900	2958822.089
K12	-1591.868	2958795.749
MH2	-1598.496	2958751.752
MH2A	-1588.699	2958738.386
MH3	-1575.789	2958736.441
MH4	-1575.311	2958726.637

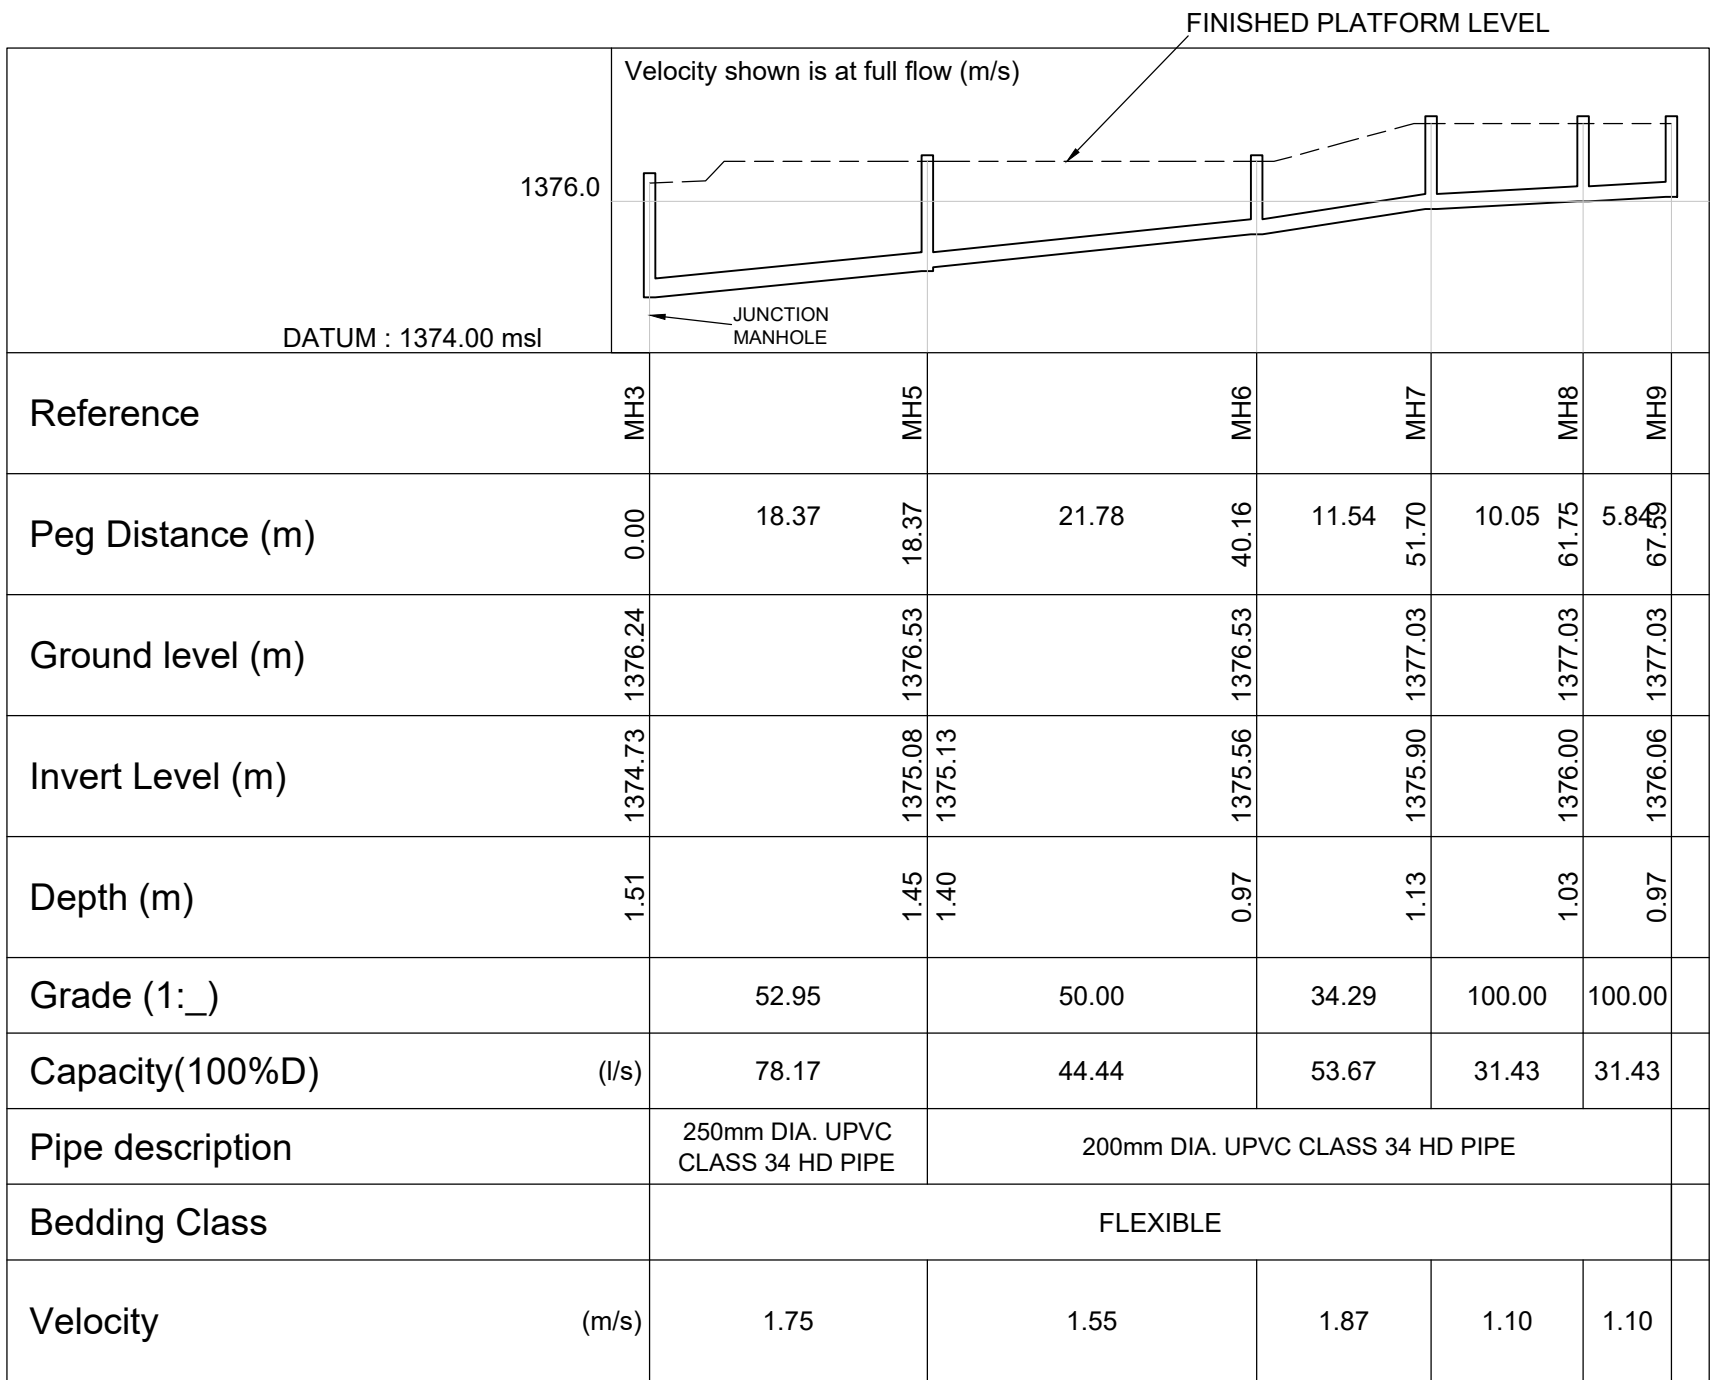


STORMWATER RUN 3

SCALE : Vert 1 :100

Hor 1 :500

Pipe design data.		
Reference	Y	X
MH3	-1575.789	2958736.441
MH5	-1557.441	2958737.423
MH6	-1535.688	2958738.587
MH7	-1524.880	2958742.634
MH8	-1514.938	2958741.135
MH9	-1509.163	2958740.265

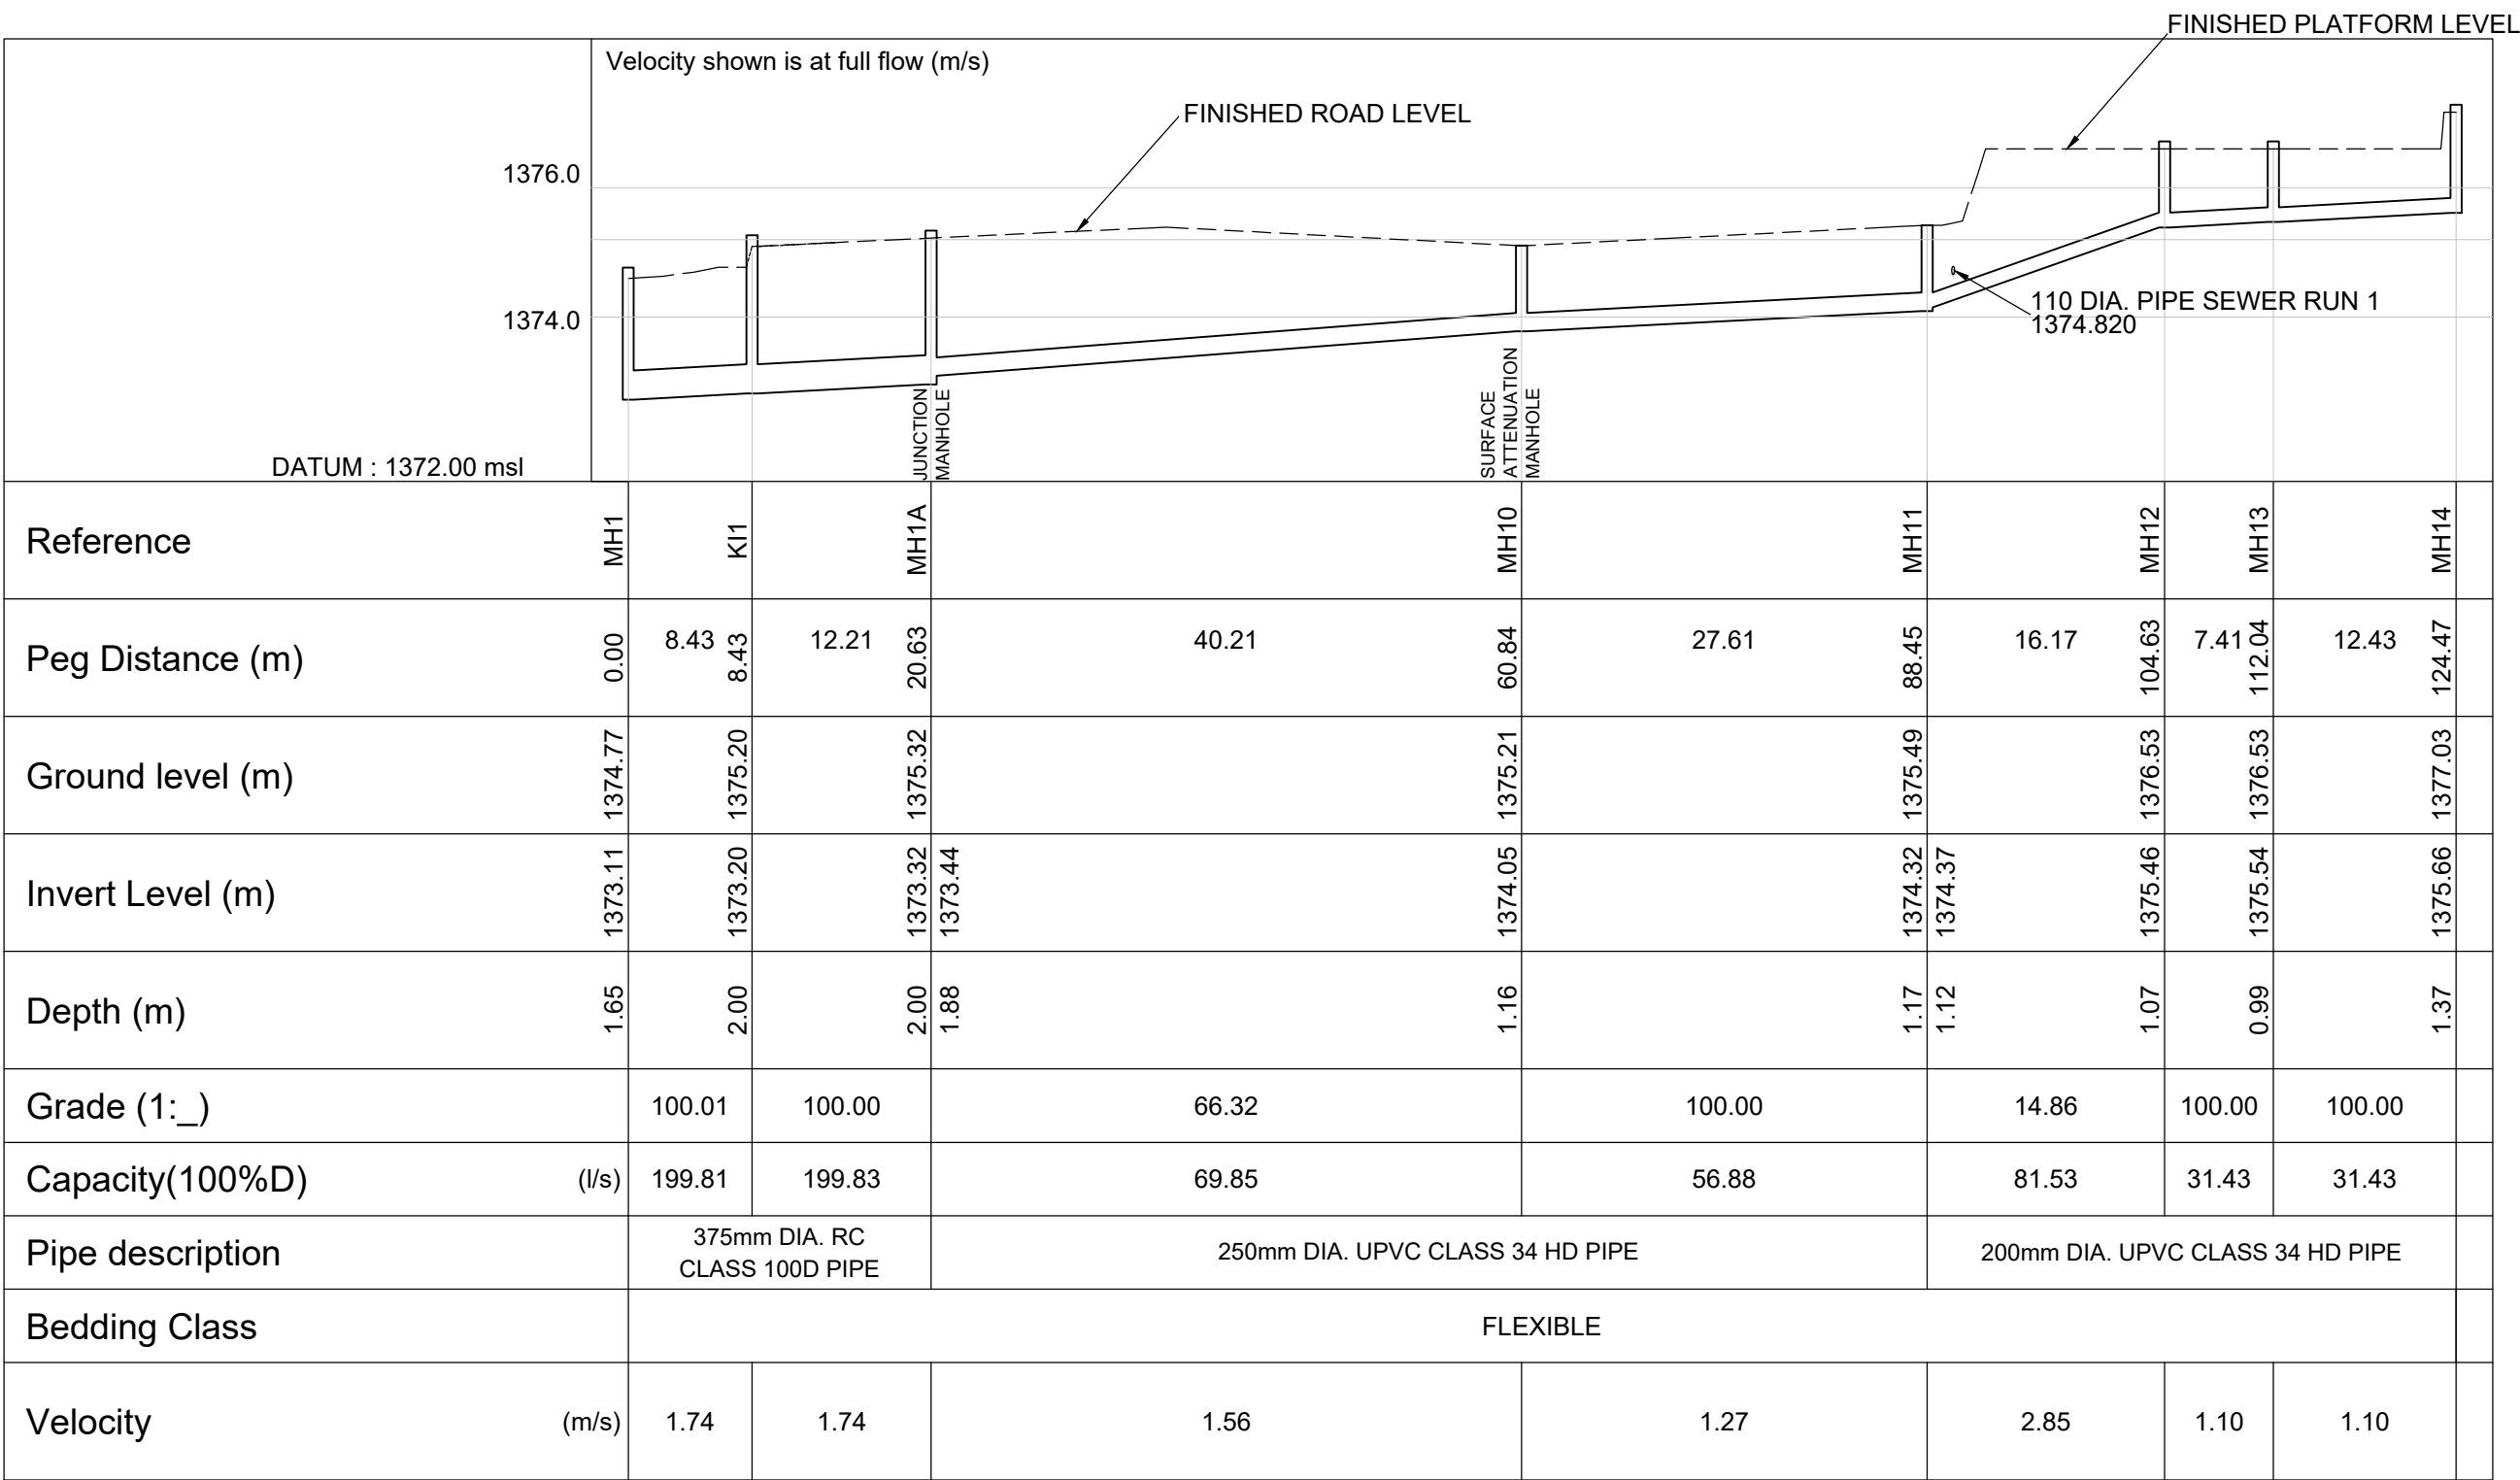

STORMWATER RUN 2

SCALE : Vert 1 :100


Hor 1 :500

Pipe design data.		
Reference	Y	X
MH1	-1607.796	2958827.558
K11	-1599.698	2958825.228
MH1A	-1587.900	2958822.089
MH10	-1550.740	2958806.736
MH11	-1526.359	2958793.775
MH12	-1528.767	2958777.784
MH13	-1529.872	2958770.453
MH14	-1517.577	2958768.601

DRAWING REFERENCE

TITLE

TGC/03 STORMWATER BRICK MANHOLES
TGC/04 STORMWATER INLETS

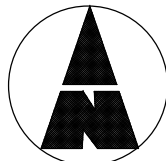

NORTH POINT

NOTES

A FINISHED LEVELS FOR ALL RUNS
REVISED. SW RUN 2 INVERT LEVELS
REVISED.

G.L.

MAR 2024

NO. AMENDMENT APPROVED DATE

REVISIONS

CLIENT

SOUTH AFRICAN
POLICE SERVICE



Thekwini Geocivils cc T/A
TGC Engineers
Geotechnical & Civil Engineers
Waste Disposal Consultants • Project Managers

Suite 6
4 The Crescent
Westway Office Park
Westville
3611
Telephone 265-1777



P.O. Box 446
PAVILION
3611
Telefax 265-2727
E-mail: tgc@tgoengineers.co.za

PROJECT

NEW SAPS
IKAGENG POLICE STATION:
NORTH WEST

TITLE
**STORMWATER LONGITUDINAL
SECTIONS**

CONSULTING ENGINEER	DESIGNED : G.L.
SIGNATURE:	DRAWN : A.N.
PR. NO.: 20180418	CHECKED : G.P.
DATE: 05/10/2023	SCALE : AS SHOWN
	DATE : OCT 2023
	ORIGINAL SIZE: A1

REFERENCE NO. 51660	FIGURE NO. 04	REVISION A
-------------------------------	-------------------------	----------------------

CAD FILE: S/.....

PRELIMINARY DRAWING