


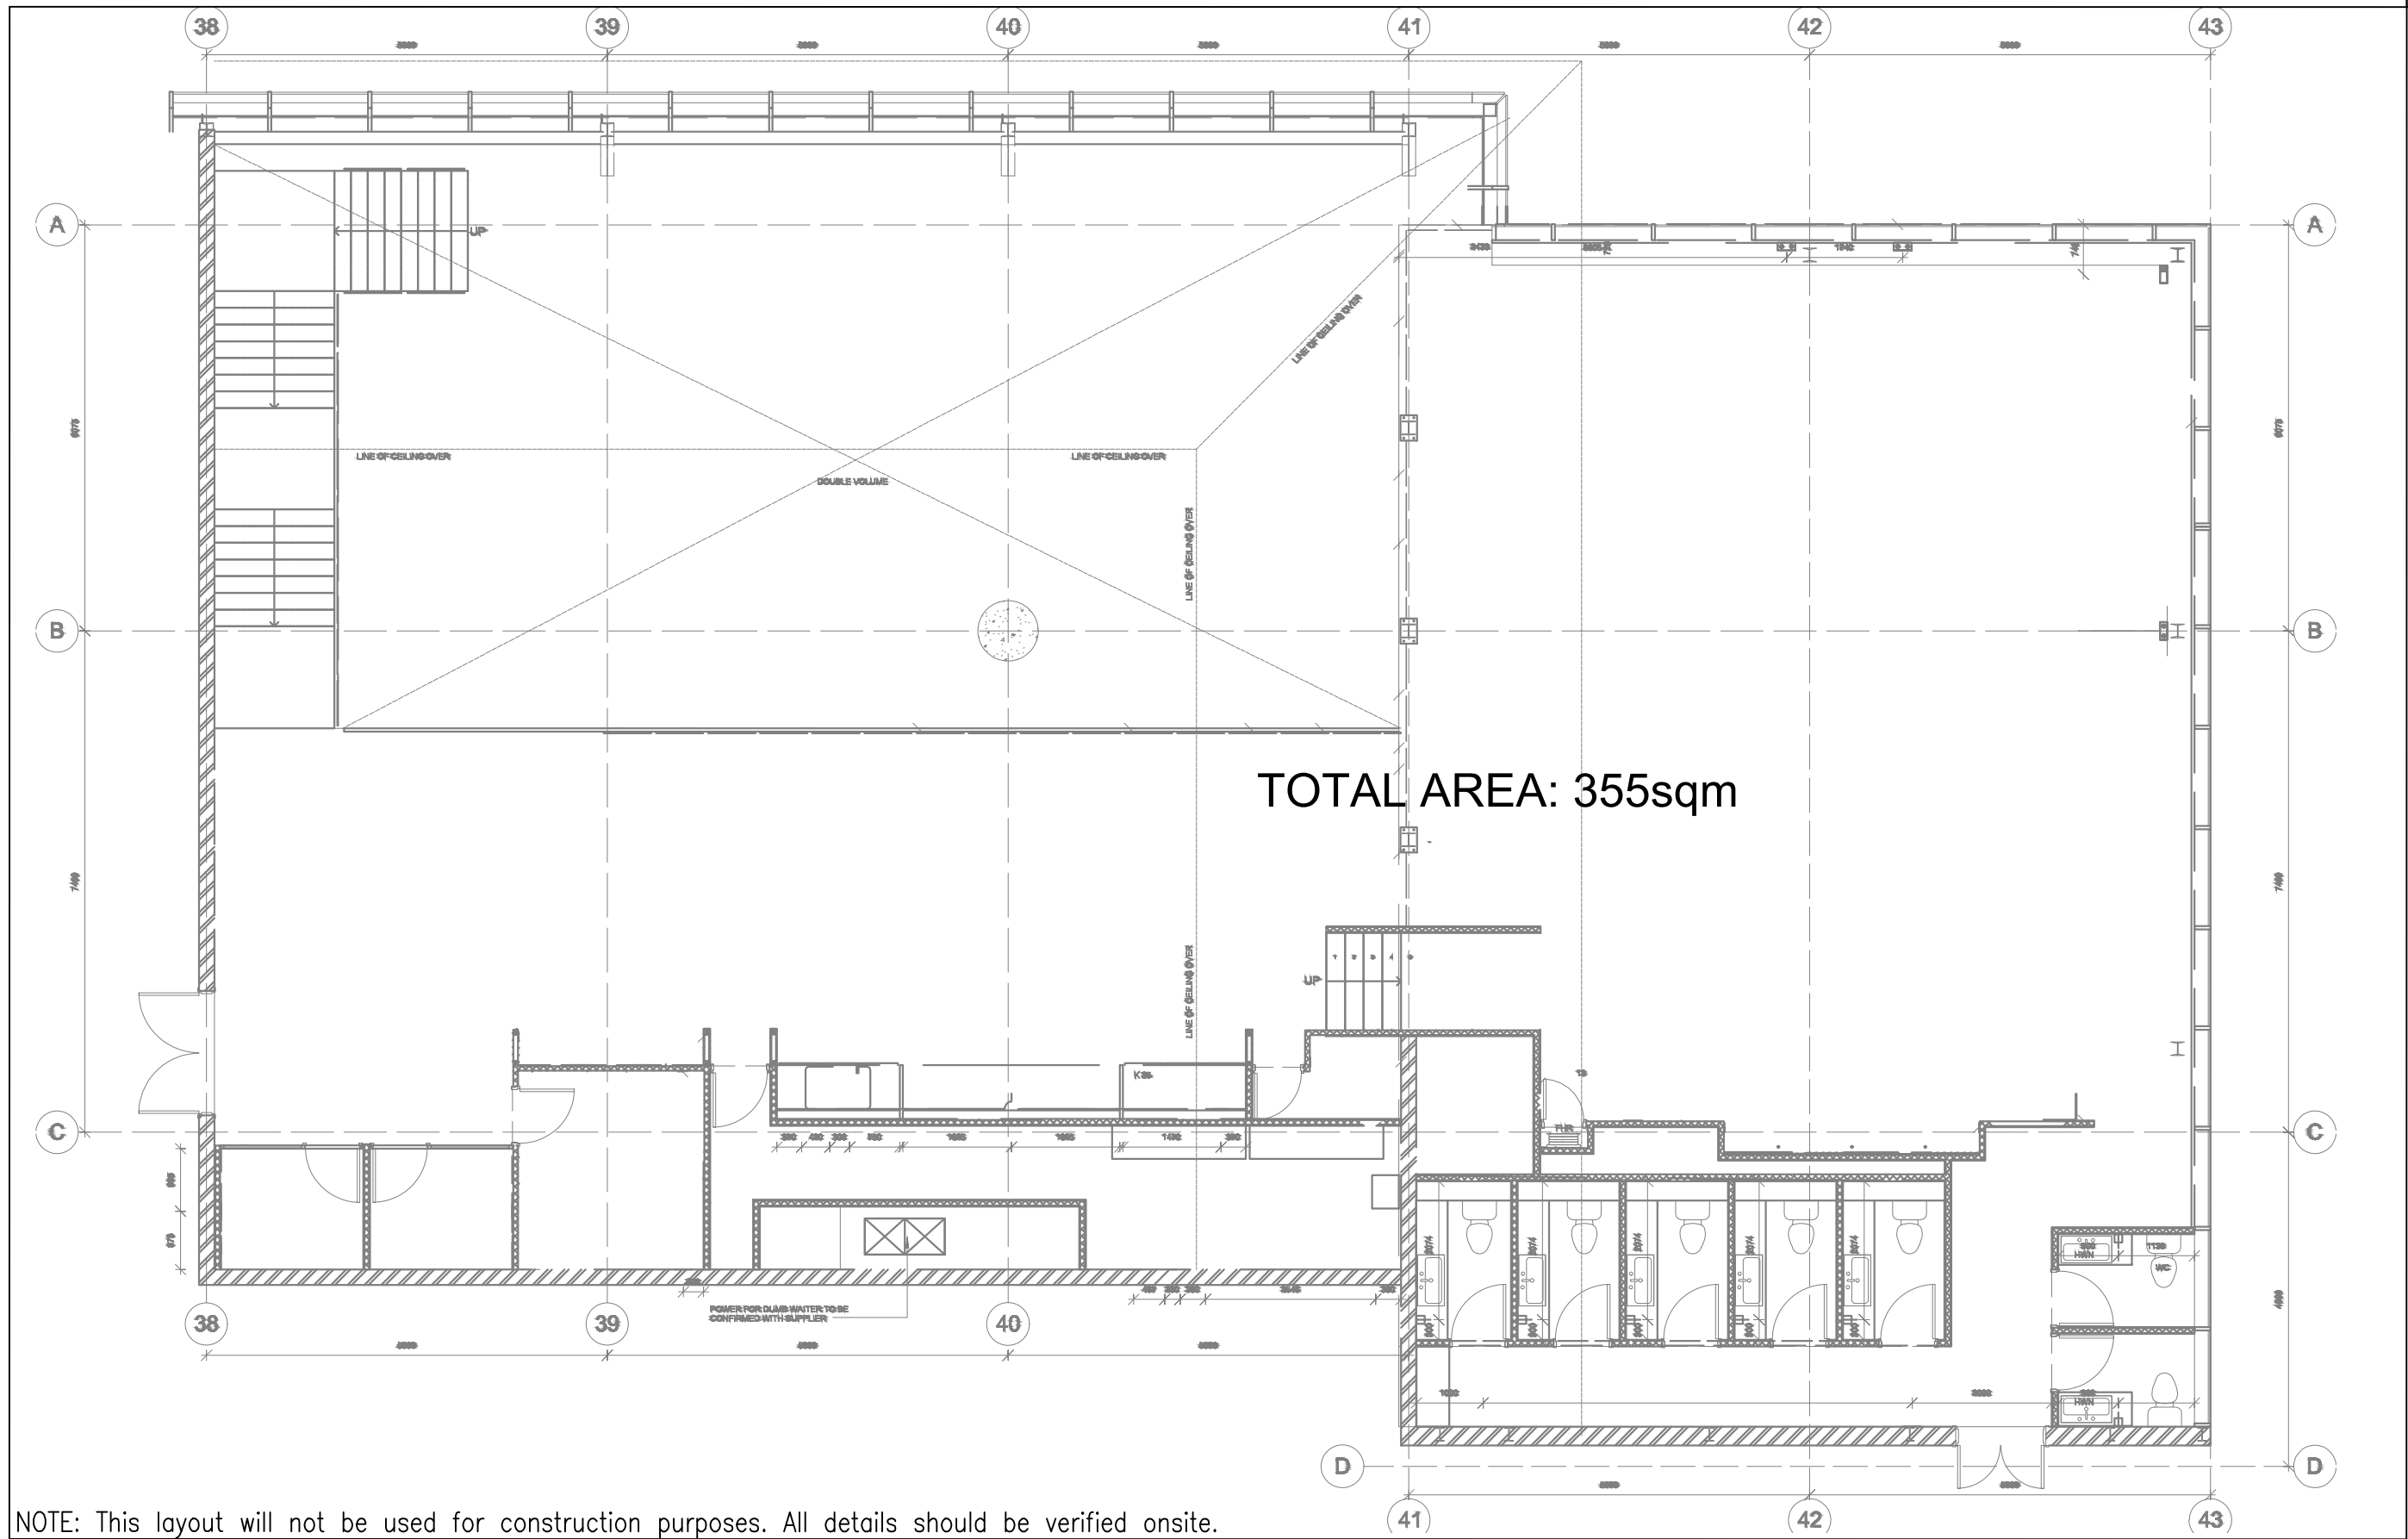

NOTE: This layout will not be used for construction purposes. All details should be verified onsite.

|                                     |   |                                                          |                                                                            |   |
|-------------------------------------|---|----------------------------------------------------------|----------------------------------------------------------------------------|---|
| Drawing no:<br><b>LOUNGE - 404a</b> | <b>MEZZANINE</b> CAPE TOWN INTERNATIONAL AIRPORT<br><del>EXIST</del> FLOOR LEVEL<br>LOUNGE No.: 404a | Scale: N.T.S<br>Date: October 2025<br>Checked by: Alinee | Asset Information Management<br>Drawing by: Philisiwe<br>Tel: 011 723 1551 |  <b>CAPE TOWN</b><br>INTERNATIONAL AIRPORT<br>AIRPORTS COMPANY SOUTH AFRICA |
|-------------------------------------|---|----------------------------------------------------------|----------------------------------------------------------------------------|---|