


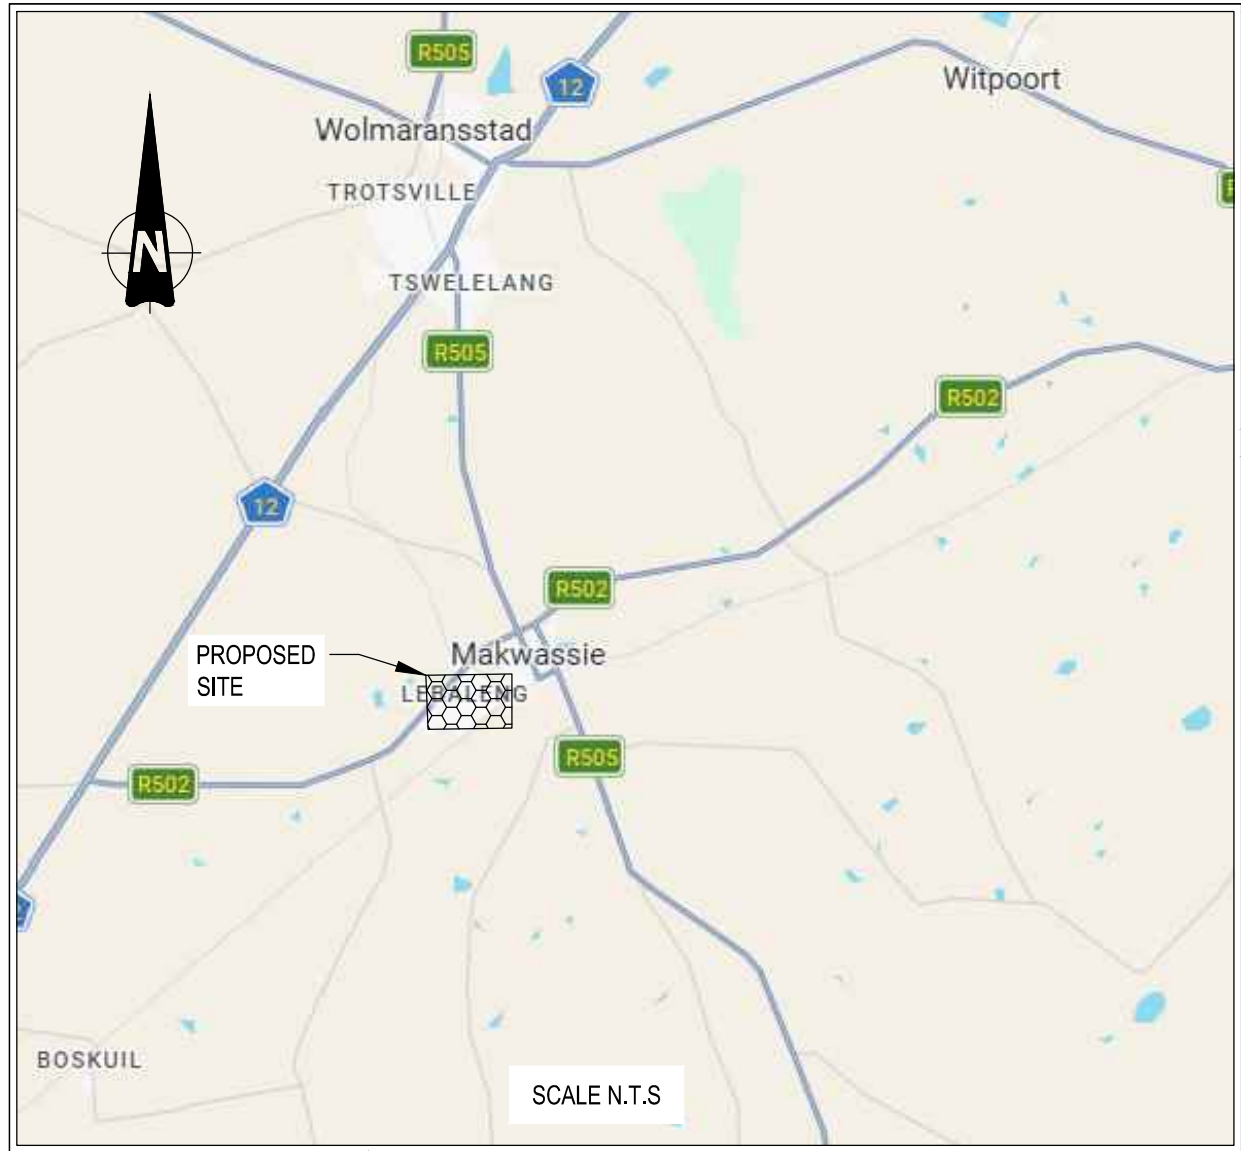

ROADS TABLE		
STREET NAME	LENGTH	ROAD RESERVE
KALANGA	357 m	10.561 m
MOLALE	324 m	11.338 m
WILLIAM OLIFANT	153 m	10.816 m
SAMBTI	225 m	9.882 m
BALAO	188 m	10.926 m
MOTSAMA	159 m	10.667 m
TOTAL	1.406 m	

LAYOUT PLAN
SCALE 1:5000

STREET NAME
PROPOSED ROADS
EXISTING ROADS

AMENDMENTS

REV	DATE	APPROVED	DESCRIPTION
A	SEP 2026	G. A. M	ISSUE FOR TENDER



Maquassi Hills
Local Municipality

MAQUASSI HILLS LOCAL MUNICIPALITY

PRIVATE BAG X3 TEL: 018 596 1068
WOLMARANSSTAD FAX: 018 596 1555
2630

CONSULTANT DETAIL



DITLOU CONSULTING CC
OFFICE 19 EAST 202
SANLYNN OFFICE PARK
CNR ALKANTRAND &
LYNNWOOD ROAD
PO BOX 15684
LYNN EAST
0039
TEL: (012)548-0196
FAX: (012)548-0298
EMAIL: info@ditlou.co.za

I, **G. MANYIKA** Prof Reg No: 2024301981
HEREBY CERTIFY THAT THE SERVICES WILL BE INSTALLED
ACCORDING TO THE DRAWING

DATE: SIGNATURE: 

DESIGNED

NAME: **L. MODISHA** Prof Reg No:
SIGNATURE: DATE:

NAME: **G. BALOYI** Prof Reg No:
SIGNATURE: DATE:

NAME: **G. MANYIKA** Prof Reg No: 2024301981
SIGNATURE: DATE:

NAME: Prof Reg No:
SIGNATURE: DATE:

NAME: Prof Reg No:
SIGNATURE: DATE:

CONTRACT

No. **8/1/2 N.J. MBONANI**

PROJECT No. **1145K-2**

SHEET No. **1**

PAPER SIZE **A1**

SCALE **AS SHOWN**

DATE: **SEP 2026**

LOCATION OF PROJECT

DESIGN AND SUPERVISION OF UPGRADING OF
GRAVEL ROAD TO BLOCK PAVING AT KALANGA,
MOLALE, WILLIAM OLIFANT STREETS IN LEBALENG

DRAWING NAME:
ROAD GENERAL LAYOUT

CONTRACT NUMBER:
8/1/2 N.J. MBONANI

DRAWING NUMBER
1145K-2-03U01

PROJECT STATUS

 CONCEPT
DRAWING

 TENDER
DRAWING

 CONSTRUCTION
DRAWING

 AS BUILT
DRAWING

PROJECT ENGINEER of MHLM:
NAME: SIGNATURE:
Prof Reg No. DATE:

INSPECTOR OF WORKS of MHLM:
NAME: SIGNATURE:
DATE: