




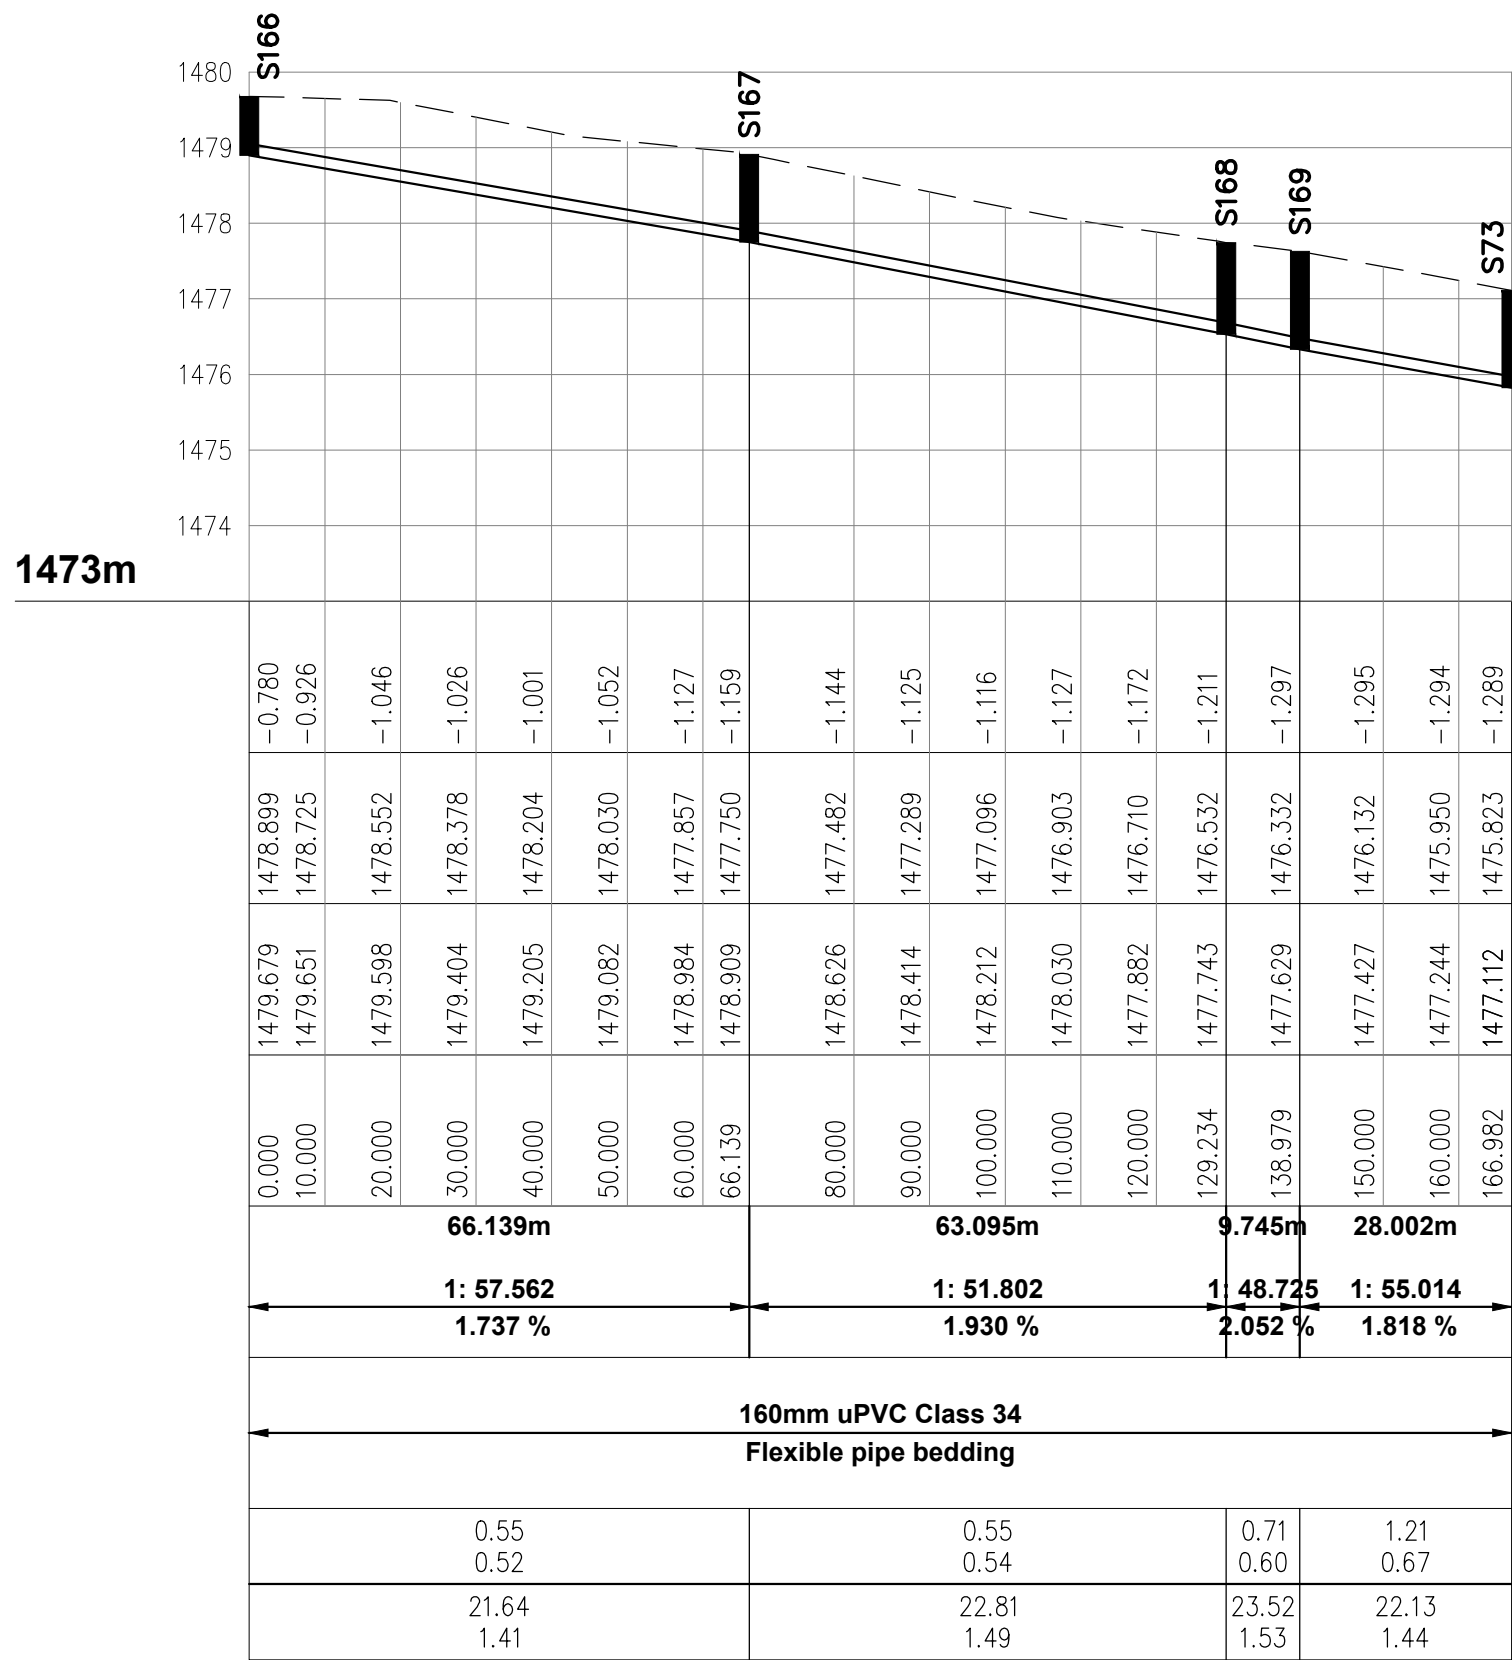


S166 - S173

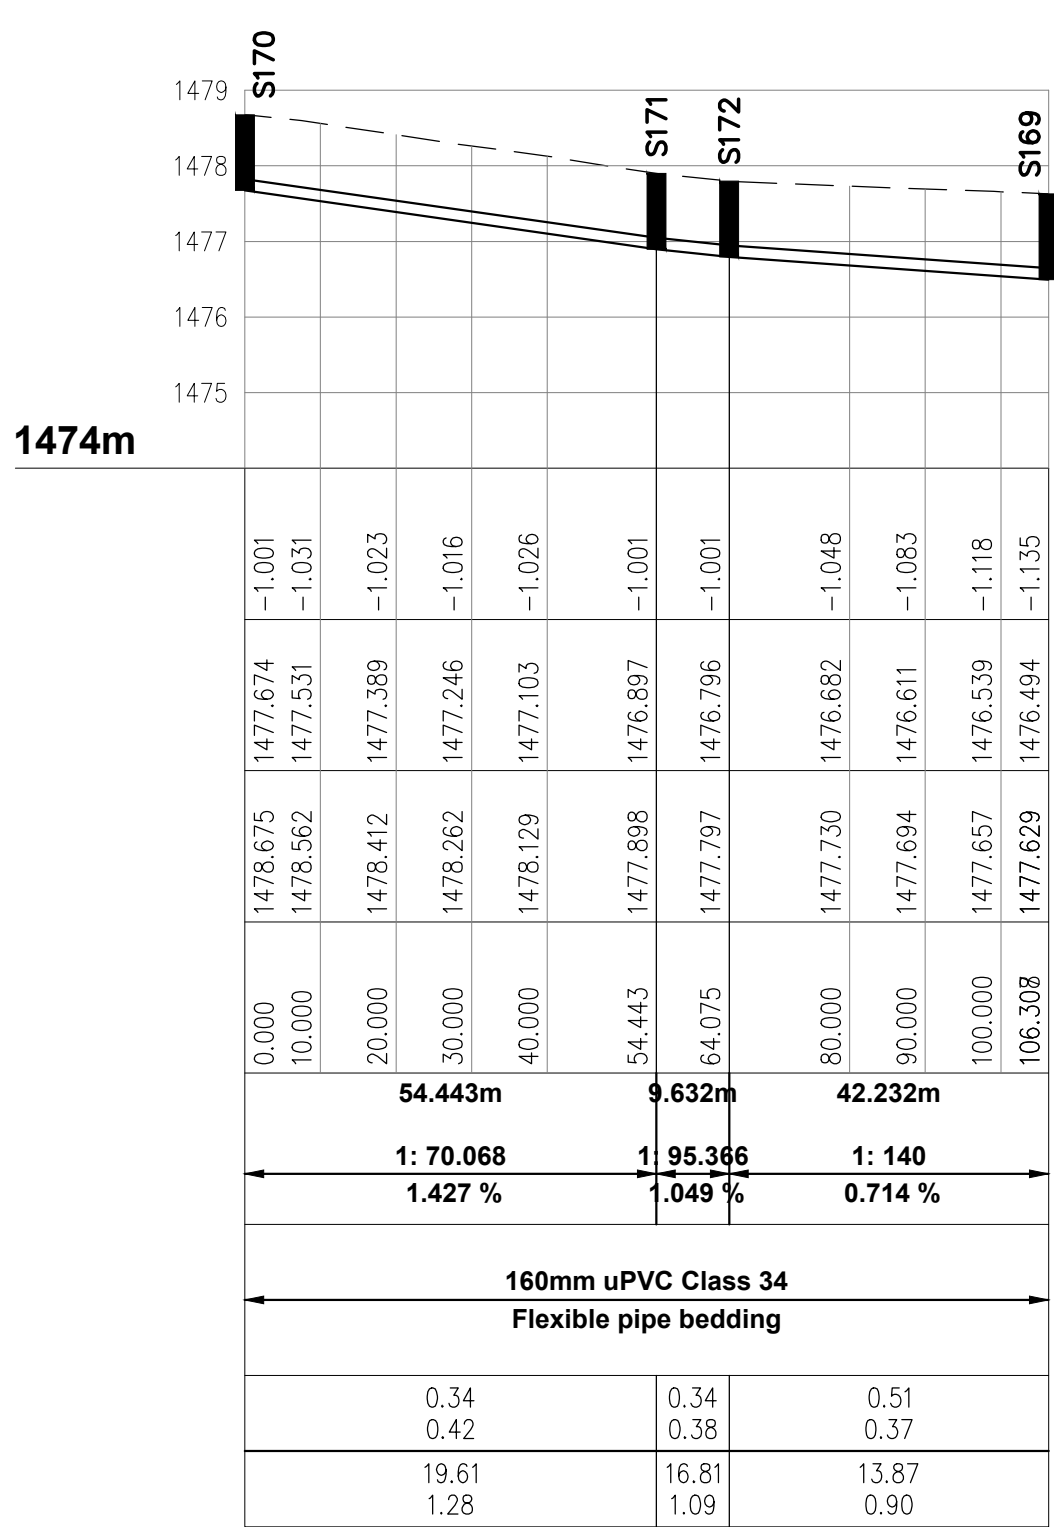


S170 - S169

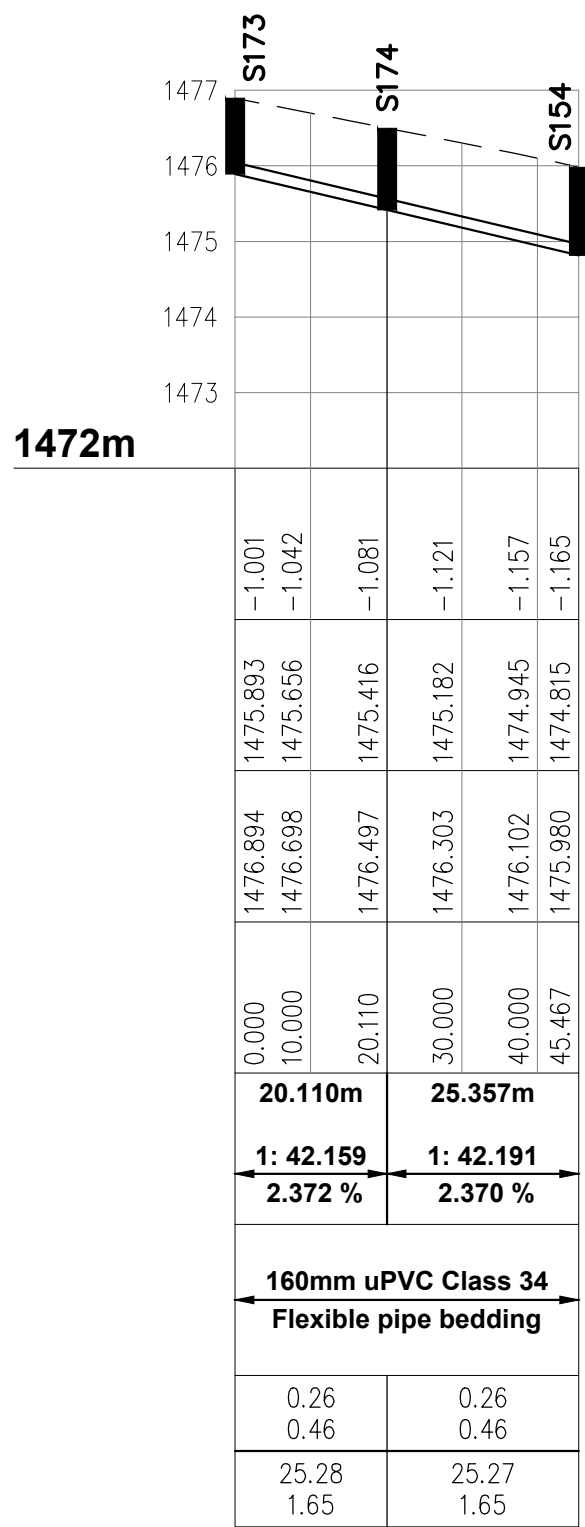

S173 - S154

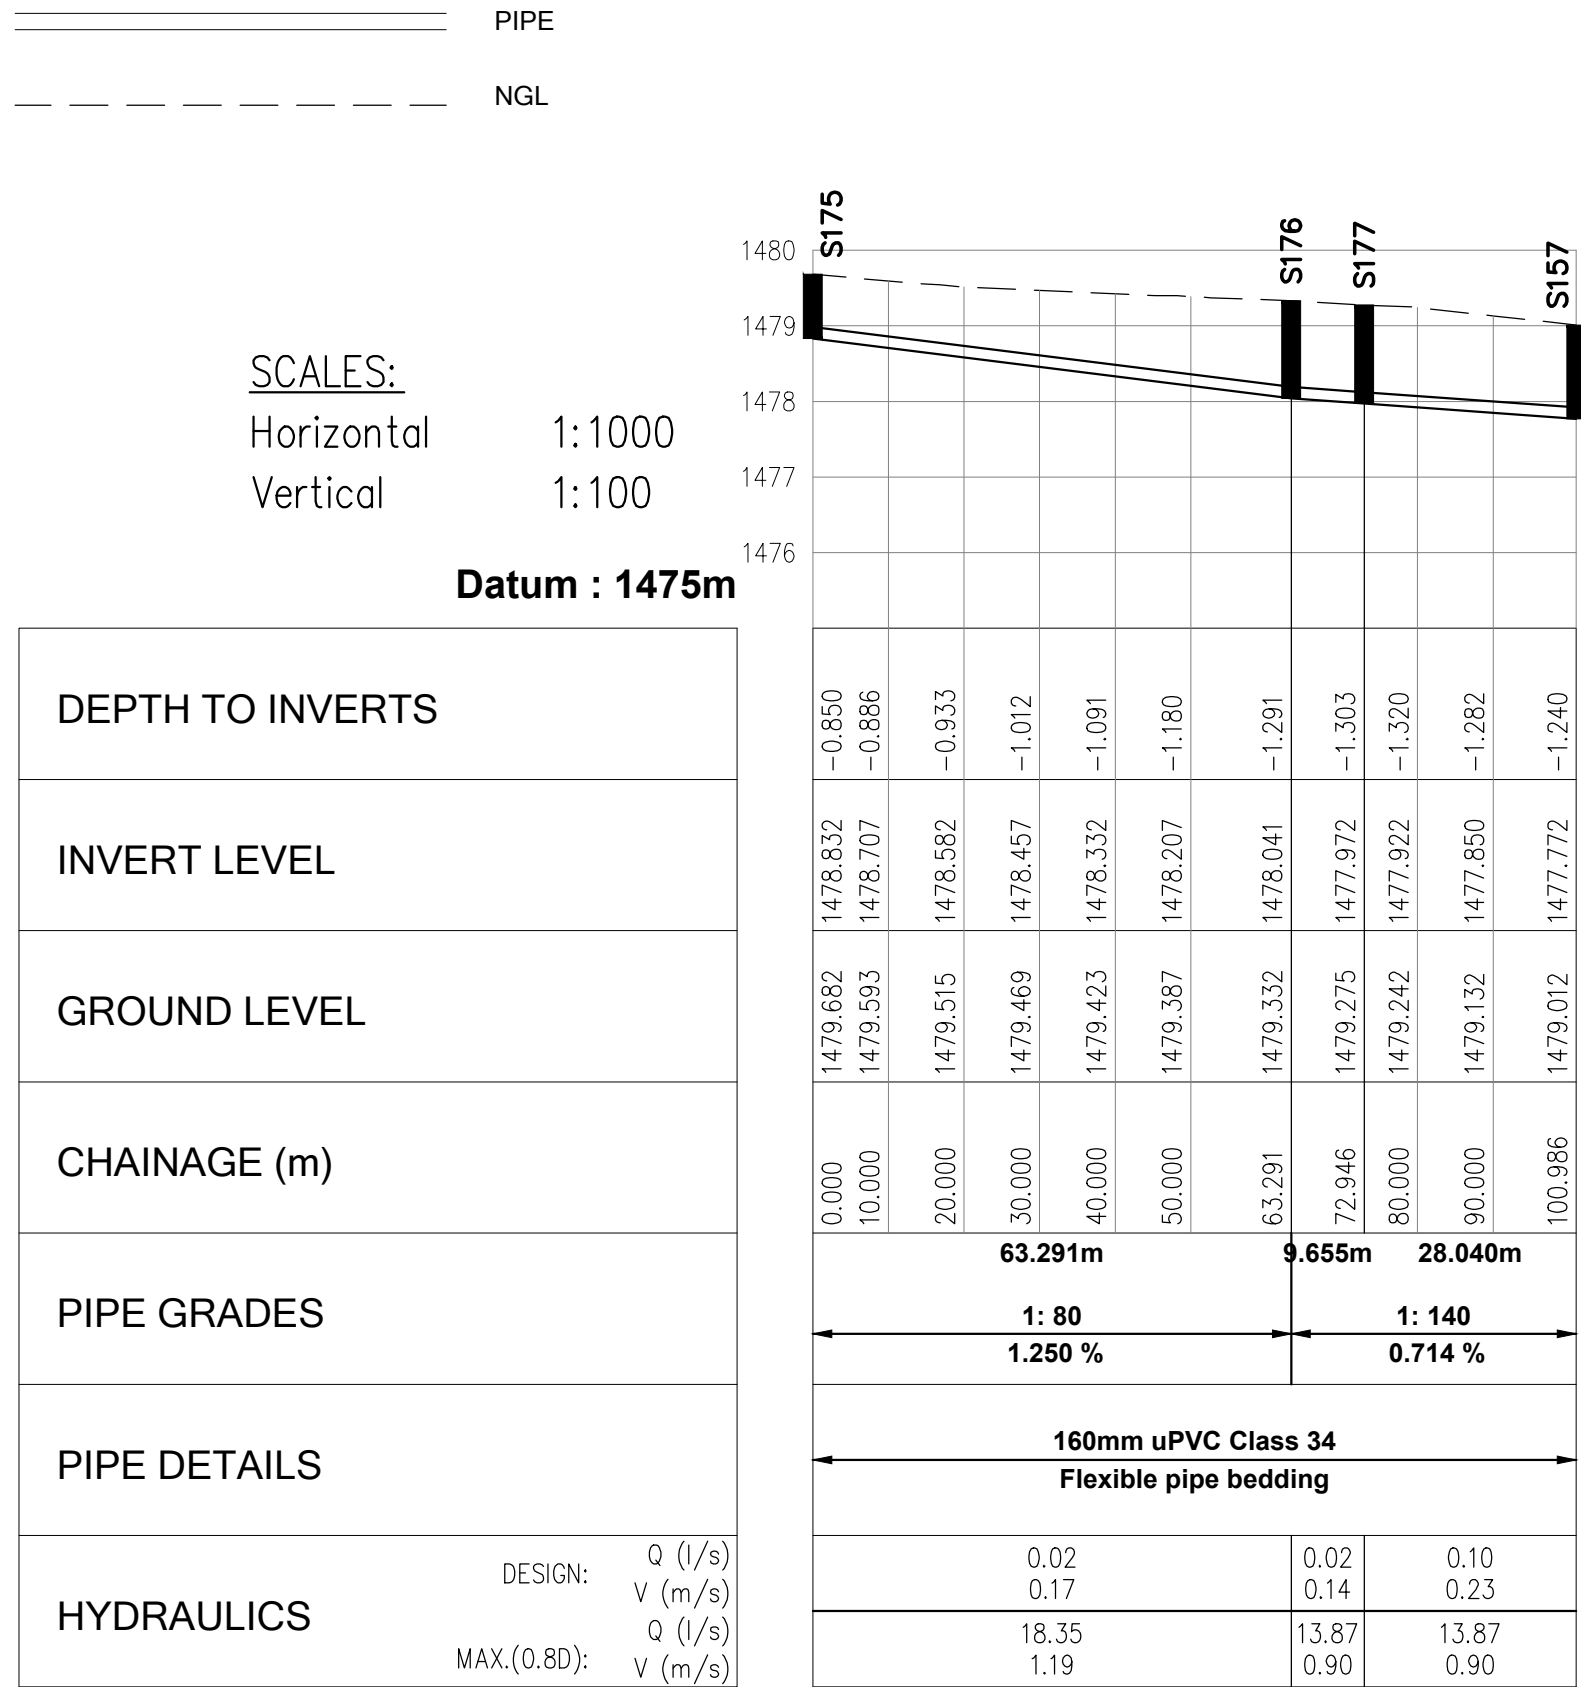

S175 - S157

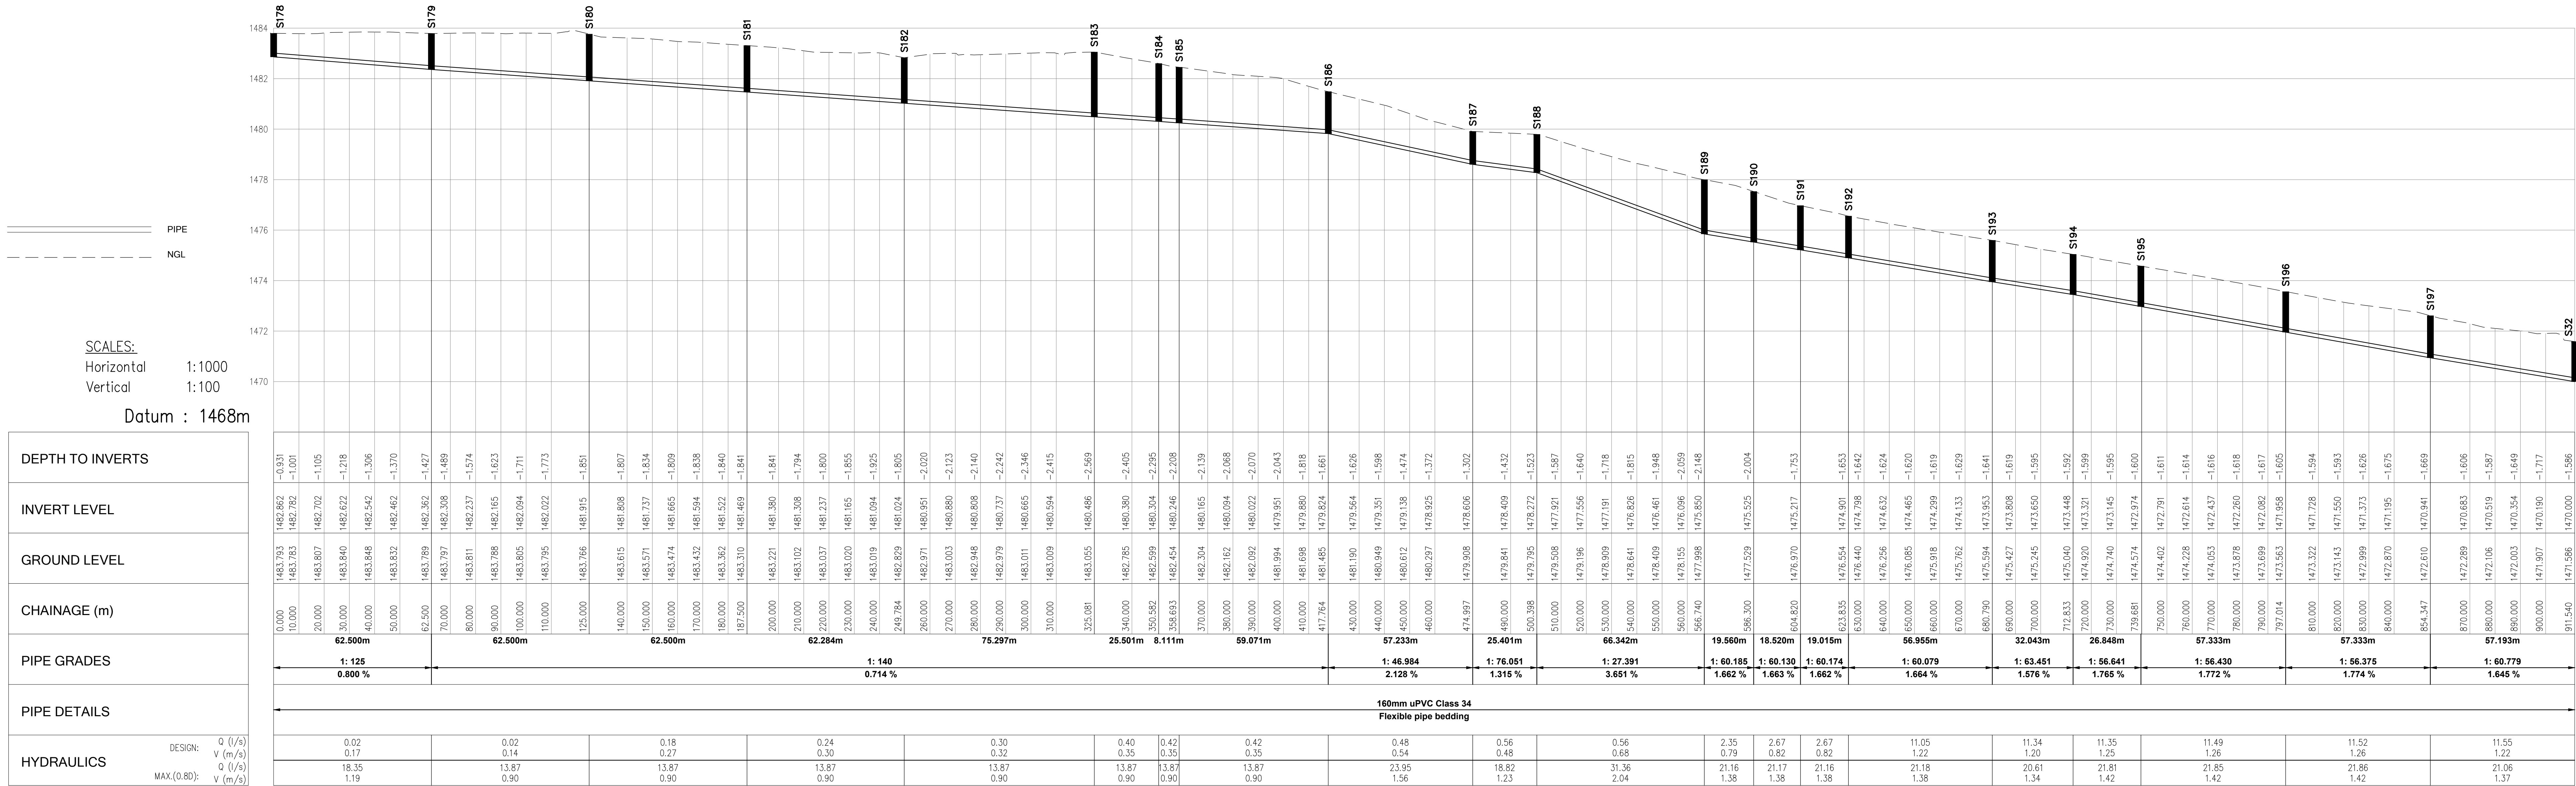

S178 - S32

AMENDMENTS	NR	DATE	APPROVED	DESCRIPTION	PAR
1	18-11-2021			ISSUED FOR APPROVAL	
2	19-11-2021			ISSUED FOR DETAIL DESIGN APPROVAL	
3	27-11-2021			ISSUED FOR CONSTRUCTION	
4					
5					
FOR CONSTRUCTION

CONSULTANTS DETAIL

Suit 2 Albany Court 80 West Street Blenheim 8001

DESIGNED BY	AP CORDEIRO
Prof. Reg. No.	200830083
CHECKED BY	
NAME	
Prof. Reg. No.	
SIGNATURE	


Department of Human Settlements FREE STATE PROVINCE
Mr S Mokgalie DEPARTMENT OF HUMAN SETTLEMENTS P.O. BOX 211 BLOEMFONTEIN 9300
Mr Stephen Moladi METSIMAHLOI MUNICIPALITY P.O. BOX 60 SASOLBURG 1902

DESIGNED	LOCATION OF PROJECT
SIGNATURE	
DATE	
DRAWING CHECKED BY	DESCRIPTION OF PROJECT
SIGNATURE	
DATE	
CIVIL DRAUGHTING SERVICES	
SIGNATURE	
DATE	
DRAWING APPROVED BY EXECUTIVE DIRECTOR	
SIGNATURE	
DATE	

MOOIDRAAI-TOWNSHIP

PROVISION OF BASIC CIVIL INFRASTRUCTURE :
SEWER LONGITUDINAL SECTIONS (6 OF 13)

PROJECT No. :	SCALE :	DATE :
0001	1:1000	27-11-2021