


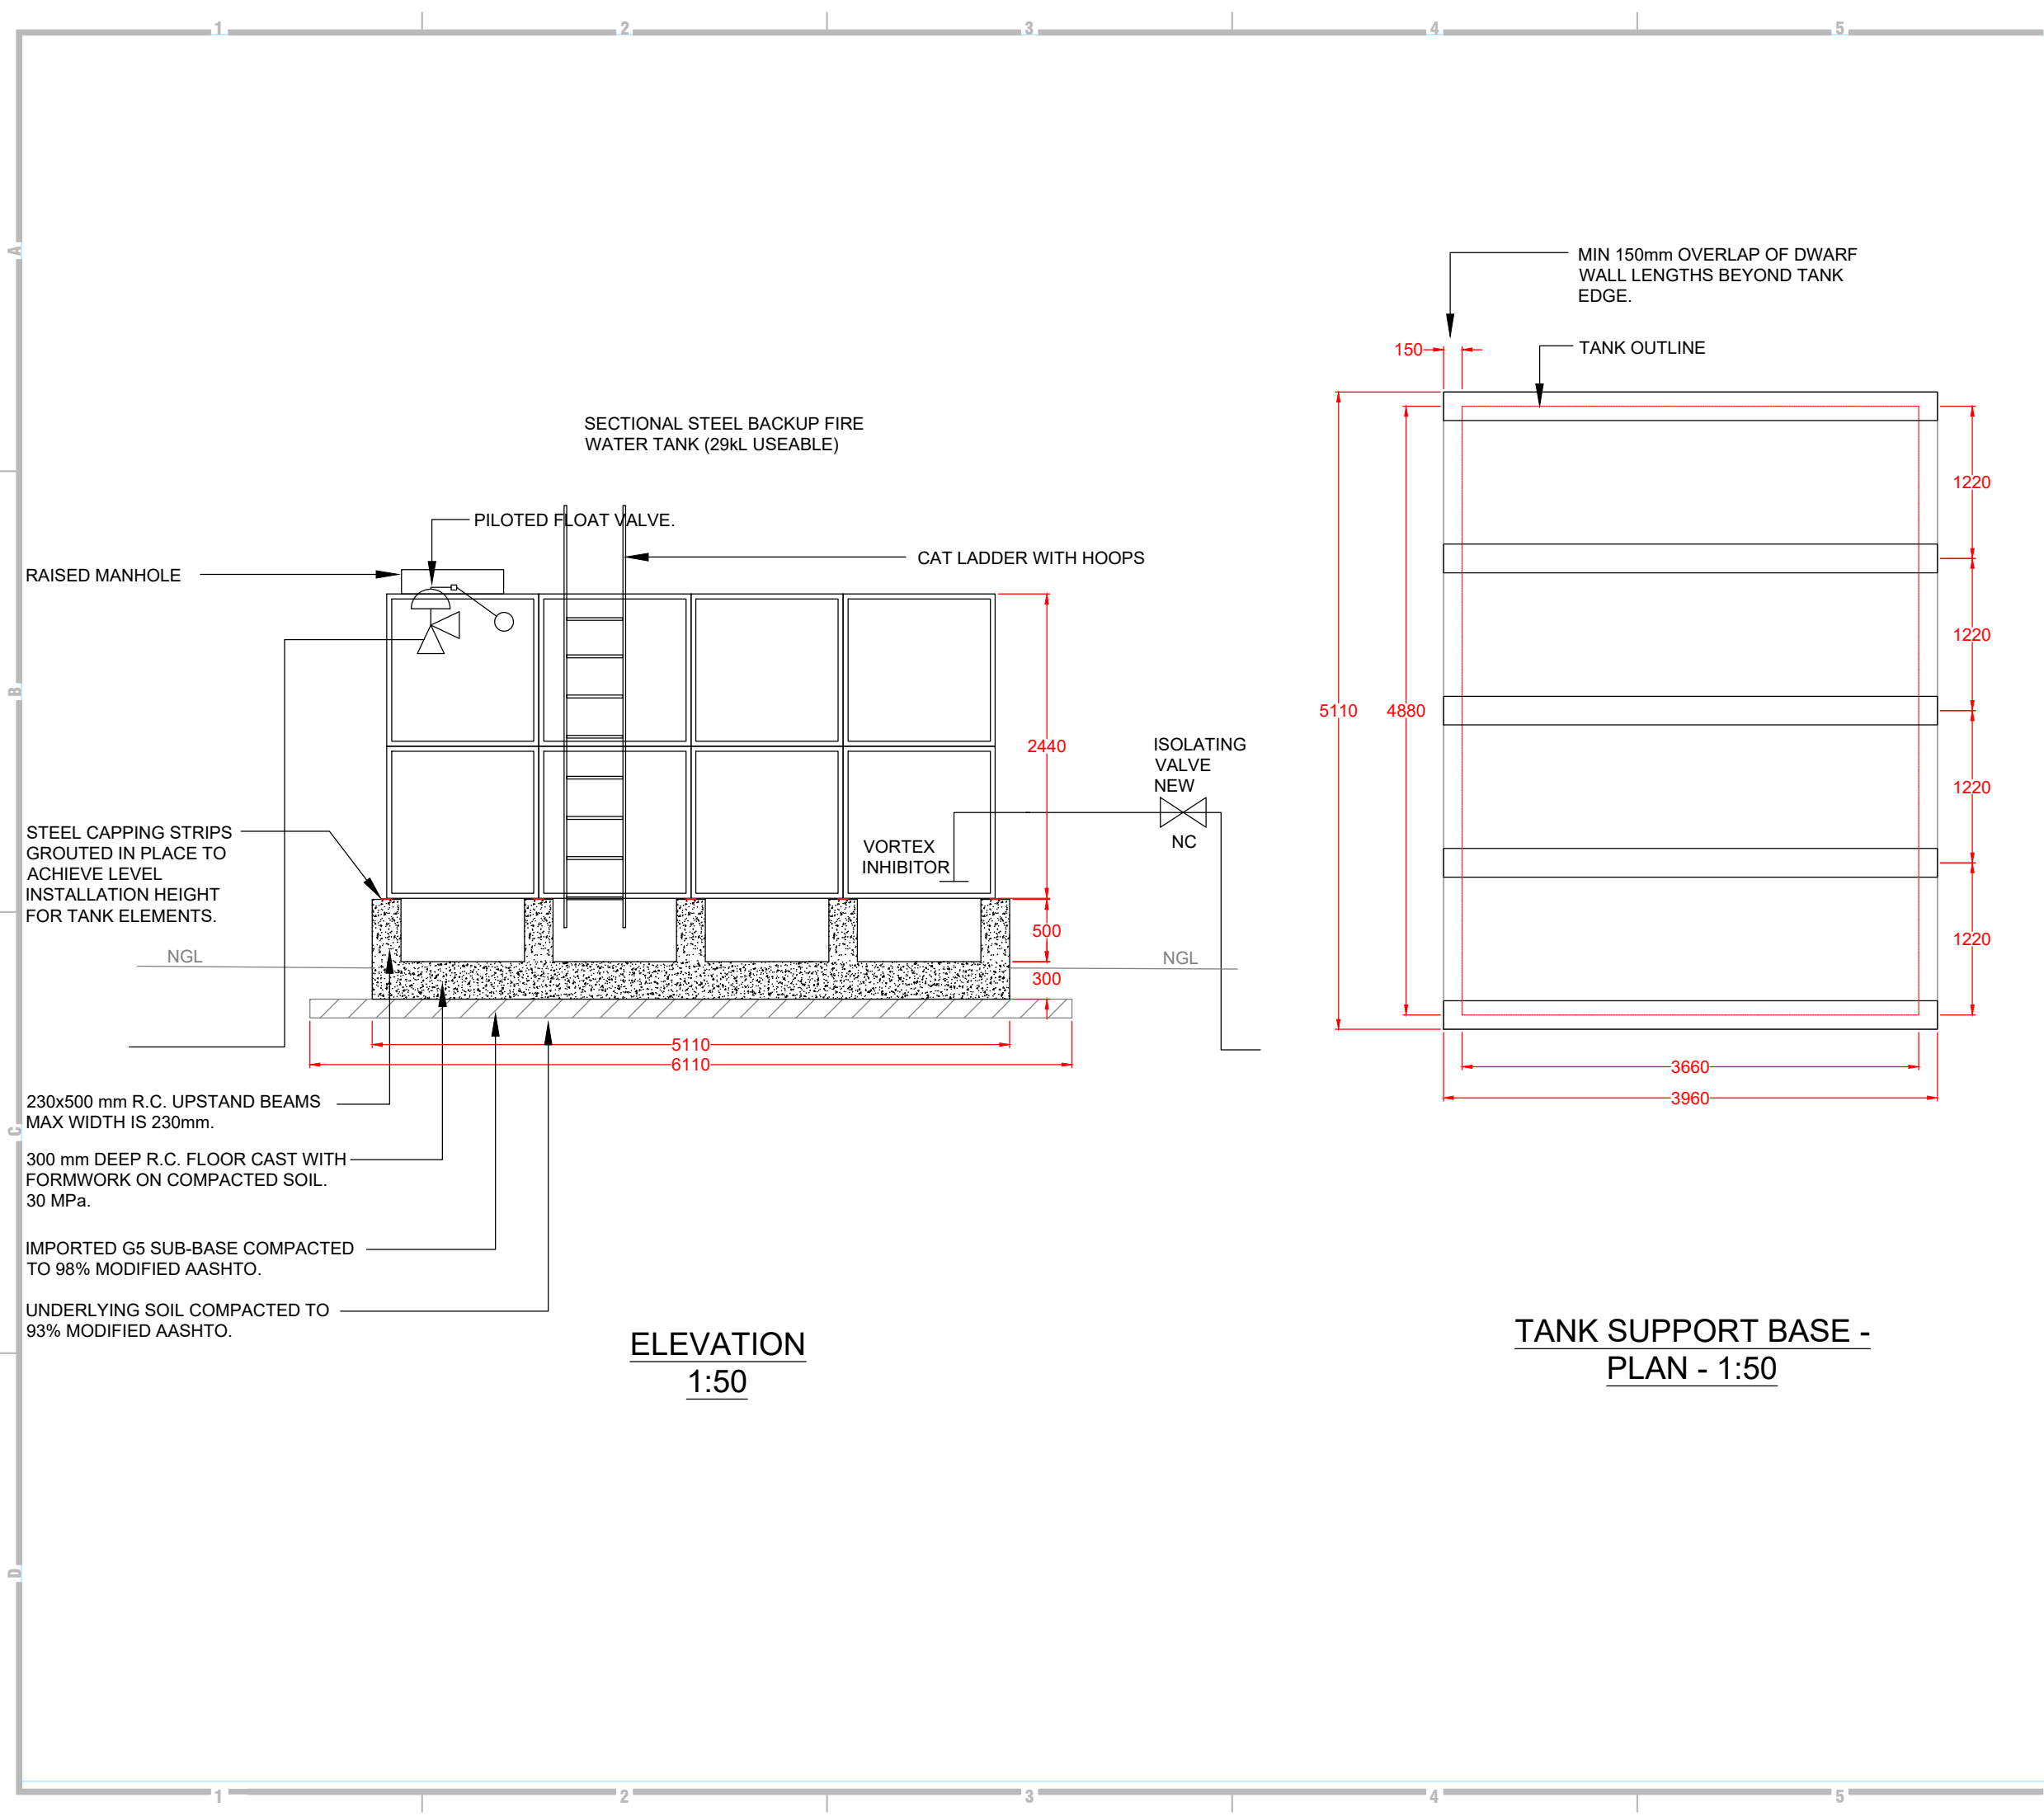

General Notes

A3

CLIENT APPROVAL	NAME:	SIGNATURE:
ENGINEERS APPROVAL	NAME: ANDREW DALLY	SIGNATURE:
DESIGNED BY	NAME:	SIGNATURE:

1	DRAFT FOR TPEC	AD	18/11/2022
0	COUNCIL ENQUIRY	AD	02/11/2022
rev:	description:	by:	date:

COUNCIL SUBMISSION

project:
client ref no:

2852. BPA #: 7972



Tusk Construction Support Services
3 High Street
1st Floor
Rosenpark
Tygervally
Bellville
Cape Town
Tel: +27 (0) 21 424 4586/23
www.tuskcss.co.za

M E C H A N I C A L

drawing title:

FIRE BOOSTER PUMP STATION
BACKUP STEEL TANK DETAIL

M	1:50 @ A3	01/11/2022
discipline:	scale:	date:
L REDDY	E MOHLWINI	M DU PLOOY
design:	drawn:	checked:

project: PS2014 2022	dwg no: M-004	rev: 1
----------------------------	------------------	-----------