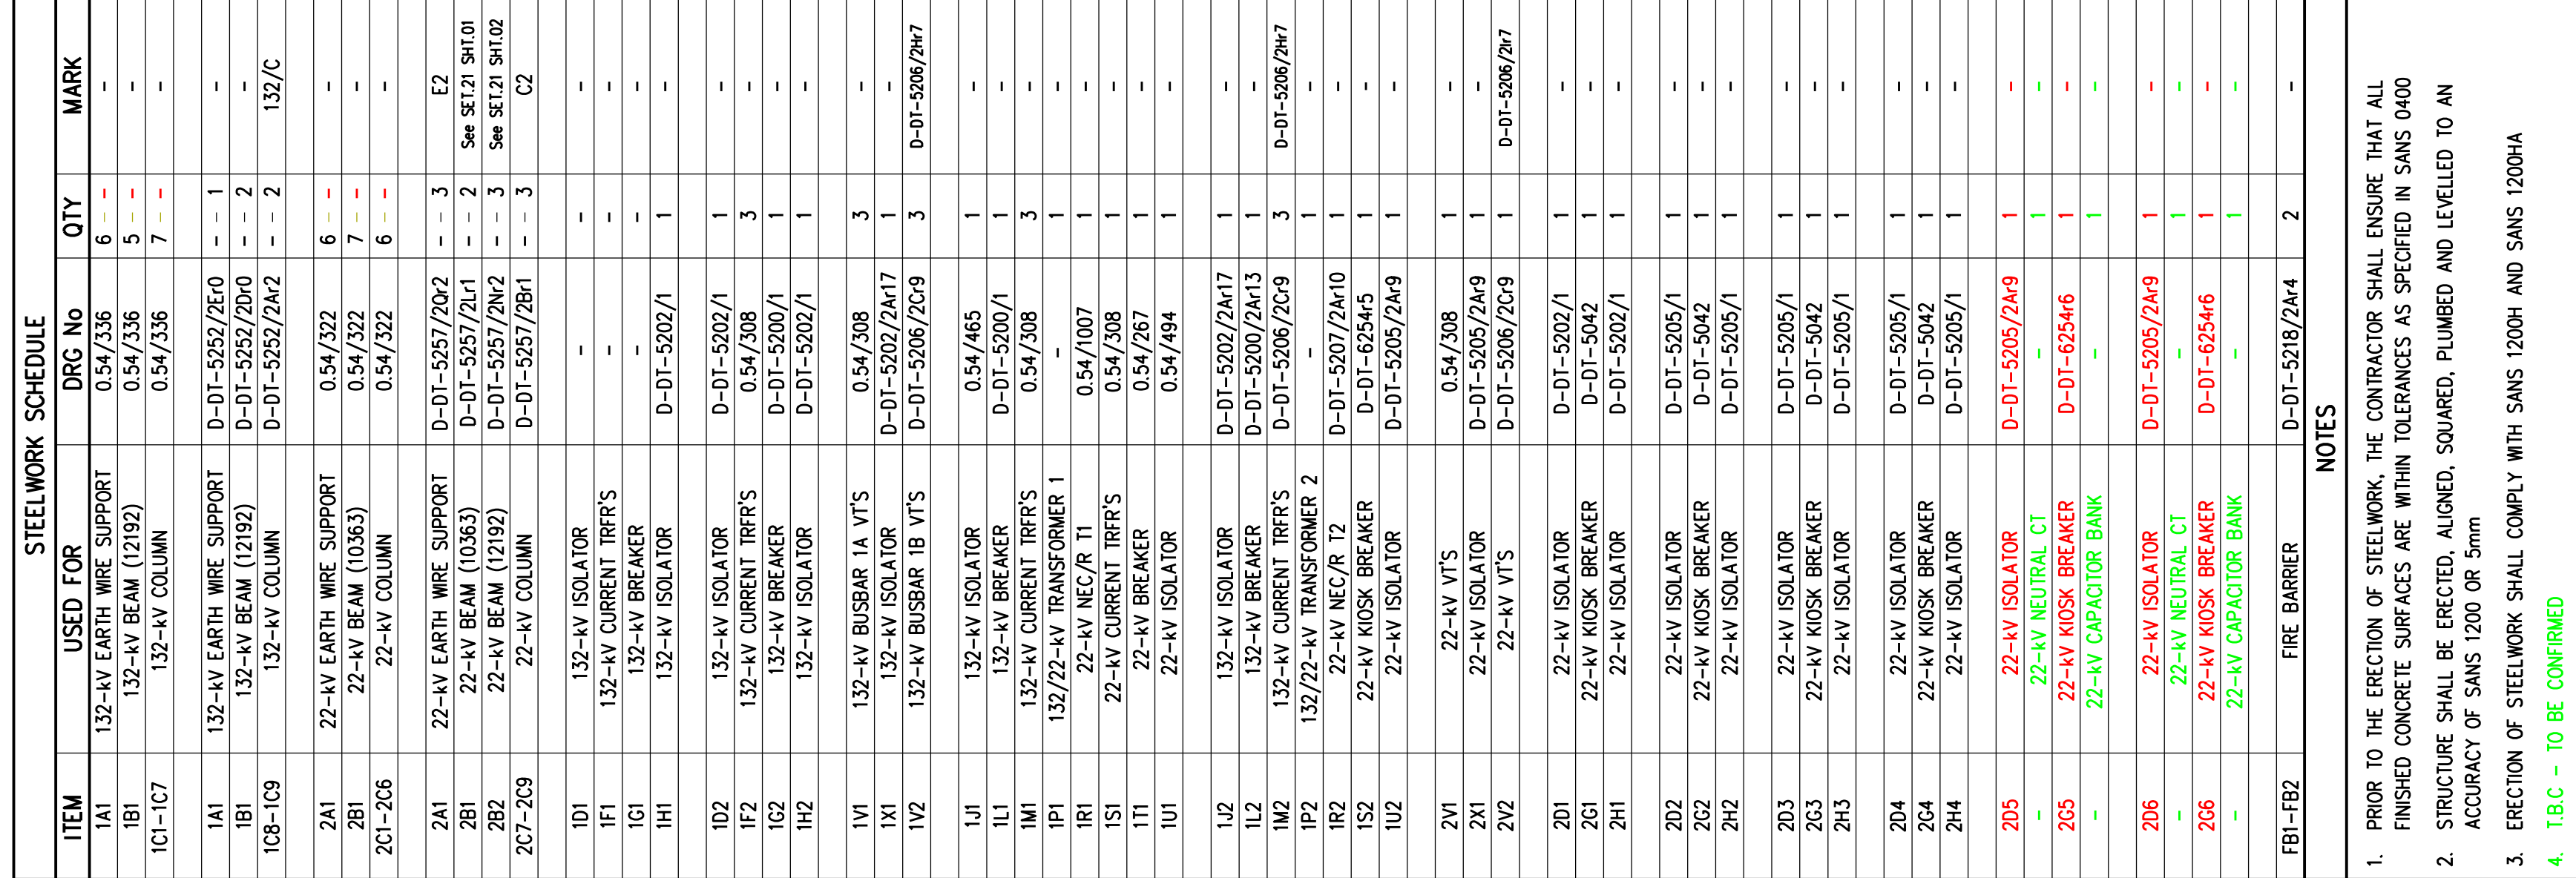


[illegible]

MAKHA THINI SUBSTATION 132/22-kV STEELWORK MARKING AND ARRANGEMENT PLAN	SET	SHEET	REVISION
	17	02	05
ER00024			

[illegible]