


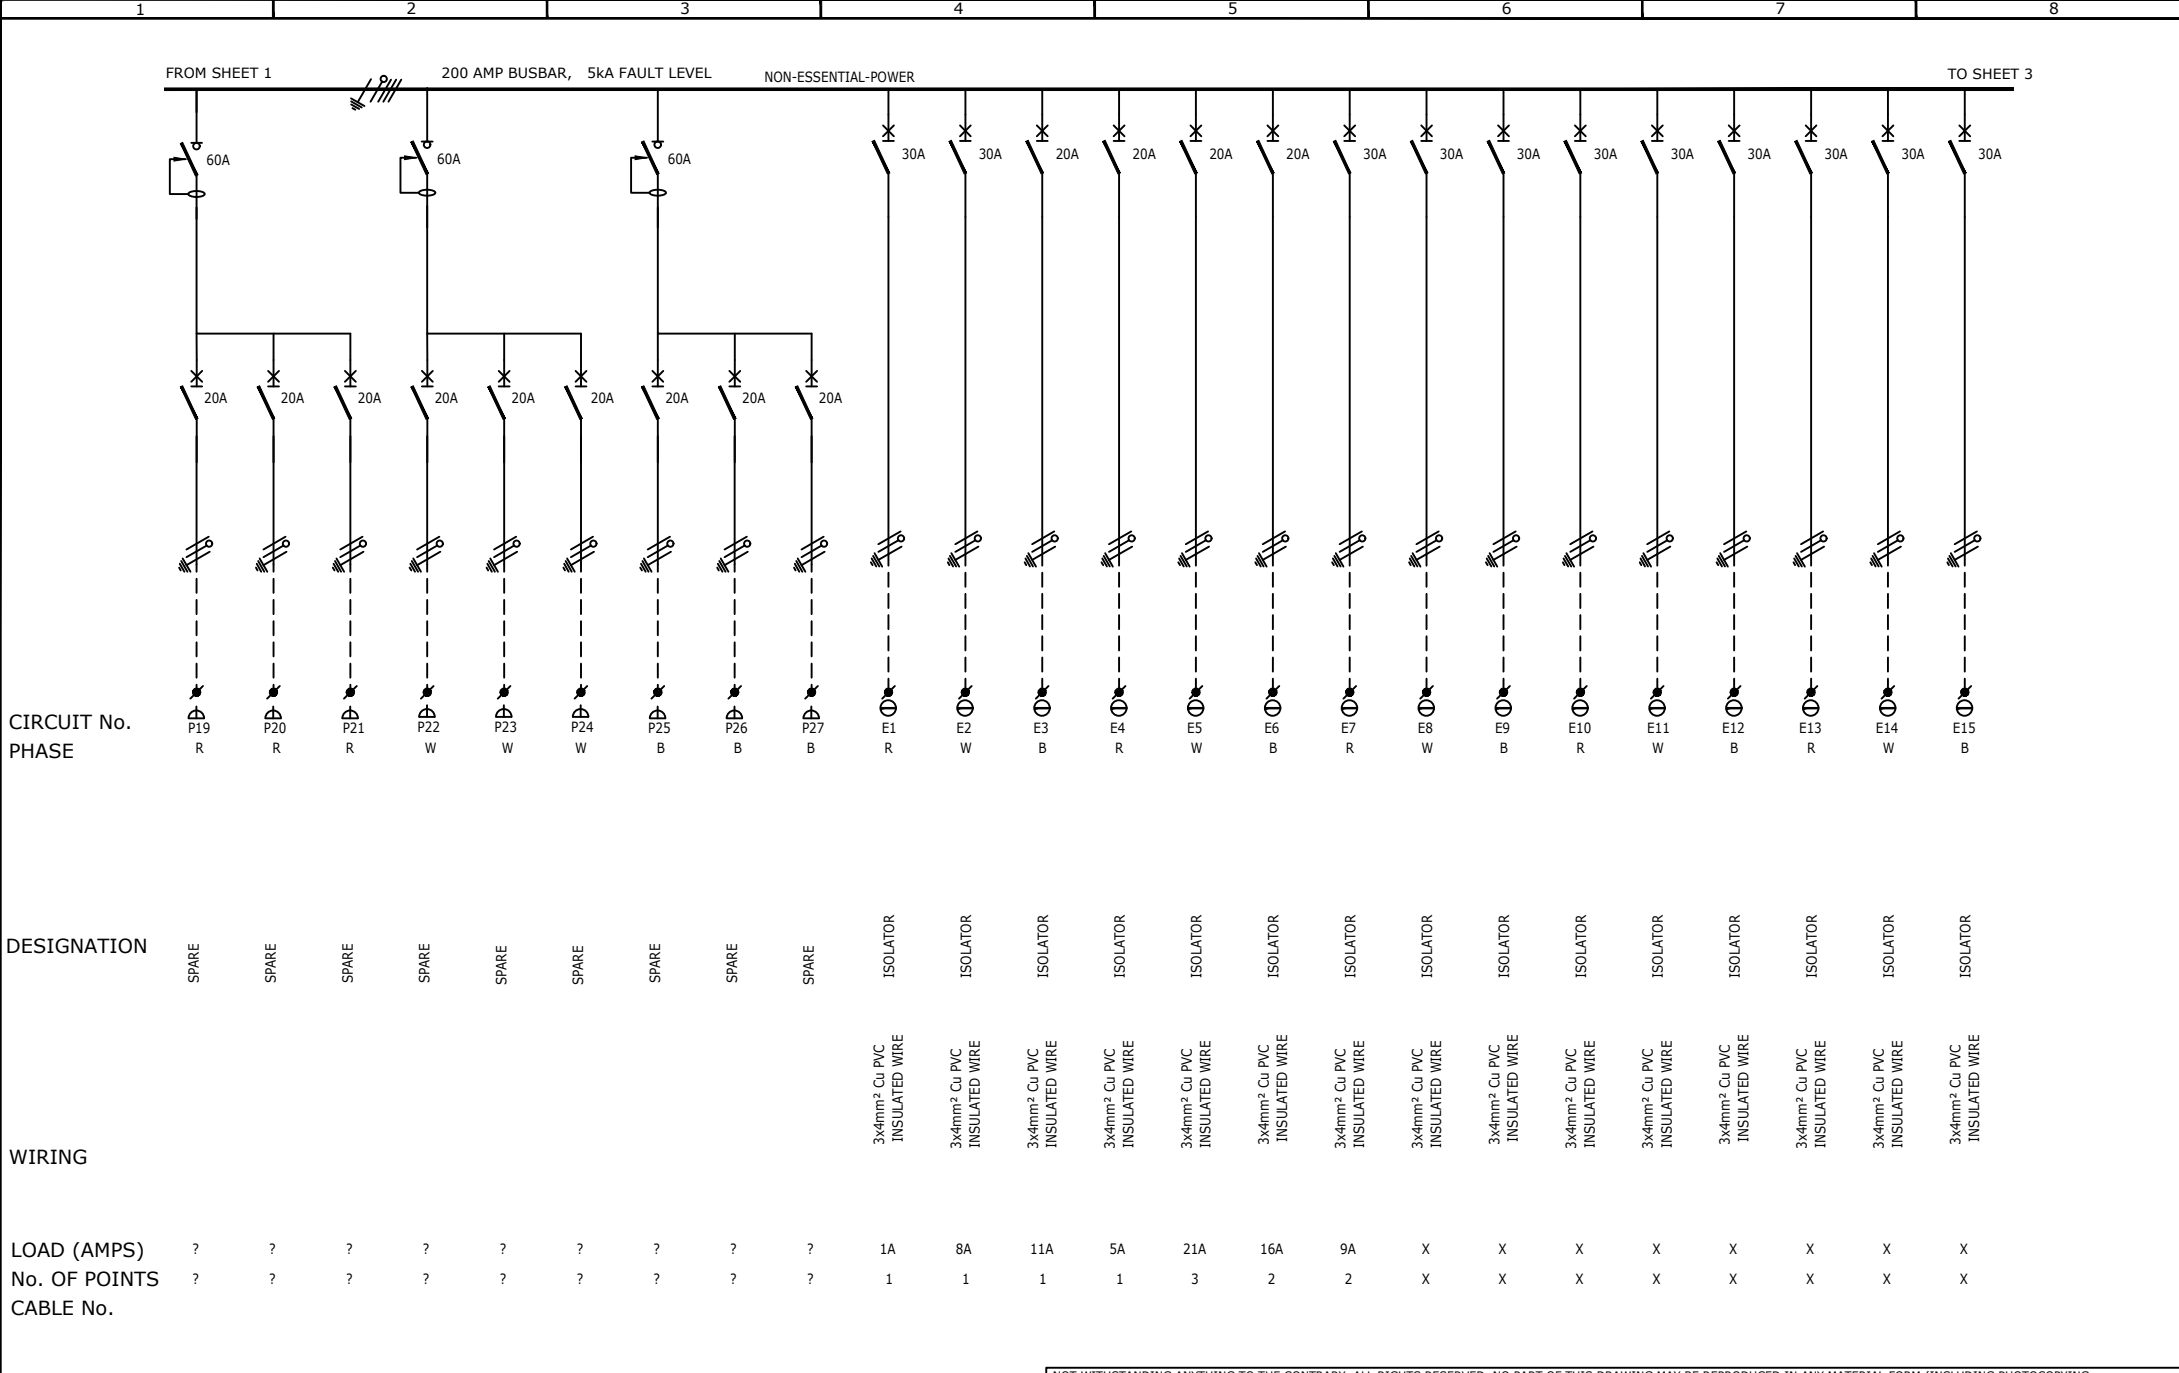


				NOT WITHSTANDING ANYTHING TO THE CONTRARY, ALL RIGHTS RESERVED. NO PART OF THIS DRAWING MAY BE REPRODUCED IN ANY MATERIAL FORM (INCLUDING PHOTOCOPYING OR STORING IN ANY MEDIUM OR BY ELECTRONIC MEANS WHETHER OR NOT TRANSIENTLY OR INCIDENTLY TO SOME OTHER USE OF THIS DRAWING) AND ALSO, THIS DRAWING MAY NOT BE USED FOR ANY PURPOSE OR REASON OTHER THAN FOR WHICH IT WAS ORIGINALLY ISSUED, WITHOUT THE WRITTEN PERMISSION OF RCE CONSULTING ENGINEERS.					
				ENGINEER	DRAWN	DATE:	SCALE:	CHKD.	TITLE
				S.Nzama	NG	May '24	n.t.s PAPER SIZE: A3		
				DRAWING No.			SHEET:	REV.	DRAWING TITLE:
				23029_402_0			2 of 9	0	
0	Original issue		NG	9/05/24	MH	DB-B/DB-B-E/DB-B-UPS Ground Floor Single Line Diagram			
REV	DESCRIPTION		BY	DATE	CHKD.	Lyr: 0:1:A3			




IBUYA Consulting Engineers
"POWERING DEVELOPMENT"

BLOCK D
ESSEX PARK
46 ESSEX TERRACE
WESTVILLE
P.O. BOX 1692
WANDSBECK 3631

TEL: +27 (031) 2667332
FAX: +27 (031) 2667340
E-mail: ibuya@ibuya.co.za

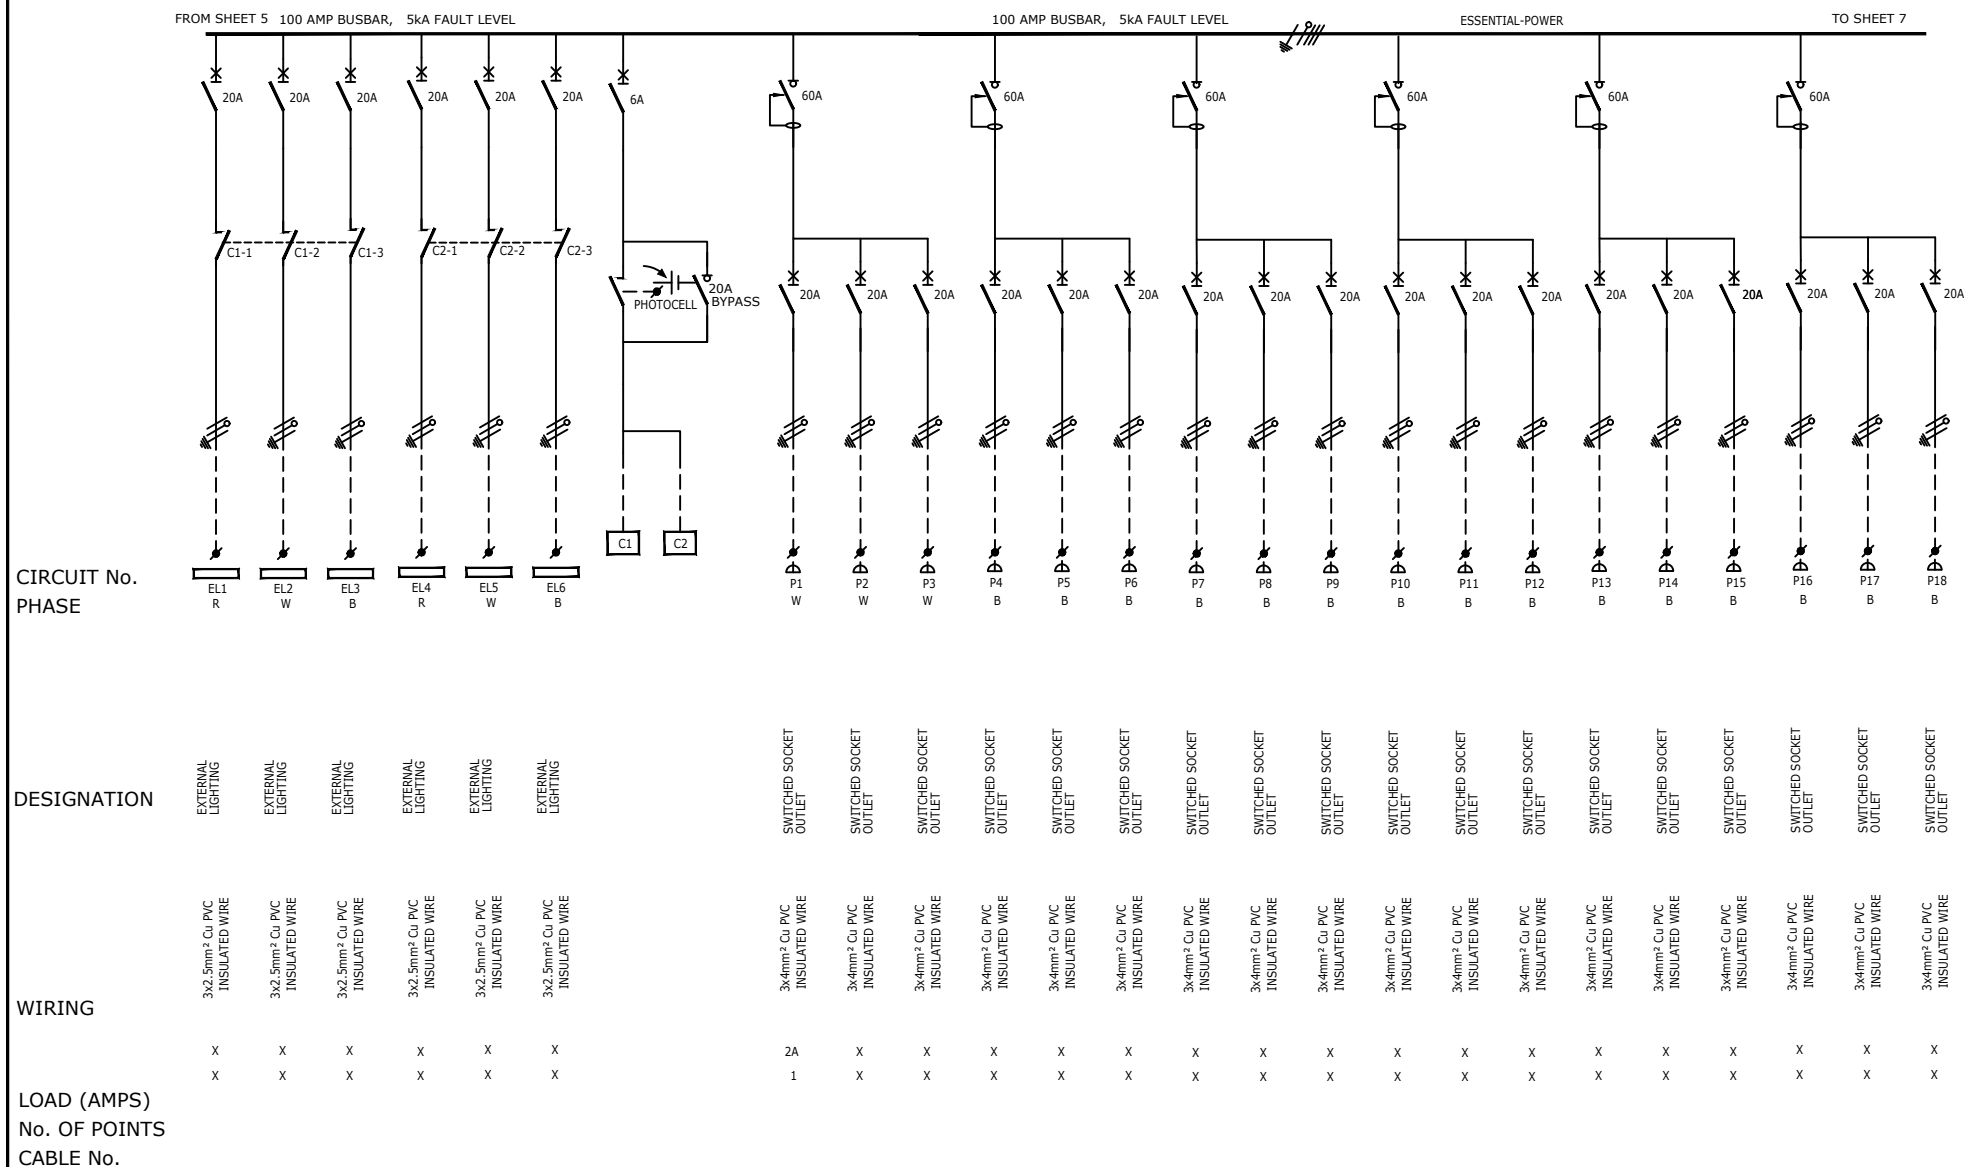


										NOT WITHSTANDING ANYTHING TO THE CONTRARY, ALL RIGHTS RESERVED. NO PART OF THIS DRAWING MAY BE REPRODUCED IN ANY MATERIAL FORM (INCLUDING PHOTOCOPYING OR STORING IN ANY MEDIUM OR BY ELECTRONIC MEANS WHETHER OR NOT TRANSIENTLY OR INCIDENTALLY TO SOME OTHER USE OF THIS DRAWING) AND ALSO, THIS DRAWING MAY NOT BE USED FOR ANY PURPOSE OR REASON OTHER THAN FOR WHICH IT WAS ORIGINALLY ISSUED, WITHOUT THE WRITTEN PERMISSION OF RCE CONSULTING ENGINEERS.				
						ENGINEER		DRAWN	DATE:	SCALE:	CHKD.	TITLE Ikageng Police Station		
						S.Nzama		NG	May '24	n.t.s PAPER SIZE: A3				
						DRAWING No.		SHEET:		REV.		DRAWING TITLE: DB-B/DB-B-E/DB-B-UPS Ground Floor Single Line Diagram		
0		Original issue		NG/9/05/24		MH		23029_402_0		6 of 9				0
REV	DESCRIPTION			BY	DATE	CHKD.	Lyr: 0:1:A3						 IBUYA Consulting Engineers "POWERING DEVELOPMENT" BLOCK D ESSEX PARK 46 ESSEX TERRACE WESTVILLE P.O. BOX 1692 WANDSBECK 3631 TEL: +27 (031) 2667332 FAX: +27 (031) 2667340 E-mail: ibuya@ibuya.co.za	

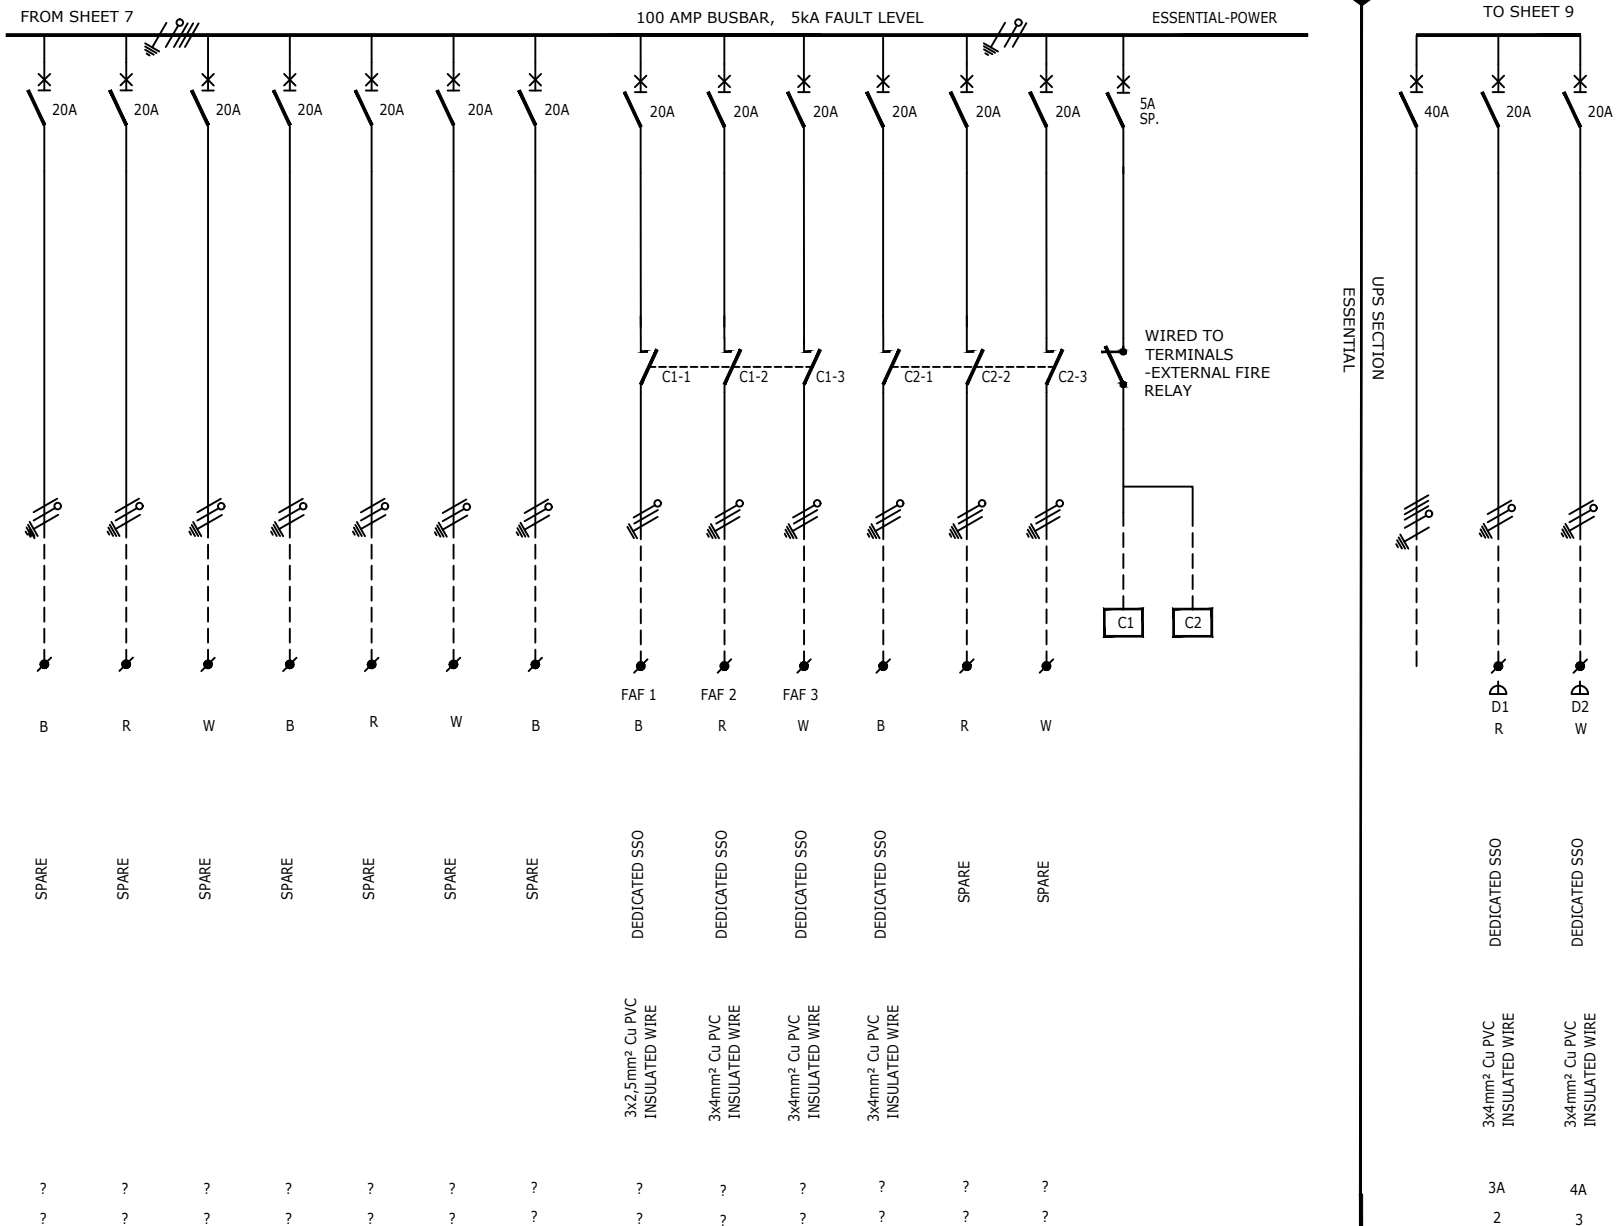

						NOT WITHSTANDING ANYTHING TO THE CONTRARY, ALL RIGHTS RESERVED. NO PART OF THIS DRAWING MAY BE REPRODUCED IN ANY MATERIAL FORM (INCLUDING PHOTOCOPYING OR STORING IN ANY MEDIUM OR BY ELECTRONIC MEANS WHETHER OR NOT TRANSIENTLY OR INCIDENTALLY TO SOME OTHER USE OF THIS DRAWING) AND ALSO, THIS DRAWING MAY NOT BE USED FOR ANY PURPOSE OR REASON OTHER THAN FOR WHICH IT WAS ORIGINALLY ISSUED, WITHOUT THE WRITTEN PERMISSION OF RCE CONSULTING ENGINEERS.														
						ENGINEER	DRAWN	DATE:	SCALE:	CHKD.	TITLE Ikageng Police Station				 IBUYA Consulting Engineers "POWERING DEVELOPMENT" BLOCK D ESSEX PARK 46 ESSEX TERRACE WESTVILLE P.O. BOX 1692 WANDSBECK 3631 TEL: +27 (031) 2667332 FAX: +27 (031) 2667340 E-mail: ibuya@ibuya.co.za					
					S.Nzama	NG	May '24	n.t.s PAPER SIZE: A3												
					DRAWING No.			SHEET:		REV.										
0	Original issue			NG	9/05/24	MH	23029_402_0			8 of 9		0	DRAWING TITLE: DB-B/DB-B-E/DB-B-UPS Ground Floor Single Line Diagram							
REV	DESCRIPTION			BY	DATE	CHKD.	Lyr: 0:1:A3													

FROM SHEET 8

UPS 100 AMP BUSBAR, 5ka FAULT LEVEL

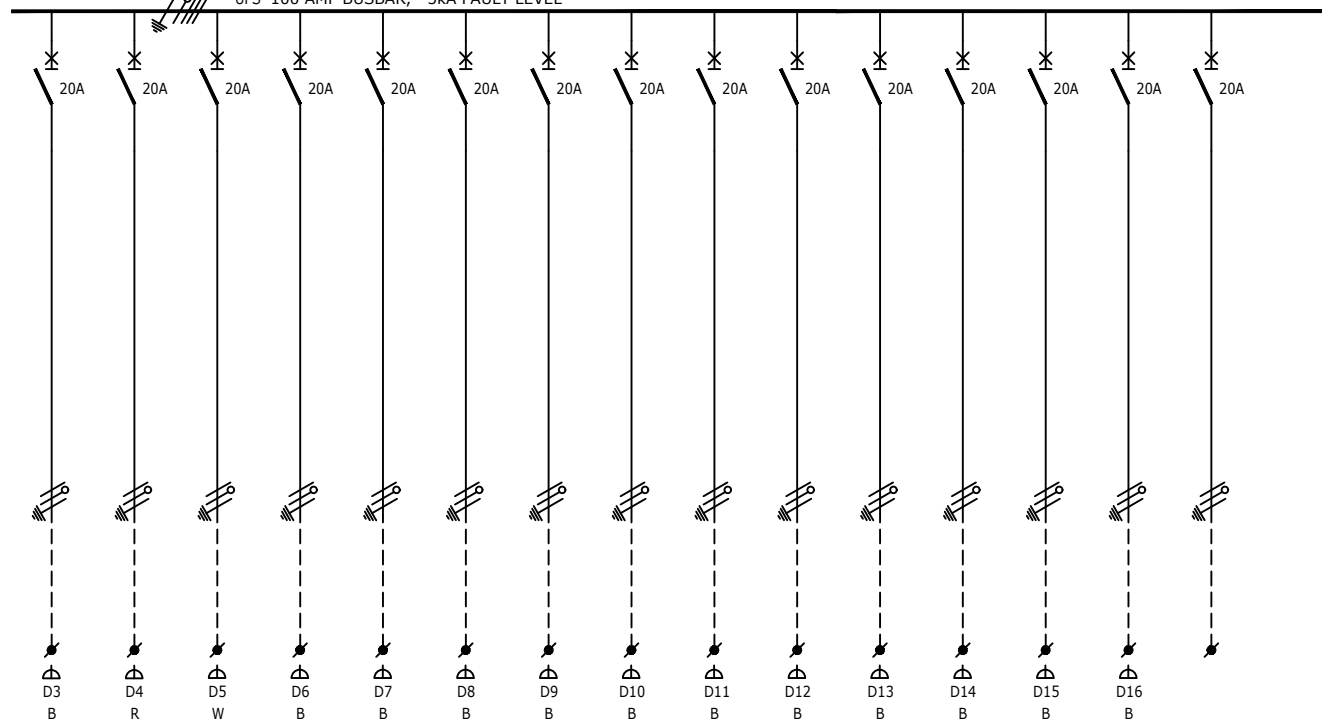CIRCUIT No.
PHASE

D3 B
D4 R
D5 W
D6 B
D7 B
D8 B
D9 B
D10 B
D11 B
D12 B
D13 B
D14 B
D15 B
D16 B

DESIGNATION

DEDICATED SSO
DEDICATED SSO
DEDICATED SSO
DEDICATED SSO
DEDICATED SSO
DEDICATED SSO
DEDICATED SSO
DEDICATED SSO
DEDICATED SSO
DEDICATED SSO
DEDICATED SSO
DEDICATED SSO
DEDICATED SSO
DEDICATED SSO
DEDICATED SSO

WIRING

3x4mm² Cu PVC
INSULATED WIRE
3x4mm² Cu PVC
INSULATED WIRE
3x4mm² Cu PVC
INSULATED WIRE
3x4mm² Cu PVC
INSULATED WIRE
3x4mm² Cu PVC
INSULATED WIRE
3x4mm² Cu PVC
INSULATED WIRE
3x4mm² Cu PVC
INSULATED WIRE
3x4mm² Cu PVC
INSULATED WIRE
3x4mm² Cu PVC
INSULATED WIRE
3x4mm² Cu PVC
INSULATED WIRE

LOAD (AMPS)
No. OF POINTS
CABLE No.

4A ? ? ? ? ? ? ? ? ? ? ? ? ? ?
3 ? ? ? ? ? ? ? ? ? ? ? ? ? ?

										NOT WITHSTANDING ANYTHING TO THE CONTRARY, ALL RIGHTS RESERVED. NO PART OF THIS DRAWING MAY BE REPRODUCED IN ANY MATERIAL FORM (INCLUDING PHOTOCOPYING OR STORING IN ANY MEDIUM OR BY ELECTRONIC MEANS WHETHER OR NOT TRANSIENTLY OR INCIDENTLY TO SOME OTHER USE OF THIS DRAWING) AND ALSO, THIS DRAWING MAY NOT BE USED FOR ANY PURPOSE OR REASON OTHER THAN FOR WHICH IT WAS ORIGINALLY ISSUED, WITHOUT THE WRITTEN PERMISSION OF RCE CONSULTING ENGINEERS.									
										ENGINEER	DRAWN	DATE:	SCALE:	CHKD.	TITLE Ikageng Police Station				
									S.Nzama	NG	May '24	n.t.s PAPER SIZE: A3							
									DRAWING No.	SHEET:		REV.	DRAWING TITLE:						
0	Original issue				NG	9/05/24	MH	23029_402_0		9 of 9		0	DB-B/DB-B-E/DB-B-UPS Ground Floor Single Line Diagram						
REV	DESCRIPTION				BY	DATE	CHKD.	Lyr: 0:1:A3						 IBUYA Consulting Engineers "POWERING DEVELOPMENT" BLOCK D ESSEX PARK 48 ESSEX TERRACE WESTVILLE P.O. BOX 1692 WANDSBECK 3631 TEL: +27 (031) 2667332 FAX: +27 (031) 2667340 E-mail: ibuya@ibuya.co.za					



BLOCK D
ESSEX PARK
46 ESSEX TERRACE
WESTVILLE
P.O. BOX 1692
WANDSBECK 3631

TEL: +27 (031) 2667332
FAX: +27 (031) 2667340
E-mail: ibuya@ibuya.co.za