



Ramp Plan
Scale 1 : 50

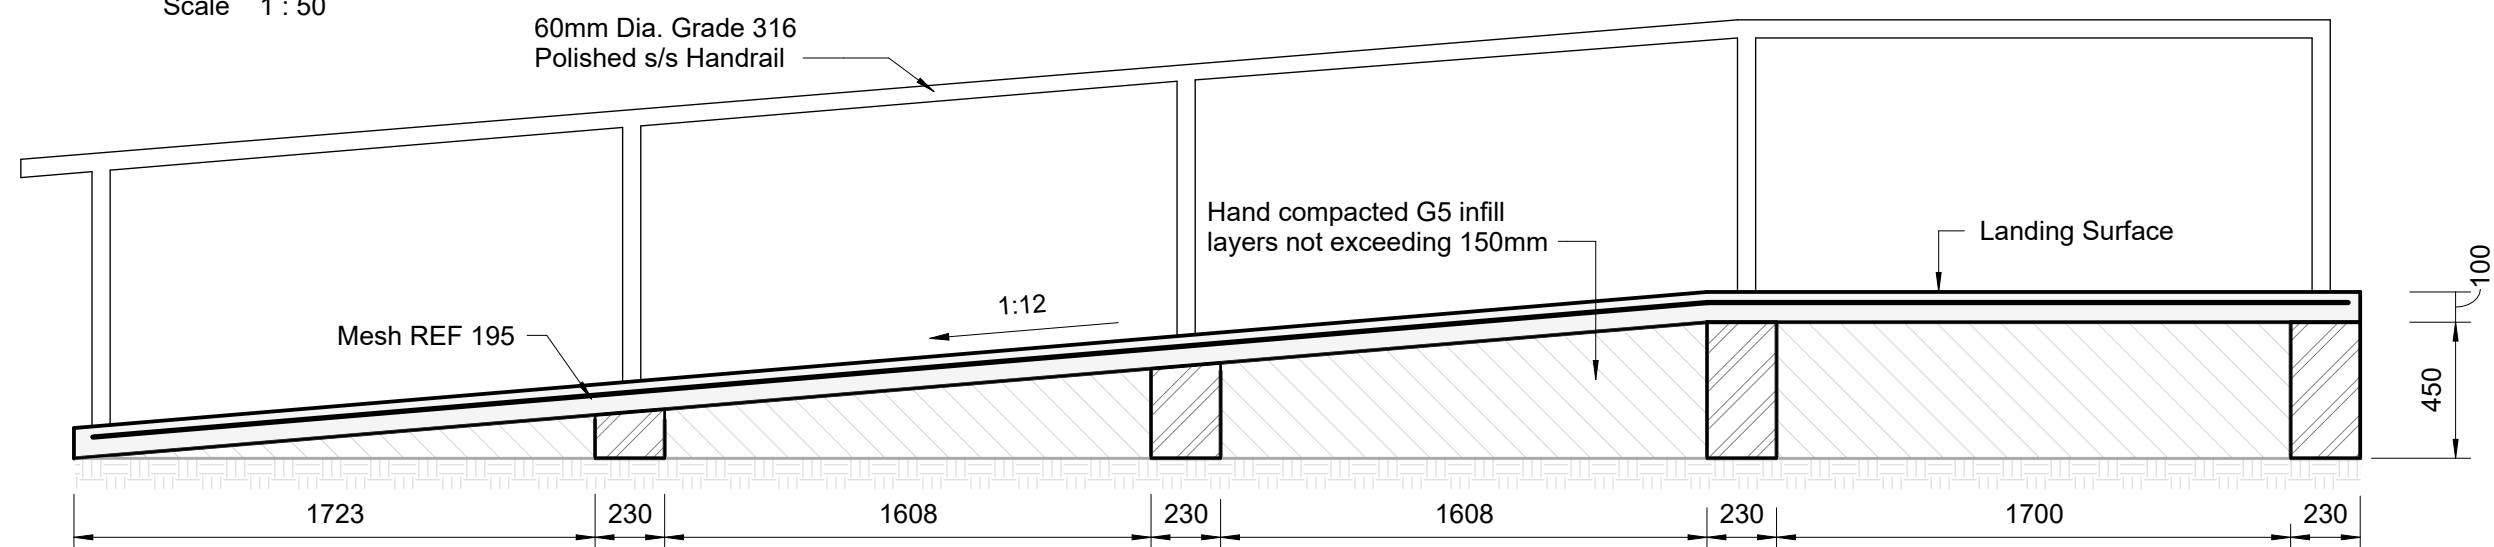

Section R.1
Scale 1 : 25

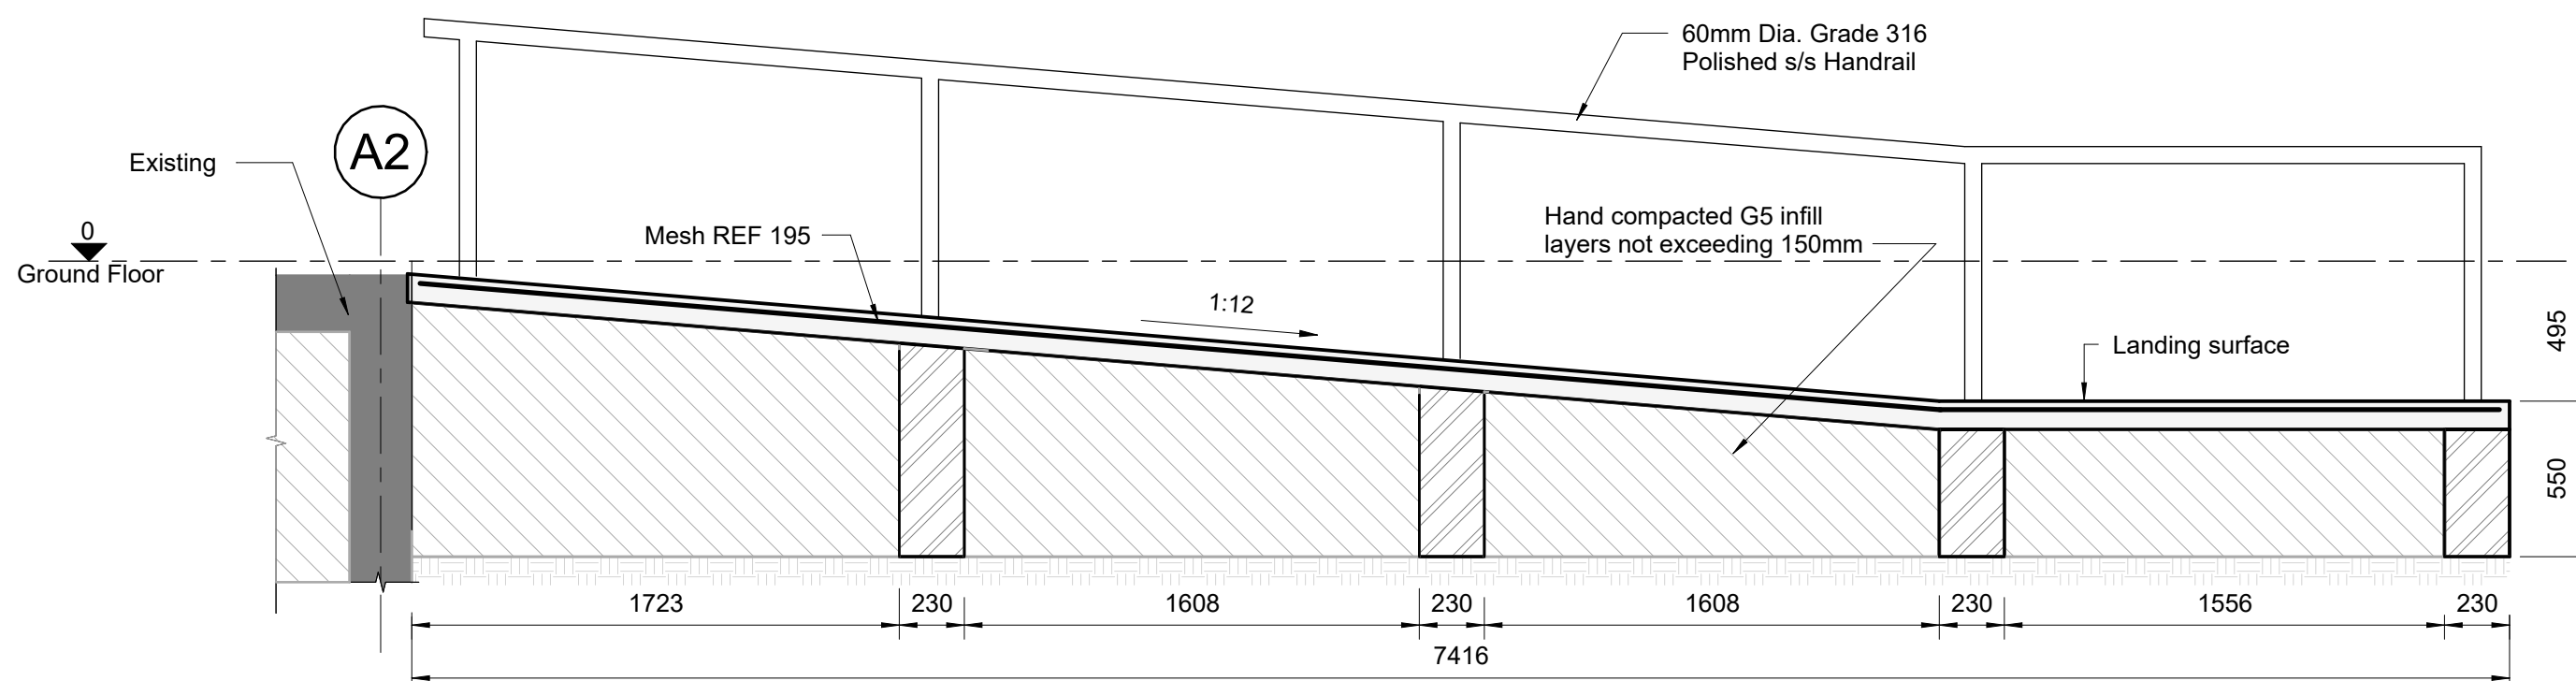

Section R.2
Scale 1 : 25

Brickwork Notes

General

- All brickwork to comply with the NBR, SANS 10400 and SANS 10164 parts 1 & 2.
- All burnt clay bricks to comply with SANS 227 and all concrete bricks to comply with SANS 1215.
- No chases vertical or horizontal (for plumbing /electrical) are permitted without approval from the engineer.
- Mortar shall be class II unless noted otherwise and shall comply with SANS 10164 and SANS 10249. Sand used in mortar to comply with SANS 1090.
- Brickforce to be used in every 4th course with a minimum lap of 150 mm.

LEGEND

	EXISTING WALL
	NEW WALL
	WALL/BEAM UNDER

NOTE:

- ALL LEVELS AND DIMENSIONS FOR EXISTING TO BE CHECKED ON SITE PRIOR TO COMMENCING WORK
- ALL WORK TO BE IN ACCORDANCE WITH THE NATIONAL BUILDING REGULATIONS AND LOCAL AUTHORITY BY- LAW

FOR INFORMATION

00	ISSUED FOR INFORMATION	16/8/23
No.	DESCRIPTION / REVISIONS	DATE



237 MAHATMA GANDHI RD
Durban 4001
Tel. +27(0)31 361 8748 Fax +086 683 1757

PROJECT / AREA / ASSET / SUBJECT

PORT OF DURBAN

Drawing Title

I & J BUILDING RAMP LAYOUT

DATE	16/08/2023	DH - DESIGN CENTRE MANAGER :
SCALE	AS SHOWN	SIGNATURE DATE:
DESIGNED BY	NS	DH - PORT ENGINEER :
CHECKED BY	RV	SIGNATURE DATE:
DRAWN BY	NS	DH - PLAN DRAWER :
CHECKED BY	RV	SIGNATURE DATE:
DRAWN BY	NS	DH - DESIGNER :
CHECKED BY	RV	SIGNATURE DATE:

PAPER SIZE	TRANSNET DRW. NO. SHEET REV.
A2	DH6300104-002-00

CONSULTANT/ CONTRACTOR DRW. NO.