



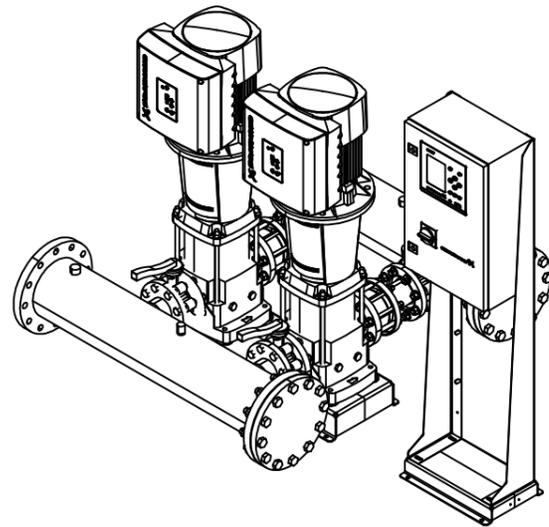

**BOOSTER PUMP 3D NTS**




**BOOSTER PUMP ISOMETRIC NTS**

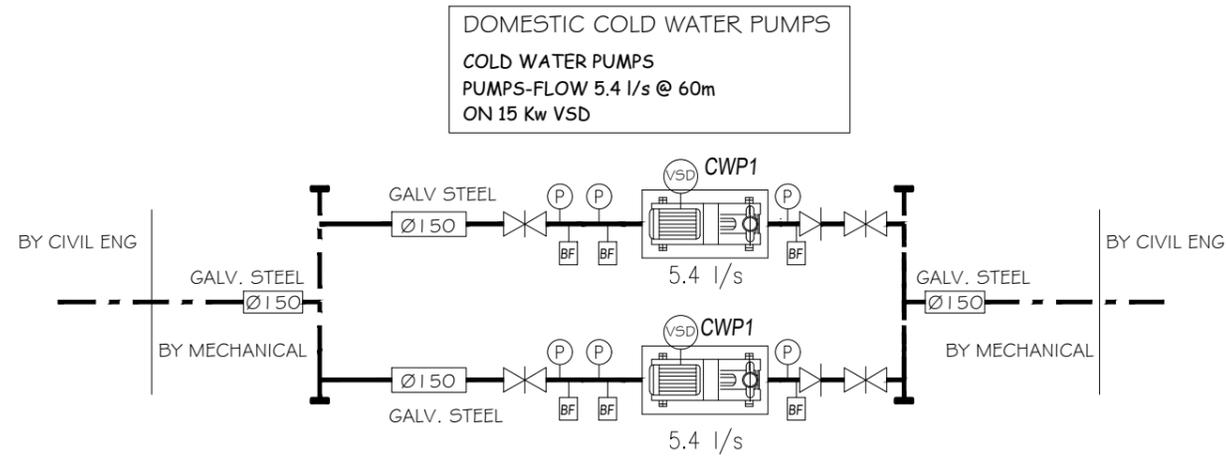

**SCHEMATIC NTS**

LEGEND	
	Safety valve
	Airvent
	Expansion valve
	Ball Valve
	Alpha Frese valve
	Reducer
	Non return valve
	strainer
	Thermometer
	Temperature sensor
	Binder fitting
	Flow switch
	Flange/union
	Constant temperature valve
	open/closed solenoid valve
	Vacumm breaker

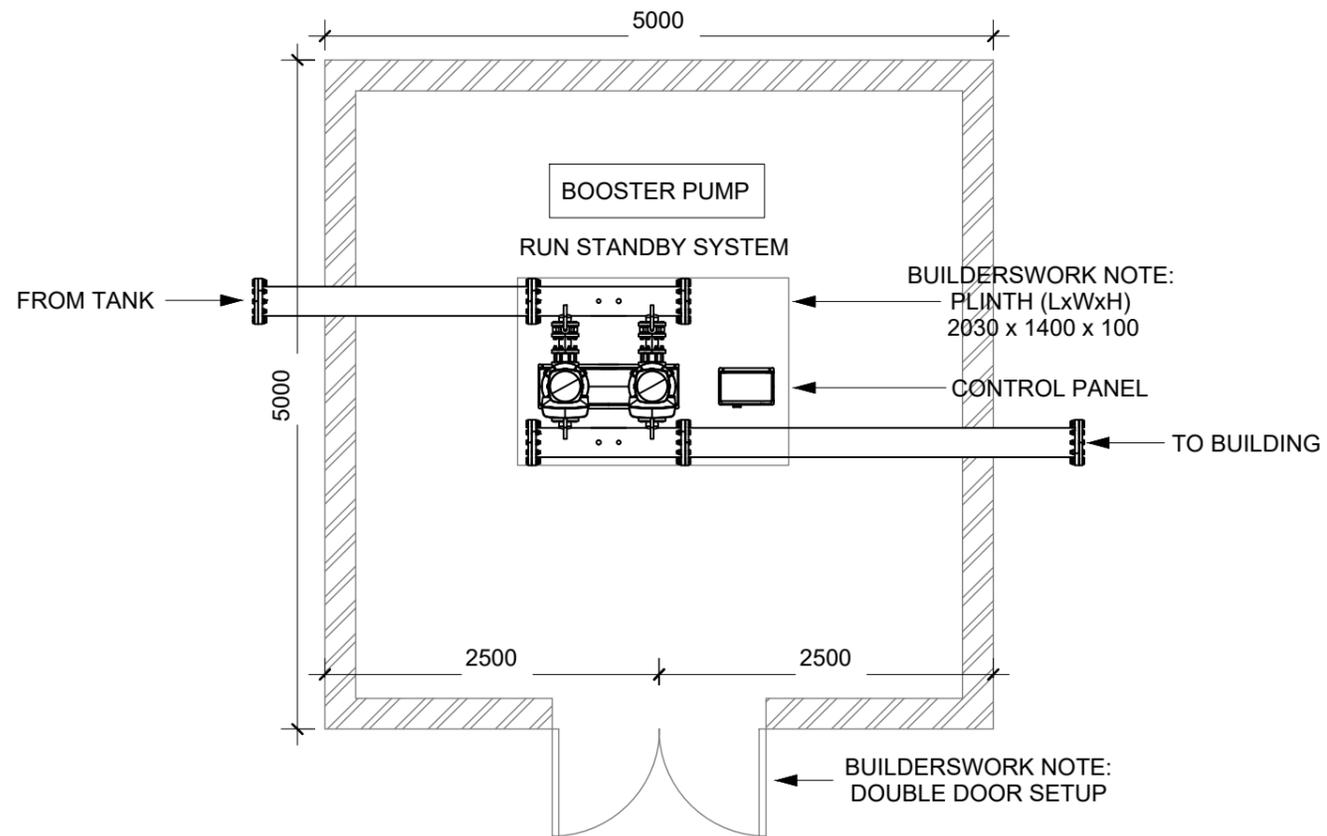

**BOOSTER PUMP PLANTROOM Scale 1 : 50**

**FOR TENDER**

PROJECT NAME:  
**ZNT 08/25/26W: WIMS No: 029108 - URGENT REPAIRS AND REPLACEMENT OF THE STORM AND WATER DAMAGED ROOFS, ASSOCIATED BUILDINGS, AND INFRASTRUCTURE COMPONENTS AT THE ULUNDI LEGISLATIVE COMPLEX ADMINISTRATION BUILDING IN THE NORTH COAST REGION**



SHEET TITLE:  
**BOOSTER PUMP PLANTROOM**

SERVICE: MECHANICAL DRAWING NUMBER: D0000 REV: 0

NO	DATE	DESCRIPTION	DRN BY
0	05/02/2026	FOR TENDER	JMN

DATE:  
2026/02/04  
 DRAWN BY:  
JMN  
 DESIGNED BY:  
JG  
 CHECKED BY:  
RI  
 SCALE:  
AS INDICATED

