


1 2 3 4 5 6 7 8 9 10 11 12

A
B
C
D
E
F
G
H

A
B
C
D
E
F
G
H

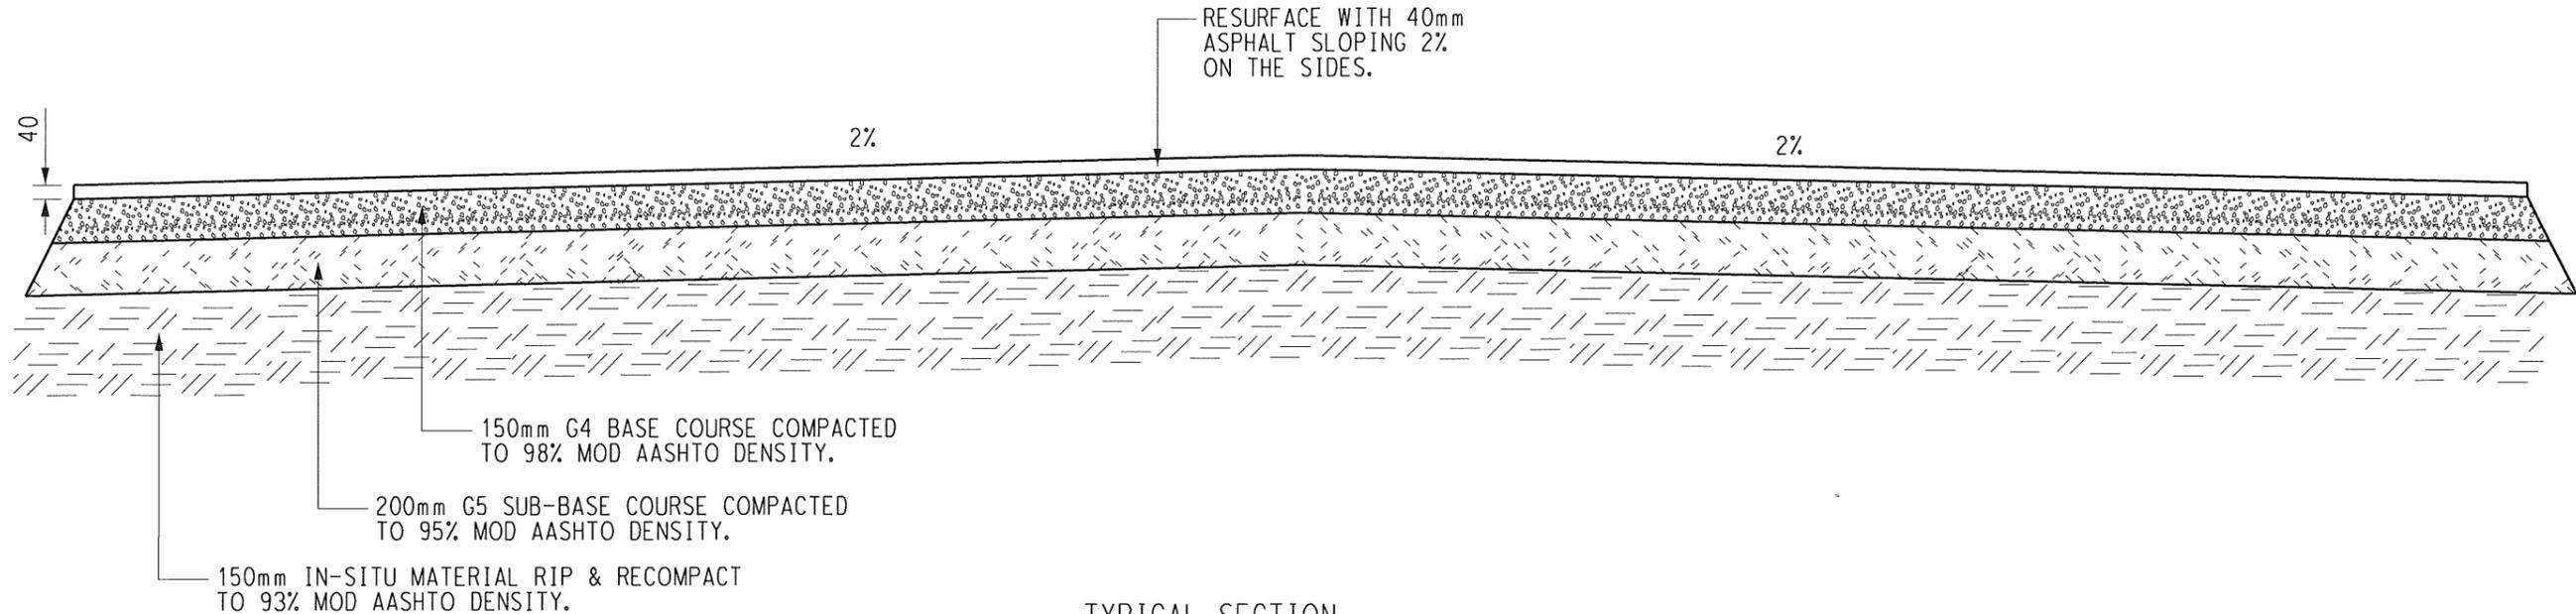

TYPICAL SECTION THROUGH RE-SURFACED ASPHALT

25096 Sht. 3	STUD POSITION DETAILS
25096 Sht. 2	TYPICAL RUMBLE STRIP DETAILS
20039 Sht. 1	ROCKVIEW RESERVOIR ACCESS ROAD LAYOUT PLAN
20029 Sht. 1	ACCESS ROAD LAYOUT PLAN
20030 Sht. 2	ACCESS ROAD LAYOUT PLAN

18	0b	G5 SUB-BASE COURSE THICKNESS AMENDED AS PER NOTIF. 26651591																			
18	0a	FIRST ISSUE, NEW DRAWING CREATED AS PER NOTIF. 26651591.																			
D.O.	REV	DATE	** REVISION **								REV BY	CHKD BY	AUTH BY	APP BY	KKS APP	48/	REFERENCE DRAWINGS				
AUTHORISED FOR ESKOM BY:		CLASSIFICATION		<p align="center">PALMIET PUMPED STORAGE SCHEME</p> <p align="center">DETAIL STATION ACCESS ROAD CROSS SECTION</p>																	
ASDUSTE 2024-10-14		PBS PATH																			
		0 OUZA																			
APPROVED BY:																					
2024/10/15																					
CHECKED BY:																					
2024-10-07																					
CREATED BY:																					
S. MERVIN 2023-11-02																					
SCALE		1:20		<p>ESKOM HOLDINGS SOC Ltd. REG No 2002/015527/30</p>																	
ESKOM DRAWING No.																18.48/25096		SHT	1	REV	0b