


1 2 3 4 5 6 7 8

A
B
C
D
E
F

NOTES:
 WALL THICKNESS ± 115mm
 DRAIN IS CONSTRUCTED IN PANELS OF 3m LENGTHS.
 CONCRETE GRADE: 25/19MP_a CONCRETE
 THE DIMENSIONS OF THE DRAIN MAY VARY OVER THE LENGTH OF THE DRAIN

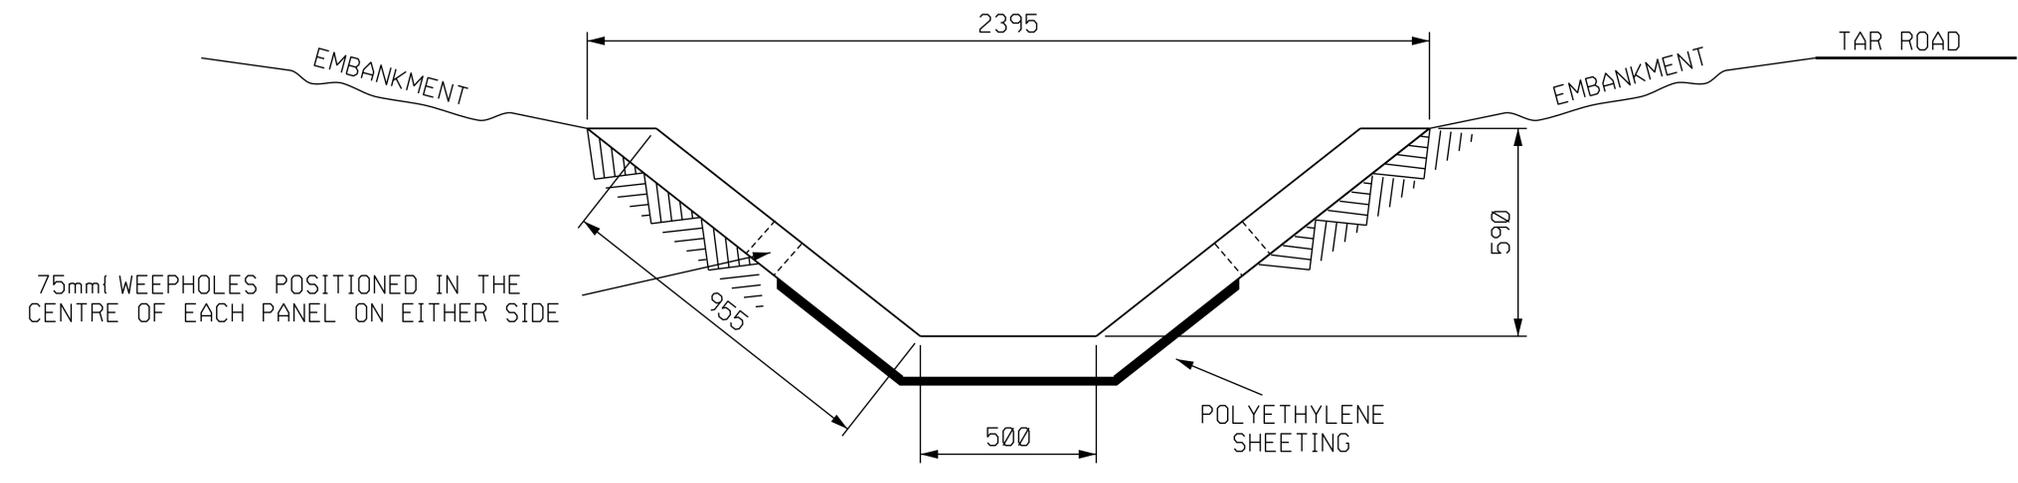

TYPICAL CROSS SECTION

THIS DRAWING HAS BEEN CREATED BY HAND, SCANNED AND UPDATED ON A CAD SYSTEM WITH MICROSTATION AND IRAS SOFTWARE. ANY AMENDMENT MUST BE EFFECTED ON THE SAME CAD SYSTEM.

DRG REGISTR		APPROVED BY :		PALMIET PUMPED STORAGE SCHEME CONCRETE LINED OPEN DRAIN CROSS SECTION					
INDEX REF.		O.VAN ROOY 19.05.03							
KKS APP		Z. KAPERY 07.05.03							
		ESKOM HOLDINGS LTD. REG. No. 2002/015527/06							
D.O.	REV	DATE	•• REVISION ••		REVISED BY	CHECKED BY	AUTH BY	0.48	REFERENCE DRAWINGS
	0		FIRST ISSUE. DEV. 10485.					20029	LAYOUT PLAN
CHKD BY	07 05 03	NK			Eskom		18.48 / 24771		REV
DRAWN BY	05 05 03	ASH							Ø
SCALE	1:20								SIZE GROOTTE A3L

1 2 3 4 5 6 7 8