

A

A

B

B

C

C

D


D

E

E

F

F

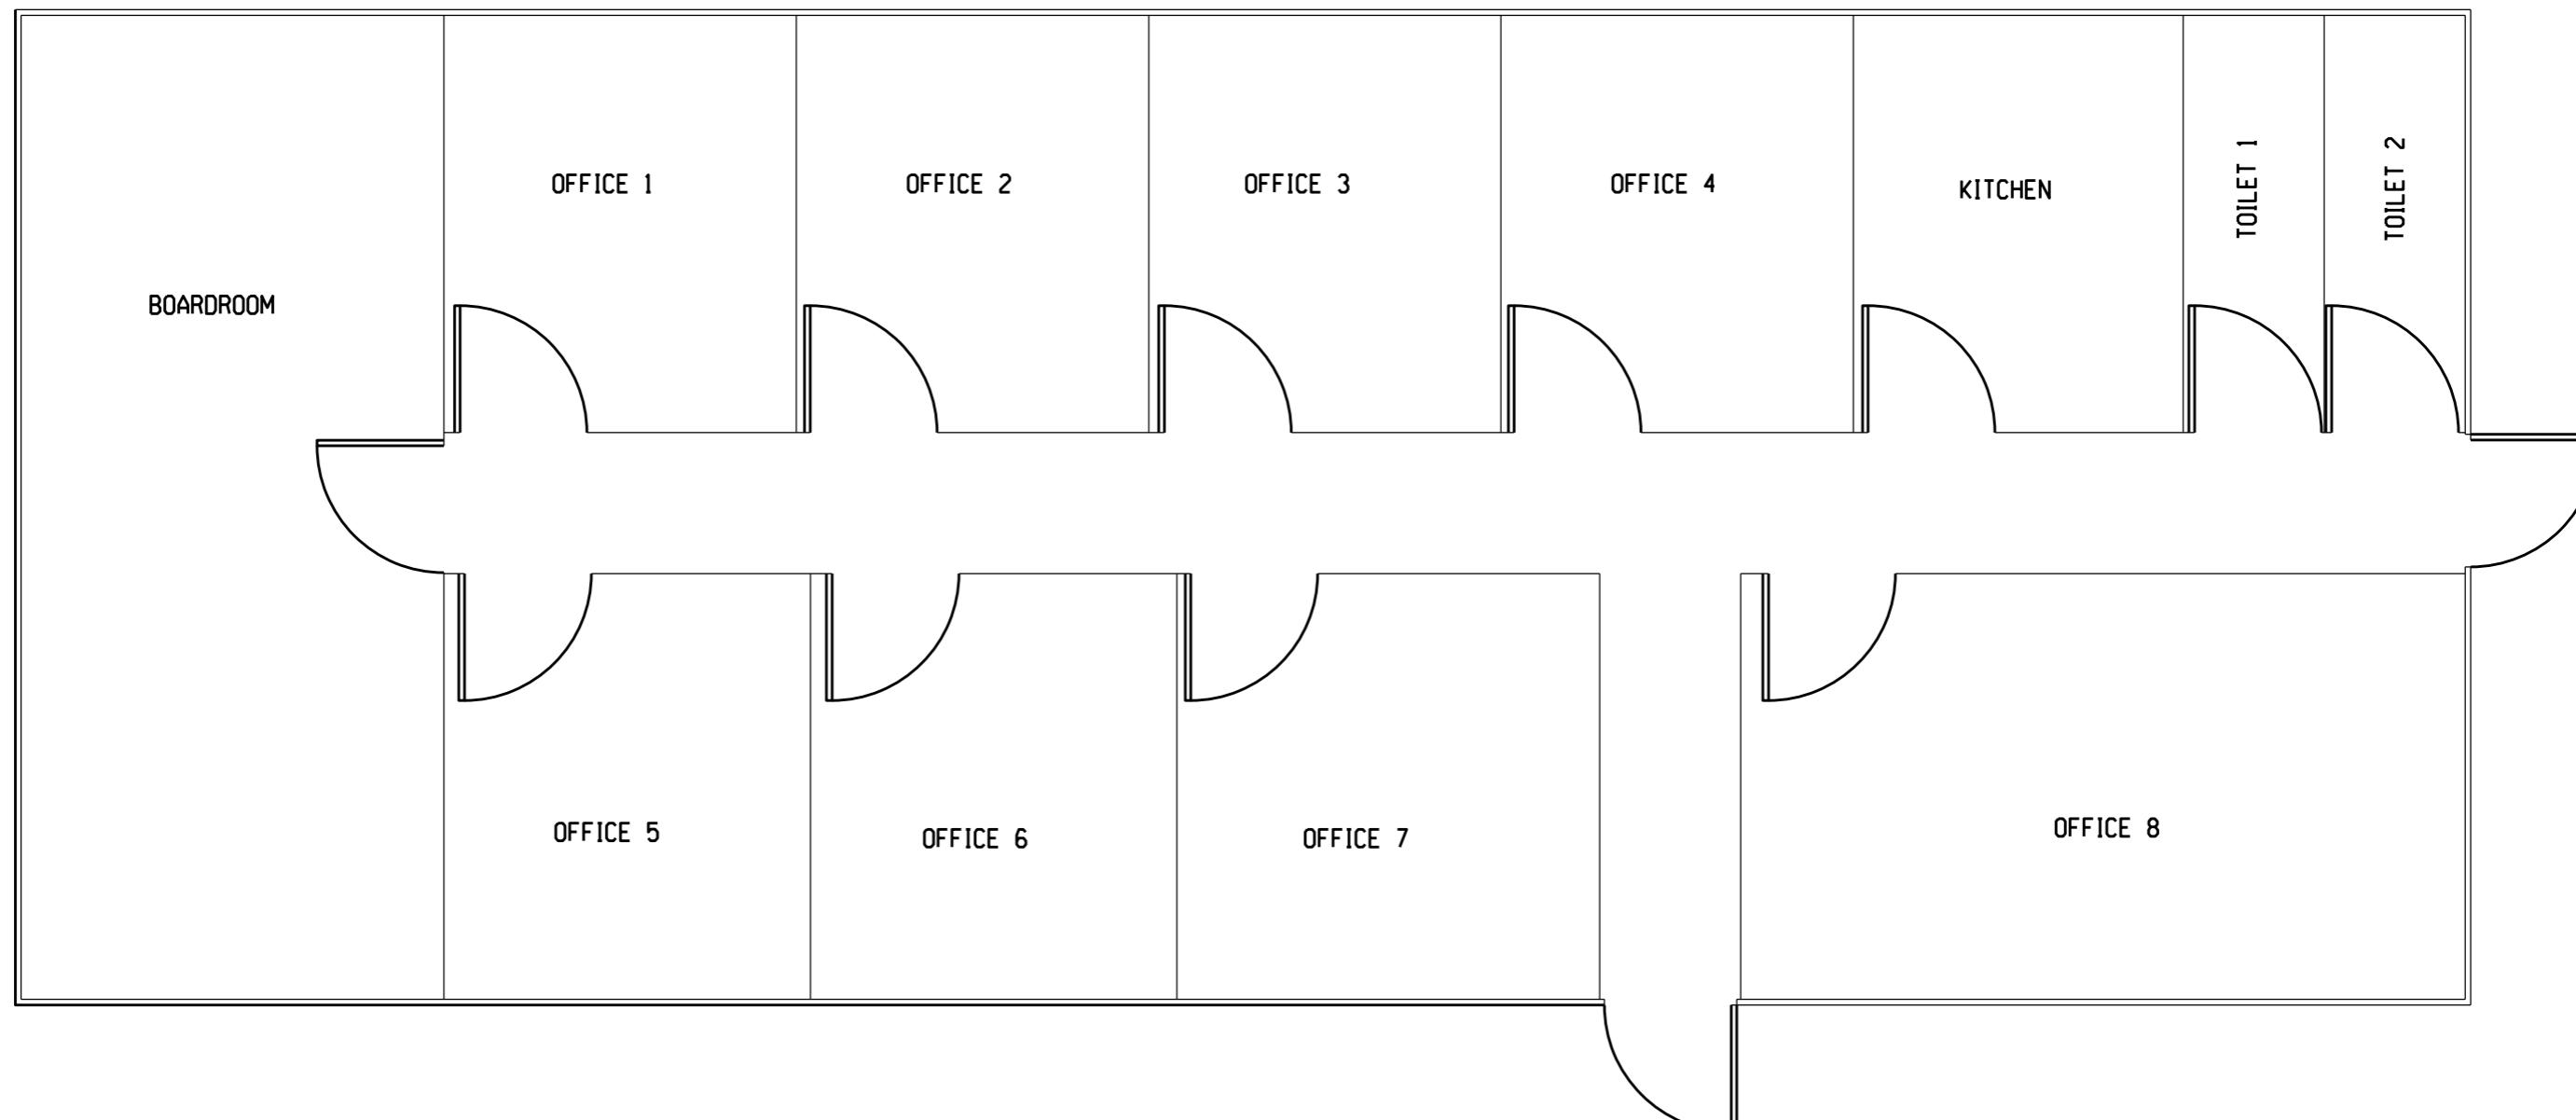

D.O.	REV	DATE	REVISION	REV BY	CHKD BY	APP BY	AUTH BY	KKS APP	REFERENCE DRAWINGS
AUTHORISED FOR ESKOM BY:									
CLASSIFICATION									
PBS PATH									
CODIFICATION BY:									
APPROVED BY:									
CHECKED BY:									
CREATED BY:									
SCALE									
Eskom									
ESKOM HOLDINGS SOC Ltd REG No 2002/015527/30									
MATIMBA POWER STATION PROPOSED NEW OFFICE PARKHOME								SHT	REV

FOR INFORMATION PURPOSE ONLY