


NORTH POINT

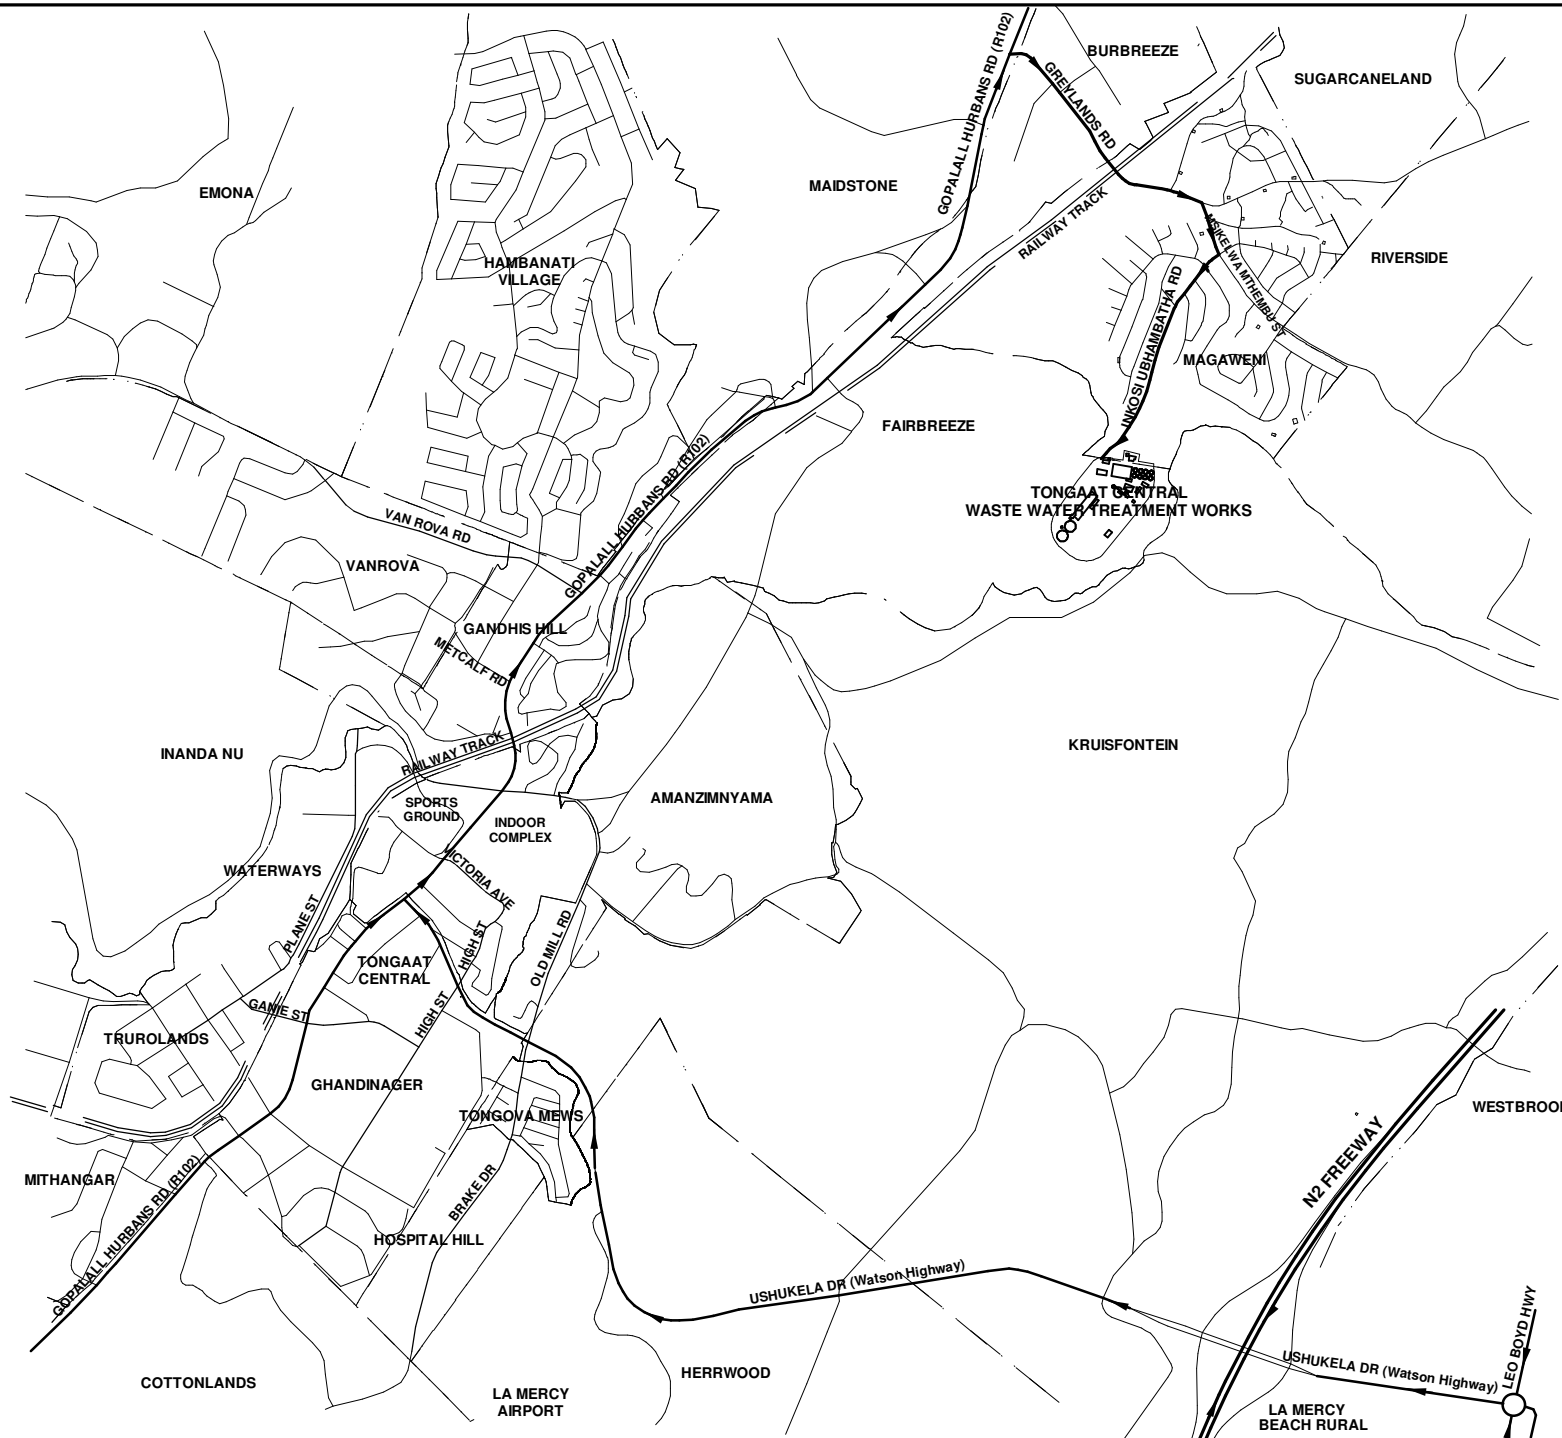

ETHEKEENI MUNICIPALITY

ENGINEERING

DESIGN BRANCH
ETHEKEENI
WATER & SANITATION

Drg. Title:

**TONGAAT CENTRAL
WASTEWATER
TREATMENTWORKS:
LOCALITY SKETCH**

Scales : N.T.S.

Drawn : K.S. Naidoo Date : SEPT 2021

Designed : Date :

Checked:

Manager: (Wastwater Design)

Deputy Head: Engineering

Head: Water & Sanitaitaion

Drg. No. 0	Sheet	Rev. 0
------------	-------	--------