

1	2	3	4	5	6	7	8	9	10	11	12	13	14	15	16	17	18	19	20	21	22	23	24	25	26
---	---	---	---	---	---	---	---	---	----	----	----	----	----	----	----	----	----	----	----	----	----	----	----	----	----

A



B

C

D




LAYOUT

E

F

G

H

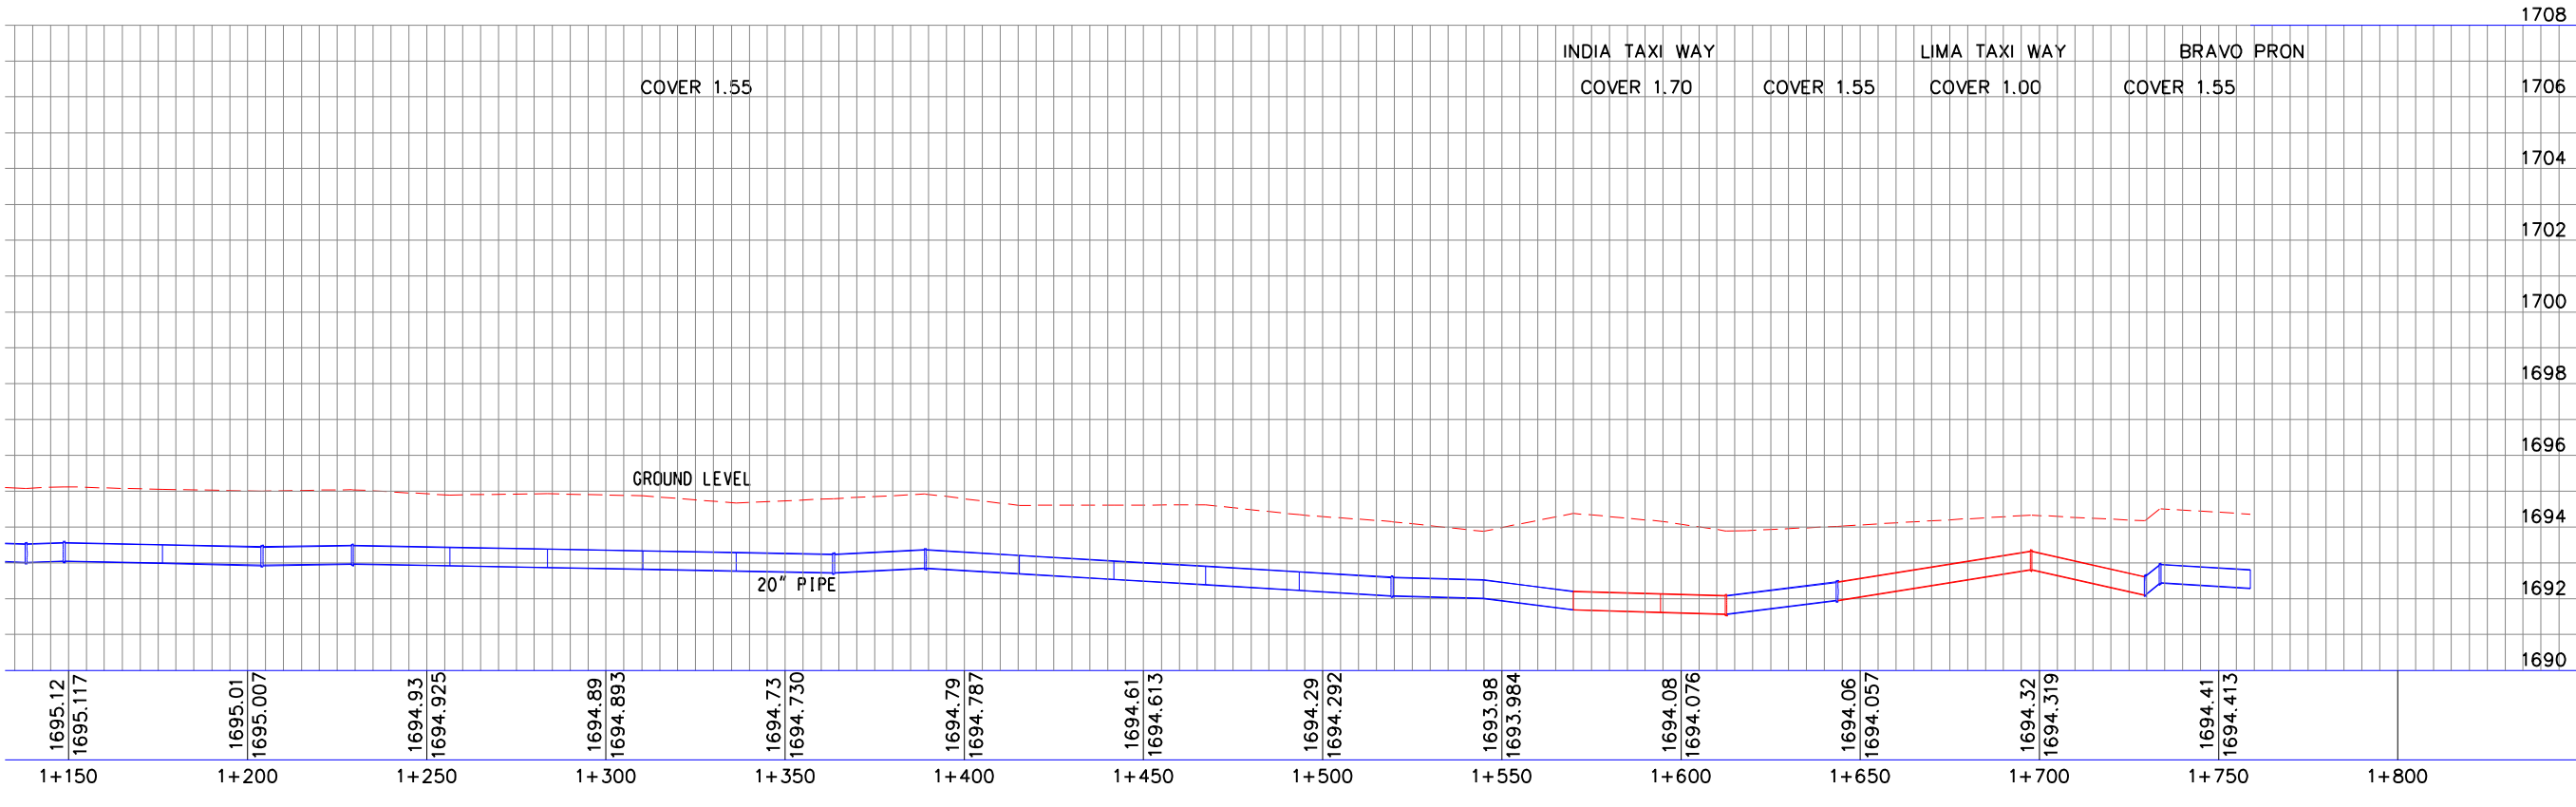

LONG SECTION: CH 1200 - 1759

SQUAD CHECK														CAD MODEL NO: .DGN		LBE JOB No. L23638				
DISCIPLINE	NAME	PRINT	SIGNATURE	DATE	REFERENCE DRAWINGS			Copyright LBE ©All rights reserved.			CLIENT PROJ No			www.nakogroup.com mail.lbe@nakogroup.com		MEGICHEM - ACSA 20 INCH FUEL FEEDER LINE REPLACEMENT LAYOUT & LONG SECTION 3 CH 1200 - 1759		SHEET No.	REV. No.	
					CLIENT DRAWING NUMBER	LBE DRAWING NUMBER	DESCRIPTION	No.	REVISION DESCRIPTION	DRAWN	CHECKED	APPROVED	ENGINEER	DATE	DRAWN					P. SMITH
									OA	FOR INFORMATION ONLY (NAKO LBE-L23638)	PS	RN		ET	2025/01/29	CHECKED	R. NEL	DATE	AREA	
																REVIEWED		DATE		
																ENGINEER	E. TROMP	DATE	LBE DWG No.	
																APPROVED		DATE	L23638-SK-0500-004	
PLEASE CHECK AND RETURN AS SOON AS POSSIBLE										DIMENSIONS IN mm UNLESS OTHERWISE STATED					SCALE:	DWG. SIZE	A1	CLIENT DWG No.	004	0A