


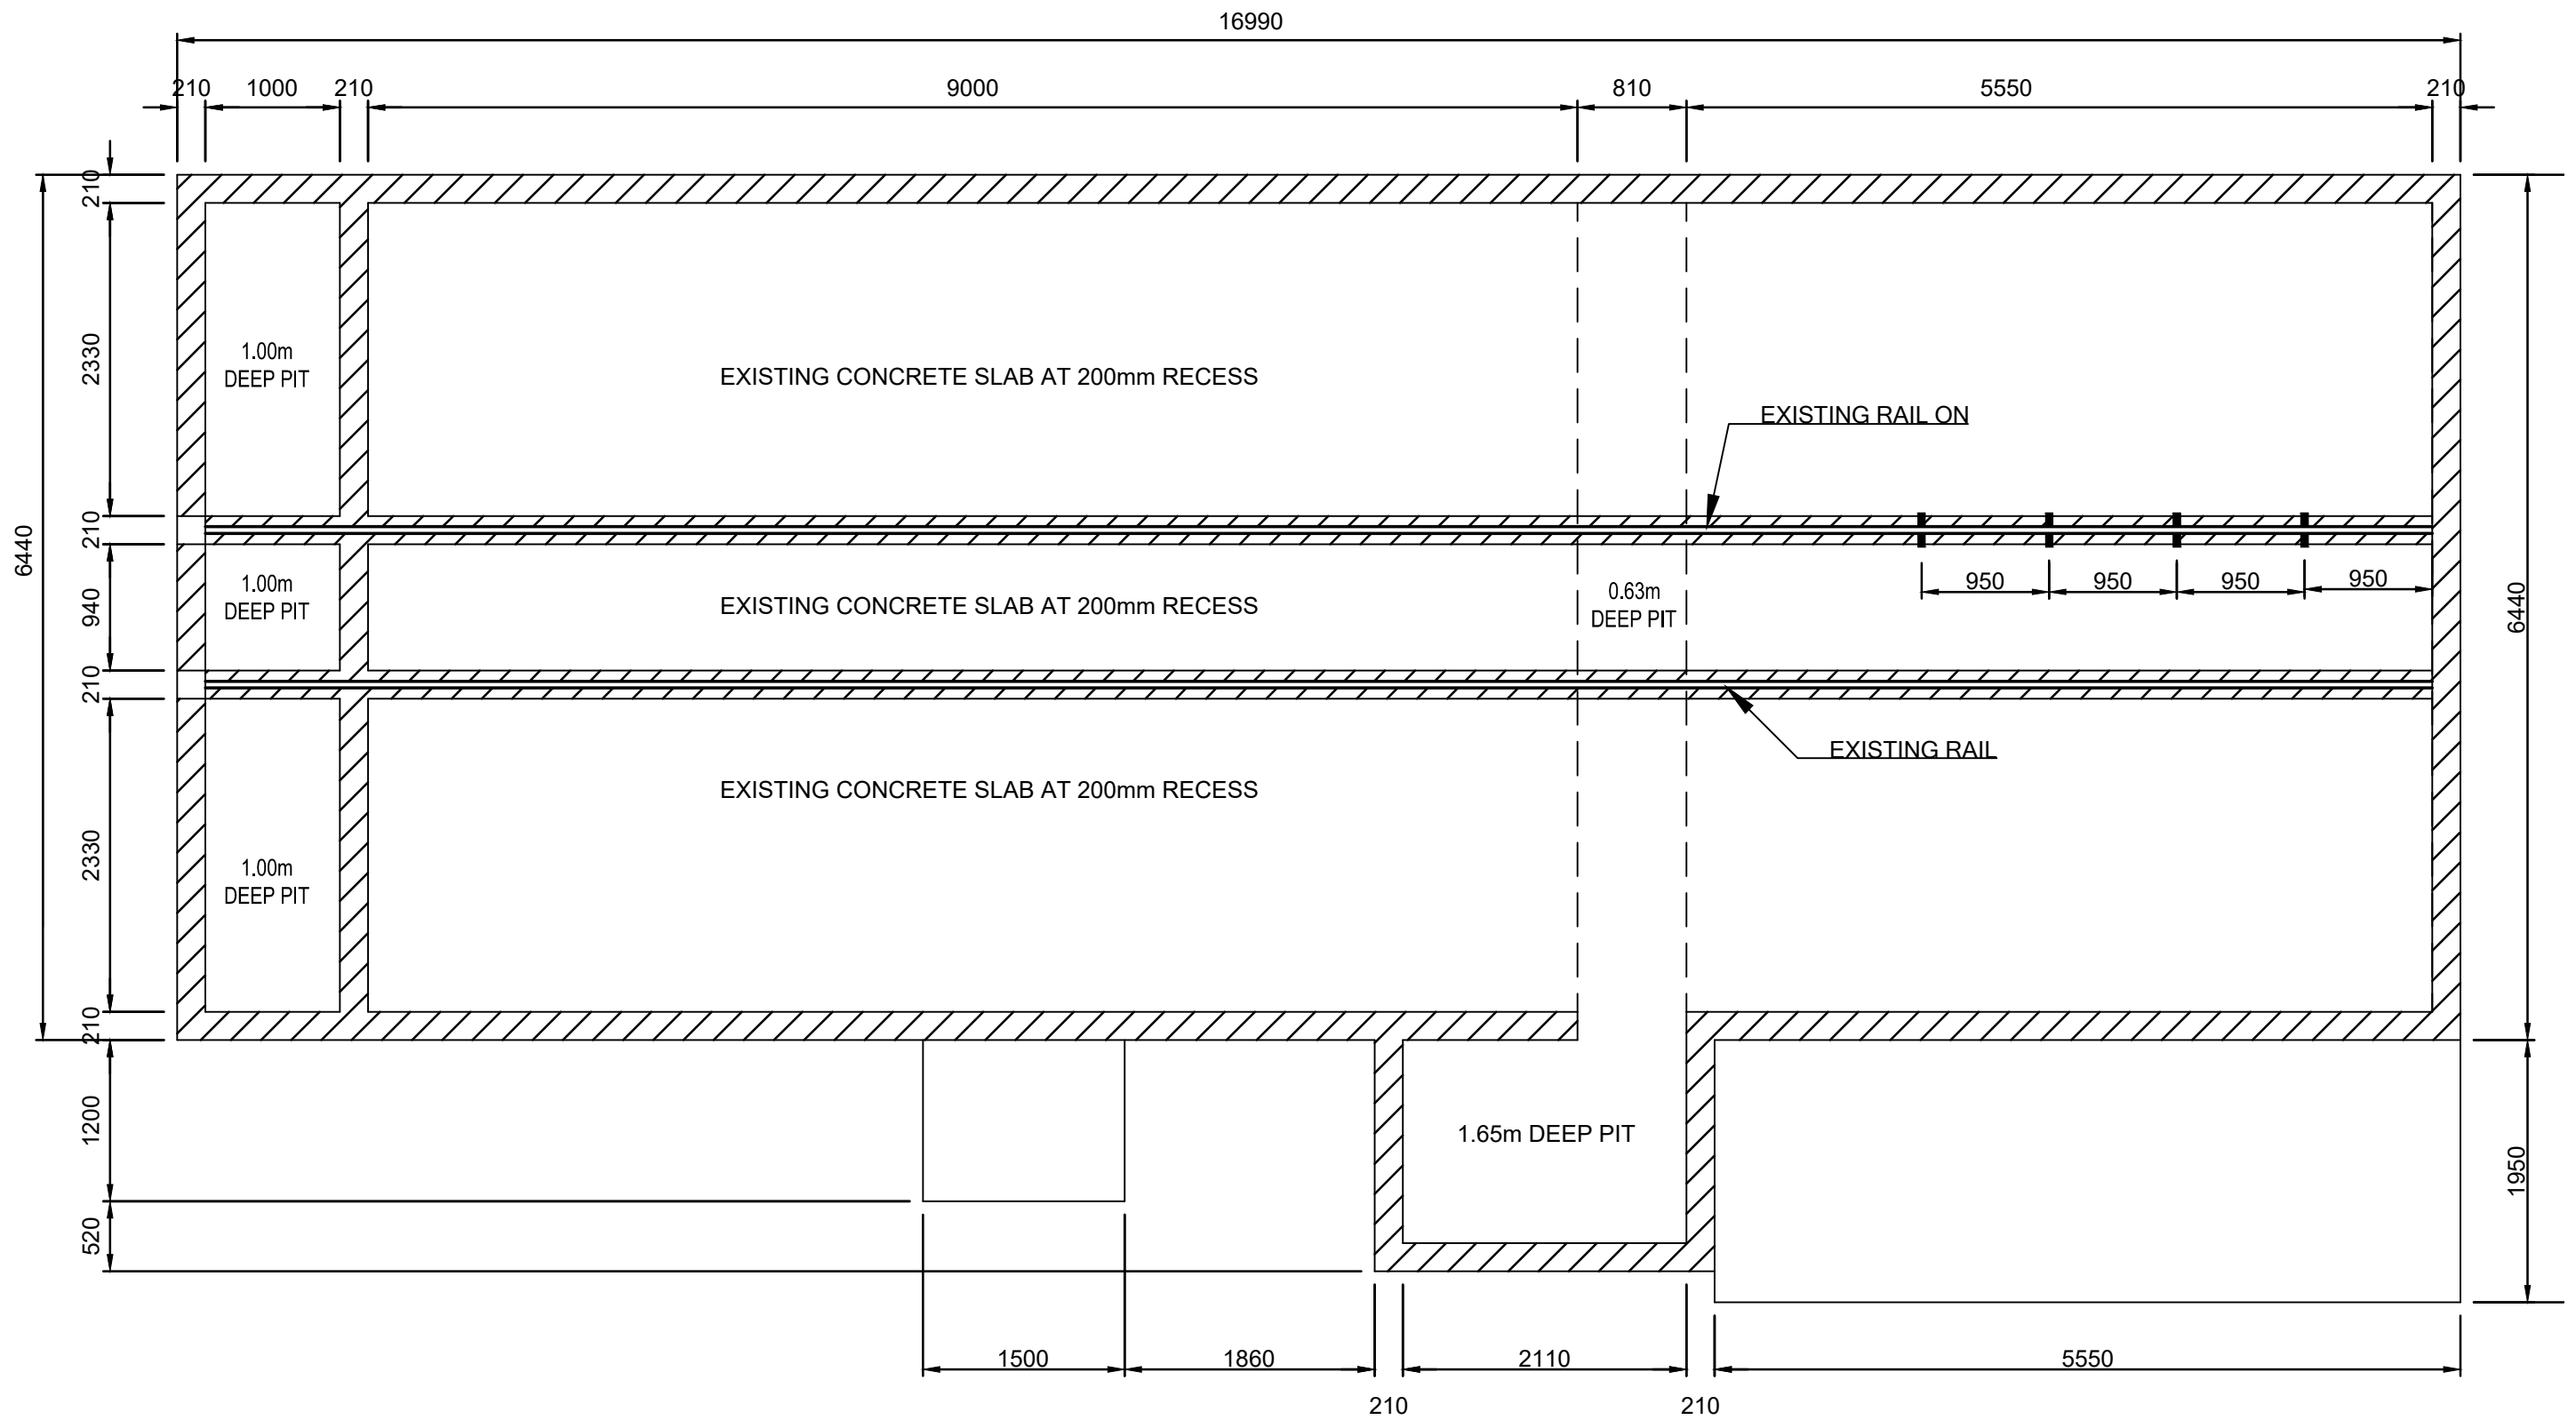

SHOTBLAST BOOTH FOUNDATION LAYOUT

SCALE 1:50