



TYPICAL WALKWAY CROSSING LAYOUT  
SCALE 1:100

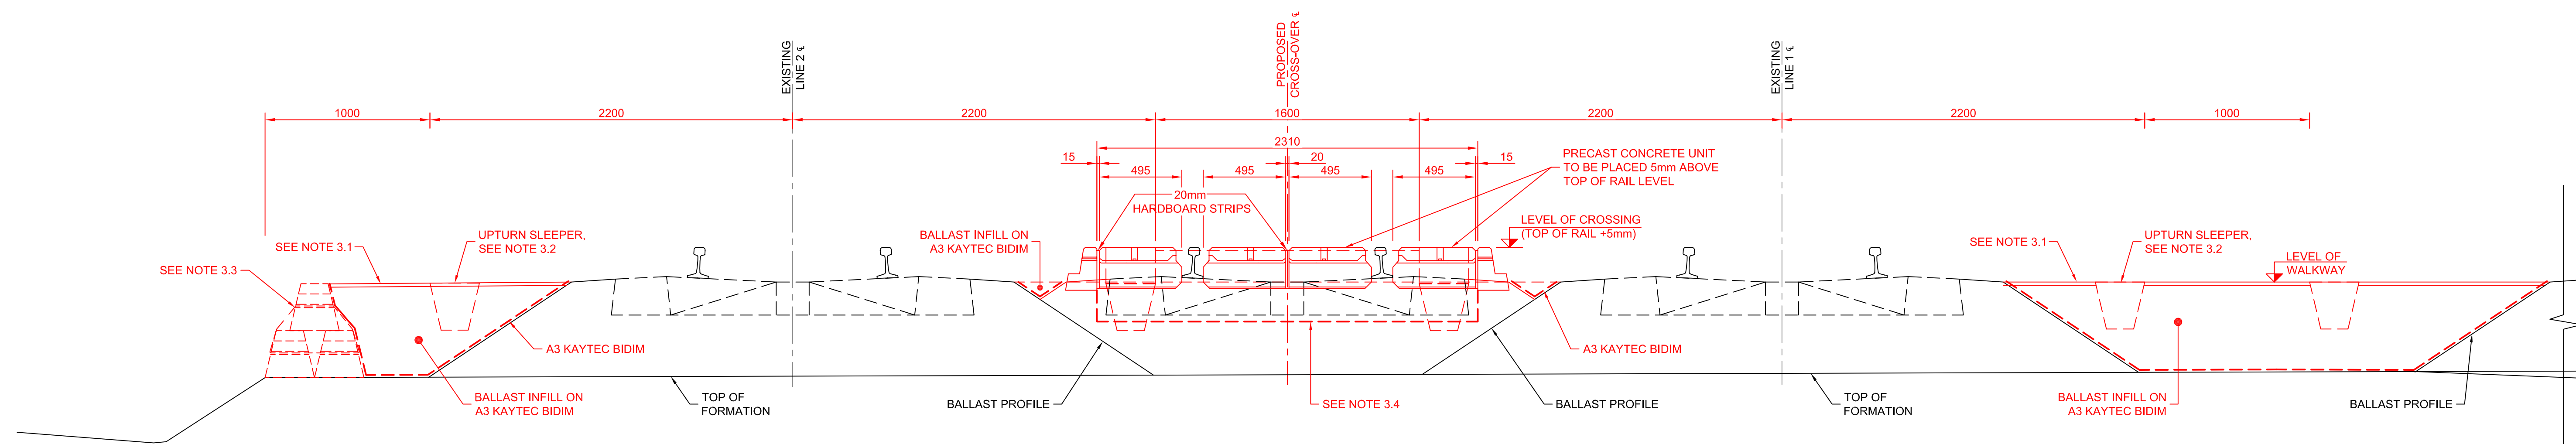

DETAILS OF WALKWAY CROSSING  
SECTION B-B  
SCALE 1:20

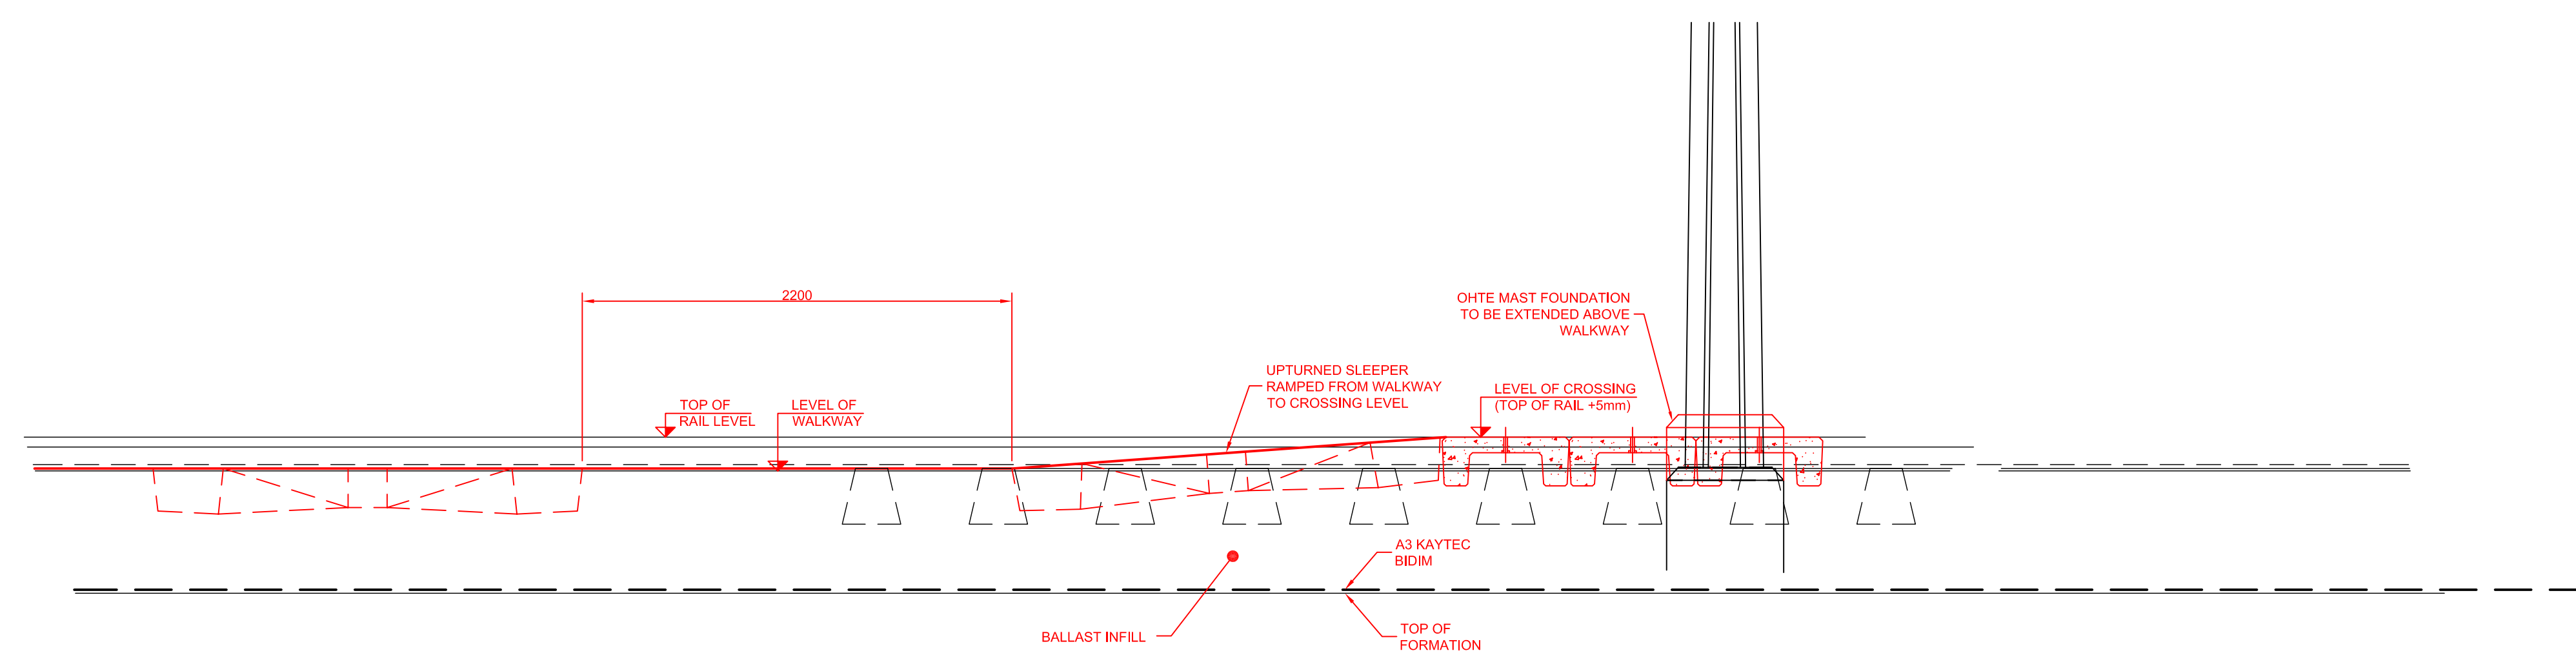

DETAILS OF WALKWAY CROSSING  
SECTION A-A  
SCALE 1:20