

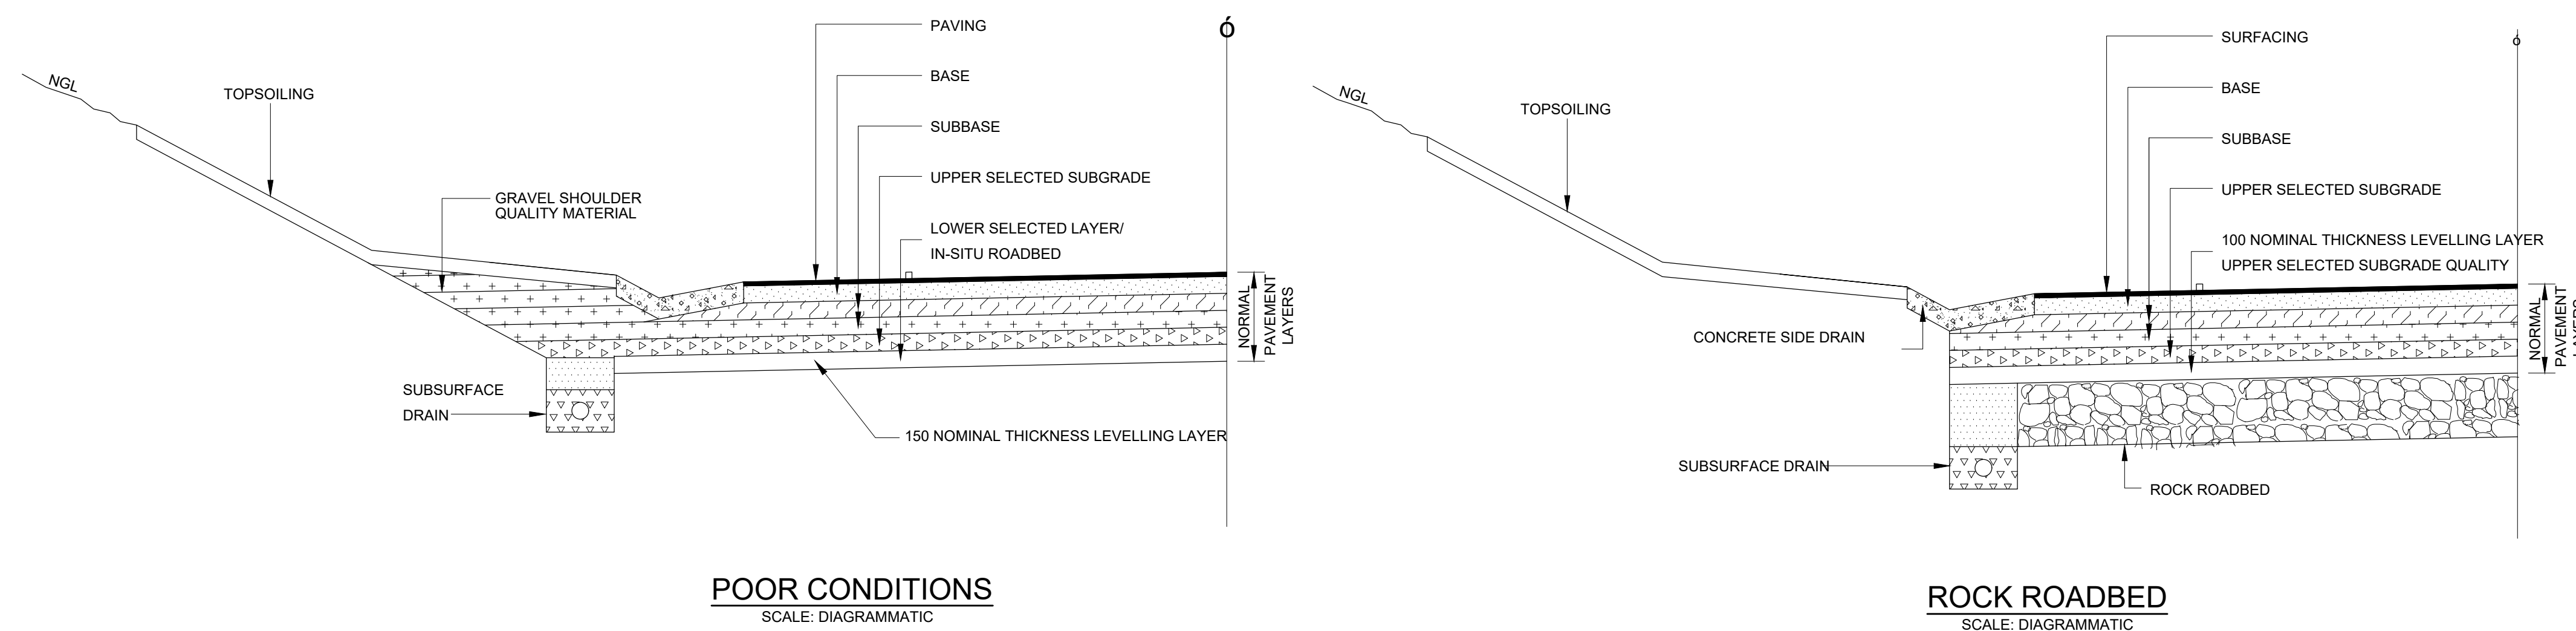
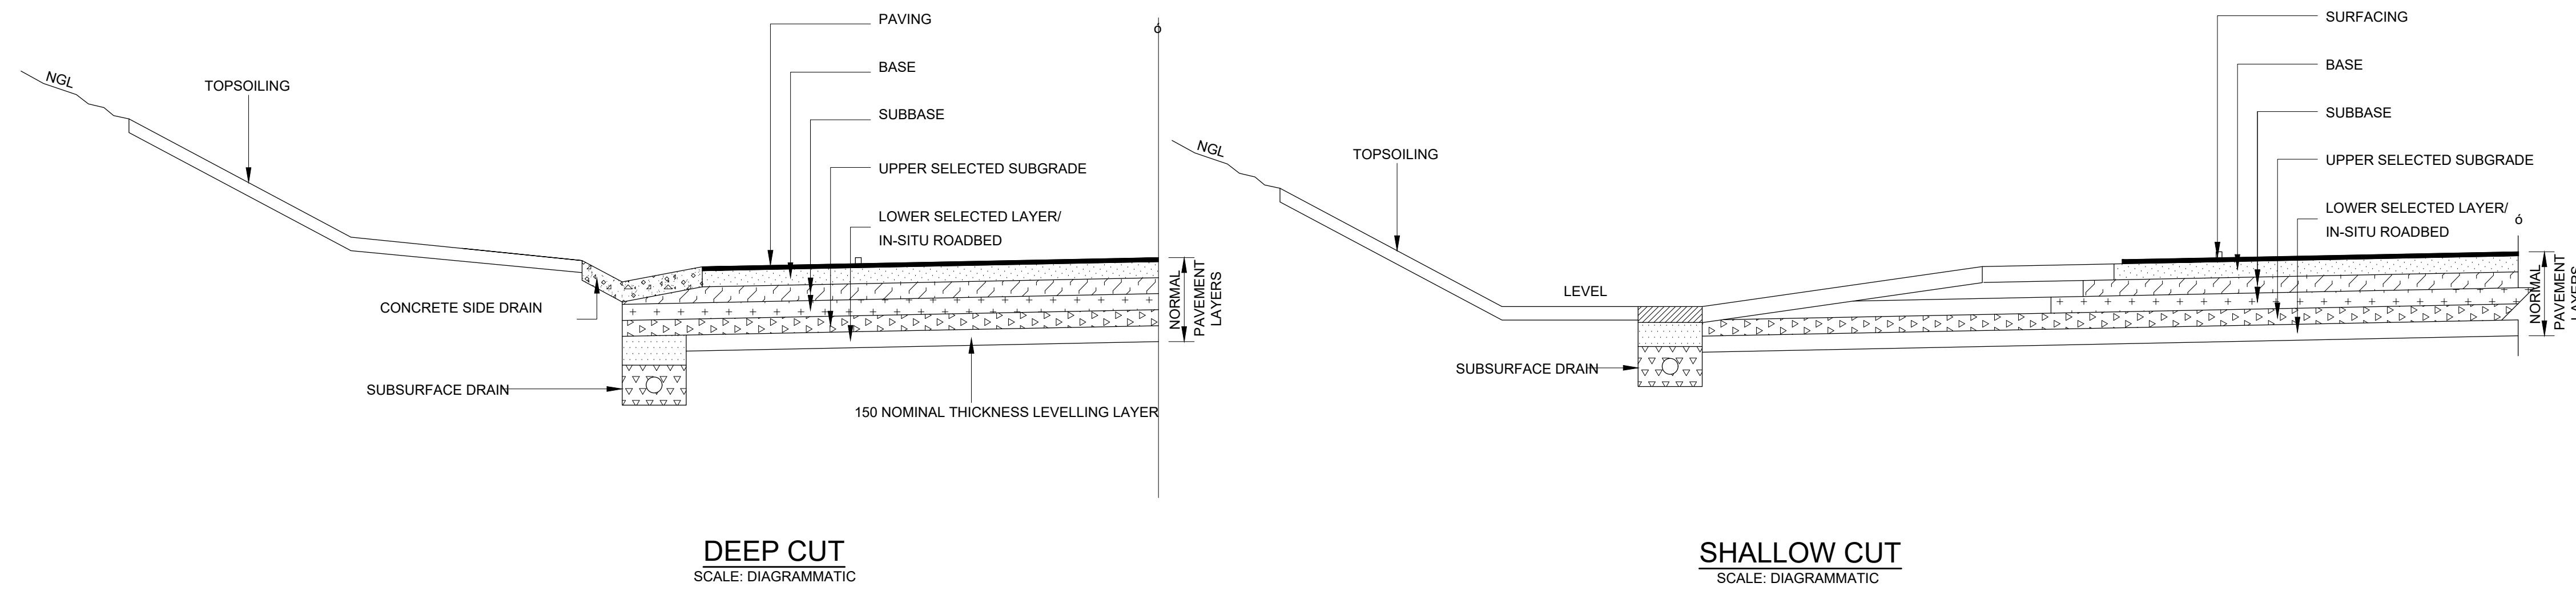
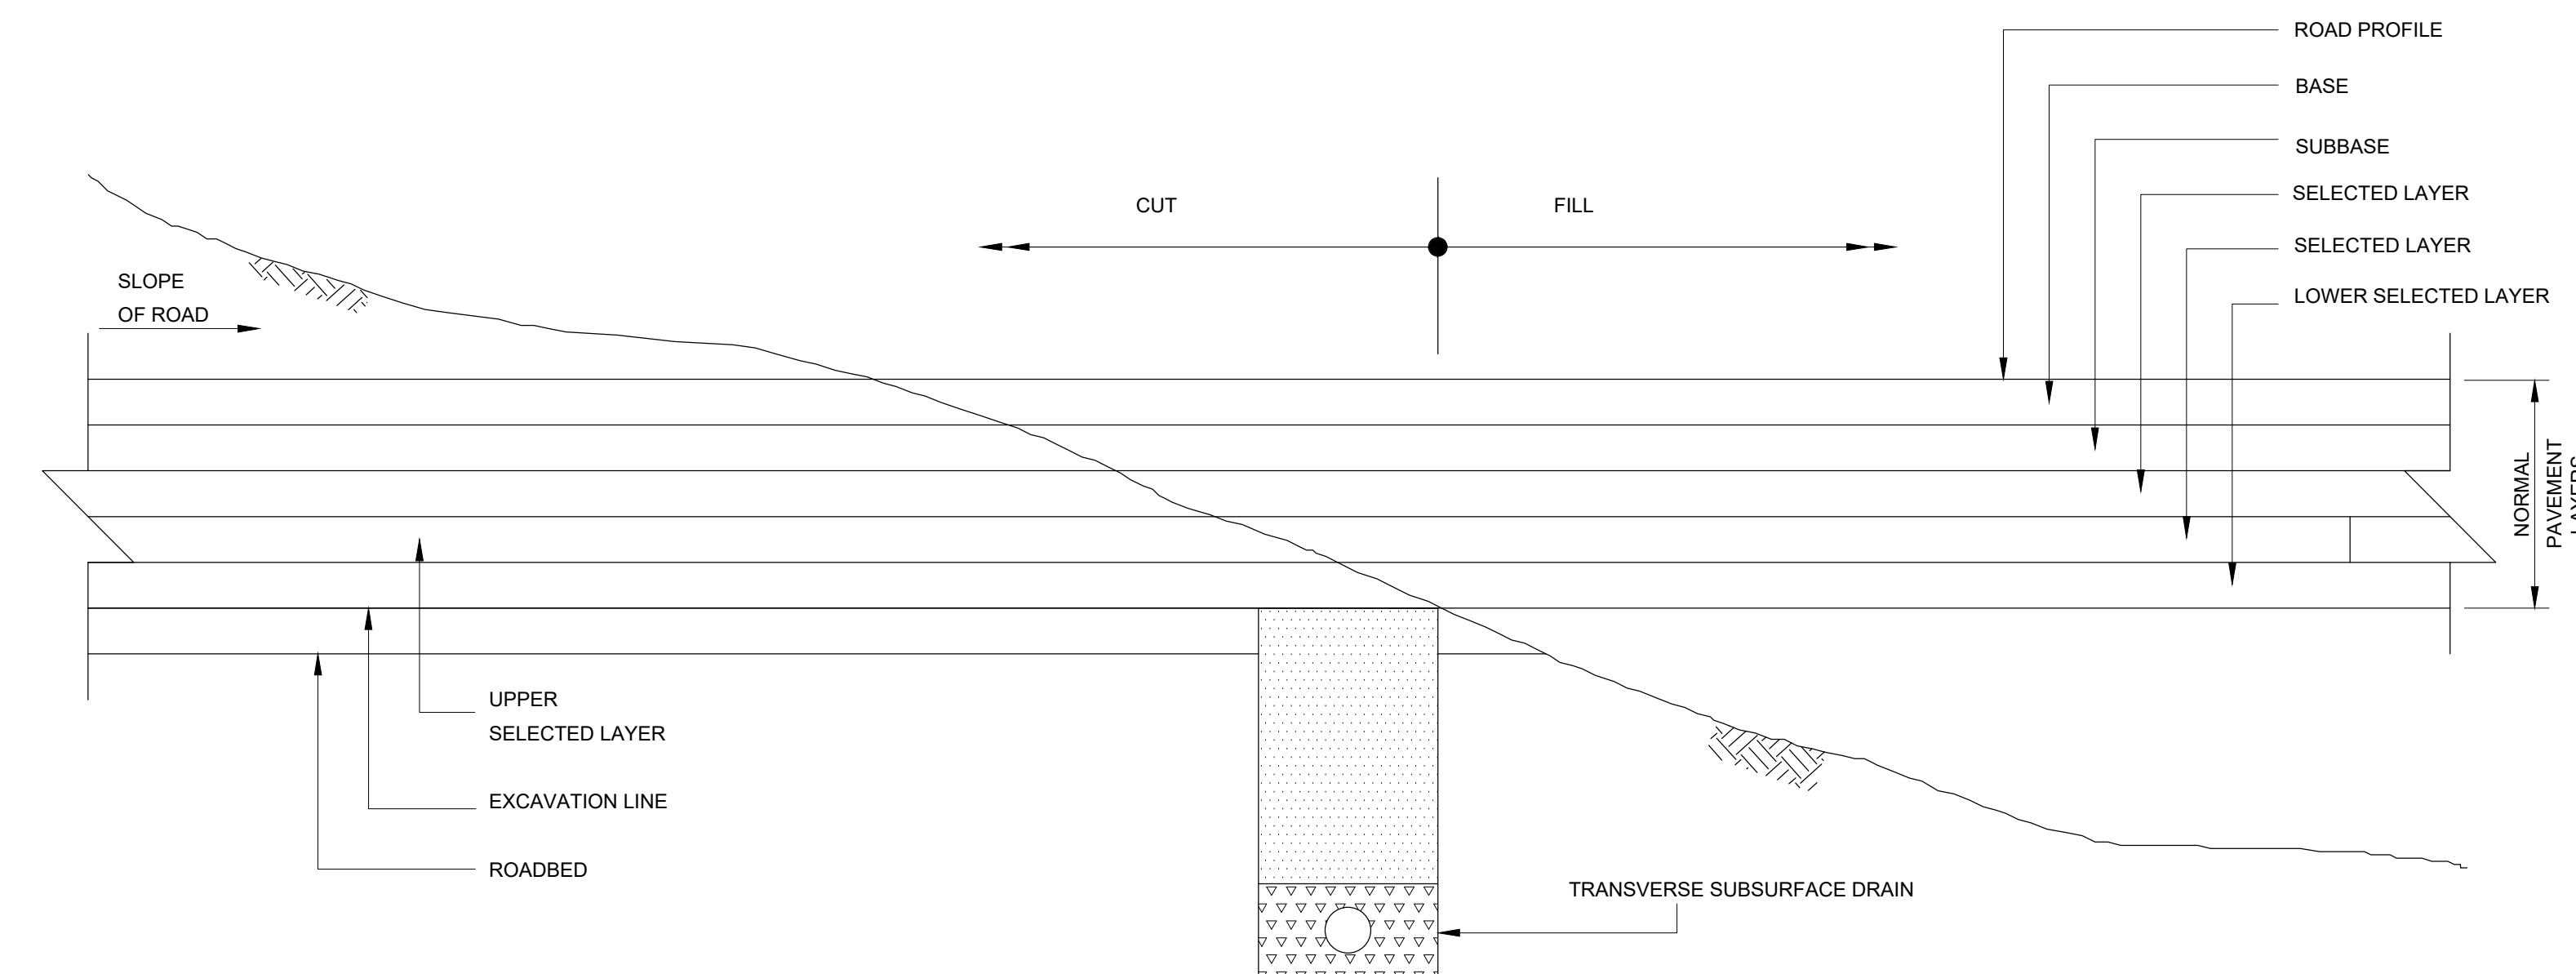


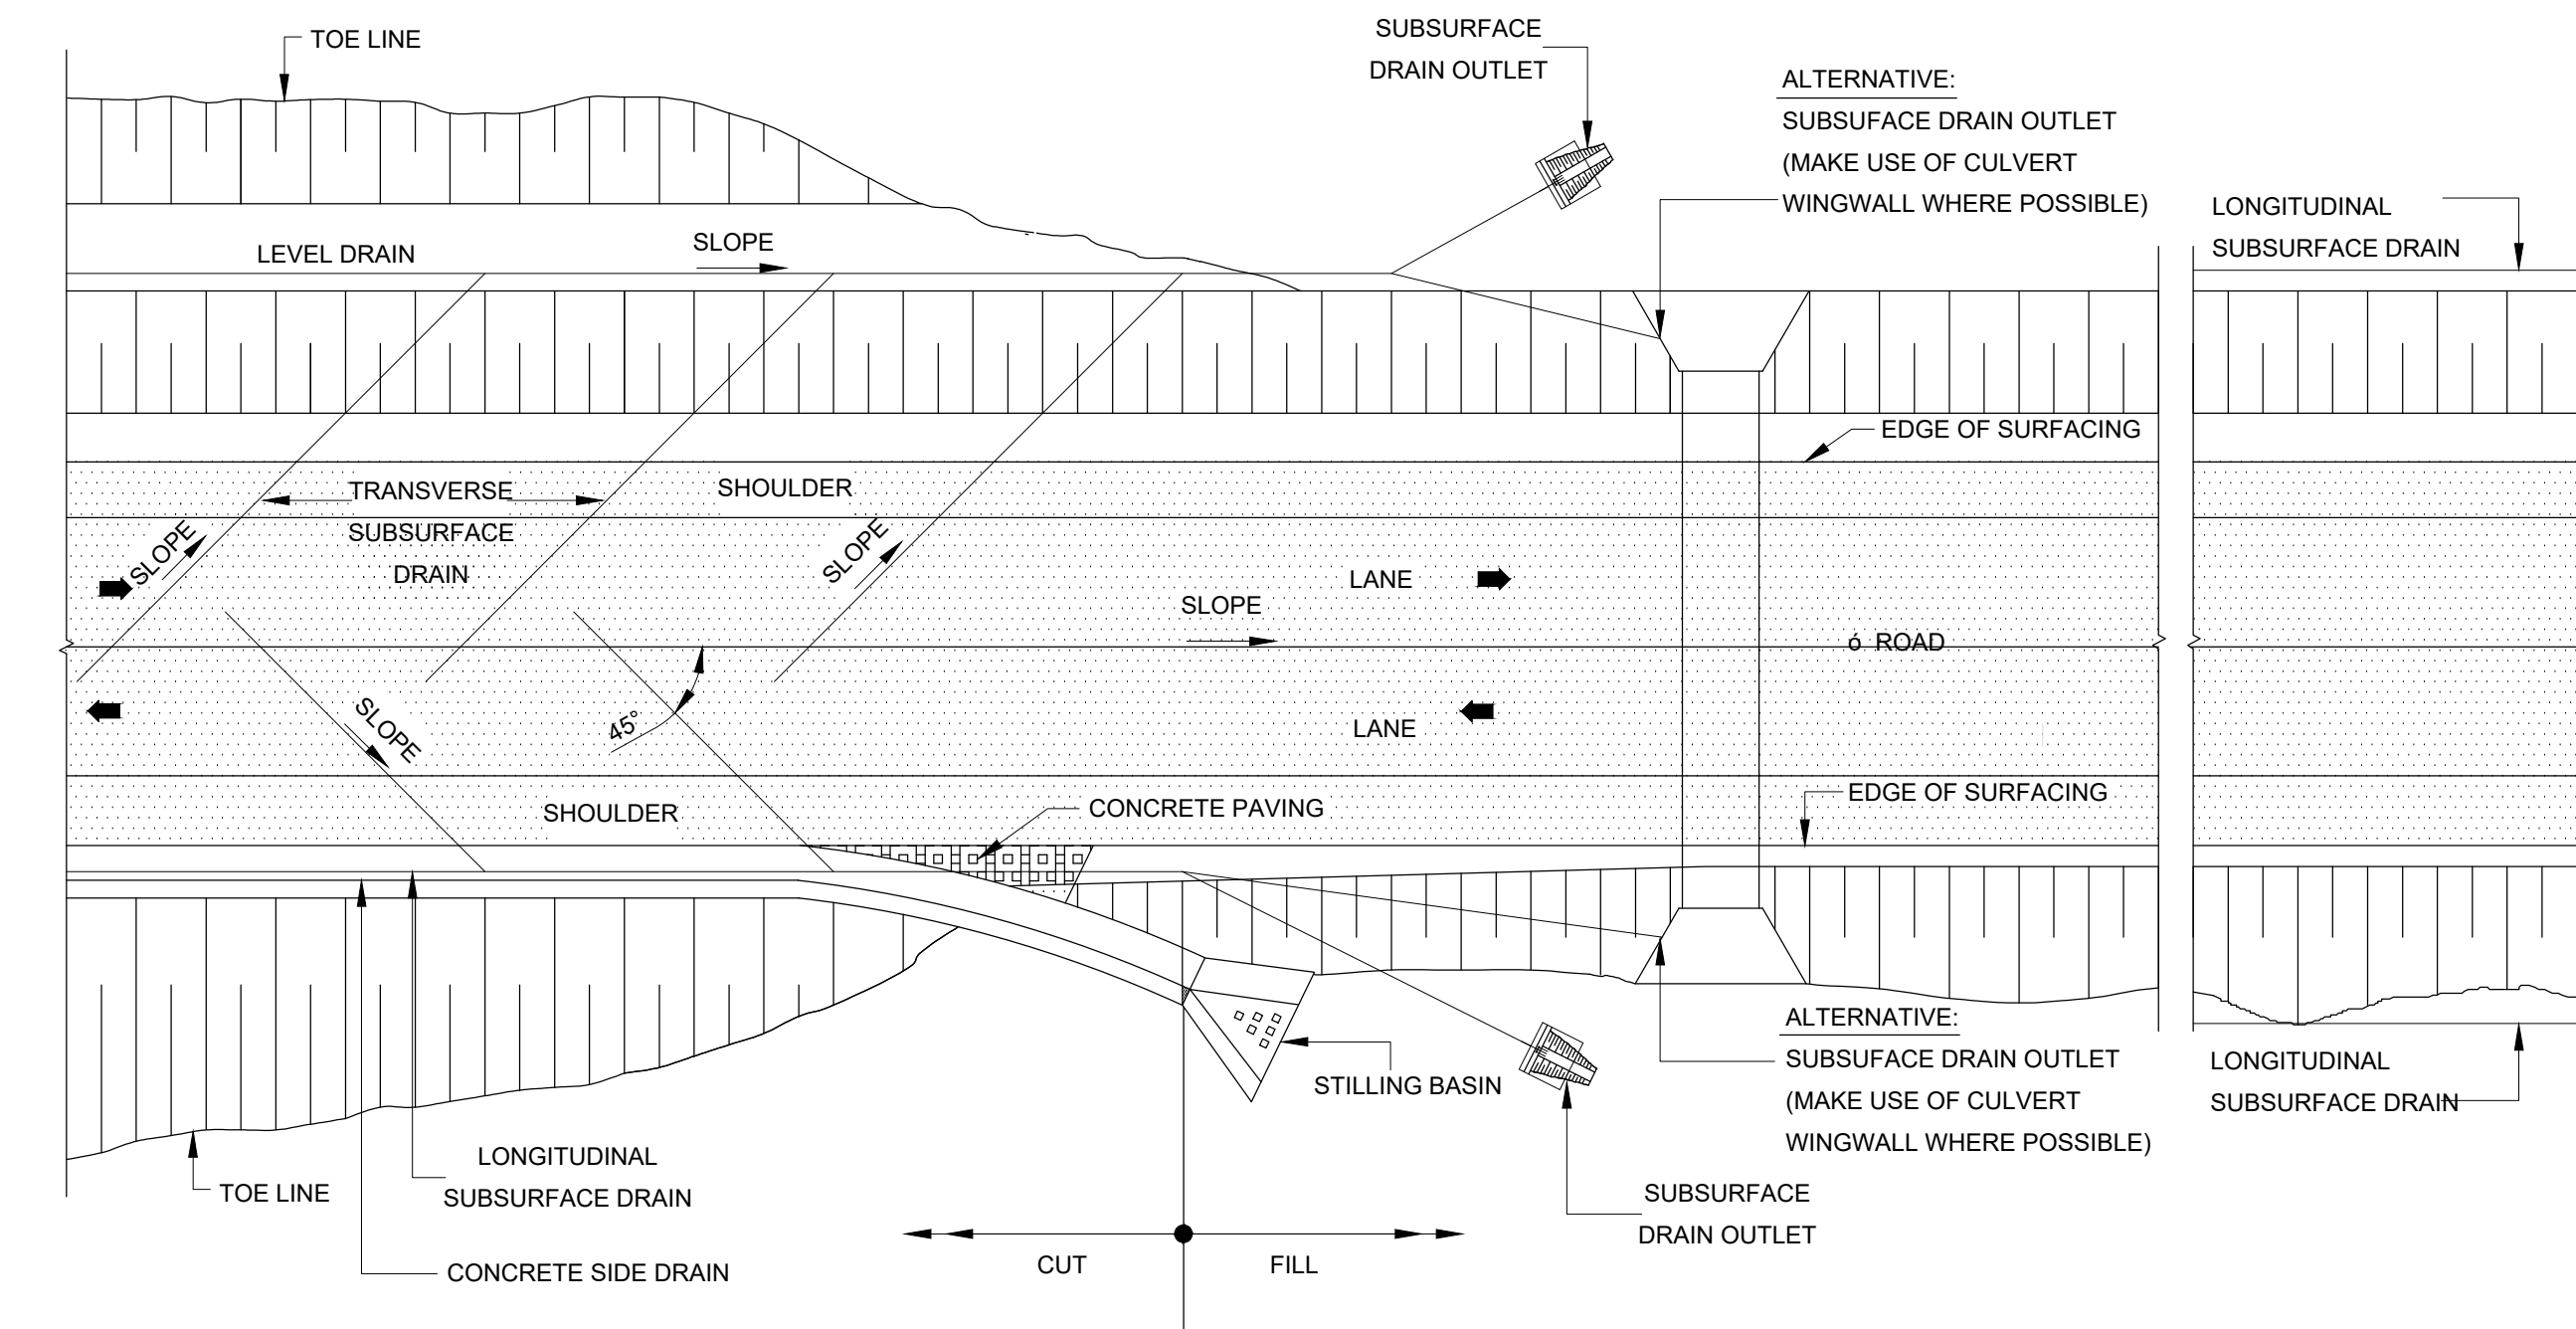

**CROSS SECTION FOR LONGITUDINAL SUBSURFACE DRAIN INDICATING PLACEMENT IN CUT CONDITIONS**

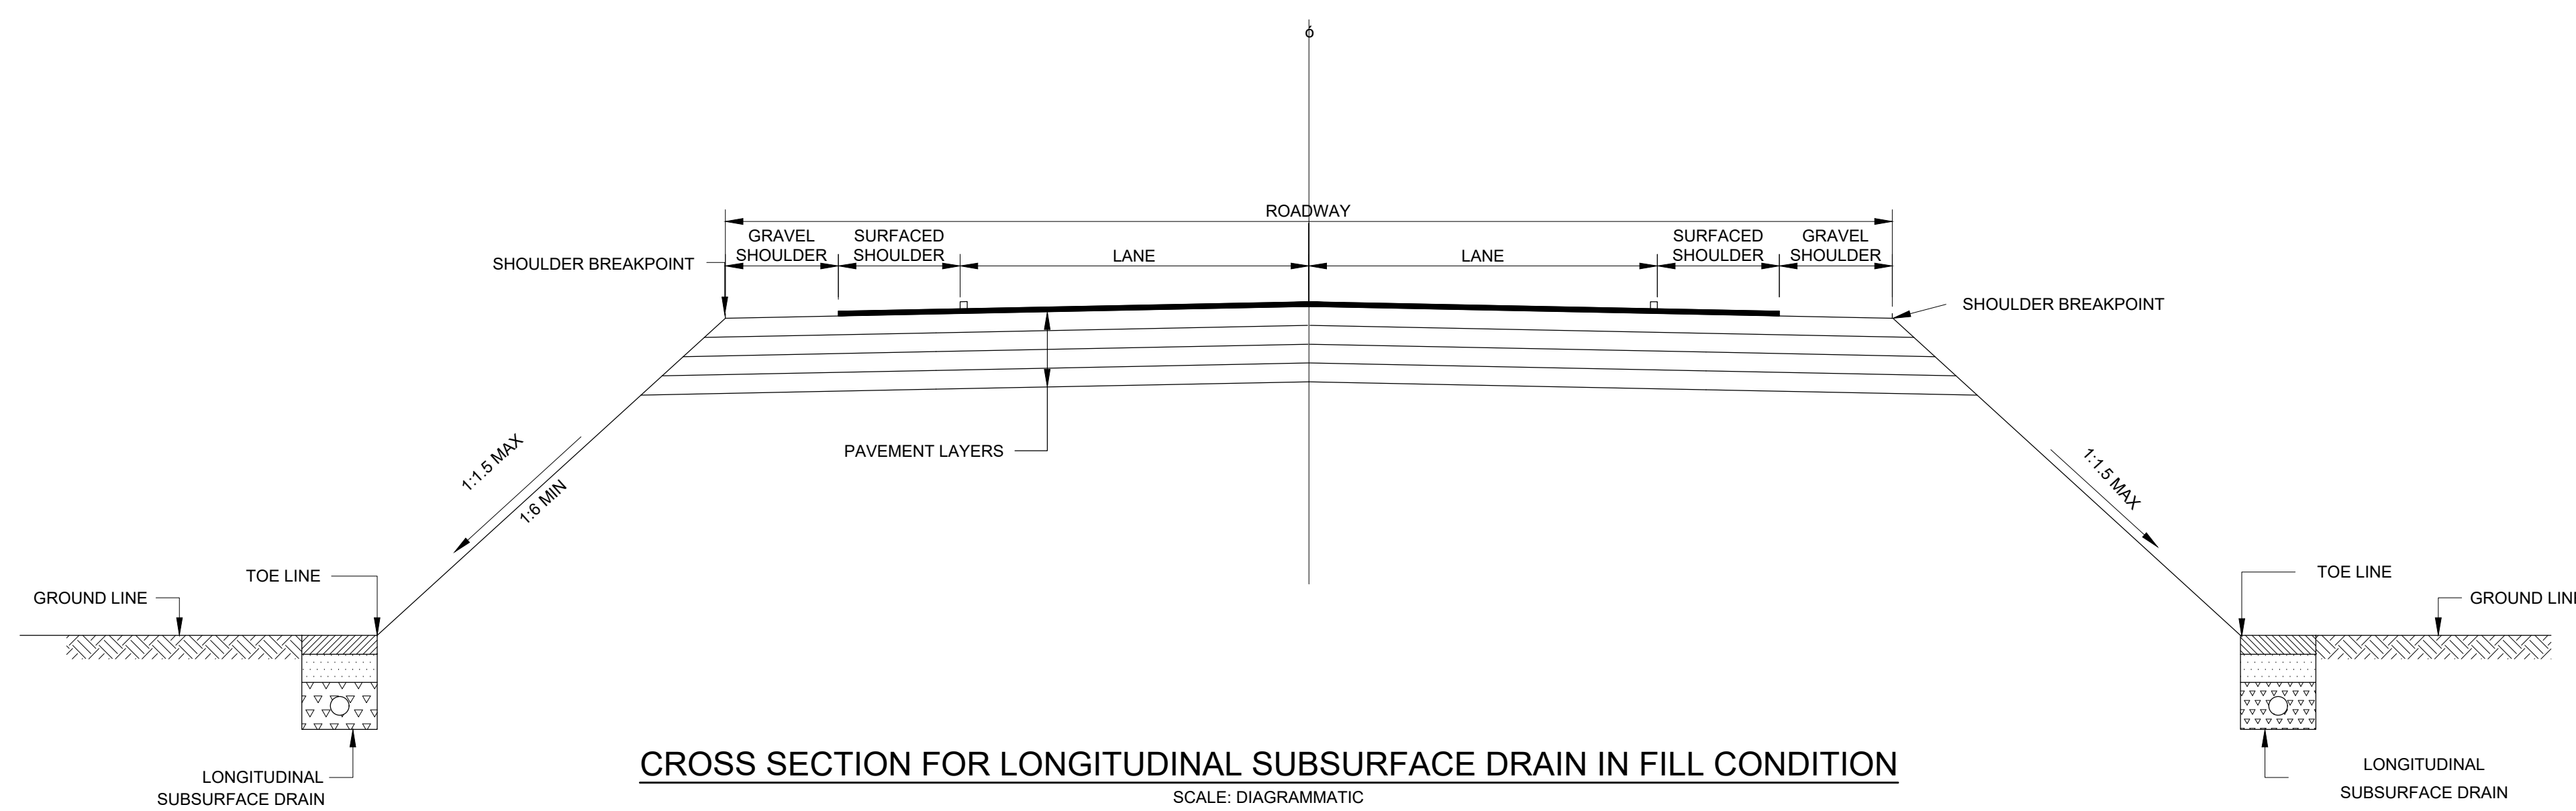

| REVISIONS |     |         |              |  |
|-----------|-----|---------|--------------|--|
| REV       | BY  | DATE    | DESCRIPTION  |  |
| 0         | V.N | 11/2022 | FOR APPROVAL |  |
|           |     |         |              |  |
|           |     |         |              |  |
CLIENT:



**CITY OF MBOMBELA**  
THE ULTIMATE DESTINATION

PROJECT:

MATSAFENI KAAPSCHEHOOP BUS ROUTE

TITLE:

TYPICAL DETAILS FOR  
POSITIONING OF SUBSURFACE DRAINS

LIHUZU PROJECTS( LTD) LTD  
UNIT NO.45.2  
CENTRAL PARK  
12 SUIKERRIET STREET NELSPRUIT 1201  
TEL: 013 744 6070  
Email: lihuzuprojects@gmail.com



**Lihuzu**  
PROJECTS (PTY) LTD

|           |               |
|-----------|---------------|
| SCALE     | AS SHOWN      |
| DATE      | NOVEMBER 2022 |
| DESIGNED: | S.T NKABINDE  |
| DRAWN:    | V.M NKOSI     |
| CHECKED:  | L.S MTHETHWA  |
| APPROVED: | S.T NKABINDE  |

|                  |     |
|------------------|-----|
| DRAWING NUMBER   | REV |
| LIH202223/SW/005 | 00  |