

NOTE

DEPARTMENT  
OF  
RURAL DEVELOPMENT &  
AGRARIAN REFORM  
EASTERN CAPE PROVINCE

NO.	DRWN NO.	TITLE

REVISIONS	


SCALE: NTS

CLIENT  
DEPARTMENT OF RURAL DEVELOPMENT AND  
AGRARIAN REFORM, EASTERN CAPE


PROJECT  
SCMU8-24/25-0000

TITLE  
2x 10000L STEEL WATER TANKS

DRAWING NO. FDL0T 2024/AD/2

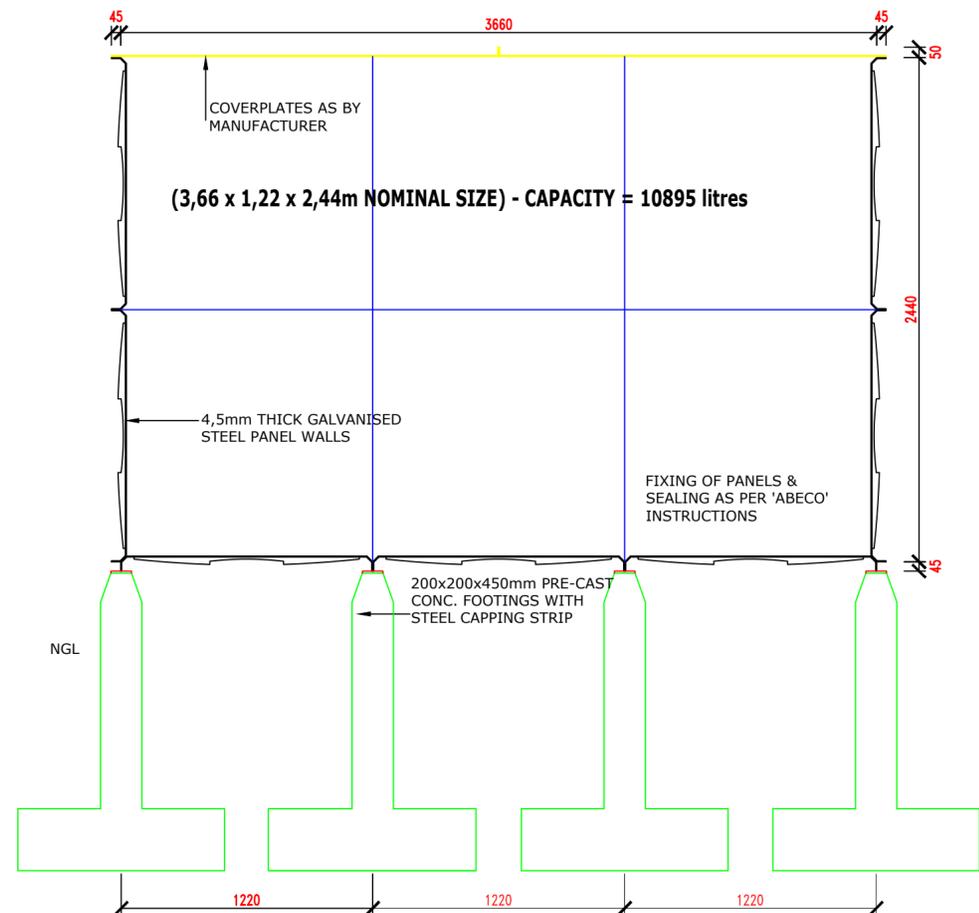

**'ABECO' SECTIONAL TANK - SECTION**  
Scale 1:25

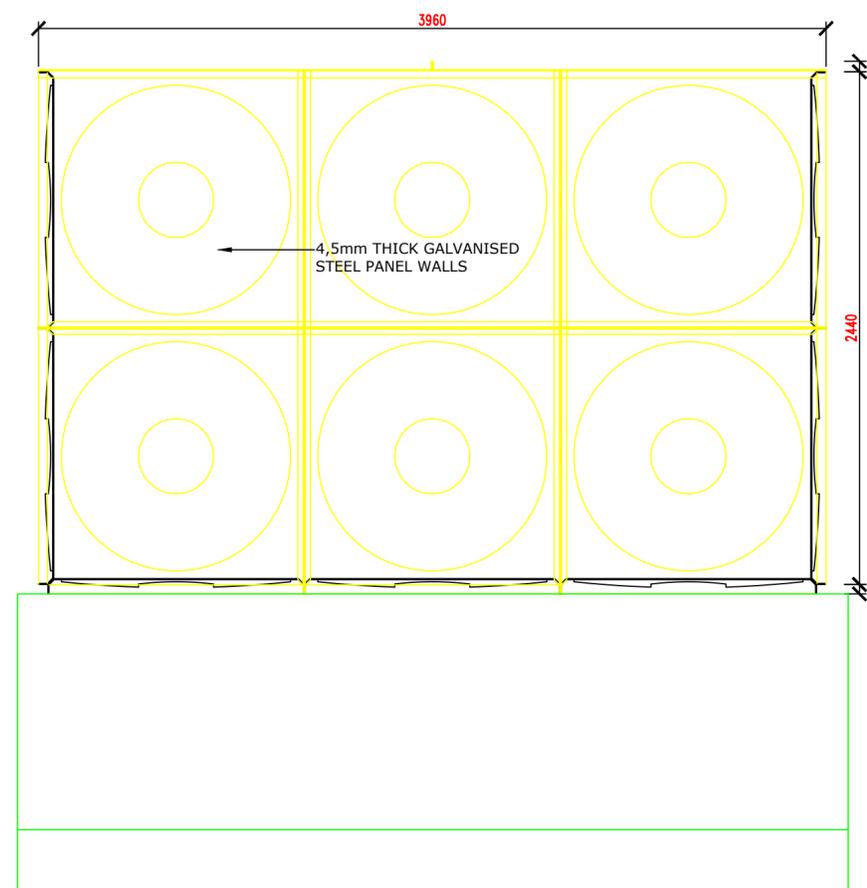

**'ABECO' SECTIONAL TANK ELEVATION**  
(3,66 x 1,22 x 2,44m NOMINAL SIZE) - CAPACITY = 10895 litres  
Scale 1:25