



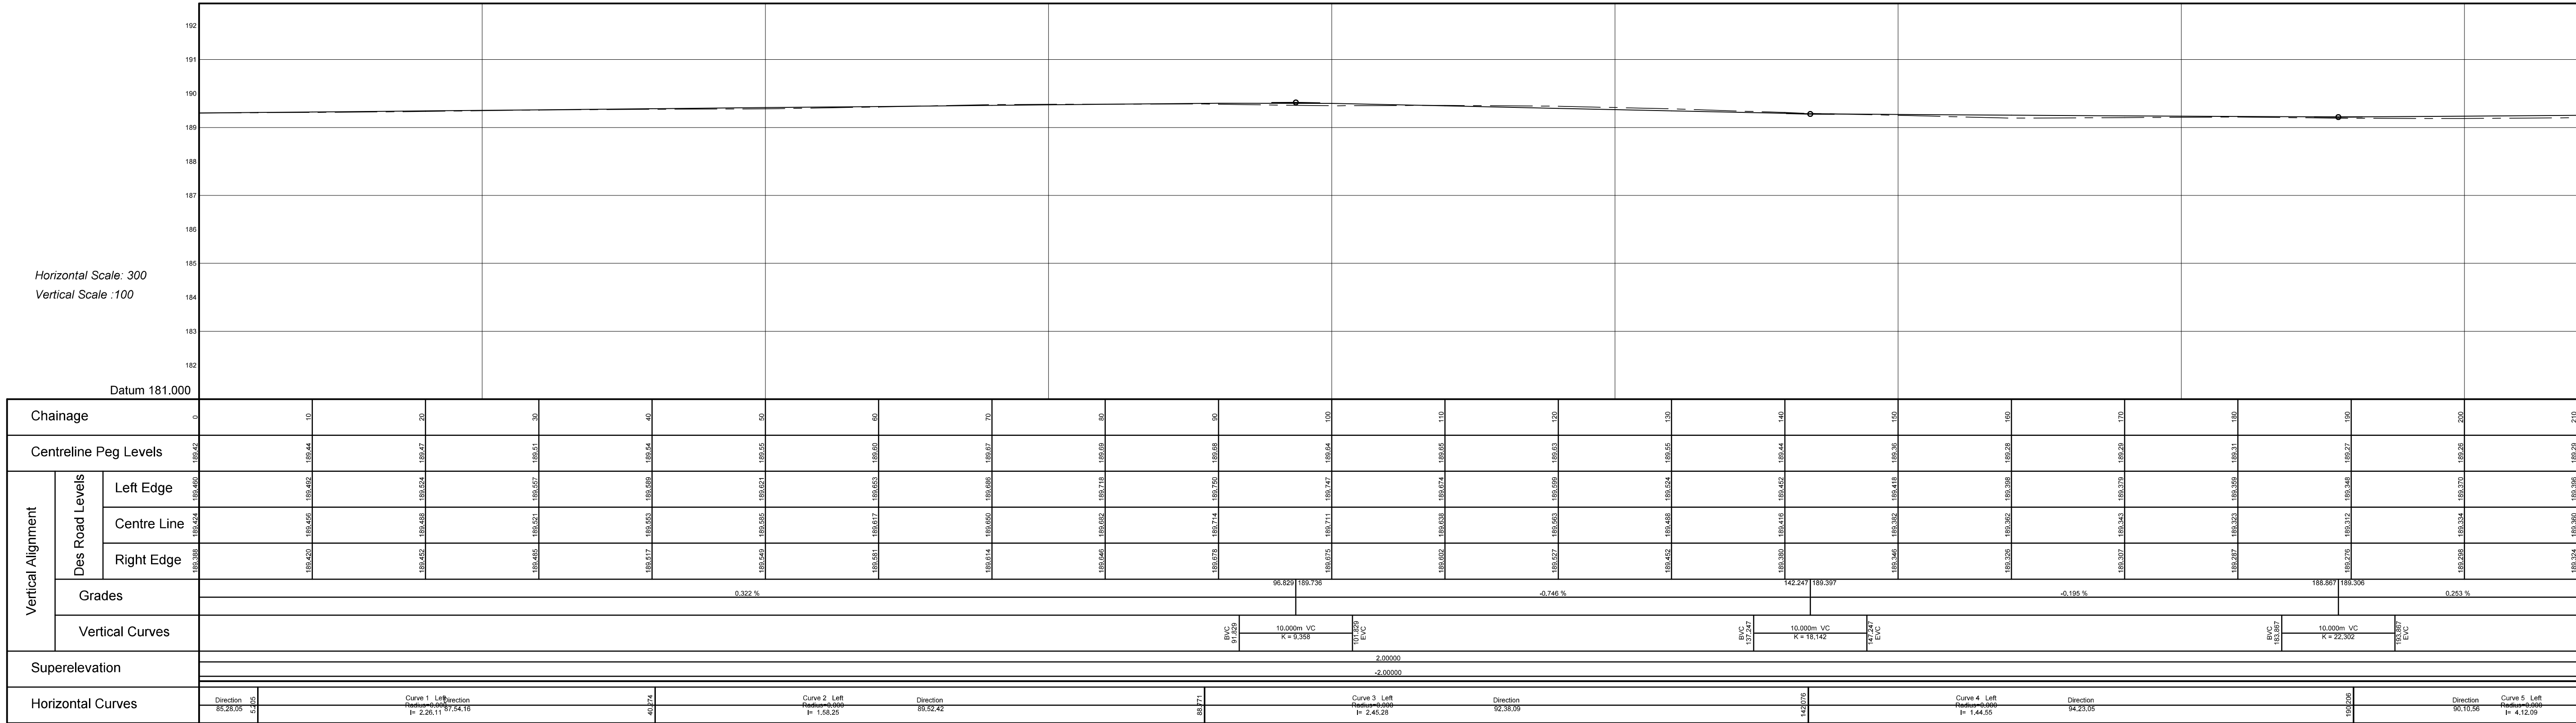

Road 3 - Longsection for 0 to 210

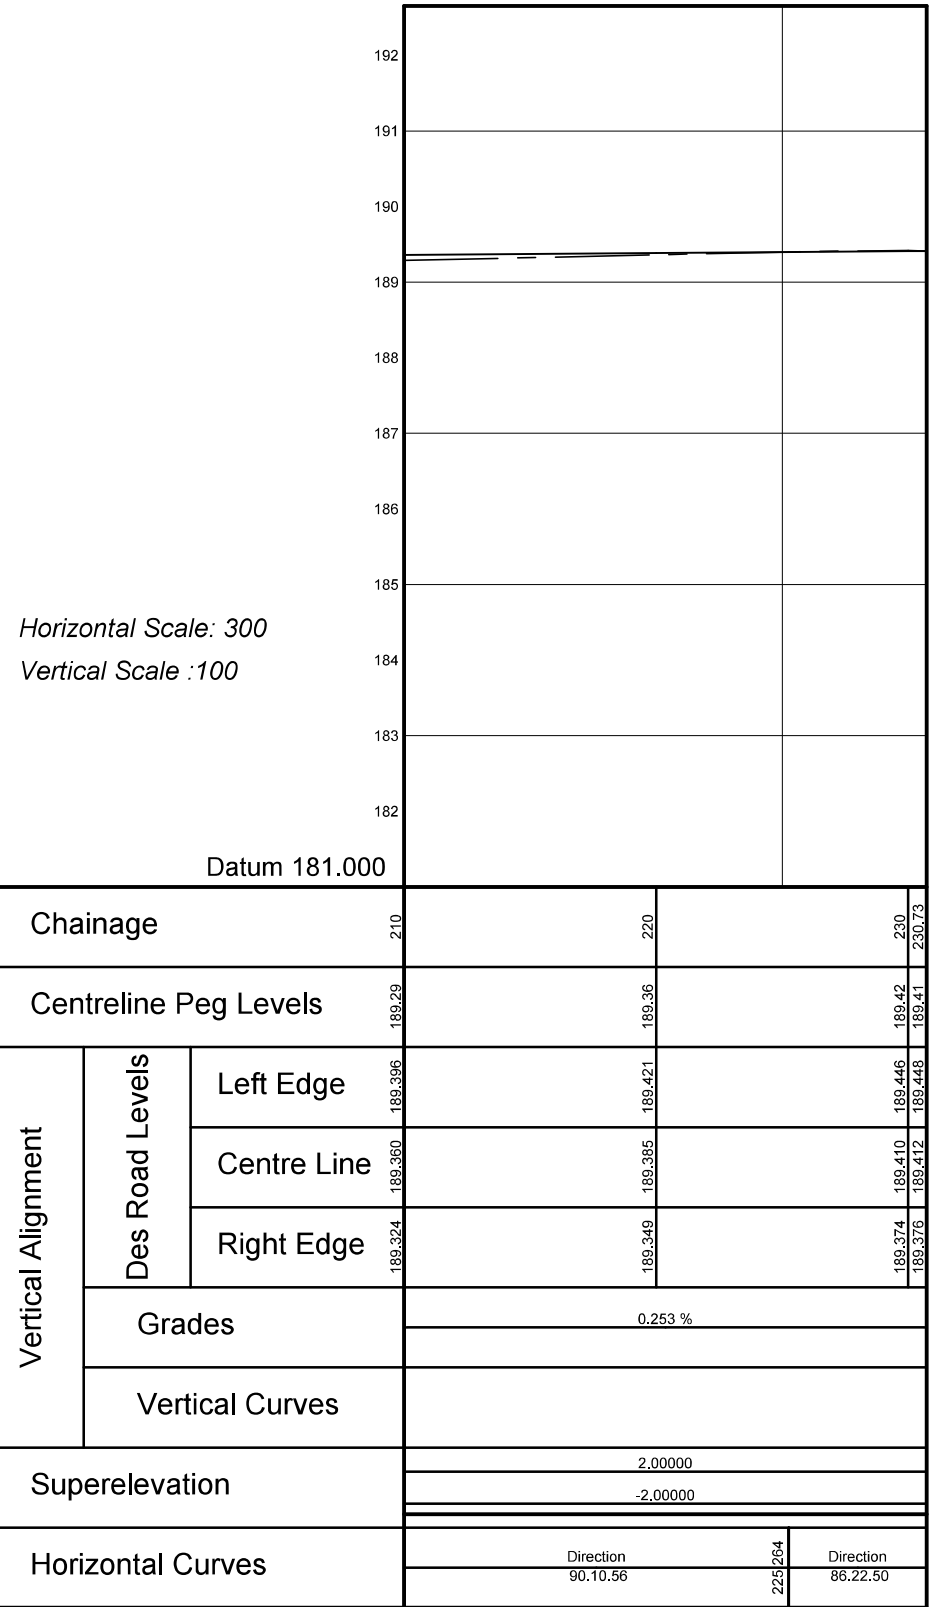

Road 3 - Longsection for 210 to 230

Road List				
Road 3				
Position	SV	Y-Coord	X-Coord	Radius
BCC1	0	58647.24	3764337.63	0.00
	5.21	58652.42	3764338.04	
	5.21	58652.42	3764338.04	0.00
ECC1	5.21	58652.42	3764338.04	
BCC2	40.27	58687.47	3764339.32	
	40.27	58687.47	3764339.32	0.00
ECC2	40.27	58687.47	3764339.32	
BCC3	88.77	58735.97	3764339.42	
	88.77	58735.97	3764339.42	0.00
ECC3	88.77	58735.97	3764339.42	
BCC4	142.08	58789.21	3764336.97	
	142.08	58789.21	3764336.97	0.00
ECC4	142.08	58789.21	3764336.97	
BCC5	190.21	58837.20	3764333.29	
	190.21	58837.20	3764333.29	0.00
ECC5	190.21	58837.20	3764333.29	
BCC6	225.26	58872.26	3764333.18	
	225.26	58872.26	3764333.18	0.00
ECC6	225.26	58872.26	3764333.18	
	230.73	58877.72	3764333.53	

Curve List						
Road 3						
No	Radius	TR.In	TR.Out	TAN.In	TAN.Out	Deflection
0	0.00	0.00	0.00	0.00	0.00	0:00:00
1	0.00	0.00	0.00	0.00	0.00	2:26:11
2	0.00	0.00	0.00	0.00	0.00	1:58:25
3	0.00	0.00	0.00	0.00	0.00	2:45:28
4	0.00	0.00	0.00	0.00	0.00	1:44:55
5	0.00	0.00	0.00	0.00	0.00	4:12:09
6	0.00	0.00	0.00	0.00	0.00	3:48:05
7	0.00	0.00	0.00	0.00	0.00	0:00:00

COPYRIGHT
THIS DRAWING AND DESIGN ARE CONFIDENTIAL AND THE PROPERTY OF KANTEY & TEMPLER AND MAY NOT BE DISCLOSED TO A THIRD PARTY, COPIED/REPRODUCED IN WHOLE OR IN PART, WITHOUT THE WRITTEN PERMISSION OF KANTEY & TEMPLER.

- GENERAL NOTES
- ALL DIMENSIONS TO BE CHECKED ON SITE BEFORE ANY WORK IS PUT IN HAND.
 - ALL MATERIALS AND WORKMANSHIP ARE TO BE IN ACCORDANCE WITH THE LATEST EDITION OF THE STANDARDIZED SPECIFICATION, SABS 1200 AND THE STANDARDS REFERRED TO THEREIN.

0	FOR CONSTRUCTION	CAL	09-05-18	NA
No	Description	Drw	Date	App
REVISIONS				
		Initials	Date	
Designed	CAL		01-09-16	
Drawn	CAL		01-09-16	
Project Eng	NA		01-09-16	
Approved	NA		01-09-16	
 P.O BOX 488 GEORGE SOUTH AFRICA 6530 TEL: +27 44 874 2177				
Client 				
Project ARFF EMERGENCY & SIMULATOR ROADS				
Title GATE 6 ROAD(2) LONGSECTION				
Drawing No G5131-CE-203				
Rev No 0				