

# IKHALA TVET COLLEGE STERKSPRUIT BUSINESS CENTRE







**GENERAL NOTES**

- ALL DIMENSIONS ARE IN mm AND MUST BE CHECKED ON SITE AND DRAWINGS MUST NOT BE SCALED.
- THIS DRAWING MUST NOT BE SCALED, FIGURED DIMENSIONS ONLY TO BE USED.
- DISCREPANCIES, ERRORS AND DIMENSIONS ARE TO BE REPORTED TO THE ARCHITECT (EMPLOYER) IMMEDIATELY THEY BECOME EVIDENT FOR RECTIFICATION OR CLARIFICATION BEFORE ANY CONSTRUCTION MAY COMMENCE.
- ALL DIMENSIONS AND LEVELS ARE TO BE VERIFIED ON SITE PRIOR TO COMMENCING SETTING OUT, WORKSHOP DRAWINGS OR CONSTRUCTION.
- ALL MATERIALS AND CONSTRUCTION MUST COMPLY WITH THE NATIONAL BUILDING REGULATIONS (ACT NO 103 OF 1977) INCLUDING ALL AMENDMENTS, SANS 10400 AS WELL AS THE BY-LAWS OF THE LOCAL AUTHORITIES.
- ALL MATERIALS MUST BE FIXED AND FINISHED STRICTLY TO MANUFACTURER'S SPECIFICATION, UNLESS OTHERWISE SPECIFIED. SHOP DRAWINGS TO BE SUBMITTED FOR APPROVAL PRIOR TO MANUFACTURE OR INSTALLATION.
- COPYRIGHT AND RIGHT OF REPRODUCTION OF THIS DRAWING OR ANY PORTION THEREOF IS RESERVED BY GREENFIELD RESOURCES.

LEGEND TO FINISHES:

|                |   |                 |   |
|----------------|---|-----------------|---|
| CEILING FINISH | C | FLOOR FINISH    | F |
| WALL FINISH    | R | SKIRTING FINISH | S |

|          |            |                    |
|----------|------------|--------------------|
| A        | 15-09-2025 | DESIGN DEVELOPMENT |
| REV. NO. | DATE       | DESCRIPTION        |
|          |            | REVISION           |

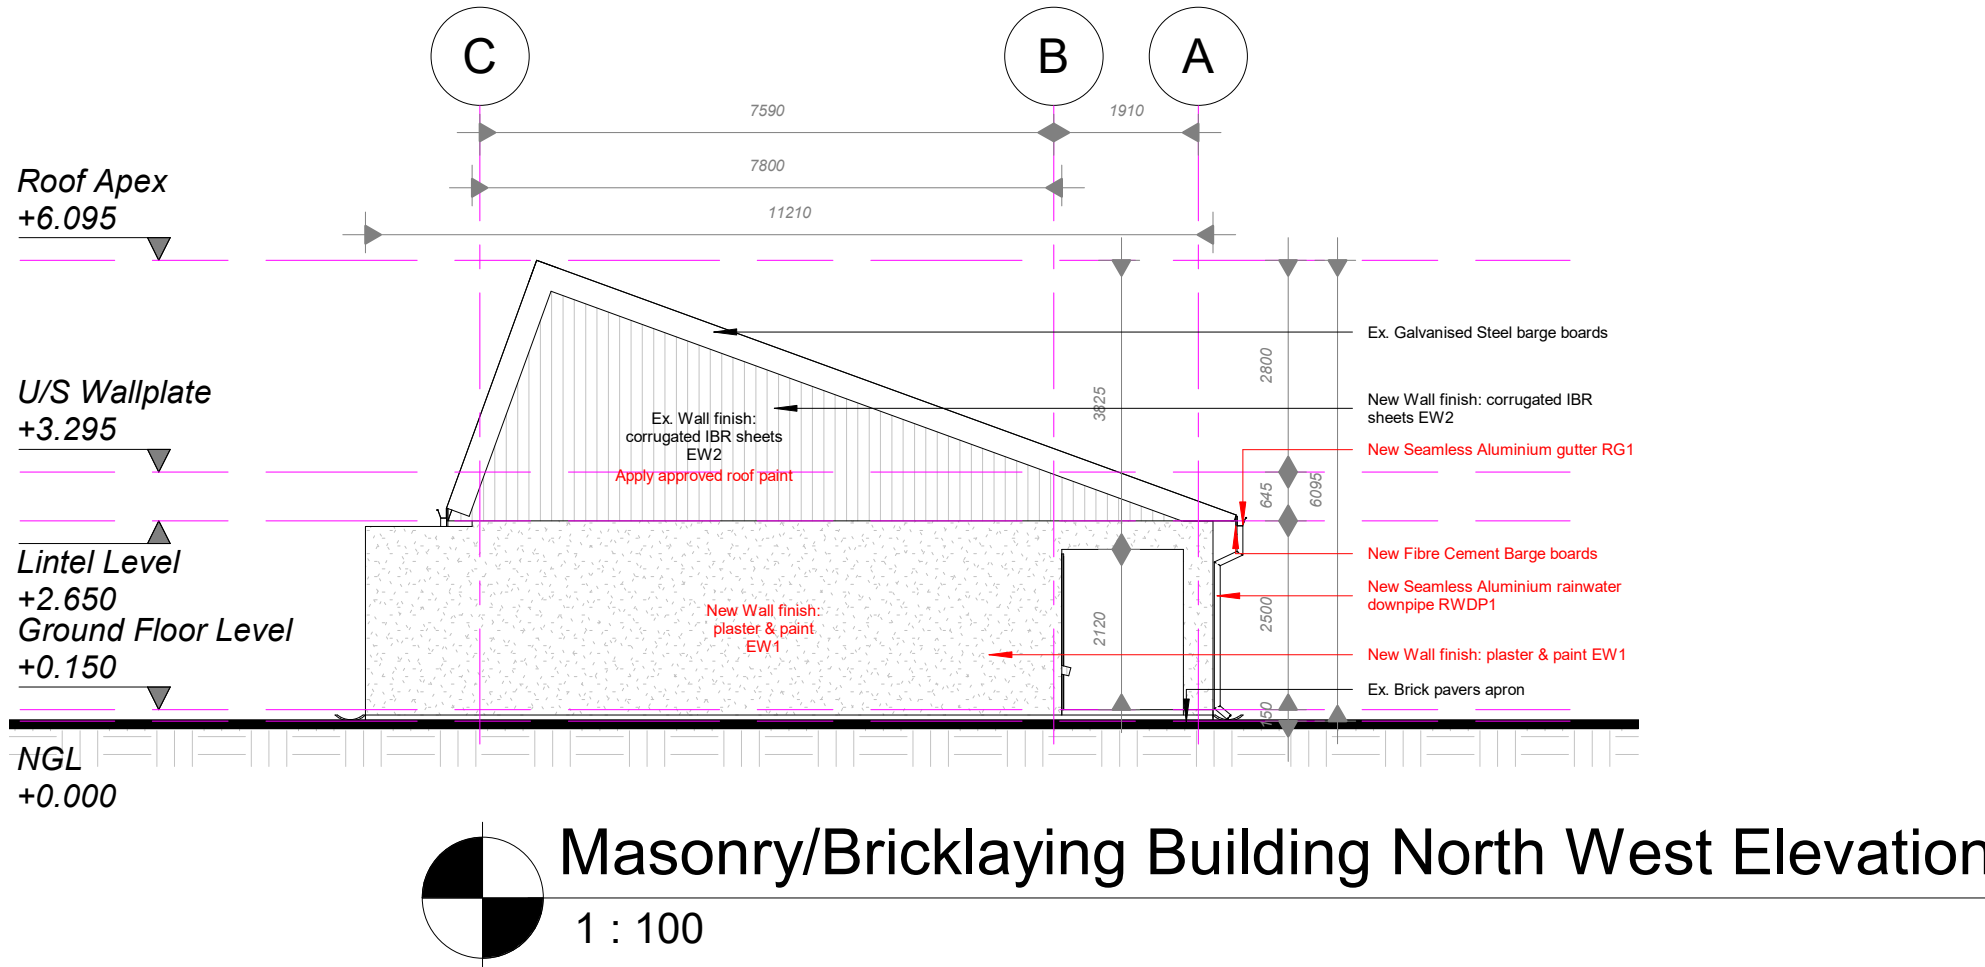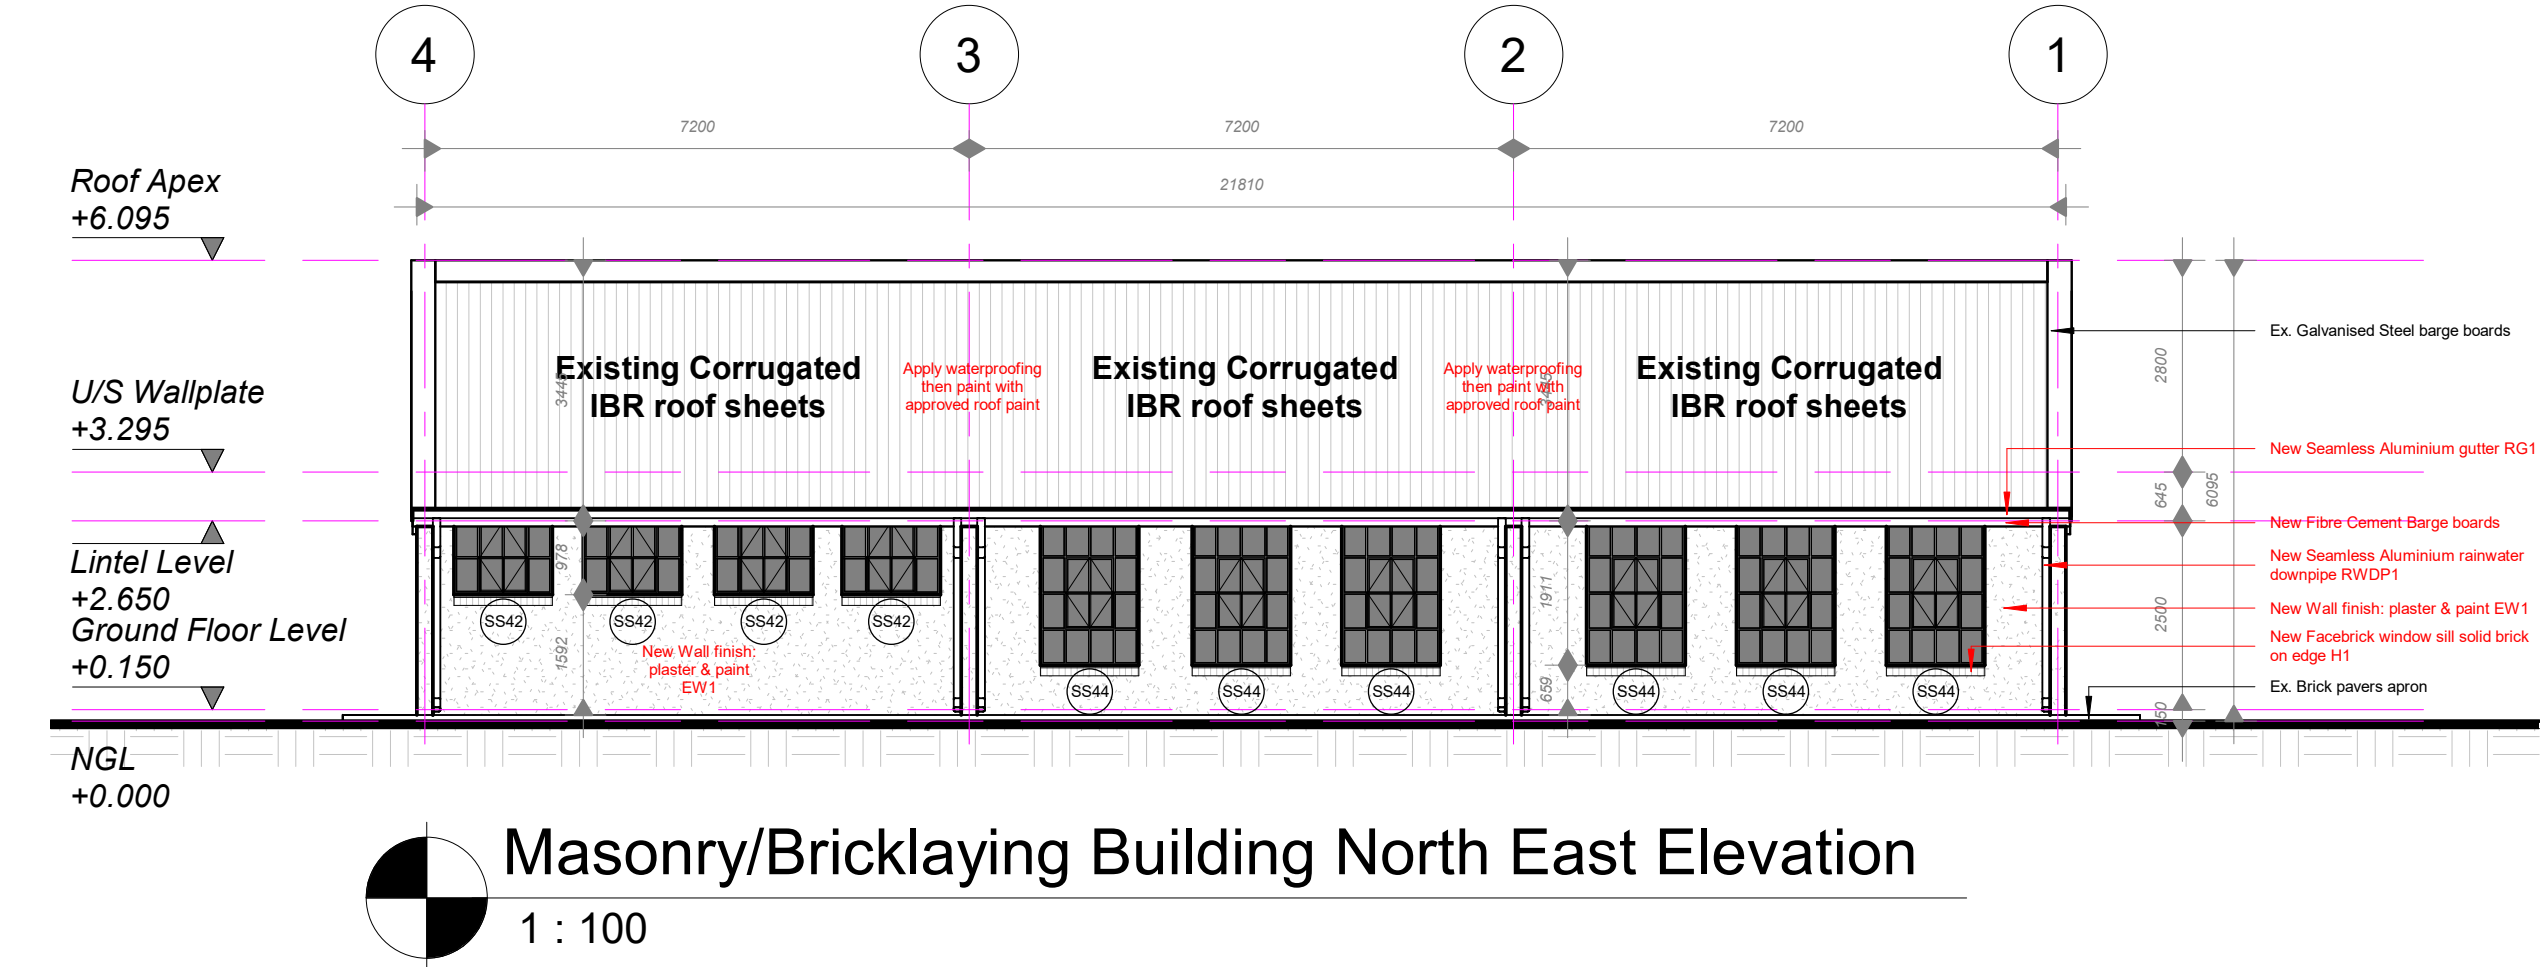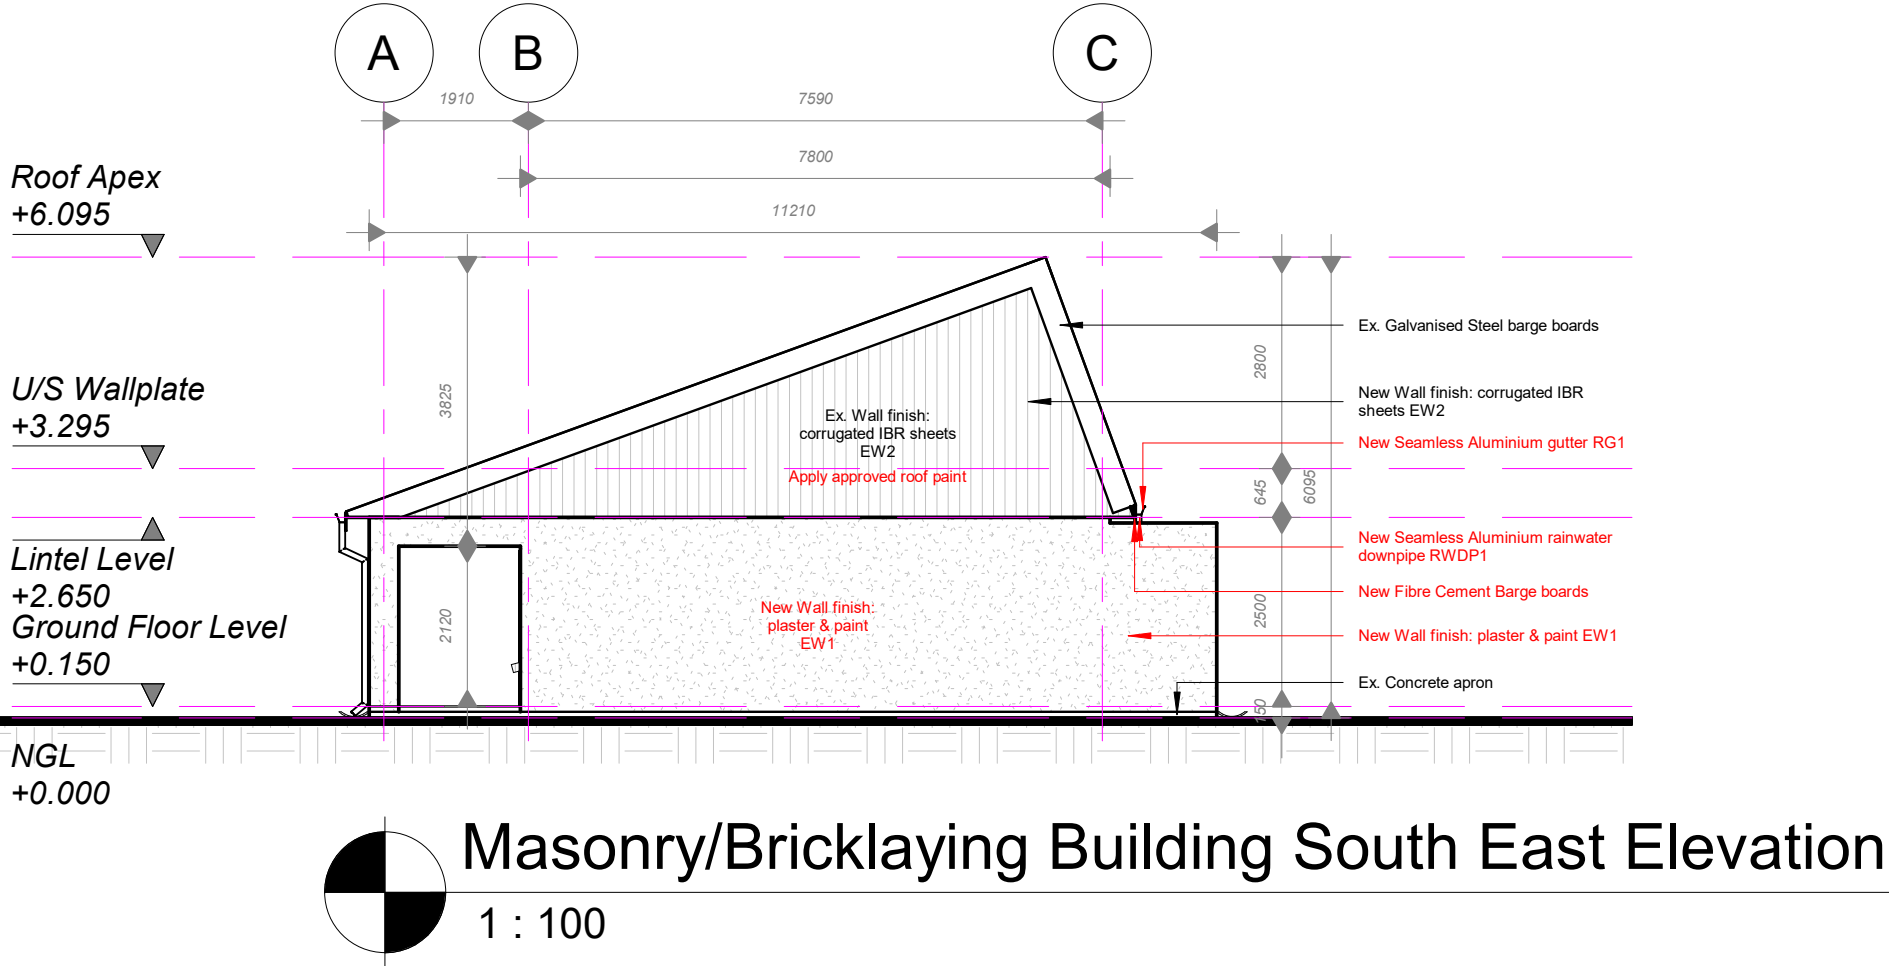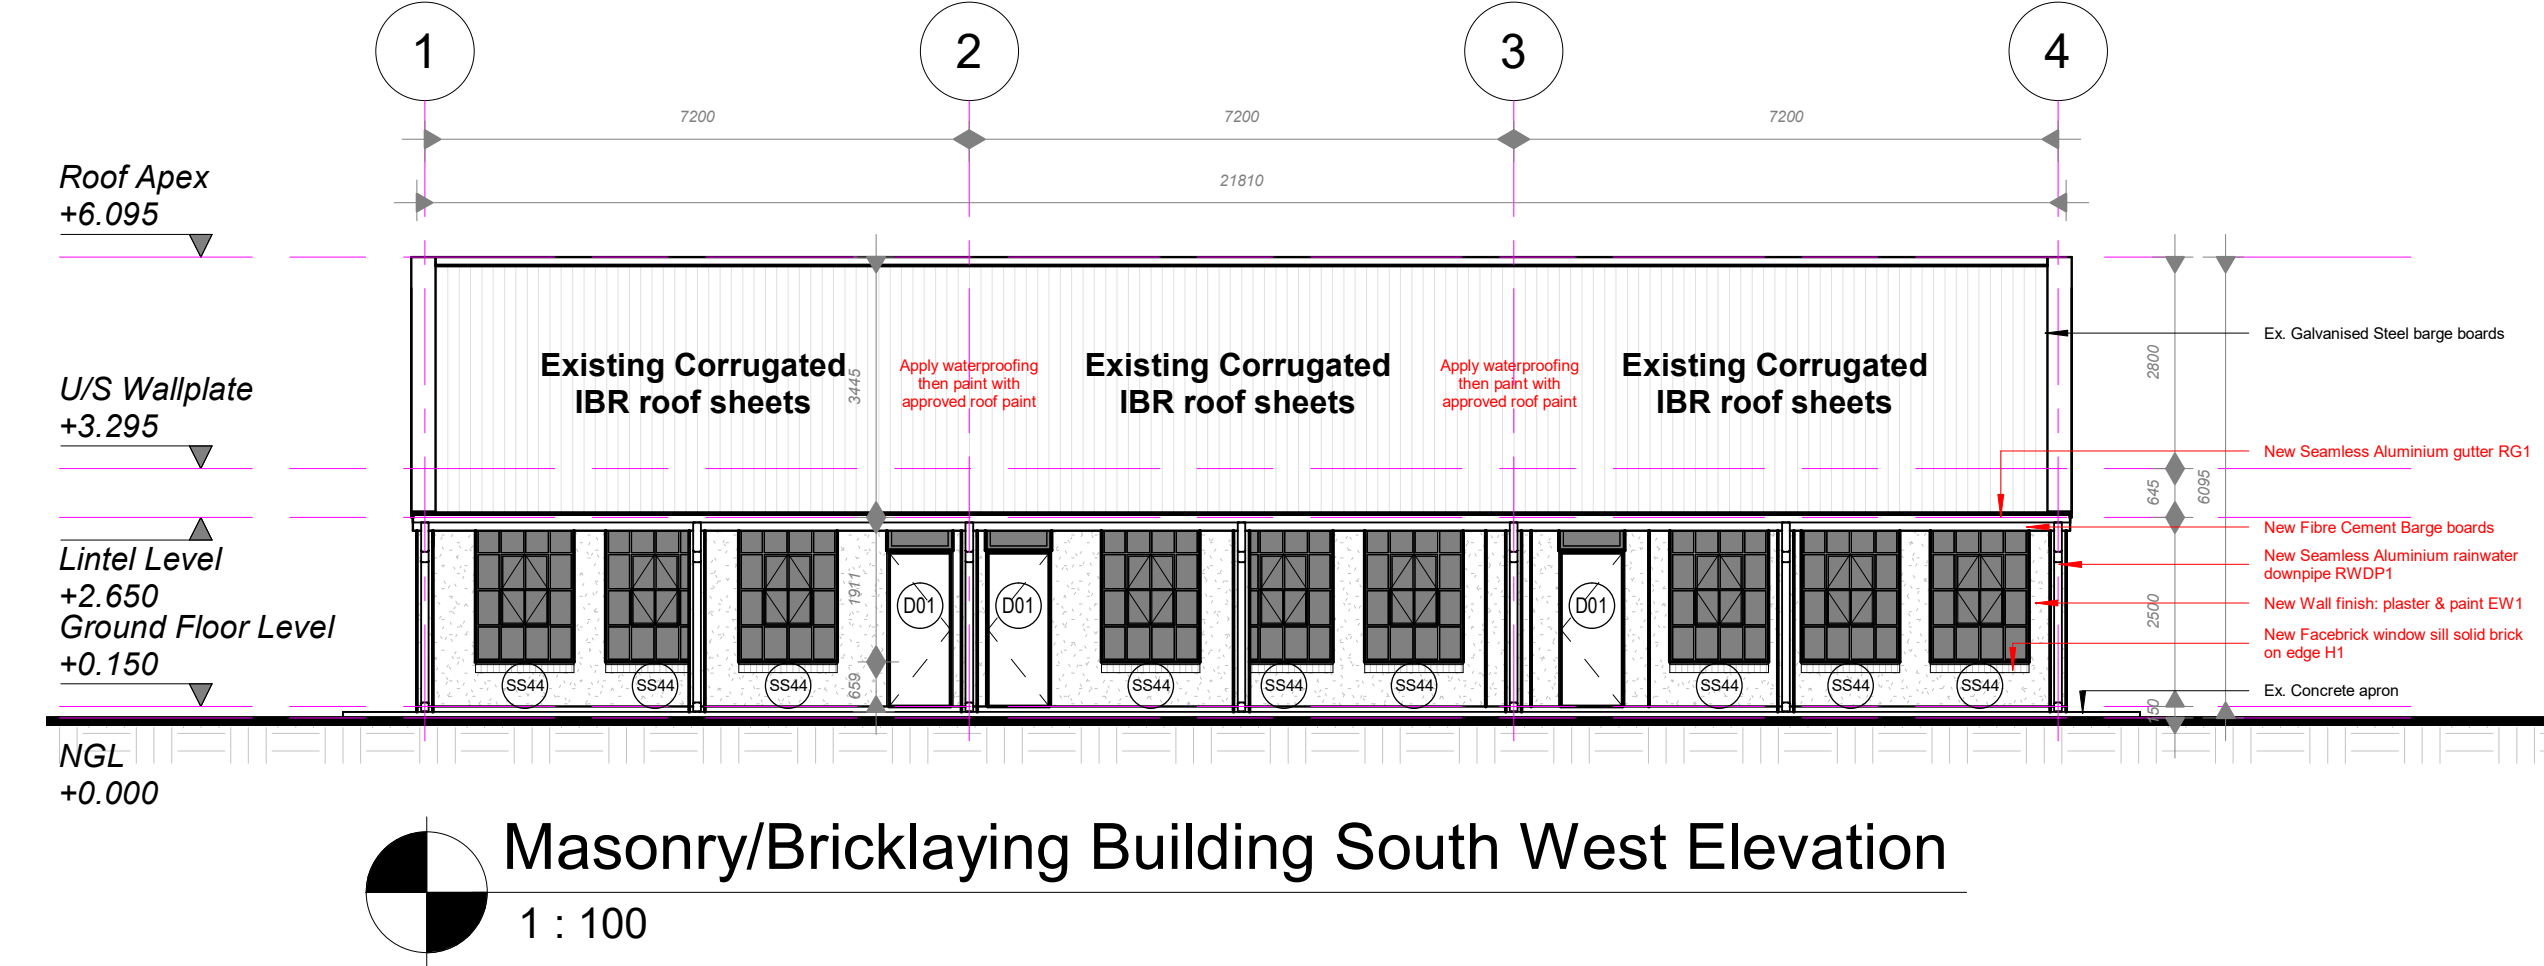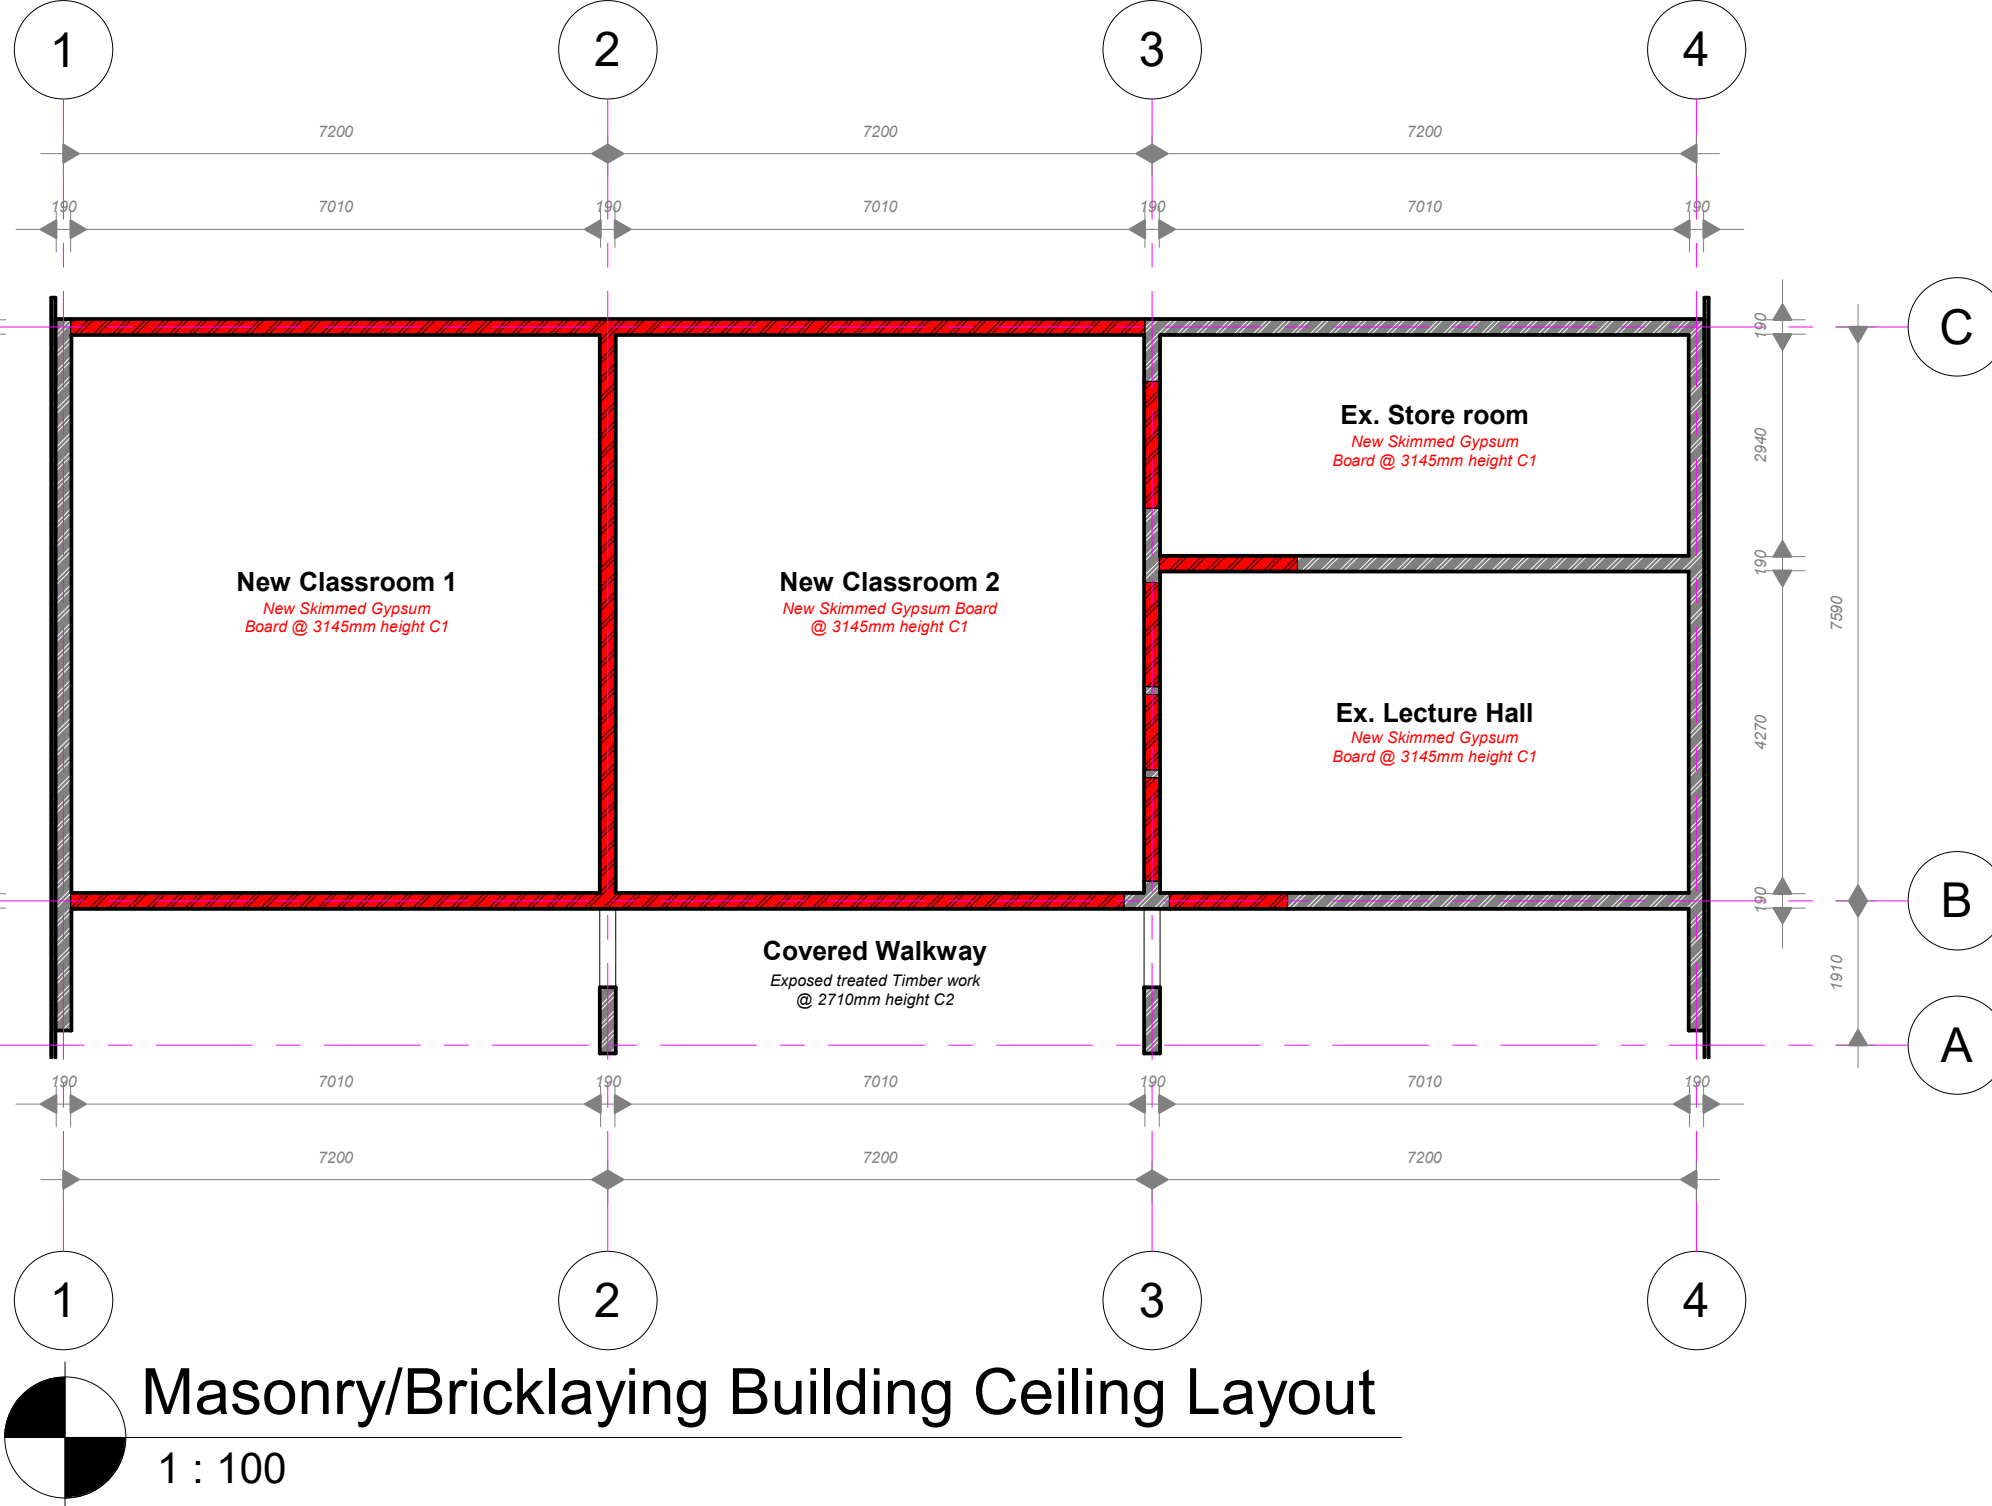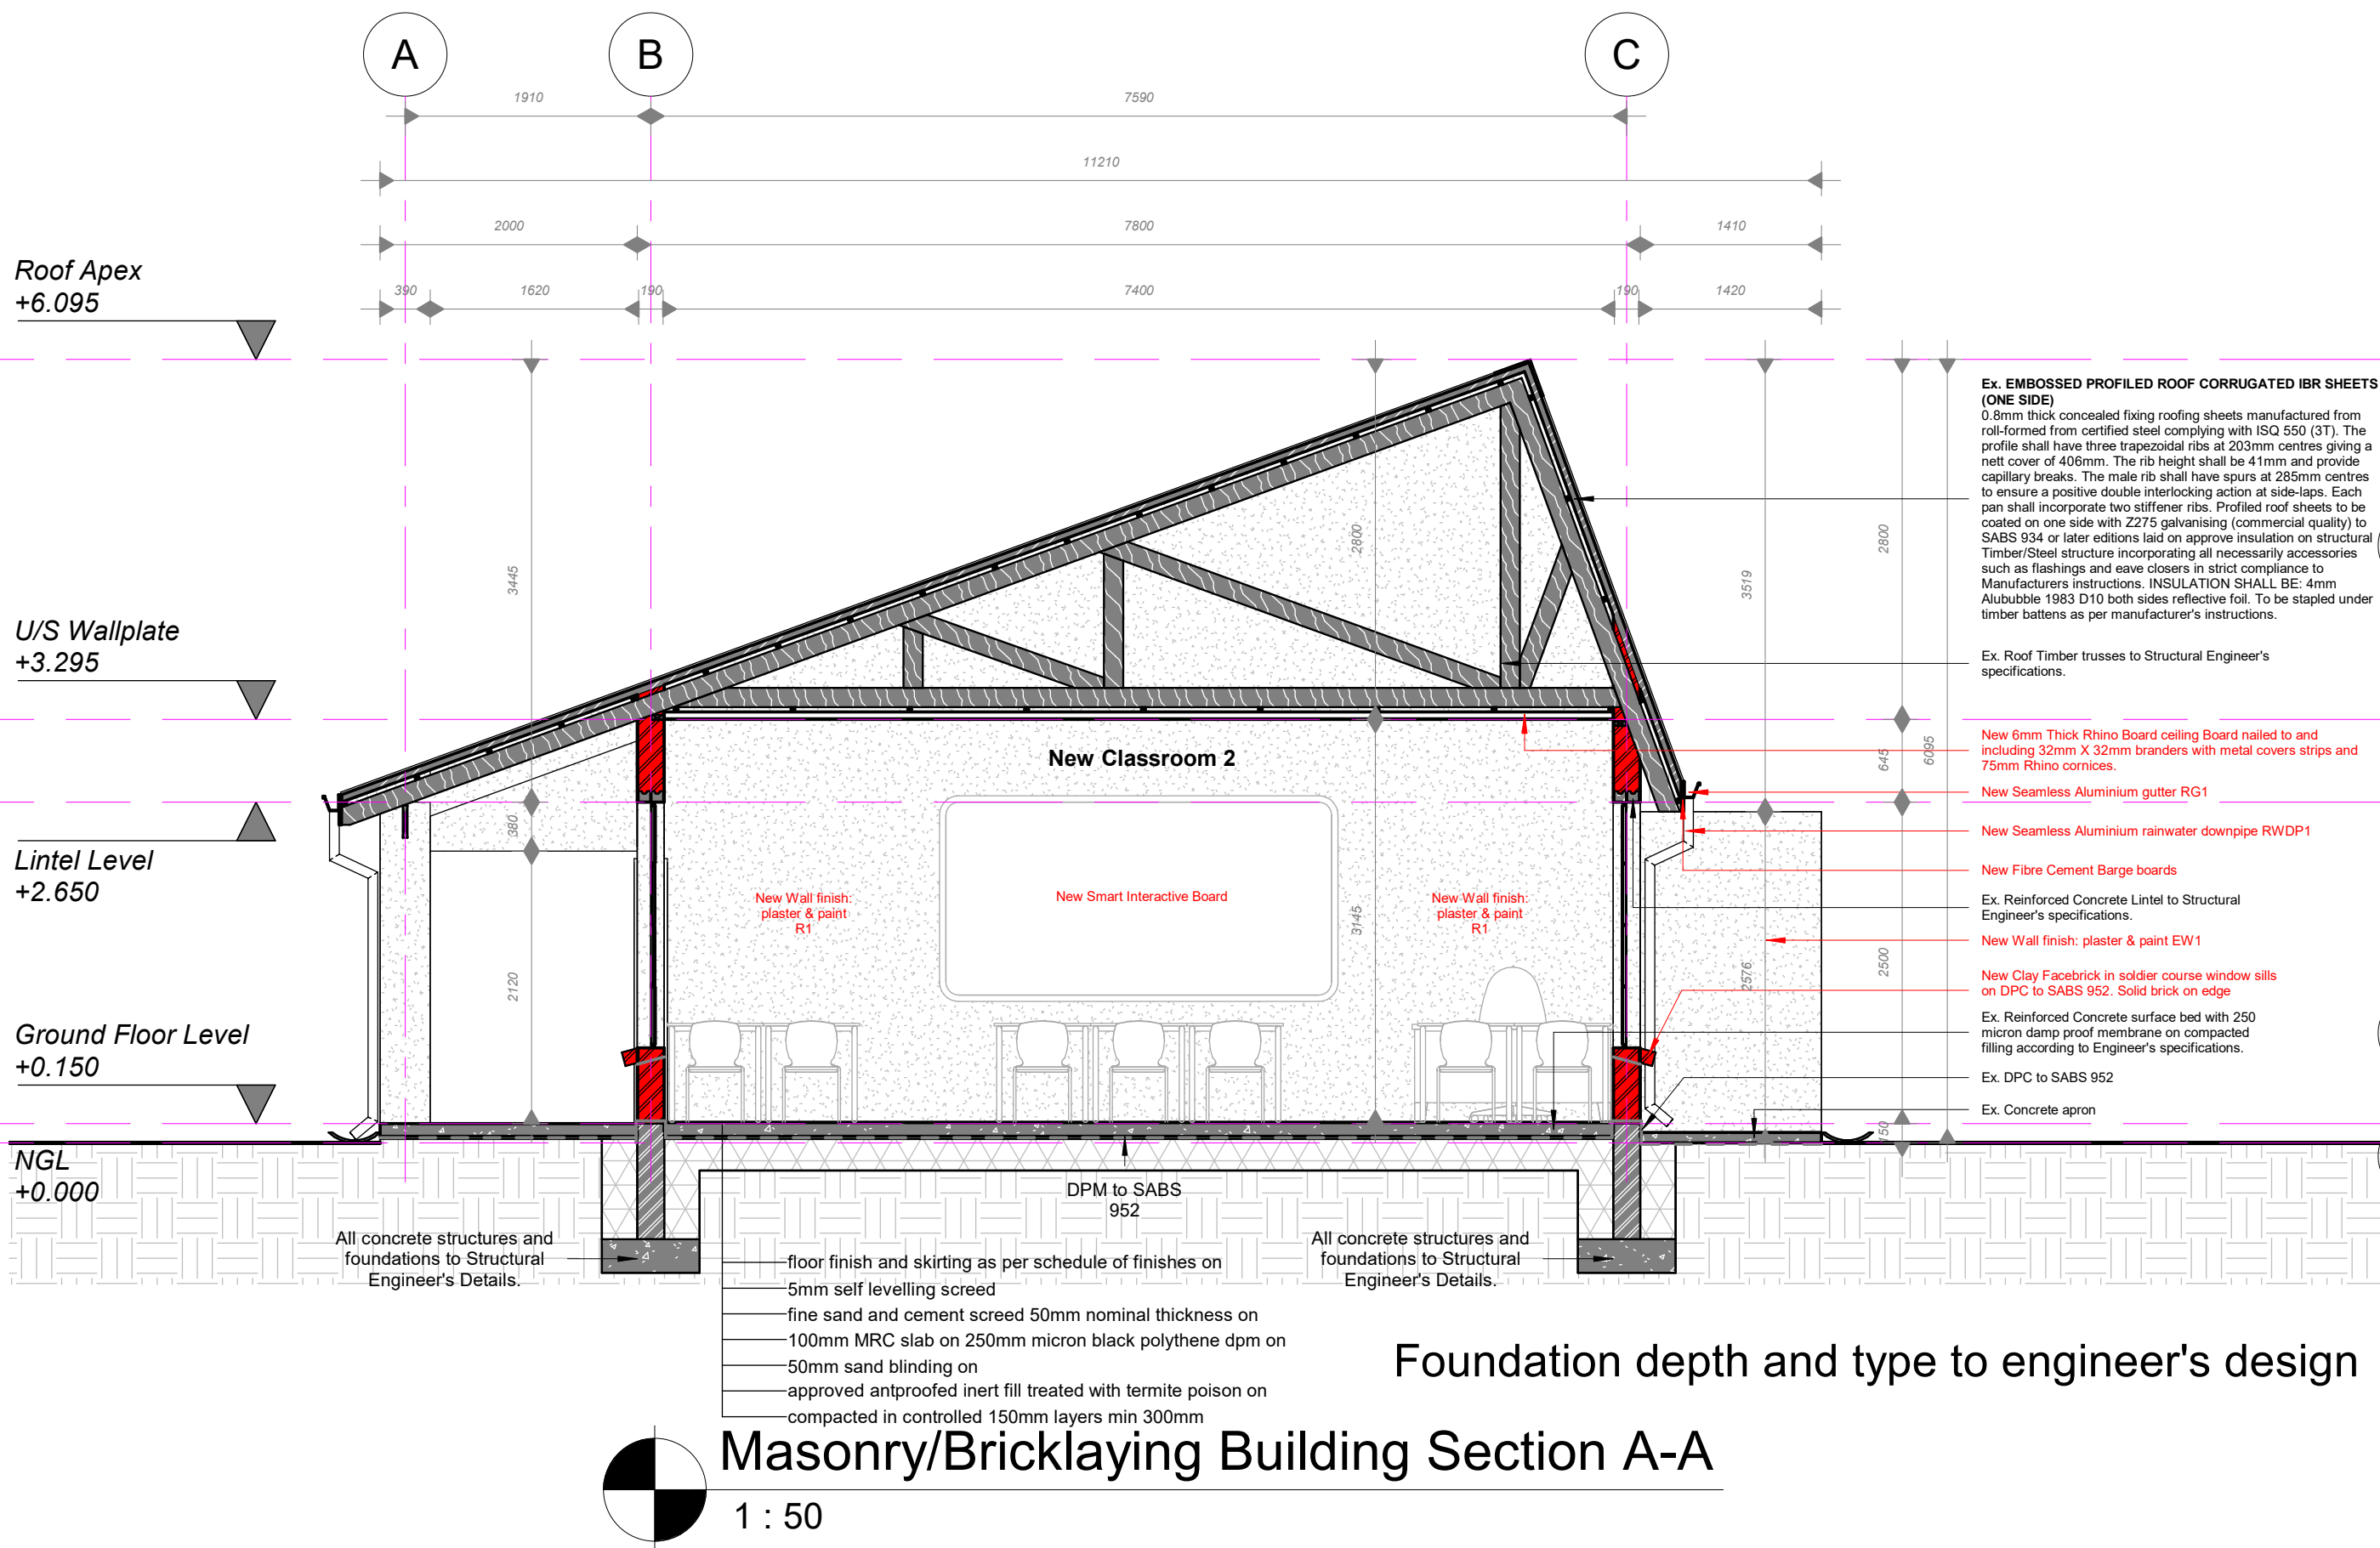

## MASONRY/BRICKLAYING BUILDING CEILING LAYOUT, ELEVATIONS 1:100

DEPARTMENT:

**higher education & training**

Department: Higher Education and Training  
REPUBLIC OF SOUTH AFRICA

CLIENT:

**IKHALA**  
TECHNICAL AND VOCATIONAL  
EDUCATION & TRAINING COLLEGE

PRINCIPAL AGENT:

**GREENFIELD RESOURCES**  
INTEGRITY | EFFICIENCY | AGILITY

Project: ALTERATIONS & ADDITIONS TO IKHALA TVET COLLEGE STERKSPRUIT BUSINESS CAMPUS

Master Plan Reference: IKHALA TVET COLLEGE: STERKSPRUIT BUSINESS CAMPUS

Drawing: MASONRY/BRICKLAYING BUILDING CEILING LAYOUT, ELEVATIONS

Status: STAGE 3: DESIGN DEVELOPMENT

|             |            |                        |
|-------------|------------|------------------------|
| Drawn By:   | M M        | Drg. No:               |
| Checked By: | T N        | P 25006 DWG A053-03 MM |
| Scale:      | As Shown   | Rev. No:               |
| Date:       | 15-09-2025 | A                      |
| Project No: | P 25006    |                        |