



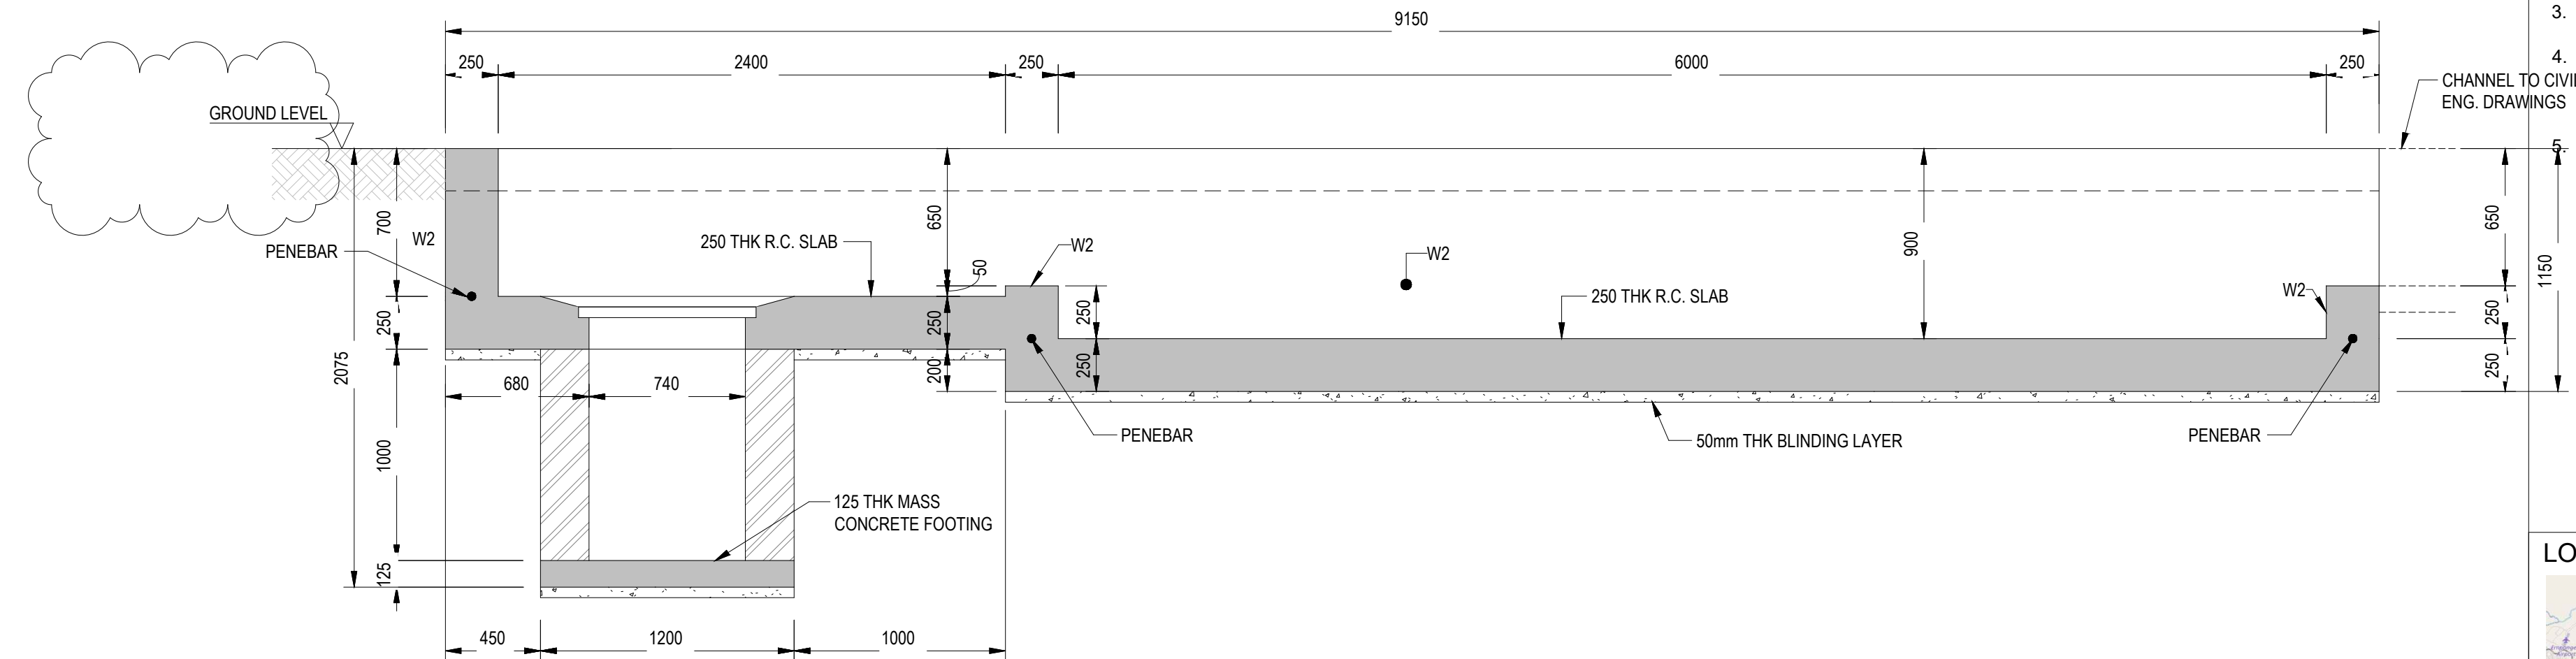

SECTION A
1 : 25 D007

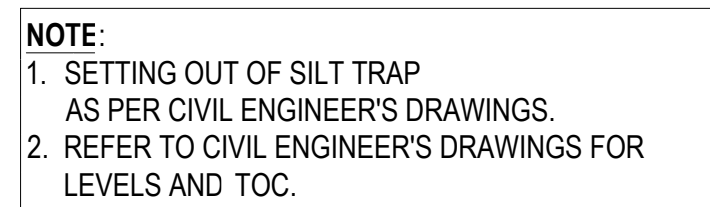

LOCALITY

[illegible]

REVISIONS

This Document including all design and information thereon is Confidential Intellectual Property of Transist. Copyright and all other rights are reserved by Transist. This Document may only be used for its intended purpose.

ZUTARI
IMPACT. ENGINEERED.

PR.ENG. / PR.TECH/PR. ARCH		
NAME	W. JACKSON	DATE
SIGNATURE		18/07/2015
REG. NUMBER	20150154	
TITLE	PR.ENG	

PR.ENG. / PR.TECH./PR. ARCH		
NAME		DATE
SIGNATURE		
REG. NUMBER		
SCALE		

PROJECT / AREA / ASSET / SUBJECT/DRAWING TITLE

PORT OF RICHARDS BAY

PORT ROADS REHABILITATION & UPGRADE
(REPAIRS TO PORT ROADS)

SILT TRAP TYPE 1

LAYOUT & SECTIONS

PAPER SIZE A0	TRANSMET DRW. NO. TBC	REV E
PROJECT DRG. NO. 1006614-DRG-002-NW-SS-D007		REV T