
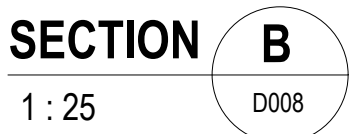


SILT TRAP TYPE 2 PLAN LAYOUT
1:25

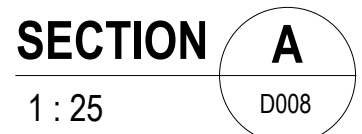


SECTION **C**
1 : 25
D008

SECTION **D**
1 : 25 D008

NOTES

1. DO NOT SCALE DRAWING - ONLY DIMENSIONS SHOWN TO BE USED.
2. THE CONTRACTOR SHALL VERIFY ALL CONDITIONS, DIMENSIONS AND LEVELS ON THE SITE AND NOTIFY THE NEC SUPERVISOR OF ANY VARIATIONS BEFORE CONSTRUCTION.
3. ALL LEVELS ARE IN METERS TO MEAN SEA LEVEL.
4. DRAWINGS MUST BE READ IN CONJUNCTION WITH PROJECT SPECIFICATIONS AND GENERAL NOTES DRAWINGS.
5. IF APPLICABLE, DRAWINGS SHALL BE READ IN CONJUNCTION WITH ARCHITECTS DRAWINGS AND ANY DISCREPANCIES TO BE REPORTED TO THE ENGINEER.

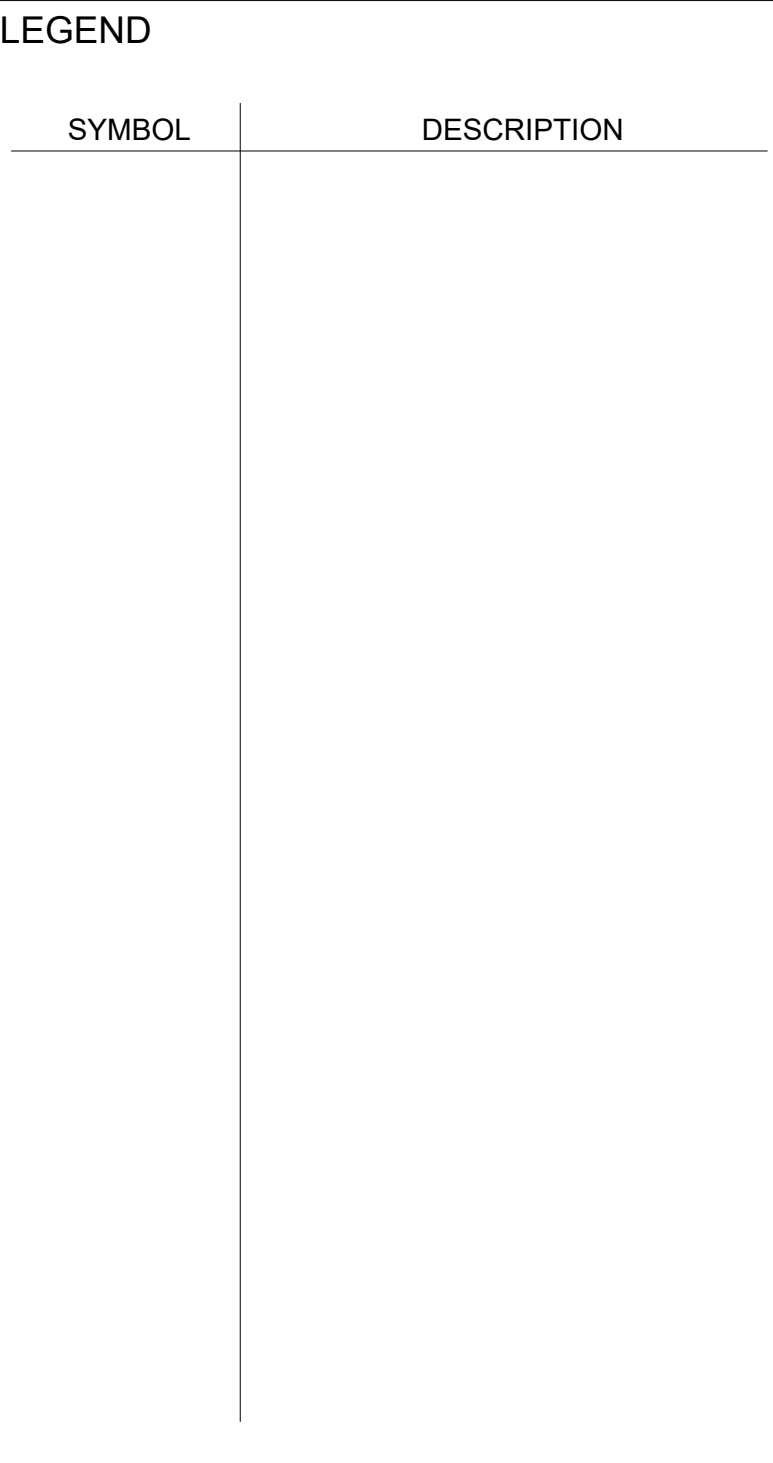[illegible]

E1	FOR TENDER	LT	G.P.V	W.J	18/07/20
T0	ISSUED FOR TENDER	LT	G.P.V	W.J	11/07/20
O.	DESCRIPTION	BY	CHKD	APPD	DATE
REVISIONS					

ZUTARI
IMPACT. ENGINEERED.

CONTRACTOR / CONSULTANT			
TITLE	NAME	SIGN	DATE
DRAWN	I. TSULO		18/07/2
CHECKED	G.P VENTER		18/07/2
DESIGNED	S. DEYSEL		18/07/2
CHECKED	G.P VENTER		18/07/2


PR.ENG. / PR.TECH./PR. ARCH		
NAME	W. JACKSON	DATE
SIGNATURE		18/07/2

REG. NUMBER 20150154

TITLE	PR.ENG			
TRANSNET NATIONAL PORTS AUTHORITY				
TITLE	NAME	SIGN	DATE	
DRAWN				
CHECKED				
DESIGNED				

CHECKED				
PR.ENG. / PR.TECH/PR. ARCH				
NAME				DATE

SIGNATURE			
REG. NUMBER			
SCALE			

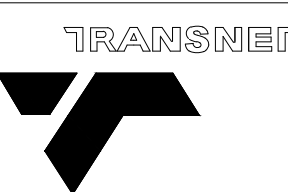

Transnet National Ports Authority
TRANSETNET SOC Ltd : REG No. 1990/00090030
NEWARK ROAD
RICHARDS BAY
TEL: 035 788 0067
PO BOX 181, RICHARDS BAY 3900, SOUTH AFRICA

PROJECT / AREA / ASSET / SUBJECT/DRAWING TITLE

PORT OF RICHARDS BAY

PORT ROADS REHABILITATION & UPGRADE
(REPAIRS TO PORT ROADS)

SILT TRAP TYPE 2

LAYOUT & SECTIONS

PAPER SIZE A0	TRANSNET DRW. NO. TBC	REV E
PROJECT DRG. NO. 1006614-DRG-002-NW-SS-D008		REV T