




a) RIGID PIPE ON CLASS 'A' BED

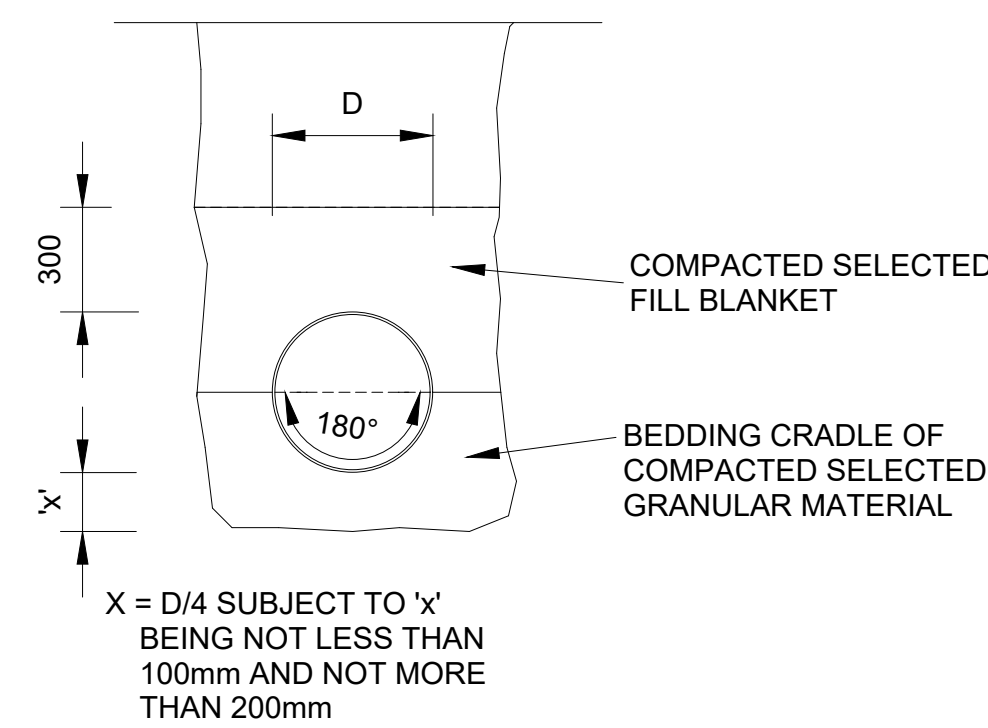


b) RIGID PIPE ON CLASS 'B' BED

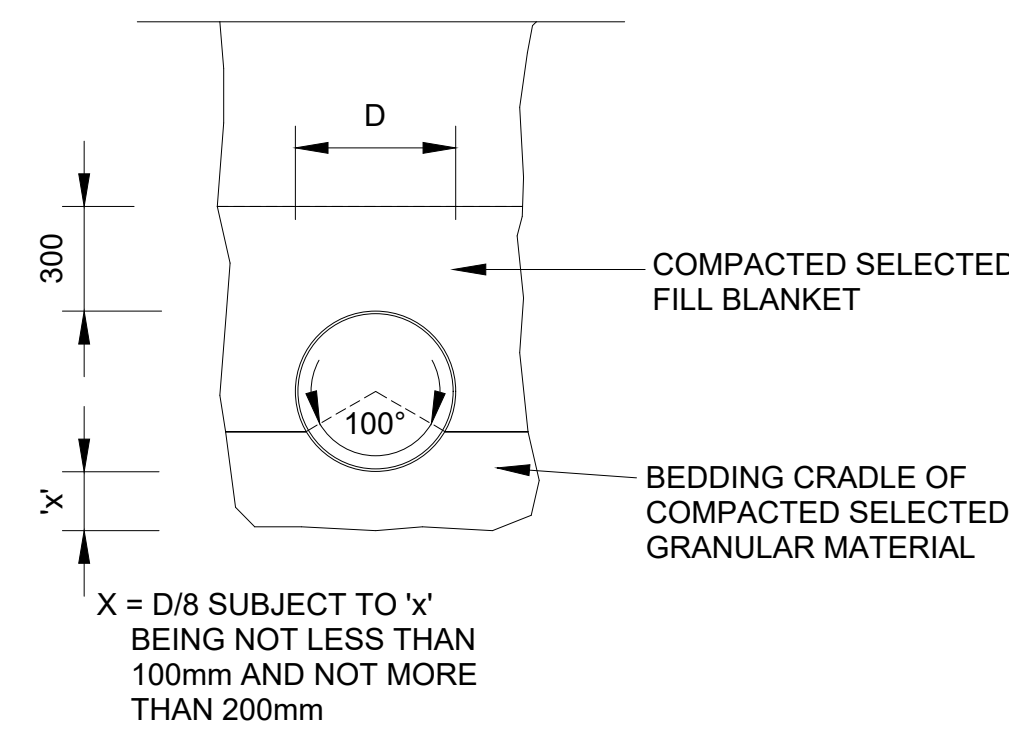

c) RIGID PIPE ON CLASS 'C' BED

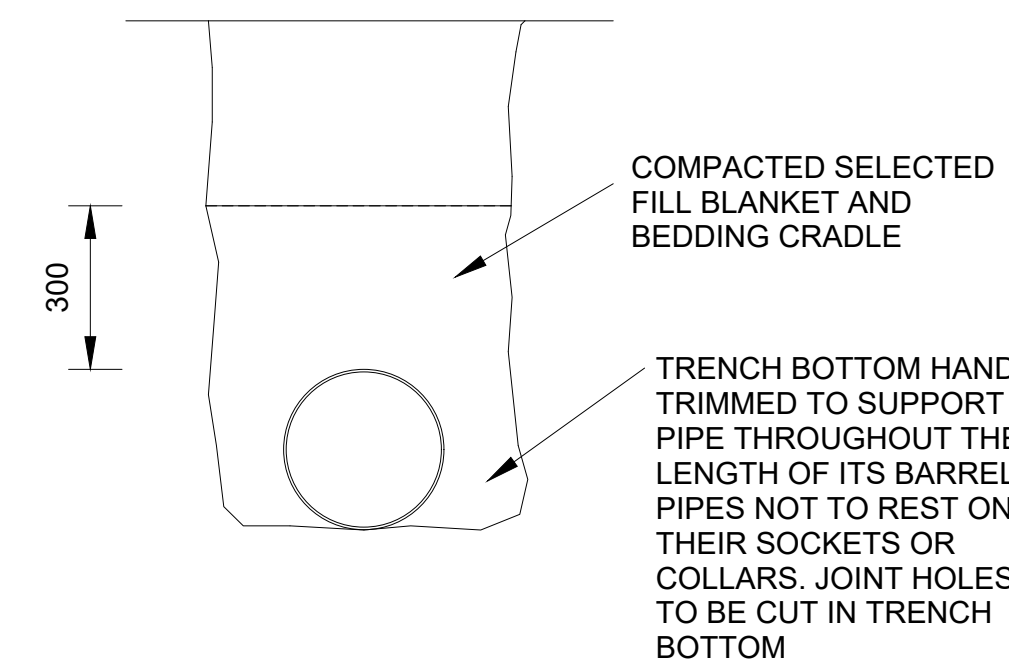


d) RIGID PIPE ON CLASS 'D' BED

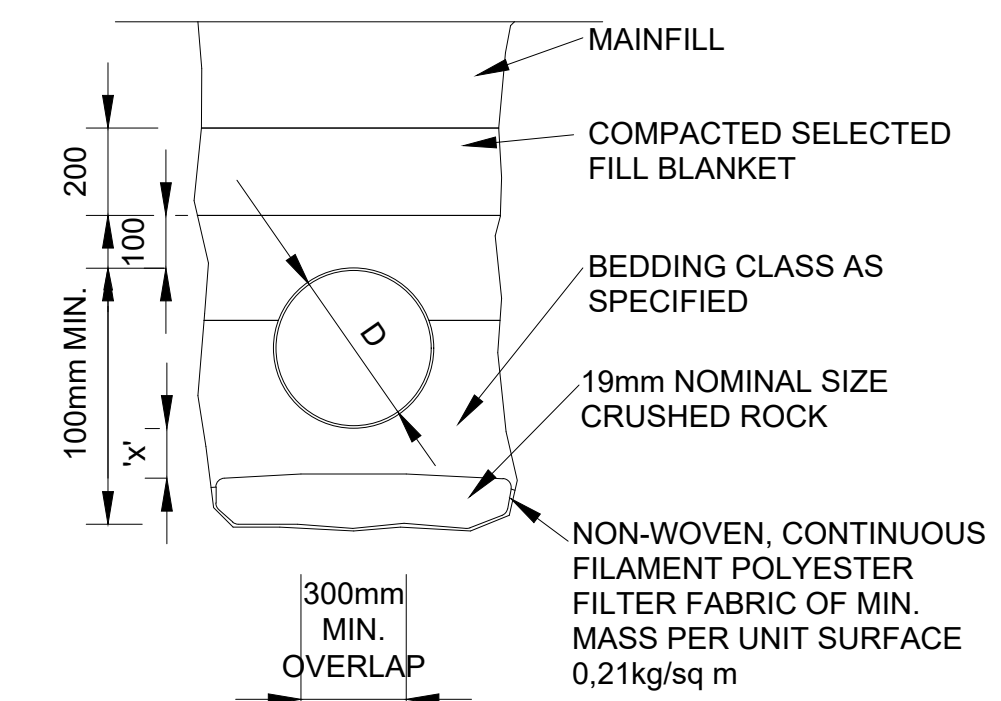


e) TRENCH SUBSURFACE DRAIN

NOTE:
OUTSIDE BARREL DIMENSION = D

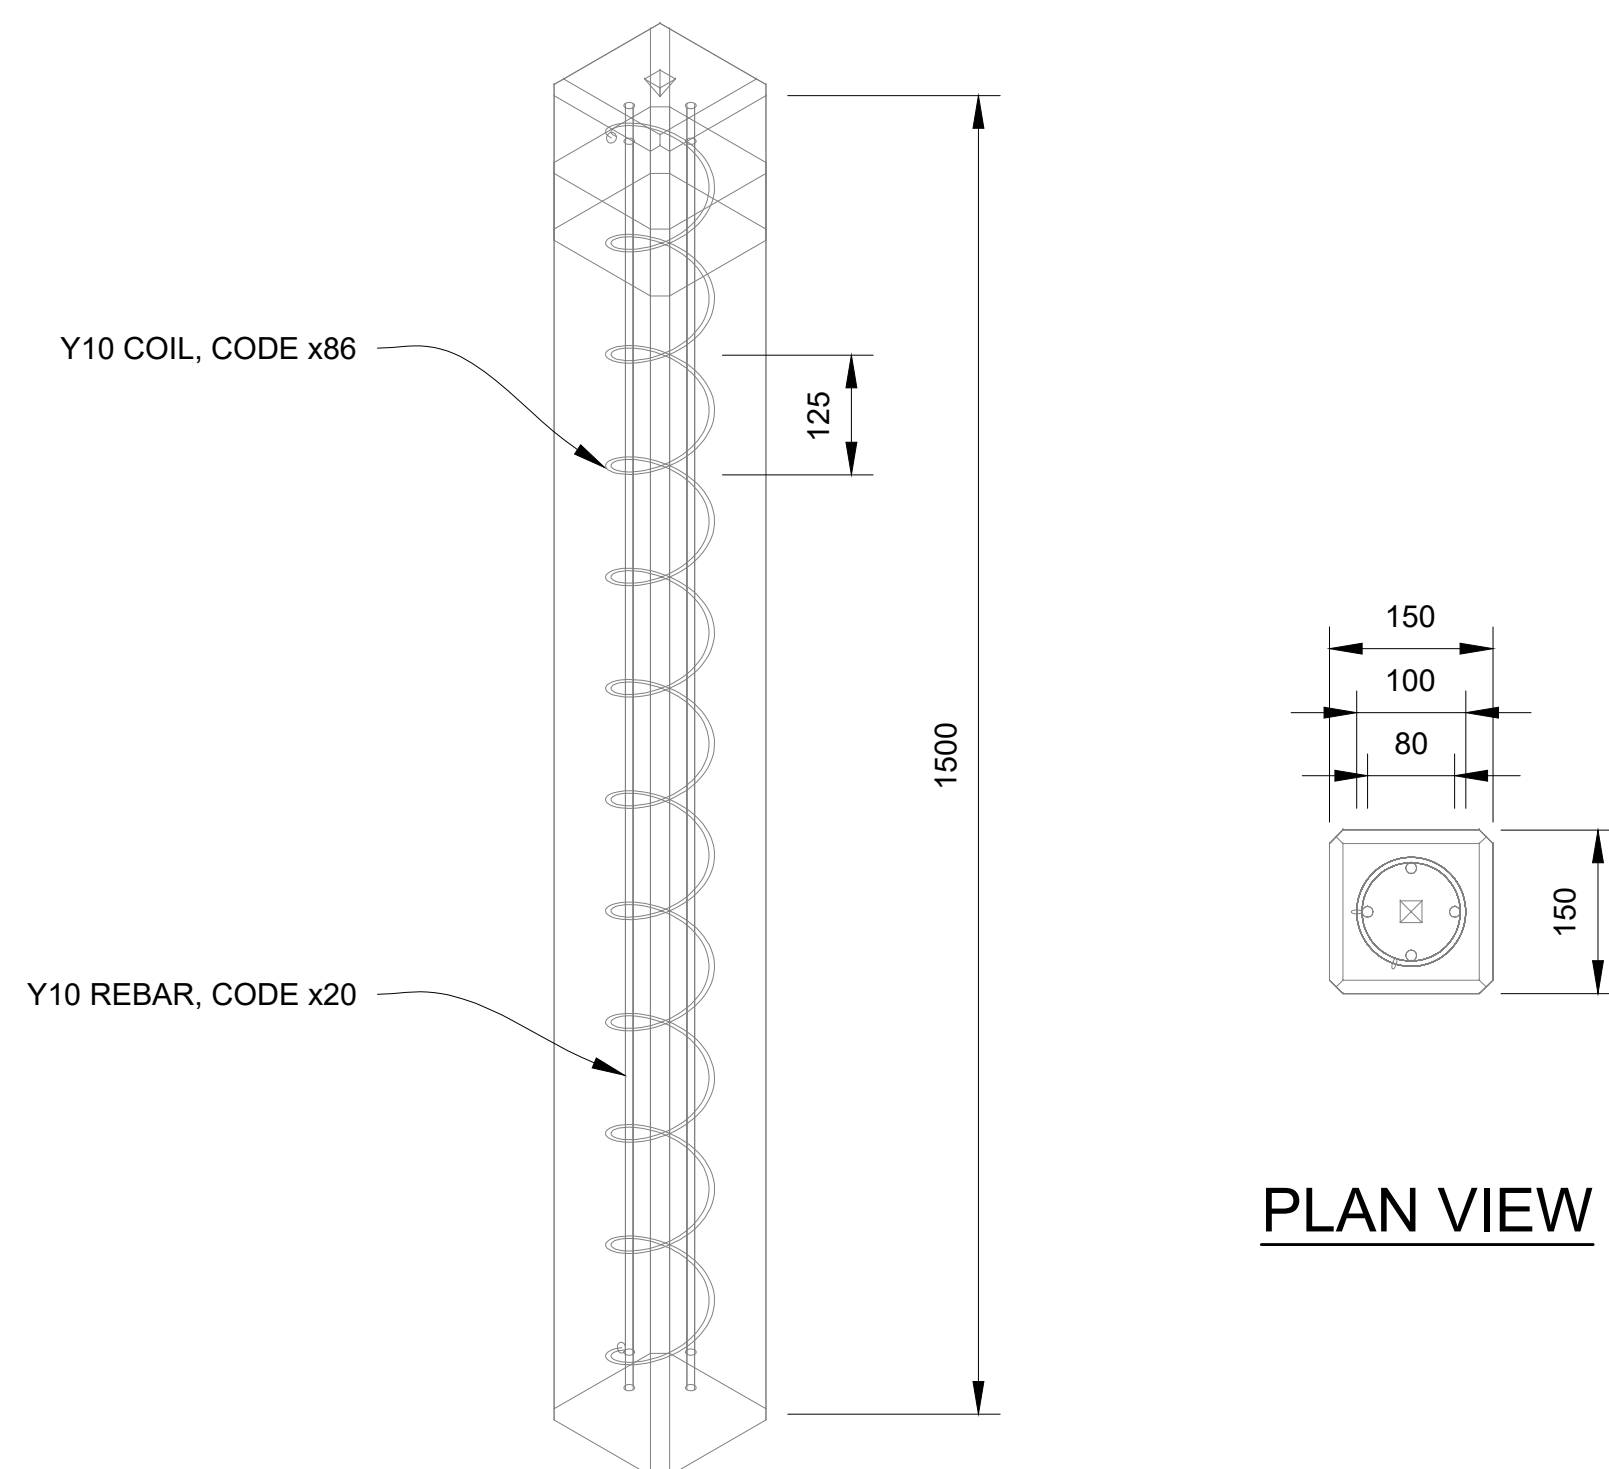


ISOMETRIC VIEW


REINFORCING DETAIL
SCALE 1:10

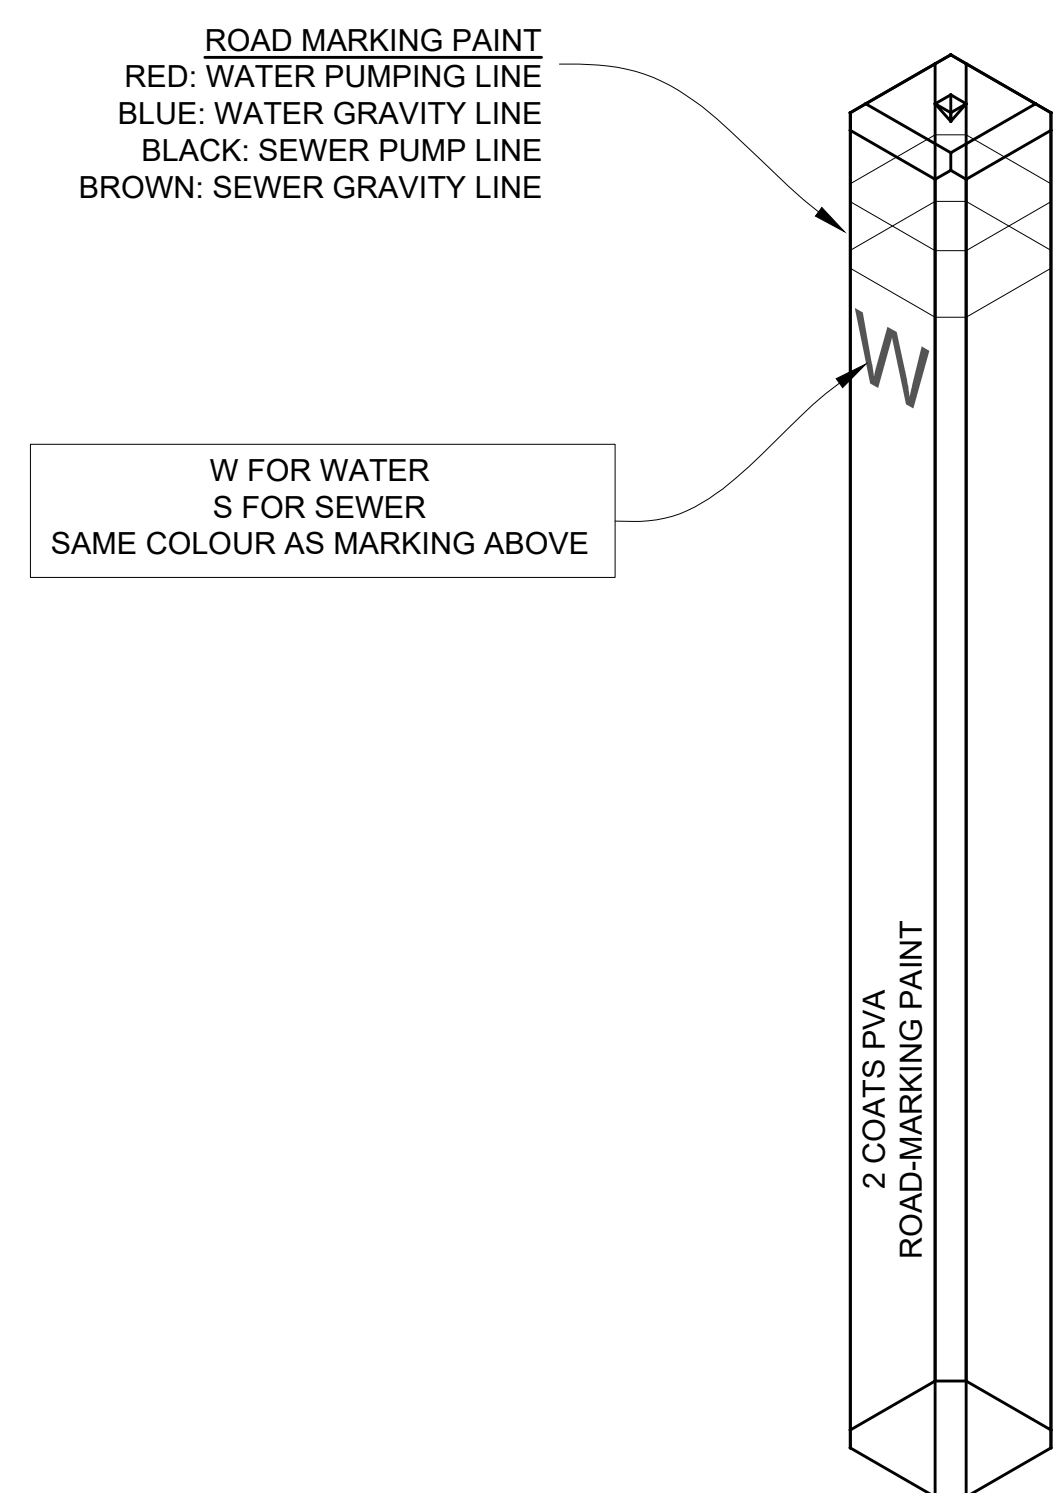


ISOMETRIC VIEW

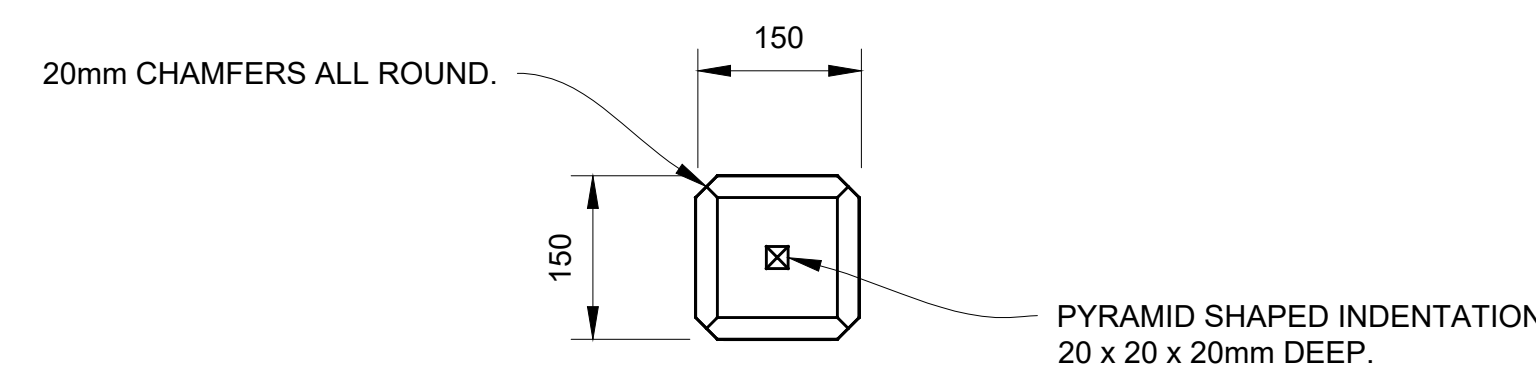

PLAN VIEW

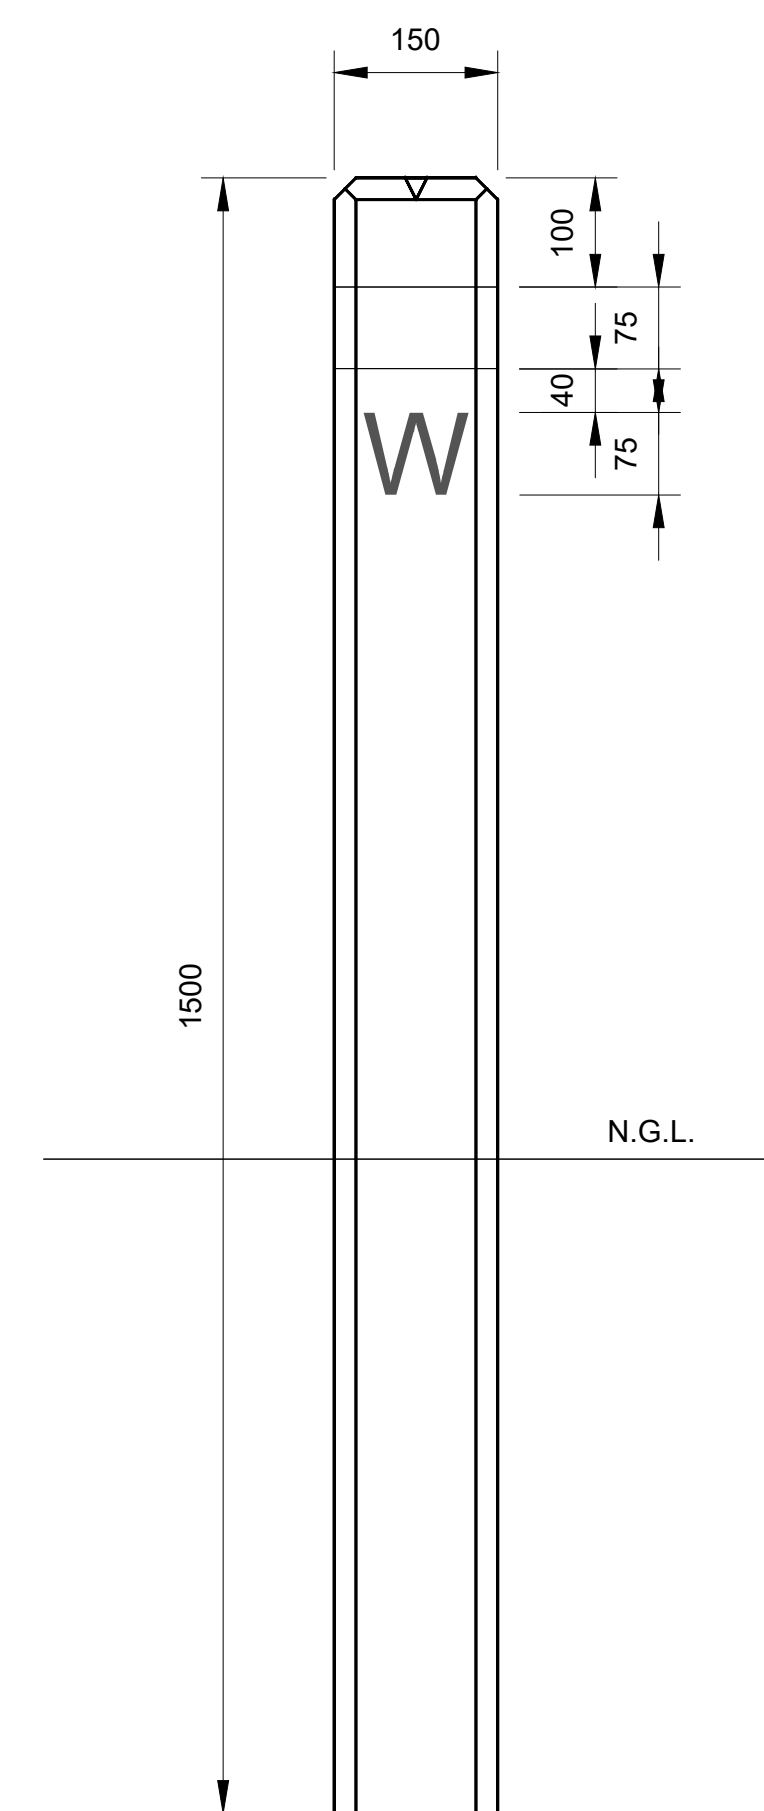

TYPICAL ELEVATION

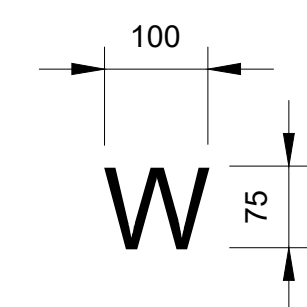

CONSTRUCTED OUT OF
10 x 10mm SQUARE BAR IN MOULD.

LETTERING
NTS


COPYRIGHT RESERVED

FOR TENDER

SERVICE
WATER

Rev.	Description	Date	By

DESIGNED	
DRAWN	
CHECKED	
APPROVED	

CLIENT

PRIVATE BAG X45
MBOMBELA
1200
TEL: 013 759 9111
FAX: 013 759 2070

ENGINEERING CONSULTANT

UNIT NO 45.2, CENTRAL PARK
12 SUIKKERIET STREET
NELSPRUIT 1200
013 744 6070

PROJECT
UPGRADE OF BULK WATER
SCHEME AT UMJINDINI TRUST
AND KAMADAKWA

TITLE
TYPICAL PIPE MARKER DETAILS

DATE
FEBRUARY 2024

SCALE
AS - SHOWN

CONSULTANT DWG. NO.
LPS-202318-SD-007

