




SITE AERIAL IMAGE

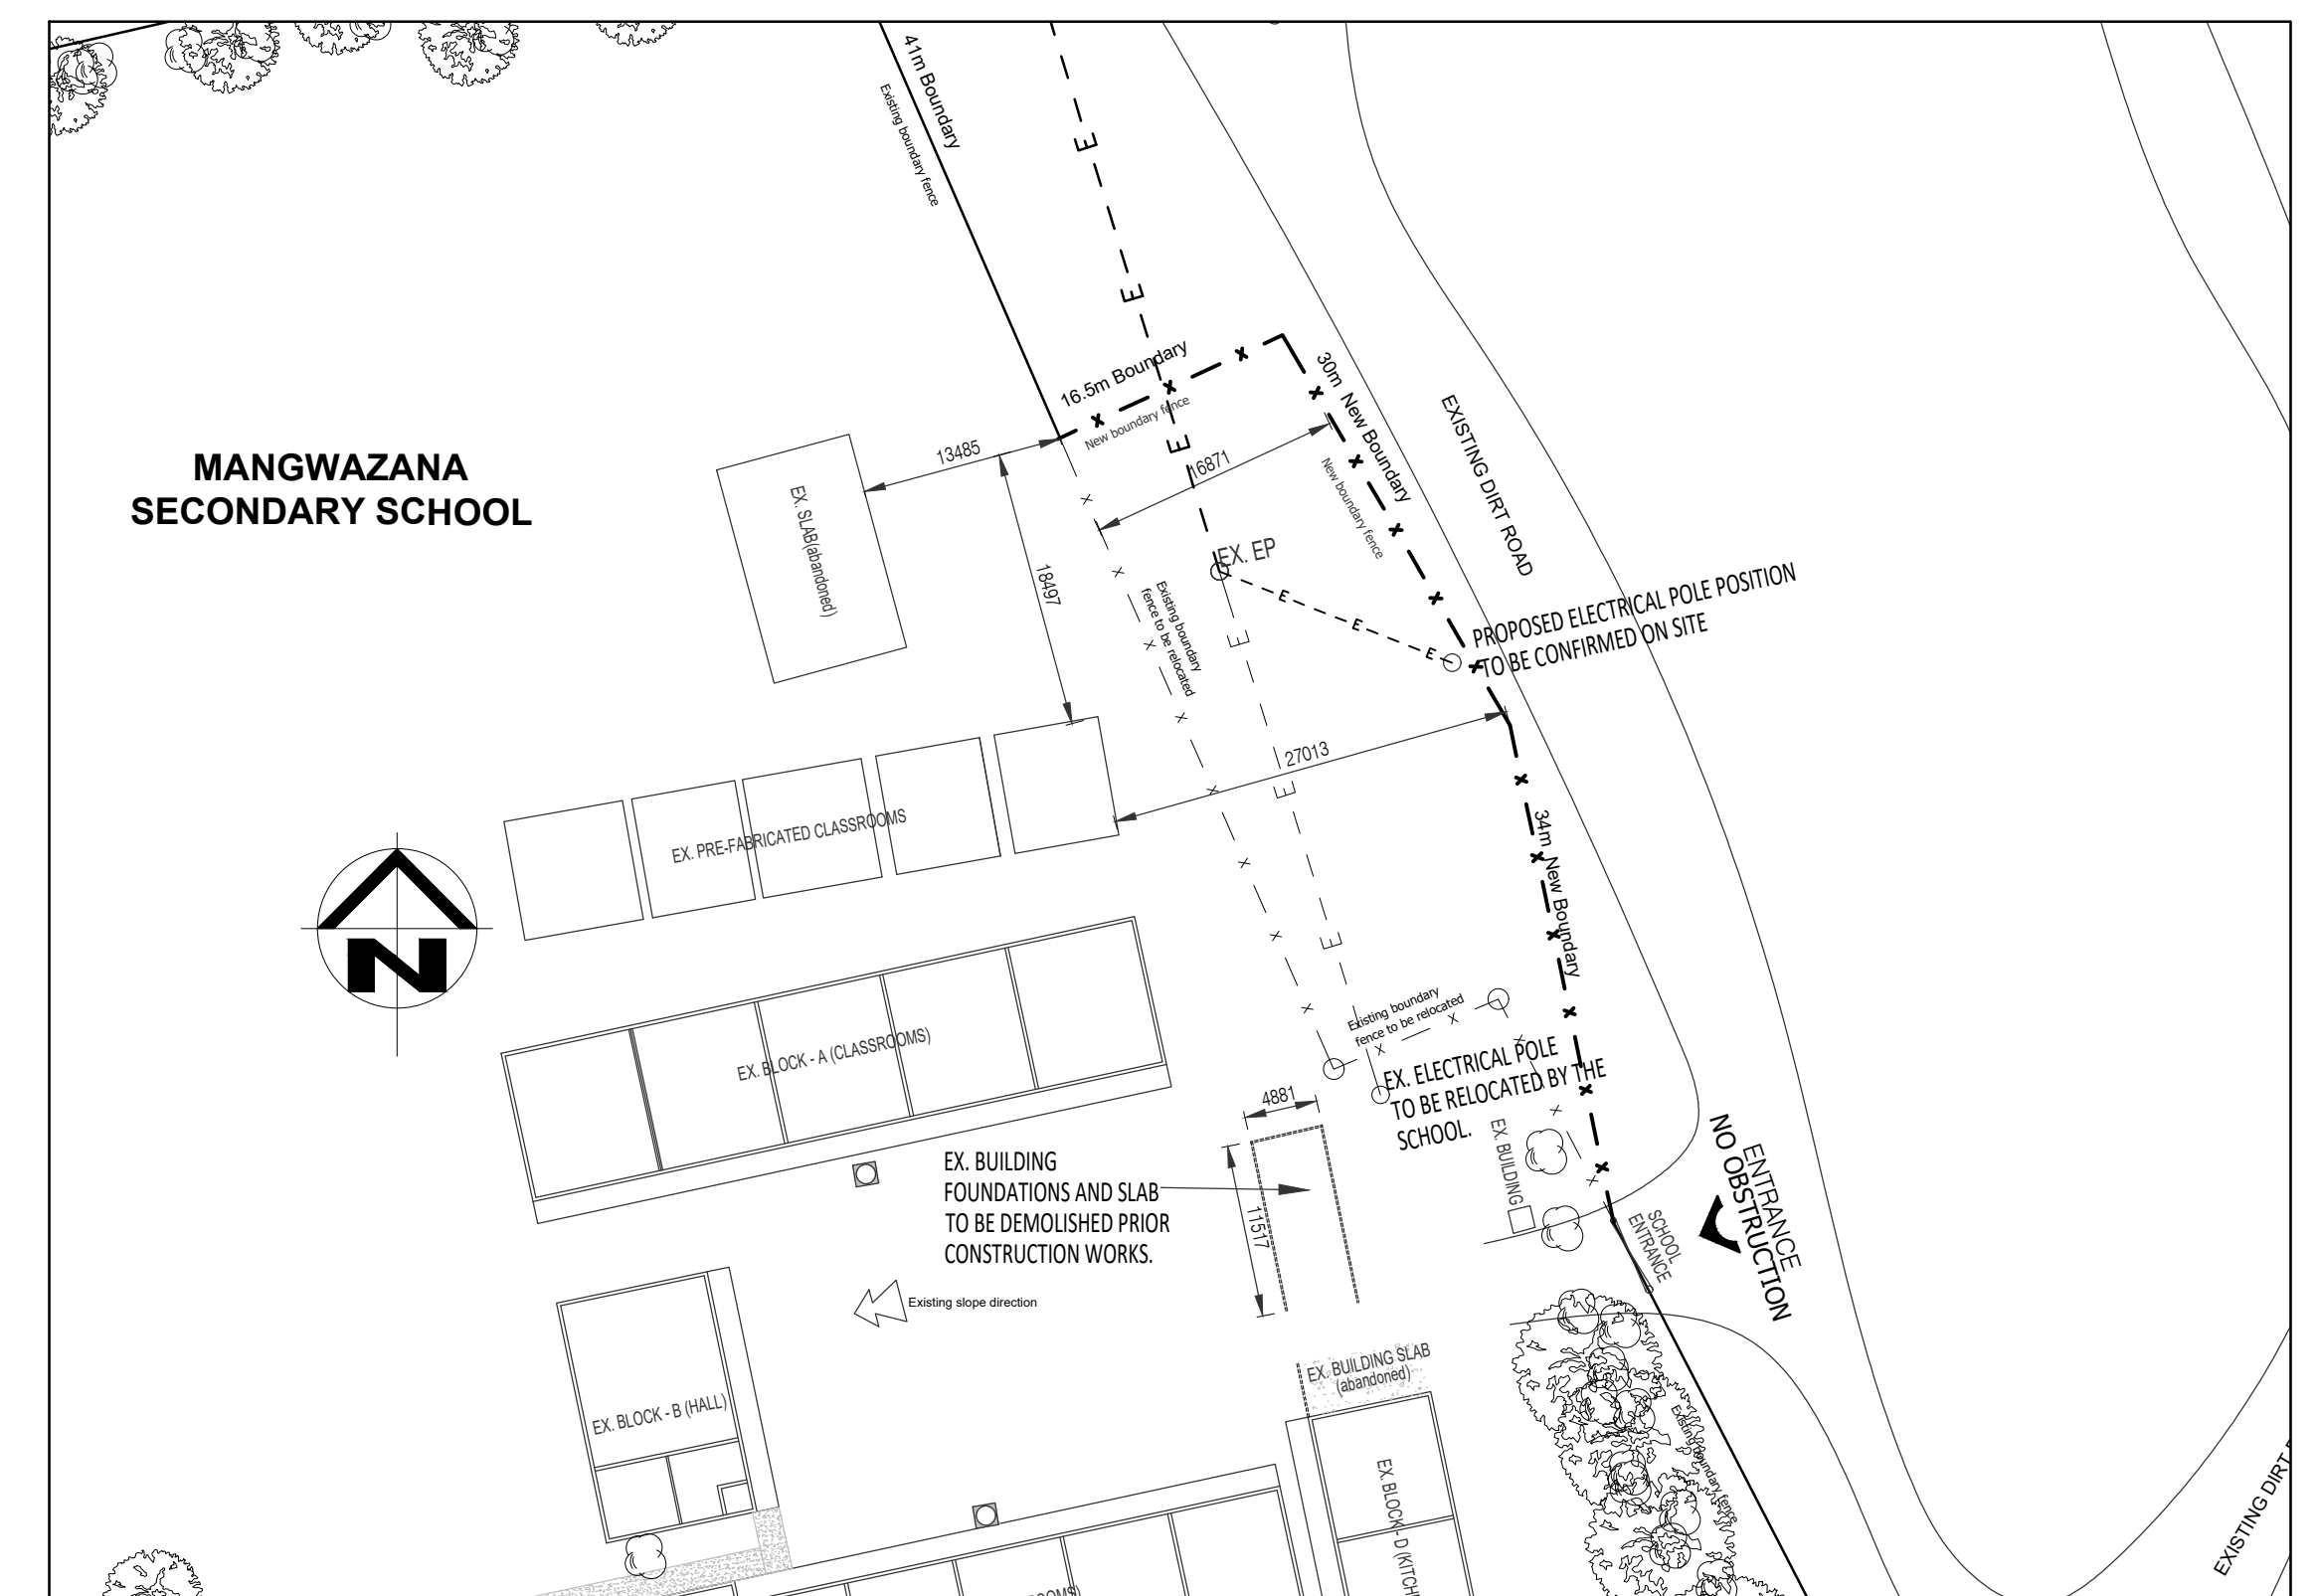


RELOCATION AND DEMOLITION PLAN
SCALE 1 : 500

NOTES

1. DO NOT SCALE DRAWING - ONLY DIMENSIONS SHOWN TO BE USED.
2. THE CONTRACTOR SHALL VERIFY ALL CONDITIONS, DIMENSIONS AND LEVELS ON THE SITE AND NOTIFY THE NECD SUPERVISOR OF ANY VARIATIONS BEFORE CONSTRUCTION.

[illegible]

CONTRACTOR / CONSULTANT				TRANSPORT TERMINALS			
TITLE	NAME	SIGN	DATE	TITLE	NAME	SIGN	DATE
-	-	-	-	DRAWN	N.N.		27 10
-	-	-	-	CHECKED	M.M.		27 10
-	-	-	-	DESIGNED	-	-	-
-	-	-	-	CHECKED	-	-	-
-	-	-	-	-	-	-	-
OPERATING DIVISIONS				-	-	-	-
-	-	-	-	-	-	-	-
-	-	-	-	-	-	-	-
PR.ENG. / PR.TECH./PR. ARCH				-	-	-	-
-	-	-	-	NAME	M. MOODLEY		DATE
-	-	-	-	SIGNATURE	-	-	27 10
-	-	-	-	REG. NUMBER	201070215		-
-	-	-	-	SCALE :	AS SHOWN		A

Transnet Port Terminal (TRADING AS TRANSNET PORT TERMINAL) : REG. NO. XXXXXXXX 202 Anton Street Durban Central 4001	TRANSNET 
JOZINI MUNICIPALITY MANGWAZANA SECONDARY SCHOOL ADMIN BLOCK SITE DEVELOPMENT PLAN	