



Overnight Reservoir
Majeng Farm

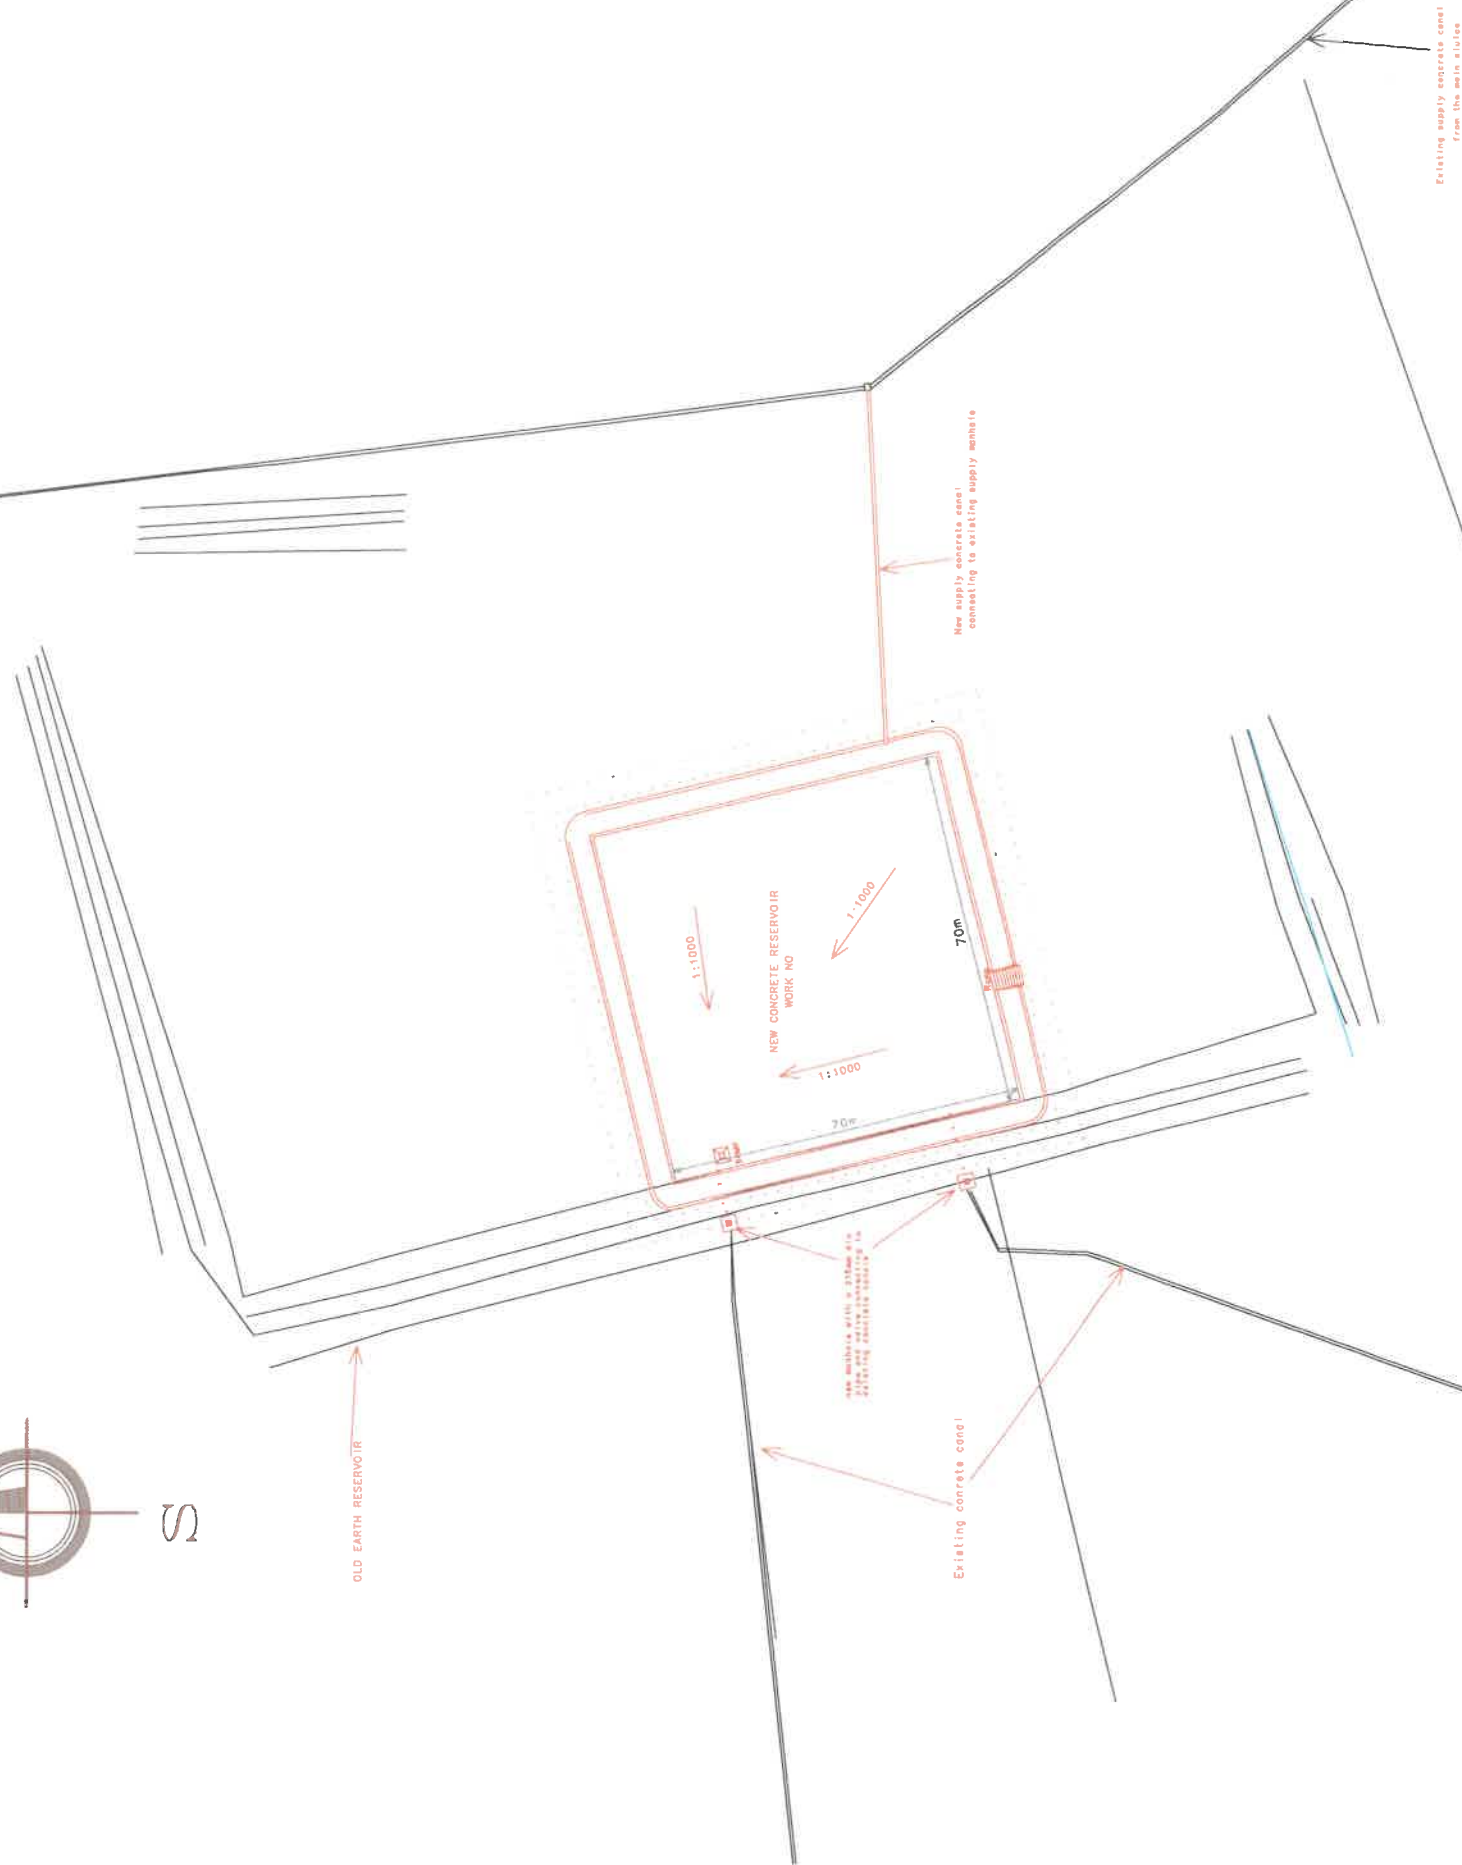

DEPARTEMENT VAN LANDBOU – DEPARTMENT OF AGRICULTURE				LA. 7/47	
Sirek Region	FRANCES BAARD	Voorligtingskantoor Extension Office	JAN KEMPDORP		
Plaaseenheid Farm Unit	Majeng Farm		Opgemeet Surveyed	T. MMereki & C. Paulus	
Landroosdistrik Magisterial District	Magareng		Ontwerp Designed	T. Mmereki	
Eienaar Owner	Majeng CPA		Kalkoor Traced		
Onderwerp Subject	Overnight Reservoir	Werk No Work Nr	Nagesien Checked		
Bylae tot Annexure to	Preliminary Design		Plaasplan * Farmplan		

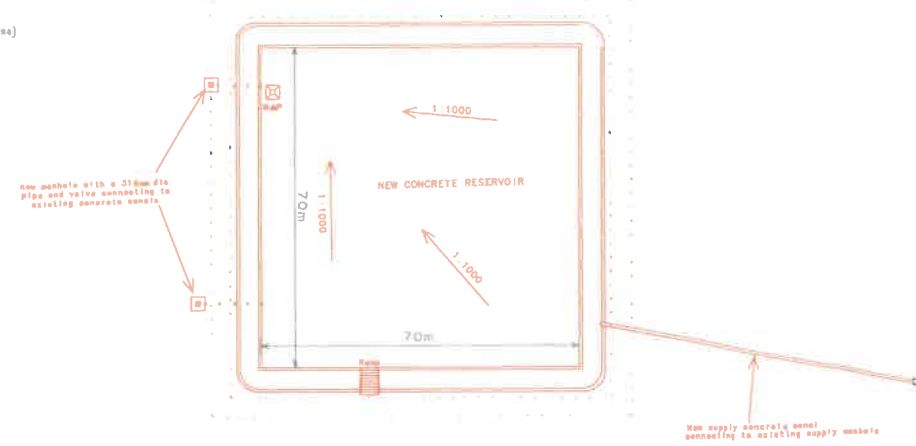

DATE	REVISIONS	NOTES	P. Murraki SURVEY DATE	P. Murraki DRAWN DATE	P. Murraki CHECKED DATE	SCALE AS SHOWN	CONTRACT DESCRIPTION CONSTRUCTION OF CONCRETE IRRIGATION RESERVOIR AT MAJENG FARM, VAALHARTS	CLIENT PLAN NO.
------	-----------	-------	------------------------------	-----------------------------	-------------------------------	-------------------	--	-----------------