


SITE LAYOUT
1 : 150

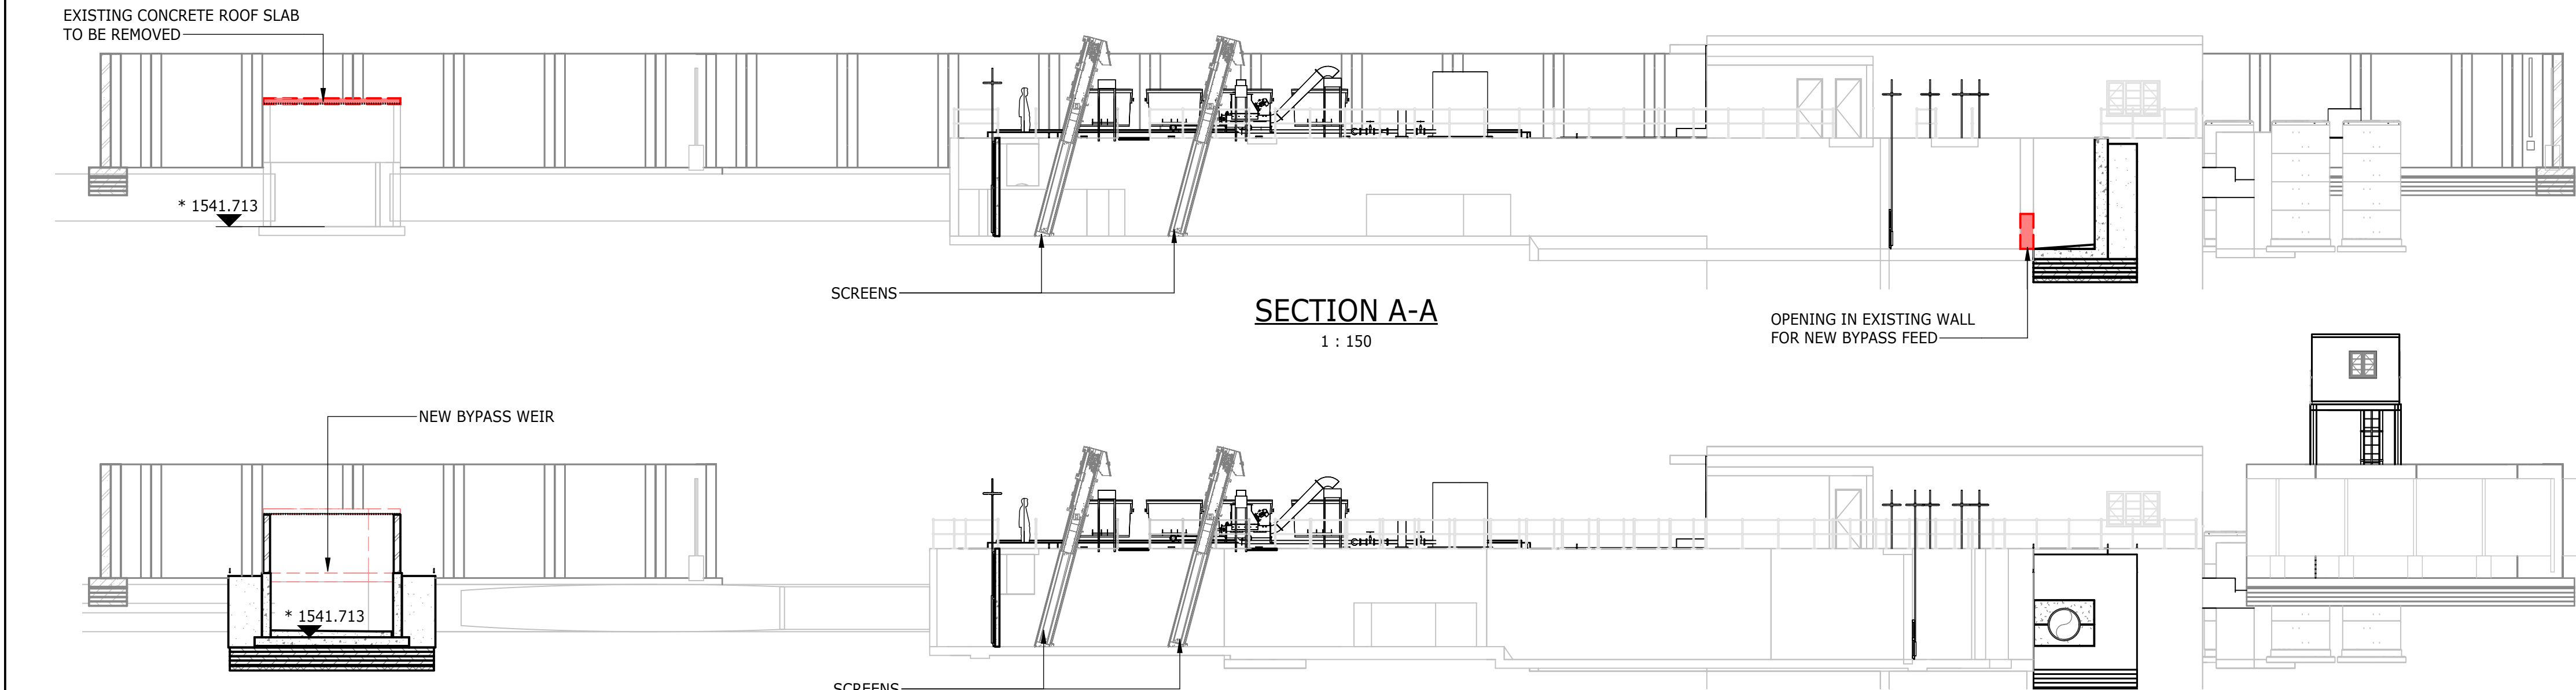


SECTION A-A
1 : 150

SECTION B-B
1 : 150

SECTION C-C
1 : 150


SECTION D-D
1 : 150

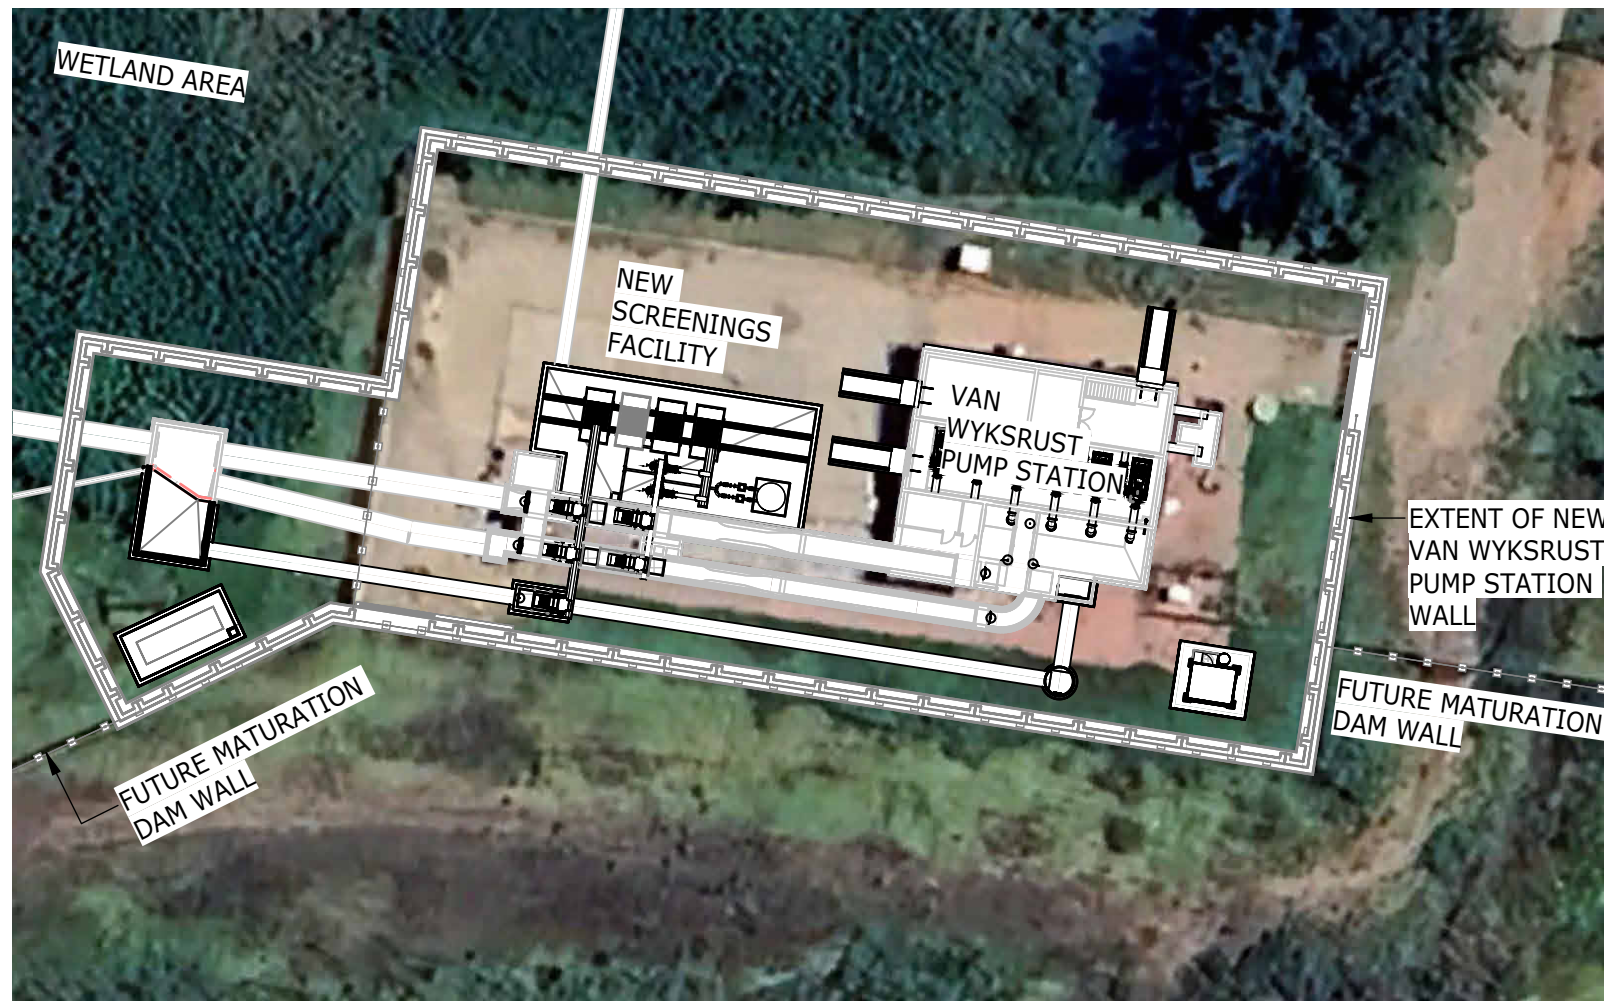



LOCALITY PLAN
1 : 500

- NOTES:**
1. DIMENSIONS/LEVELS ARE INDICATIVE AT THIS STAGE AND TO BE CONFIRMED PRIOR TO CONSTRUCTION.
 2. FOUNDATION INSPECTIONS BY PROFESSIONAL TEAM REQUIRED.
 3. CONSTRUCTION ACTIVITIES TO ENSURE NO DAMAGE TO EXISTING INFRASTRUCTURE. METHOD STATEMENTS REQUIRED PRIOR TO COMMENCEMENT OF SUCH ACTIVITIES.
 4. MECHANICAL EQUIPMENT INDICATED ON THIS DRAWING ARE SCHEMATIC.
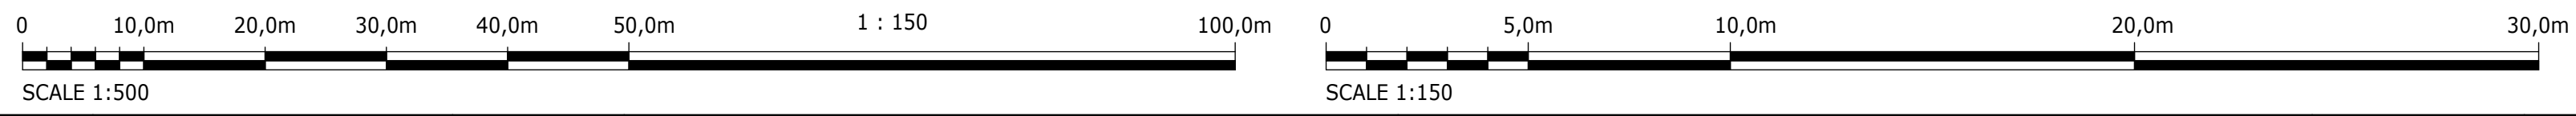
| DEPARTMENT | APPROVED | DESIGNATION | DATE |
|------------|----------|-------------|------|
| | | | |
| | | | |
| | | | |



| CONSULTING ENGINEERS | | SURVEYED | | JOHANNESBURG WATER (SOC) LTD | | CITY OF JOHANNESBURG | | DESIGN MANAGER | SCALE | | AMENDMENTS | APPROVED | DATE | DRAWING No. | | | | |
|--|--|----------|------------|--|---|---|----------|-------------------|-------|-------------------|----------------------------|----------|-----------|-------------|--|--|--|--|
|  Royal HaskoningDHV <i>Enhancing Society Together</i> | Building No. 5 Country Club Estate 21 Woodlands Drive Woodmead 2191 PO Box 867 Gallo Manor 2052 Tel No. +27 11 798 6000 | DESIGNED | L. NAICKER |  Johannesburg Water | TURBINE HALL 65 NTEMI PILISO STREET NEWTOWN EGOLI 2001 TEL: (011) 688-1400 FAX: (011) 688-1529 | OLIFANTSVLEI WWTW: CONTRACT 1 INFRASTRUCTURE RENEWAL PLAN VAN WYKRUST PUMP STATION SITE LAYOUT | AS SHOWN | | C01 | ISSUED FOR TENDER | D. PHOGOLE | FEB 25 | JW NUMBER | | | | | |
| | | | | | | | | | | | JW14466-RHD-C1-01-D-C-0101 | | | | | | | |
| | | | | | | | | | | | CONSULTANT'S NUMBER | | | | | | | |
| | | | | | | | | | | | BW1400-RHD-C1-01-D-C-0101 | | | | | | | |
| | | | | | | | | | | | FILE No | | | | | | | |
| | | | | | | | | | | | | | | | | | | |
| | | | | | | | | | | | | | | | | | | |
| | | | | | | | | | | | | | | | | | | |
| | | | | | | | | | | | C01 | | | | | | | |
| | | | | | | | | | | | | | | | | | | |