
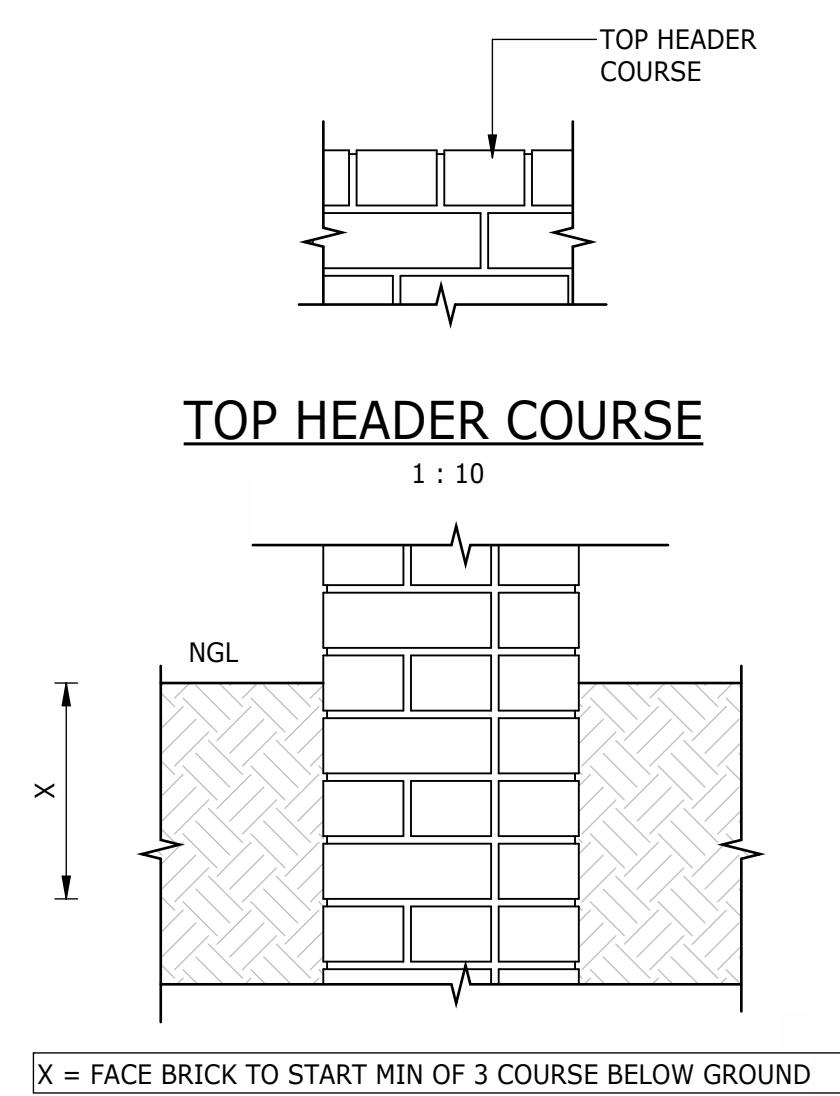


SECTION B-B
1 : 25

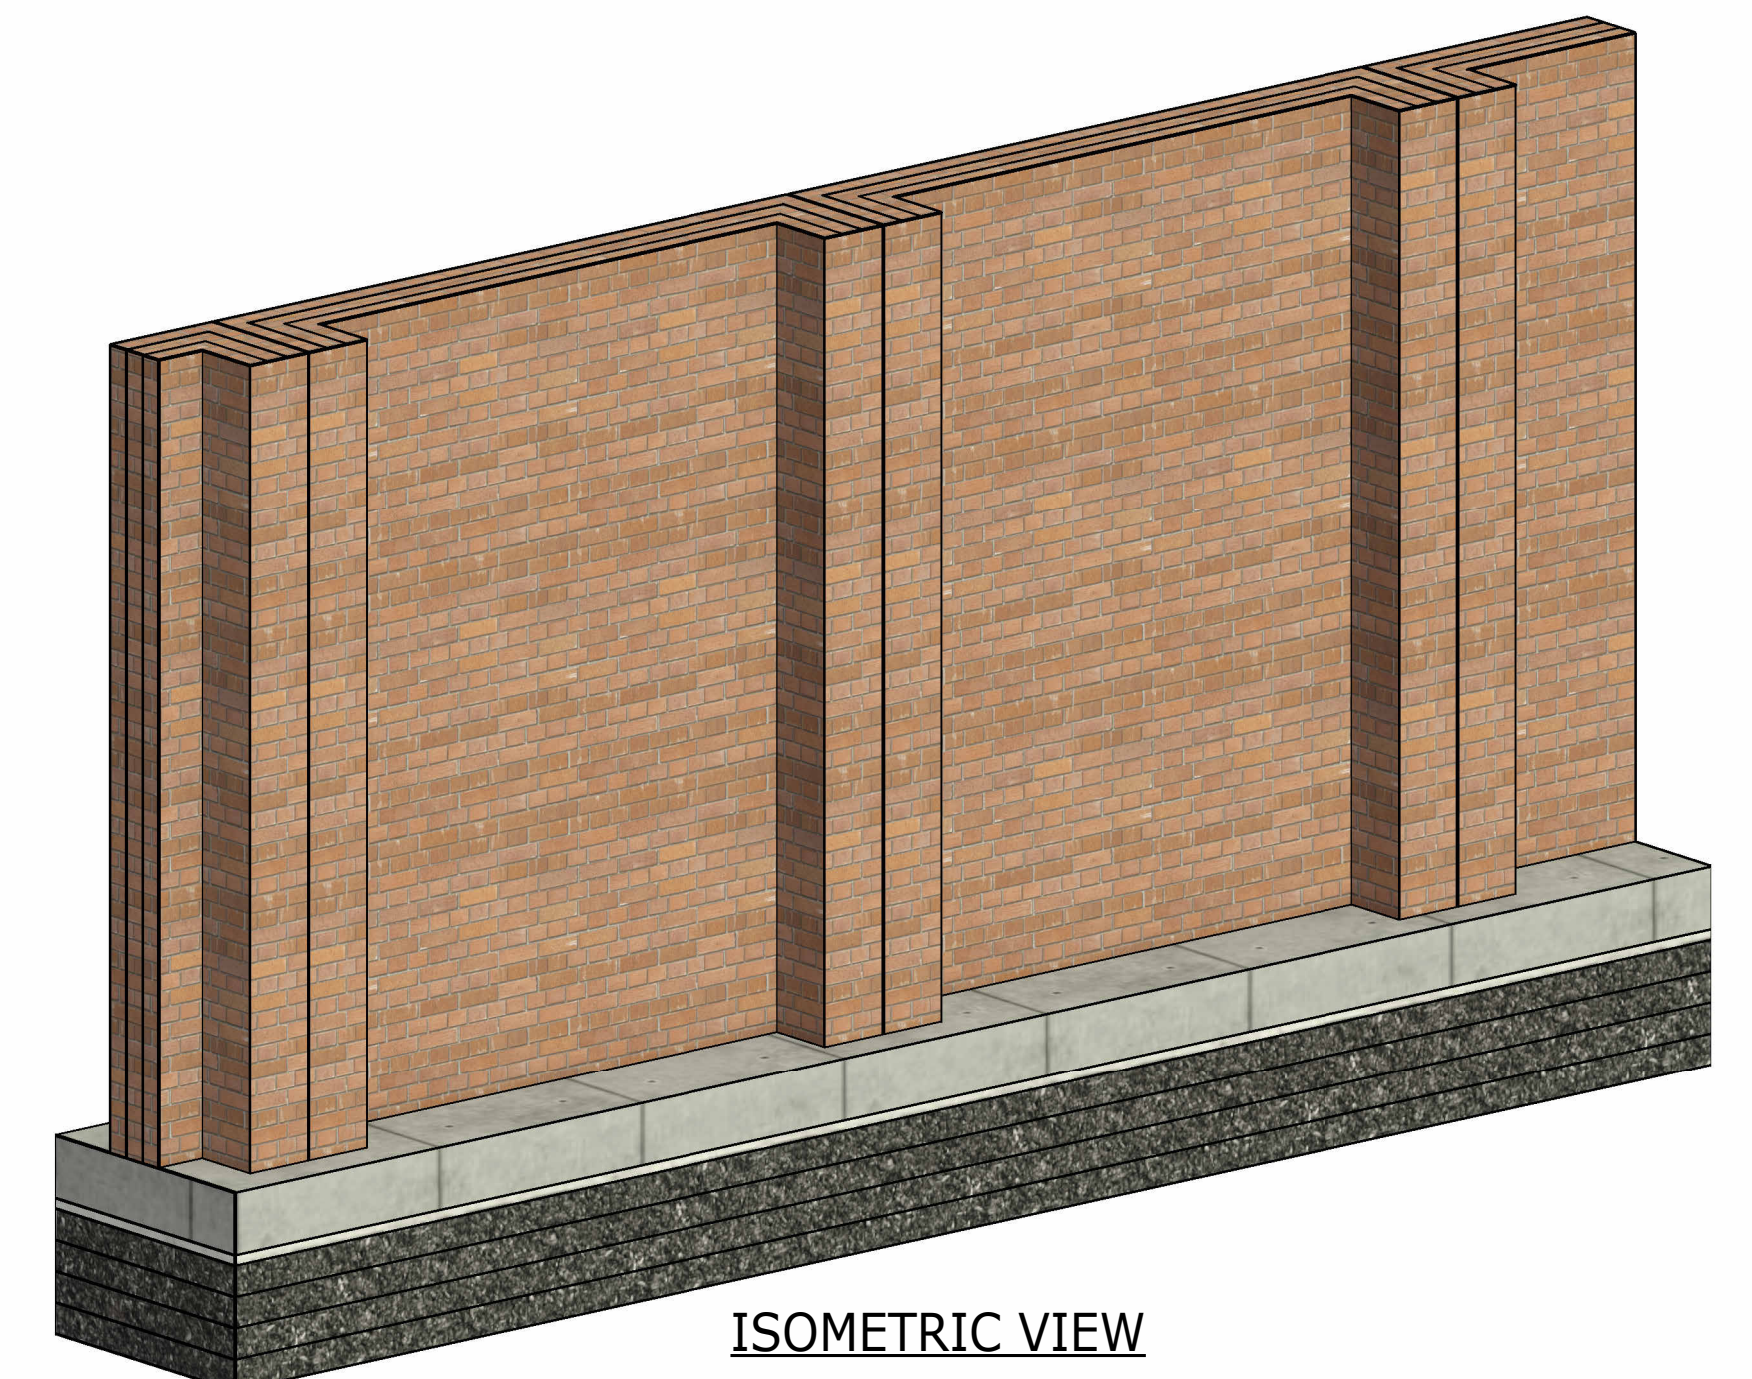

BELOW GROUND COURSE
1 : 10

ISOMETRIC VIEW[illegible]