



- NOTES:**
- THIS DRAWING IS A REPRESENTATION OF WHAT MAY BE EXISTING ON SITE (BY OTHERS). ALL RELEVANT DETAILS ARE TO BE VERIFIED PRIOR TO COMMENCEMENT OF WORK.
- EXISTING PIPELINE NOTES:**
- ALL MILD STEEL PIPES TO BE INTERNALLY LINED WITH 3mm THICK POLYURETHANE (SYSTEM E3) AND EXTERNALLY COATED WITH FUSION-BONDED EPOXY.
 - EXPOSED MILD STEEL PIPES TO BE TOP COATED WITH ACRYLIC MODIFIED ALIPHATIC POLYURETHANE.
 - EXPOSED MILD STEEL PIPES TO BE INSTALLED ON THE WESTERN SIDE ADJACENT TO EXISTING FAR WESTERN PIPE ON EXISTING CONCRETE SUPPORTS.
 - DN630 CLASS 10 PE00 HDPE PIPE TO BE USED FOR SLIPLINING.

- LEGEND:**
- = PIPELINE BELOW GROUND (APPROX. HORIZONTAL DISTANCE = 1105m)
 - = PIPELINE ABOVE GROUND (APPROX. HORIZONTAL DISTANCE = 595m)

- EXISTING PIPE SUPPORT NOTES:**
- ONE END OF EACH PIPE LENGTH TO HAVE 50x12mm M.S STRAPS BOLTED DOWN ONTO PIER USING $\phi 16$ mm H.D. BOLTS. (STRAPS TO RECEIVE TWO COATS APPROVED EPOXY TAR PAINT).
 - PIPES TO BE BEDDED ON 700x200x10mm THICK RUBBER INSERTION PADS COMPLYING WITH REQUIREMENTS OF BS1737.

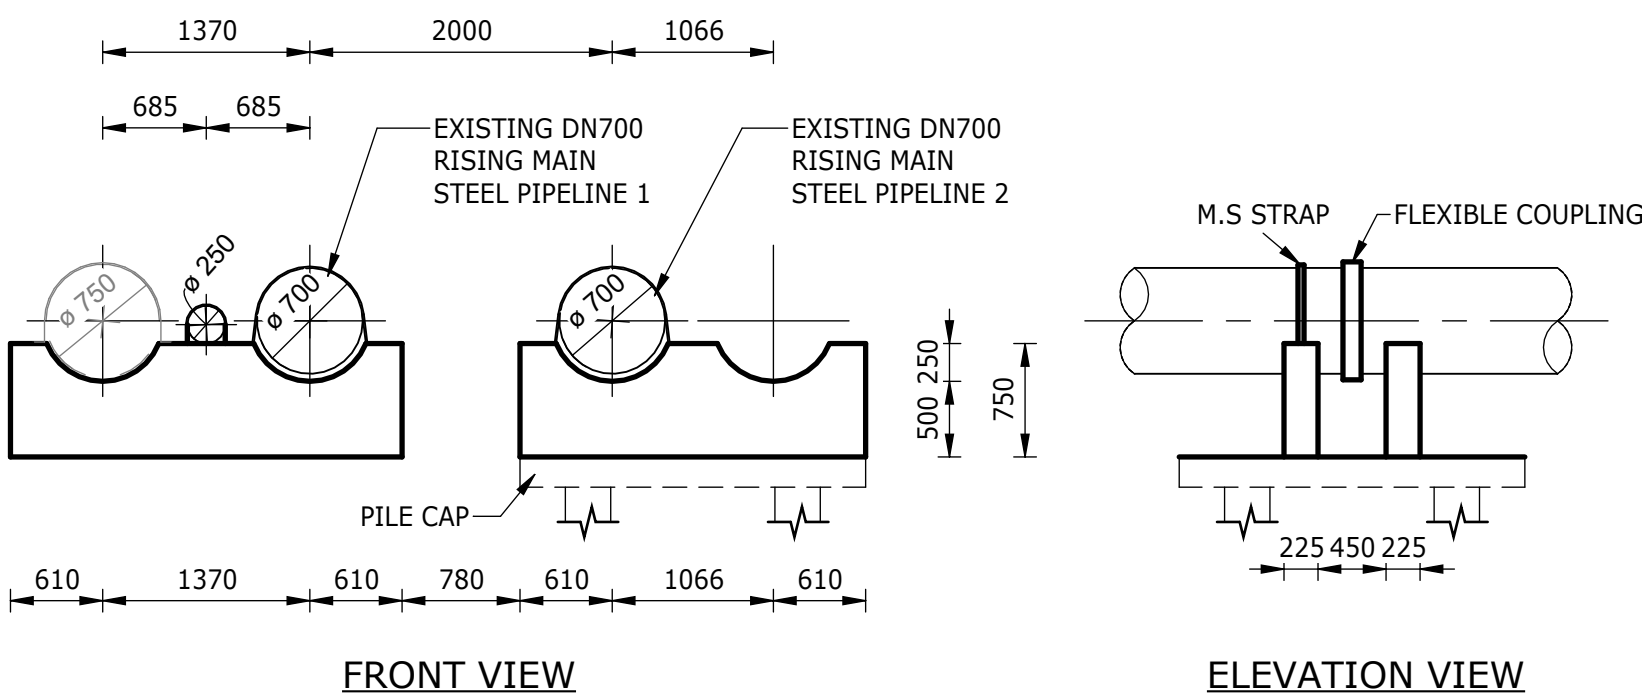

TYPICAL EXISTING PIPE SUPPORTS
1 : 50

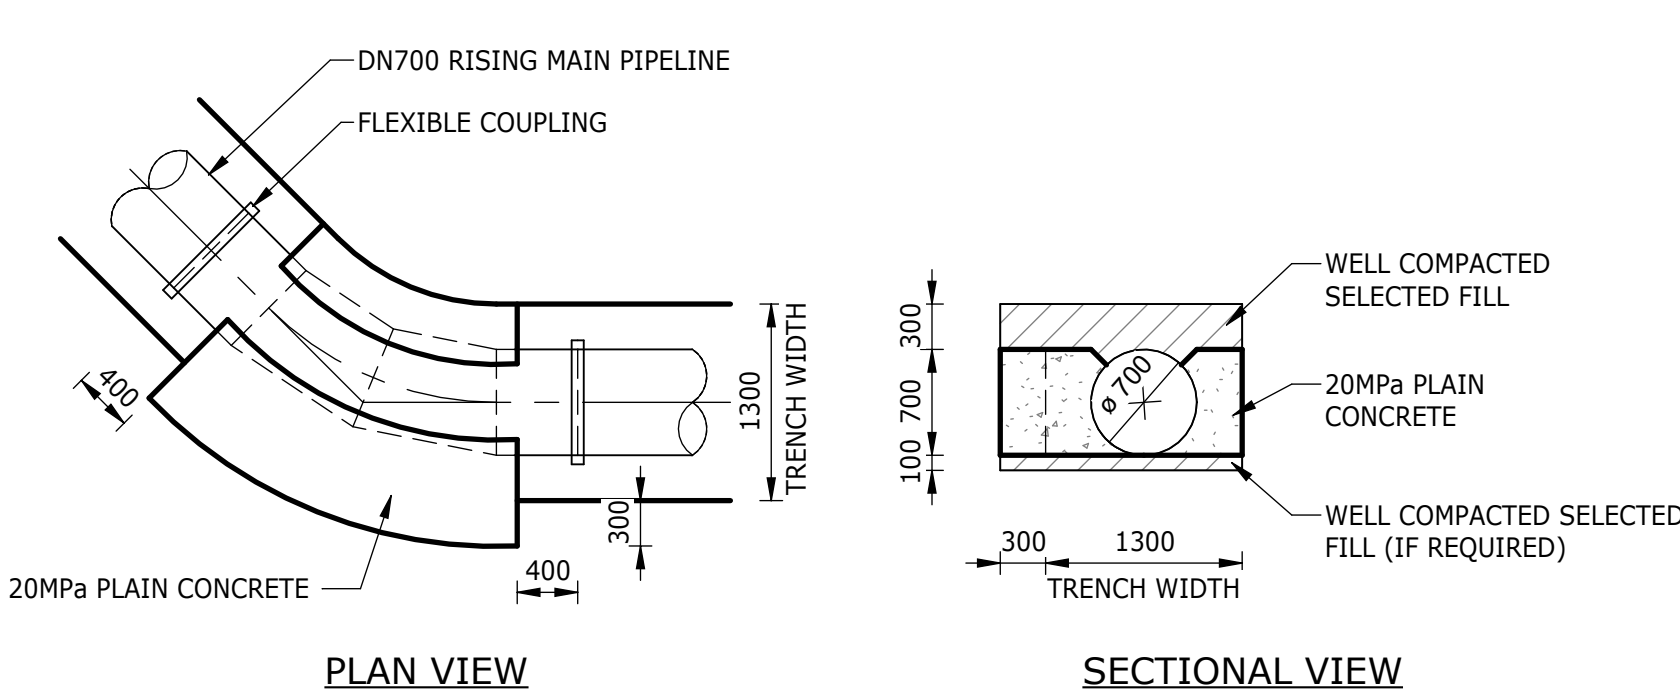

TYPICAL EXISTING ANCHOR BLOCKS
1 : 50





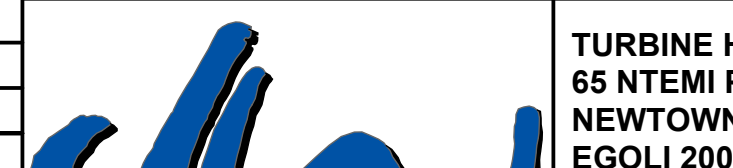

EXISTING DN700 PIPELINES



EXISTING SCOUR VALVE

DEPARTMENT	APPROVED	DESIGNATION	DATE

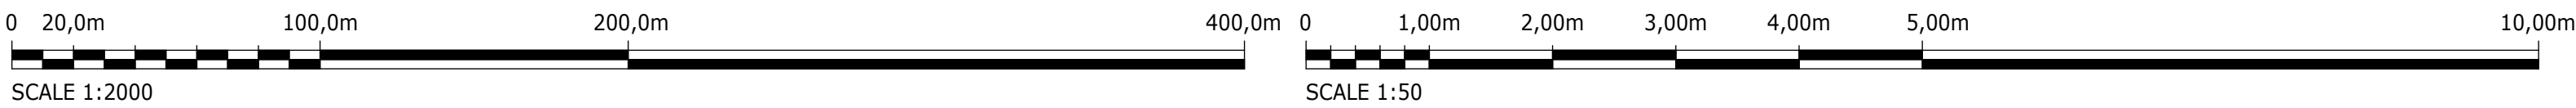

CONSULTING ENGINEERS		JOHANNESBURG WATER (SOC) LTD		CITY OF JOHANNESBURG		DESIGN MANAGER	SCALE	AMENDMENTS		APPROVED	DATE	DRAWING No.								
 Royal HaskoningDHV <i>Enhancing Society Together</i>	Building No. 5 Country Club Estate 21 Woodlands Drive Woodmead 2191 PO Box 867 Gallo Manor 2052 Tel No. +27 11 798 6000	SURVEYED		 Johannesburg Water	TURBINE HALL 65 NTEMI PILISO STREET NEWTOWN EGOLI 2001 TEL: (011) 688-1400 FAX: (011) 688-1529			OLIFANTSVLEI WWTW: CONTRACT 1 INFRASTRUCTURE RENEWAL PLAN EXISTING VAN WYKRUST RISING MAINS SCHEMATIC LAYOUT AND DETAILS	AS SHOWN			C01	ISSUED FOR TENDER	D. PHOGOLE	FEB 25	JW NUMBER				
		DRAWN	N. O'GORMAN									JW14466-RHD-C1-08-D-C-0801								
		CHECKED	L. NAICKER									CONSULTANT'S NUMBER								
		SERVICES CHECKED										BW1400-RHD-C1-08-D-C-0801								
		GEOTECHNICAL INVESTIGATION										FILE No								
		SERVITUDES																		
		APPROVED	DITHOLO PHOGOLE																	
		Pr. Eng.No.	20060098																	
DATE	25 February 2025											C01								