



VAN WYKS PUMP STATION – PLC

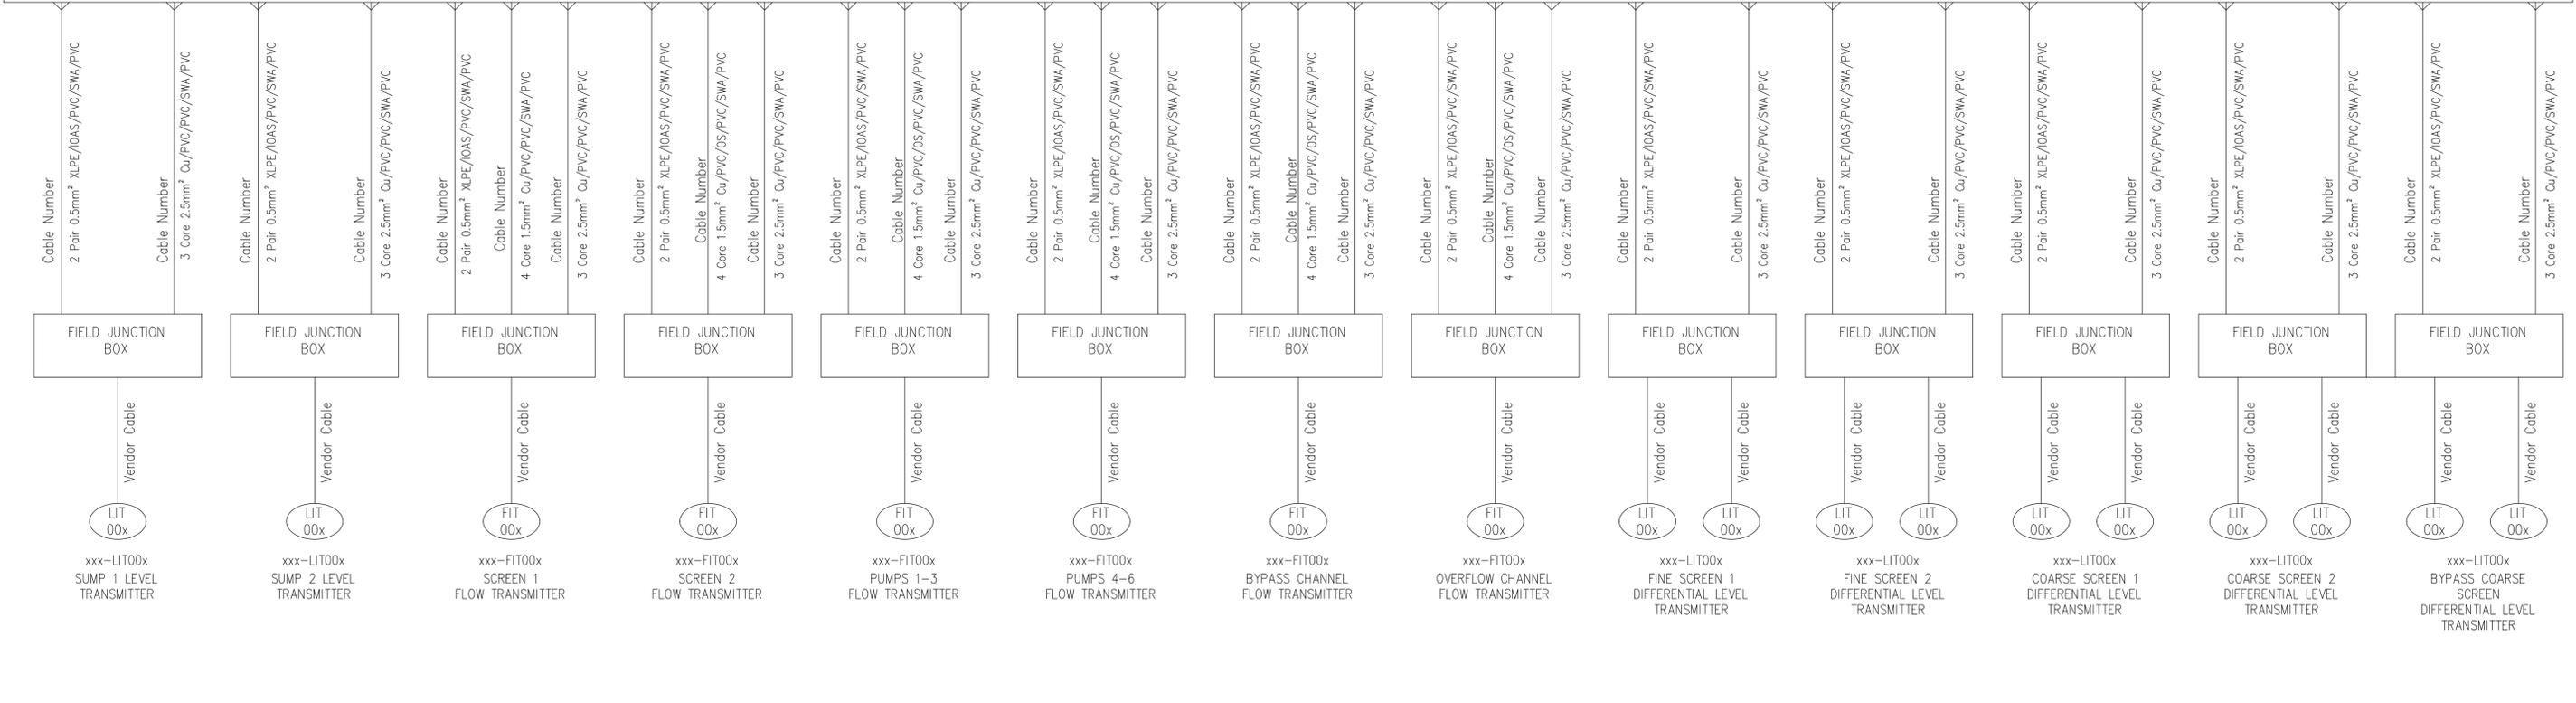

VAN WYKS PUMP STATION – PLC

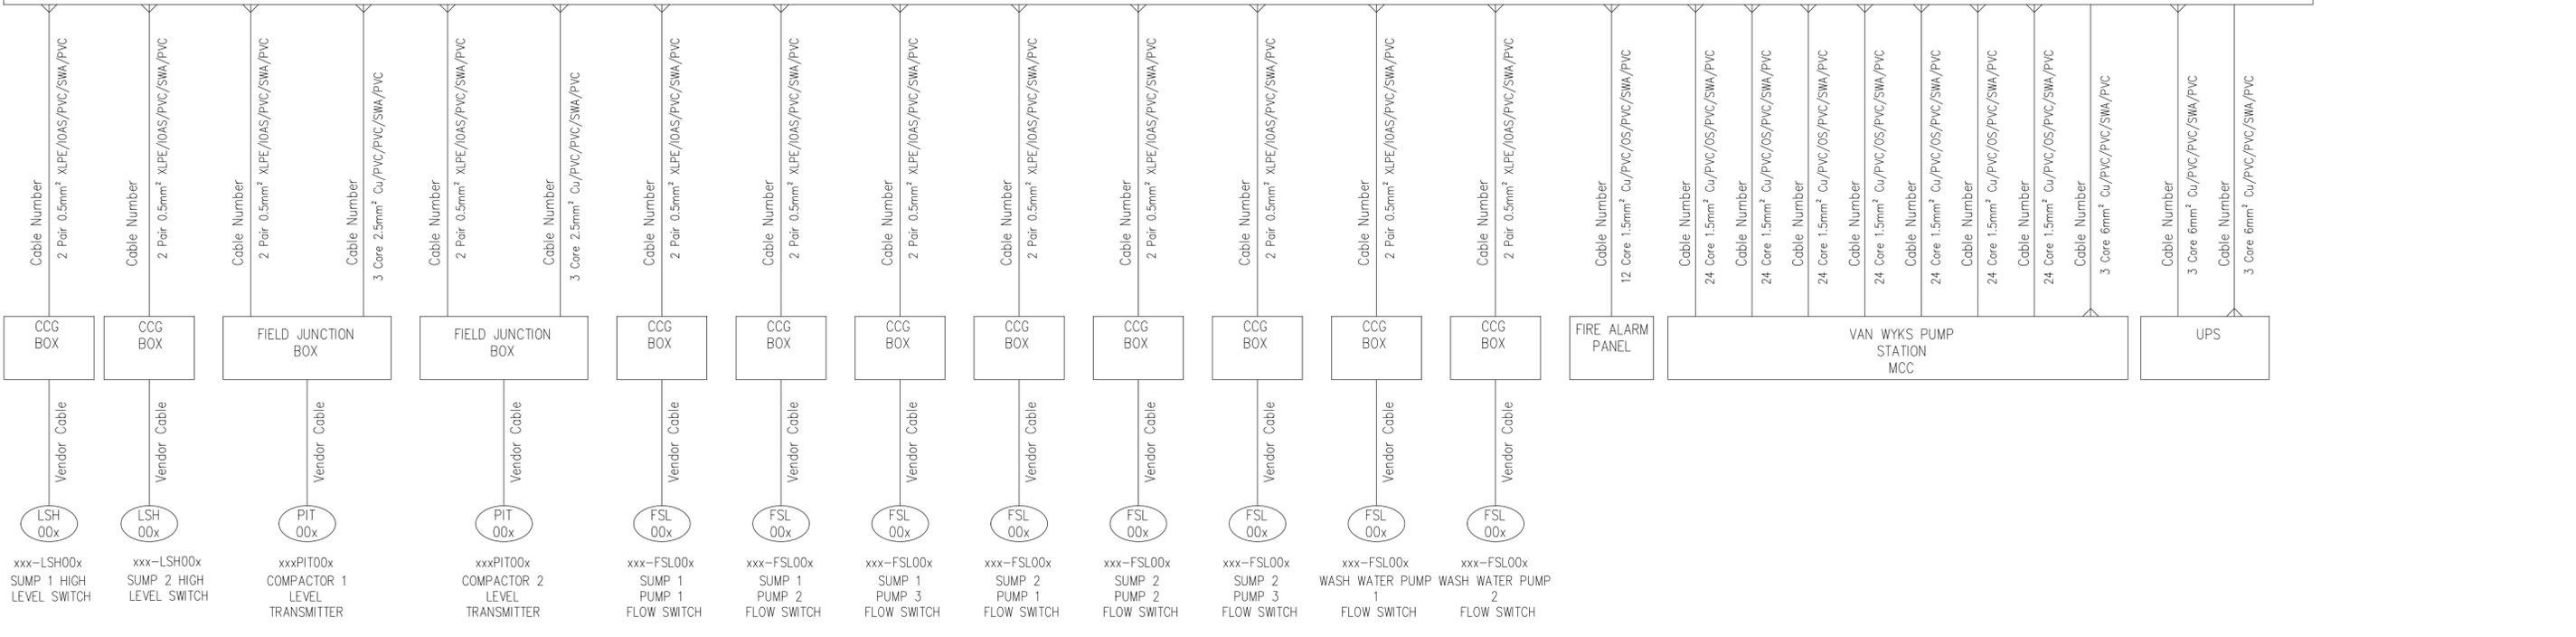

DEPARTMENT	APPROVED	DESIGNATION	DATE

CONSULTING ENGINEERS

Royal HaskoningDHV
Enhancing Society Together

Building No. 5 Country Club Estate
21 Woodlands Drive
Woodmead
2191
PO Box 867
Gallo Manor
2052
Tel No. +27 87 352 1500

SURVEYED	
DESIGNED	E. BALDREY
DRAWN	E. BALDREY
CHECKED	E. BALDREY
SERVICES CHECKED	
GEOTECHNICAL INVESTIGATION	
SERVITUDES	
APPROVED	DITHOLO PHOGOLE
Pr. Eng. No.	20060098
DATE	25 February 2025

JOHANNESBURG WATER (SOC) LTD

TURBINE HALL
65 NTEMI PILISO STREET
NEWTOWN
EGOLI 2001

TEL: (011) 688-1400
FAX: (011) 688-1529

CITY OF JOHANNESBURG

OLIFANTSVLEI WWTW: CONTRACT 1

INFRASTRUCTURE RENEWAL PLAN

VAN WYKS PUMP STATION

INSTRUMENT CABLE BLOCK DIAGRAM

DESIGN MANAGER	SCALE	AMENDMENTS	APPROVED	DATE	DRAWING No.
		C01 ISSUED FOR TENDER	D. PHOGOLE	FEB 25	JW NUMBER JW14466-RHD-C1-02-D-E-0252
					CONSULTANT'S NUMBER BW1400-RHD-C1-02-D-E-0252
					FILE No JW13605
					C01