



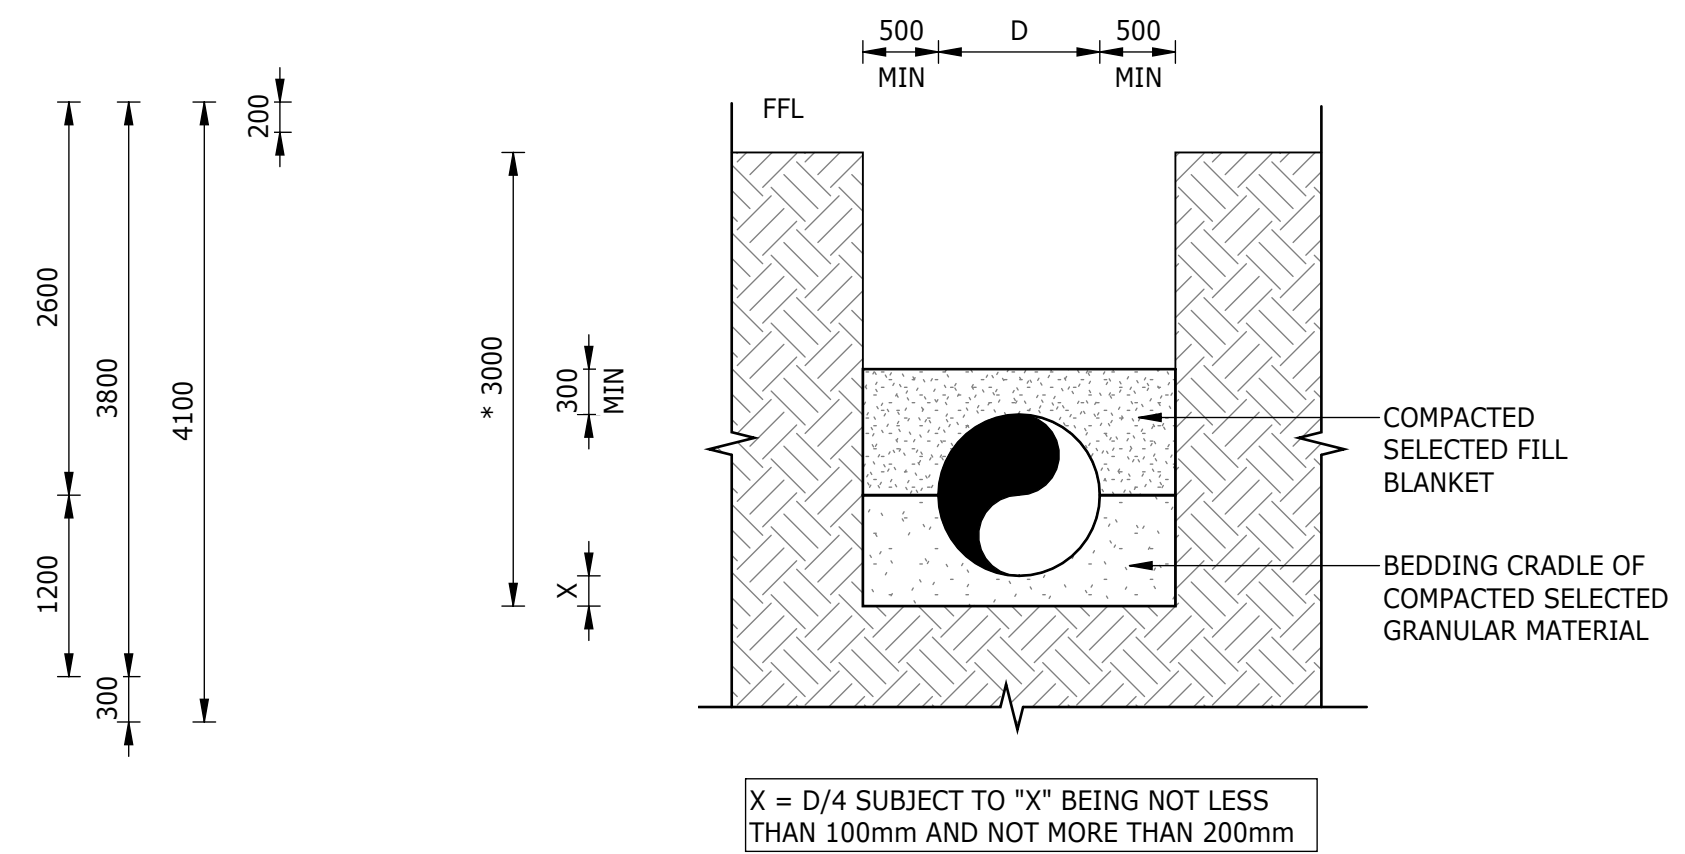

CONTROL JOINT: FORMED CONTRACTION JOINT
1 : 10

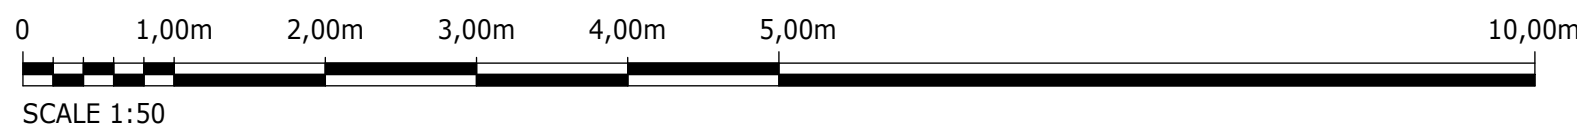

SECTION C-C: RIGID PIPE ON CLASS B BED
1 : 50

DEPARTMENT	APPROVED	DESIGNATION	DATE



CONSULTING ENGINEERS		SURVEYED		JOHANNESBURG WATER (SOC) LTD		CITY OF JOHANNESBURG		DESIGN MANAGER	SCALE	AMENDMENTS		APPROVED	DATE	DRAWING No.	
	Building No. 5 Country Club Estate 21 Woodlands Drive Woodmead 2191 PO Box 867 Gallo Manor 2052 Tel No. +27 11 798 6000	DESIGNED	L. NAICKER		TURBINE HALL 65 NTEMI PILISO STREET NEWTOWN EGOLI 2001	OLIFANTSVLEI WWTW: CONTRACT 1 INFRASTRUCTURE RENEWAL PLAN VAN WYKSURST PUMP STATION BYPASS FACILITY MANHOLE & SUMP GENERAL ARRANGEMENT, SECTIONS & EARTHWORKS	AS SHOWN			C01	ISSUED FOR TENDER			D. PHOGOLE	FEB 25	JW NUMBER	
		DRAWN	N. O'GORMAN								JW14466-RHD-C1-03-D-C-0303	
		CHECKED	L. NAICKER								CONSULTANT'S NUMBER	
		SERVICES CHECKED									BW1400-RHD-C1-03-D-C-0303	
		GEOTECHNICAL INVESTIGATION									FILE No	
		SERVITUDES		DATE	