



PLAN VIEW
1 : 50

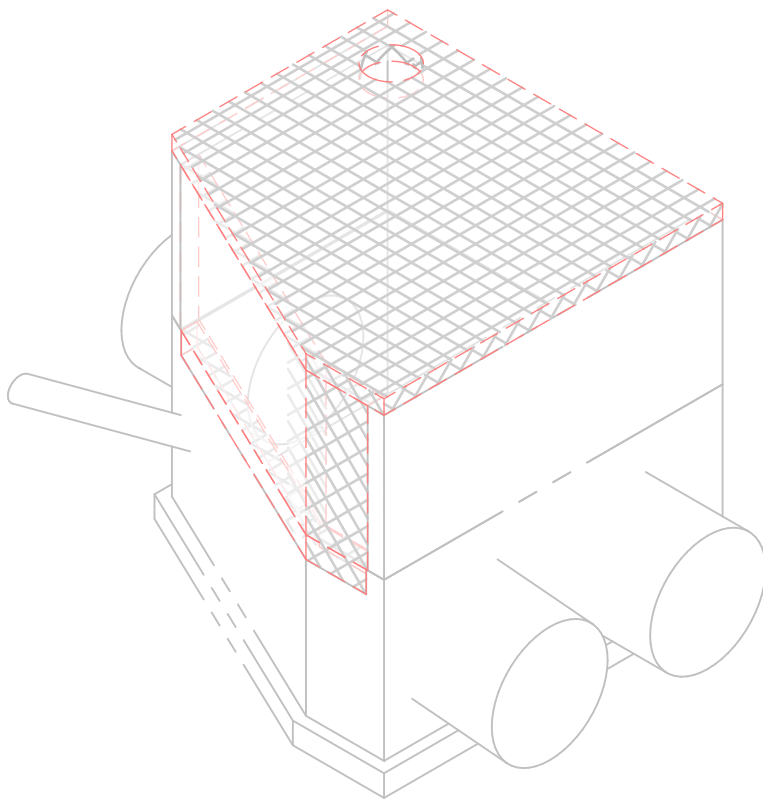


TYPICAL ISOMETRIC VIEW OF DEMOLITION WORK

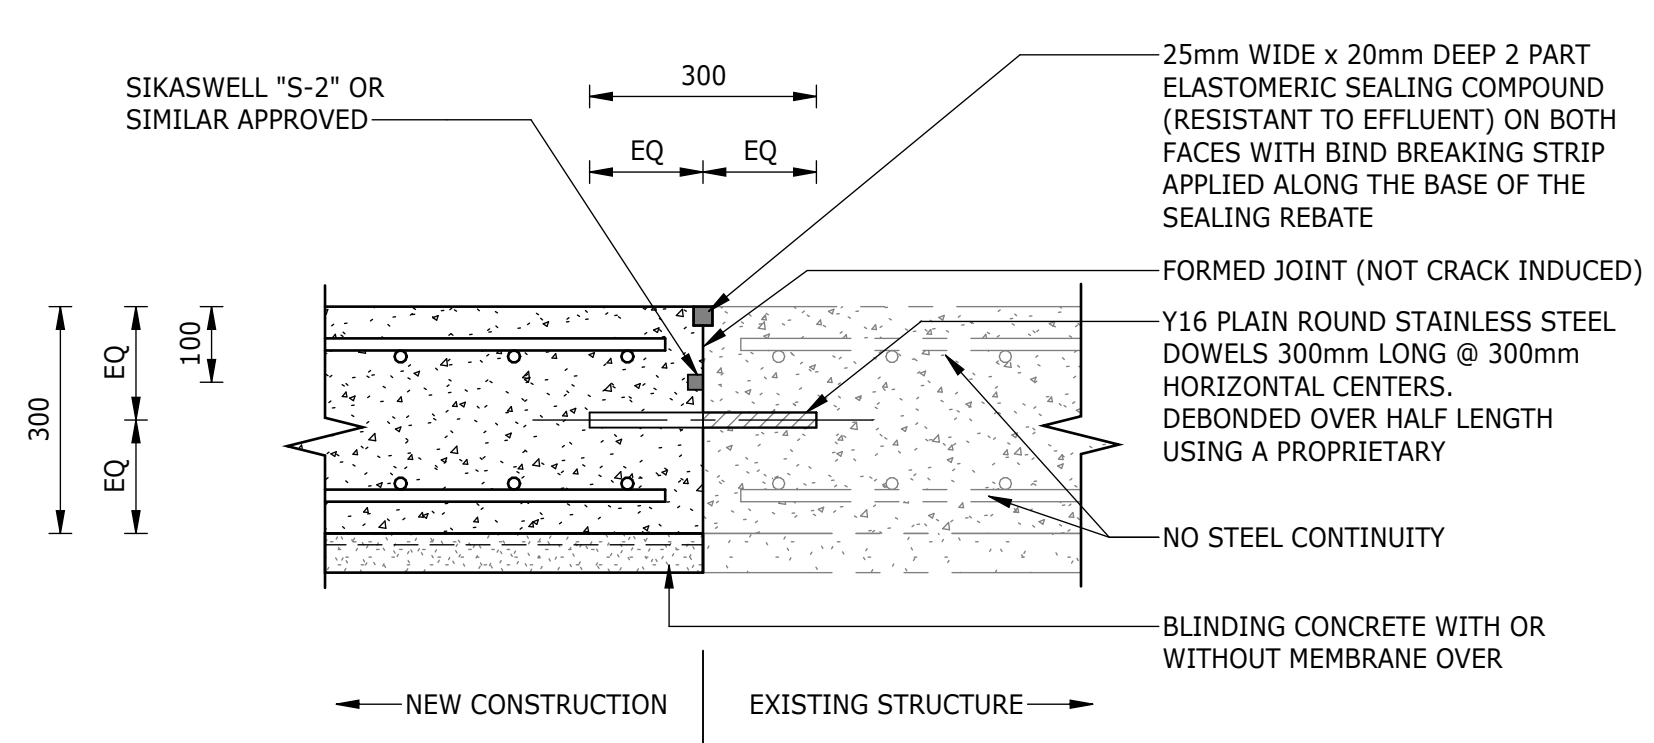


CONTROL JOINT: FORMED CONTRACTION JOINT
1 : 10

- NOTES:**
1. ALL DIMENSIONS AND LEVELS CONTAINING * ARE TO BE CONFIRMED ON SITE PRIOR TO COMMENCEMENT OF WORK. ANY DISCREPANCIES ARE TO BE REPORTED TO THE ENGINEER IMMEDIATELY.
 2. BOTTOM OF BASE FOUNDATION TO BE INSPECTED FOR GROUND CONDITION BEFORE CONCRETE IS POURED.
 3. EXISTING GROUND LEVELS TO BE RESTORED AFTER EXCAVATION AND BACKFILL.
 4. EXCAVATION METHOD AND EXTENT TO ENSURE THAT THERE IS NO DAMAGE TO EXISTING INFRASTRUCTURE. AN EXCAVATION AND COMPACTION METHOD STATEMENT IS TO BE PROVIDED, FOR APPROVAL BY THE ENGINEER, PRIOR TO EXCAVATION.
 5. SETTING-OUT POINTS ARE A GUIDE; FINAL EXCAVATION TO BE CONFIRMED ON SITE BY CONTRACTOR.


SPLITTER CHAMBER - SETTING OUT		
POINT	X	Y
SPLITTER - CONCRETE		
SPC-01	2913500.011	-89075.205
SPC-02	2913500.729	-89079.850

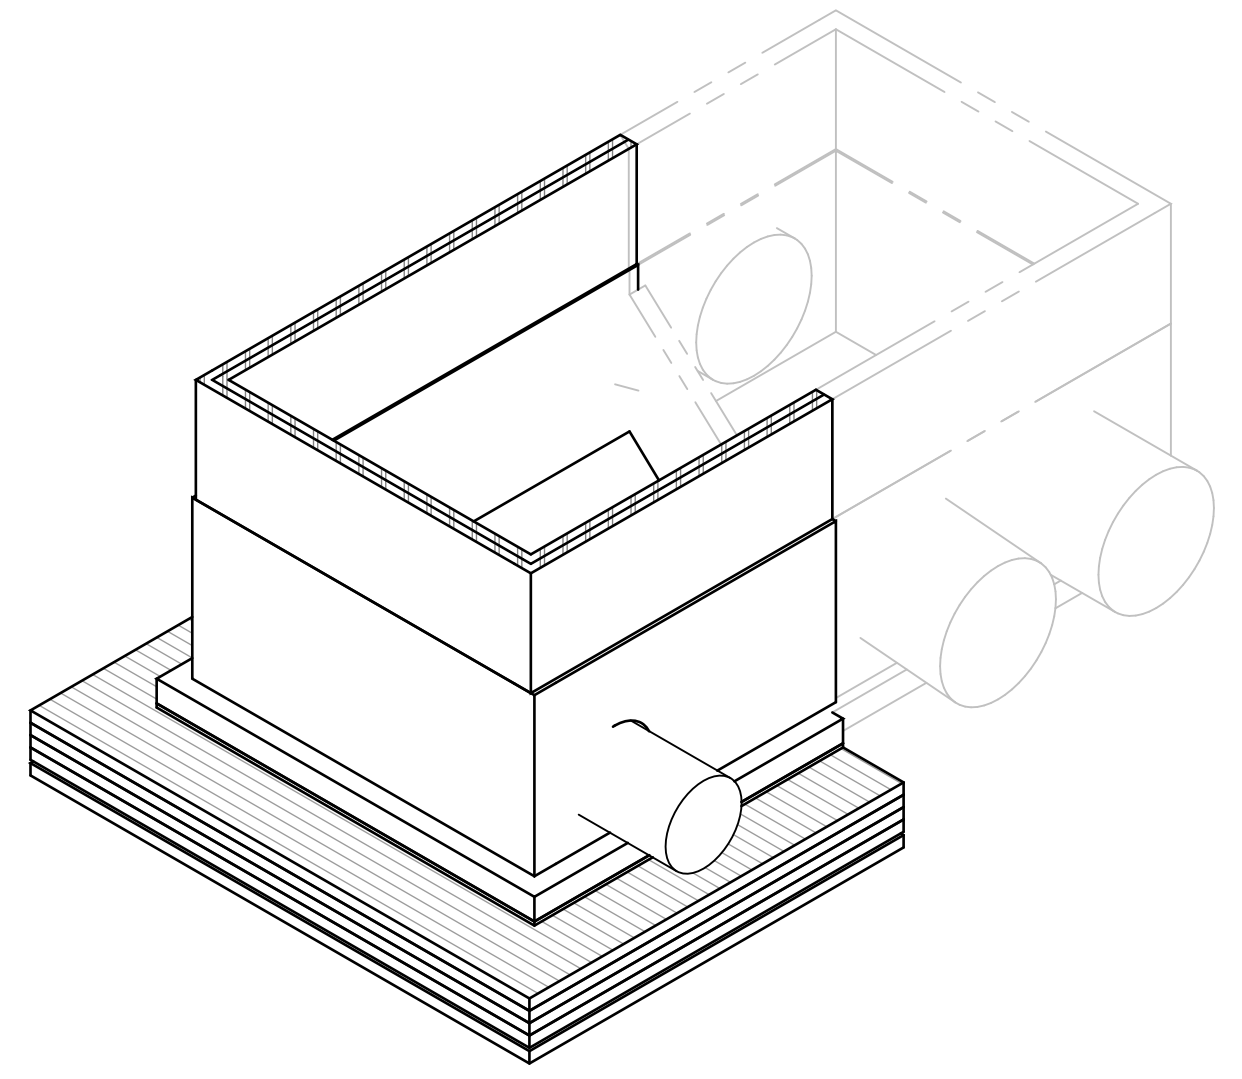


TYPICAL ISOMETRIC VIEW OF EXTENSION

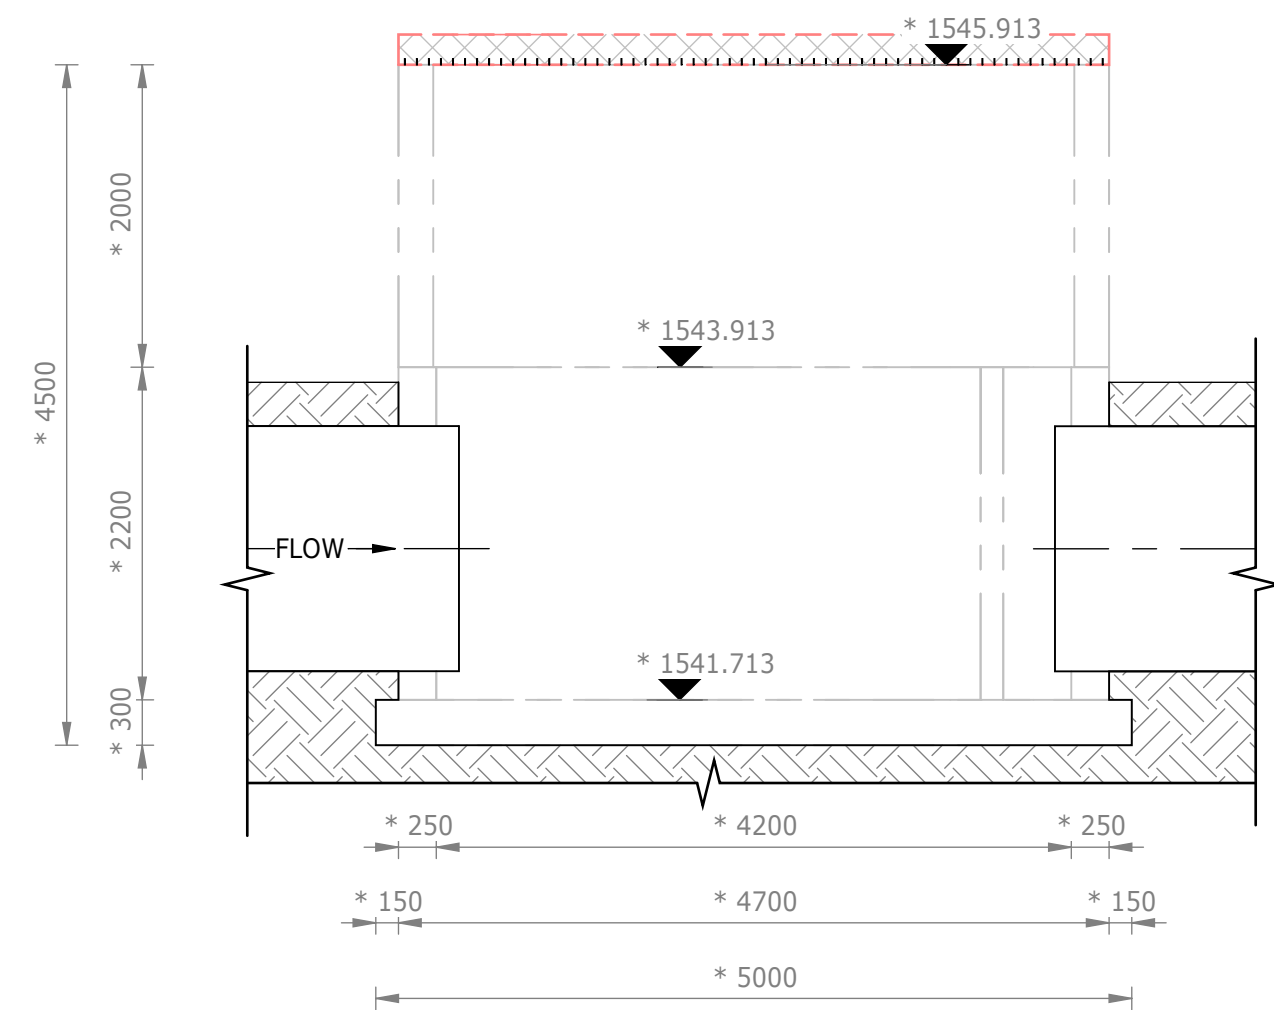

SECTION A-A
1 : 50

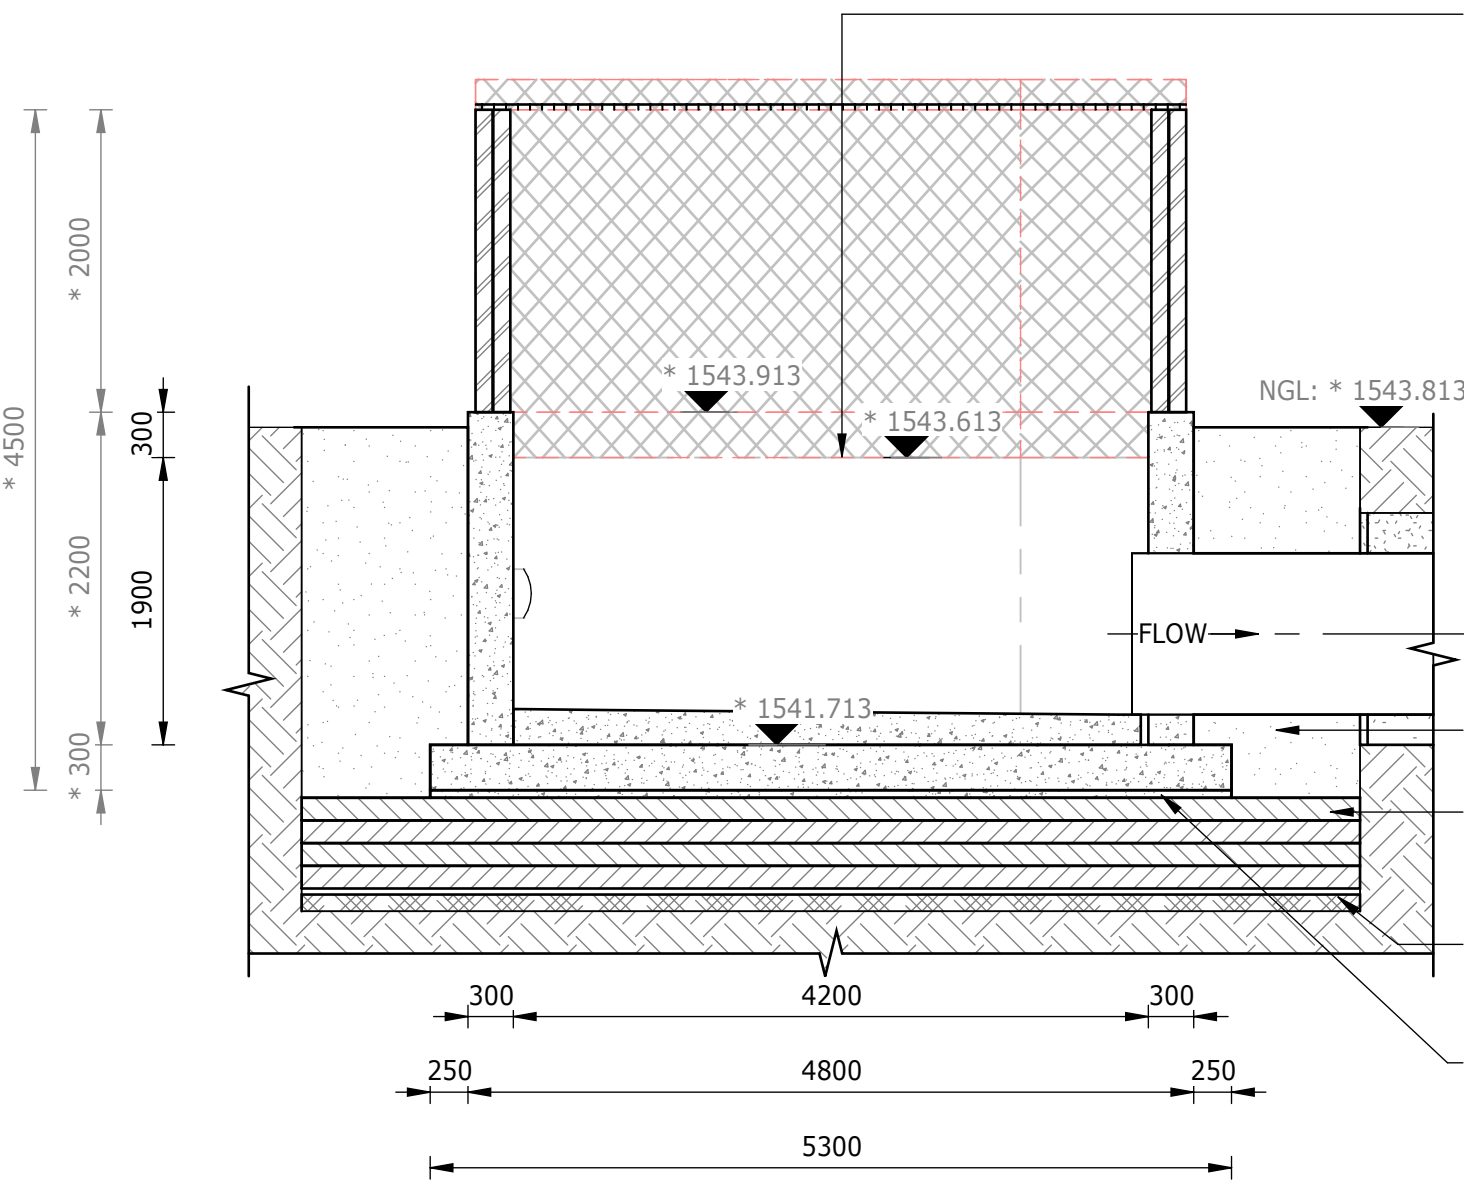


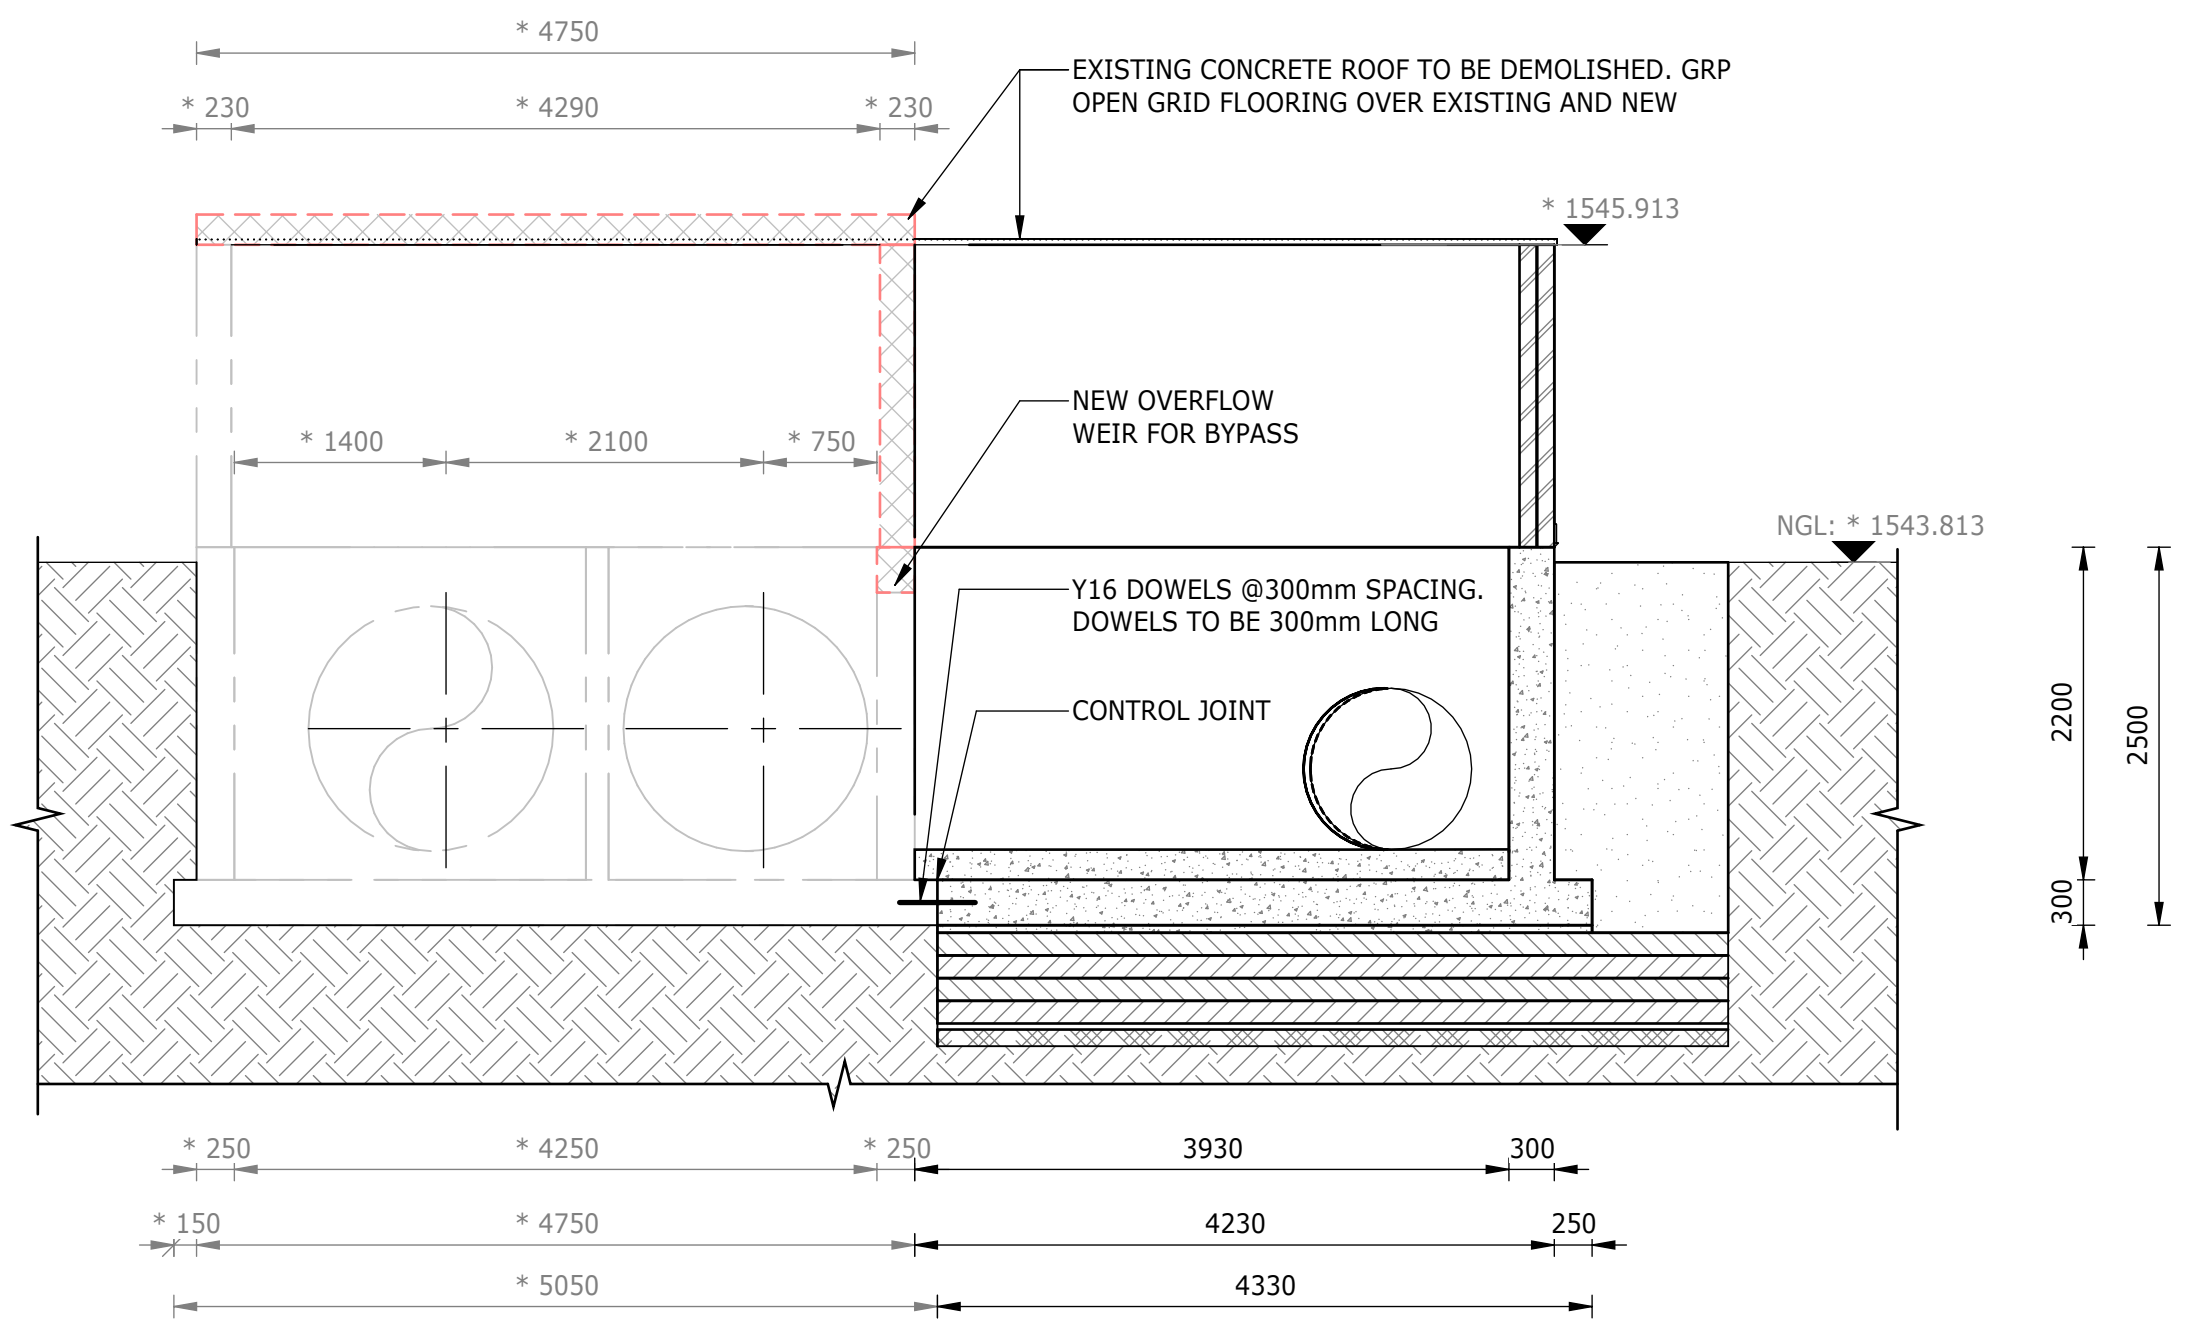


SECTION B-B
1 : 50



SECTION C-C
1 : 50

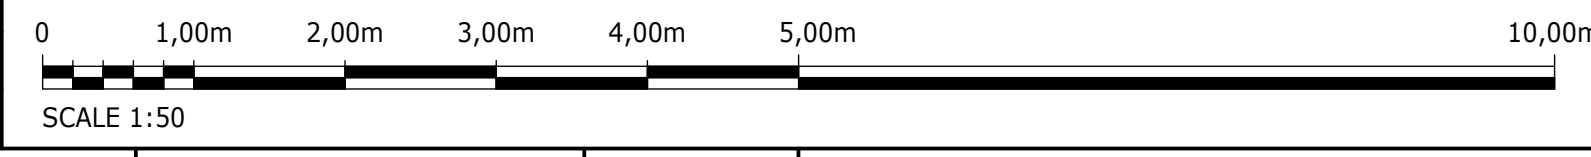DEPARTMENT	APPROVED	DESIGNATION	DATE



CONSULTING ENGINEERS		JOHANNESBURG WATER (SOC) LTD		CITY OF JOHANNESBURG		DESIGN MANAGER	SCALE	AMENDMENTS		APPROVED	DATE	DRAWING No.									
	Building No. 5 Country Club Estate 21 Woodlands Drive Woodmead 2191 PO Box 867 Gallo Manor 2052 Tel No. +27 11 798 6000	SURVEYED			TURBINE HALL 65 NTEMI PILISO STREET NEWTOWN EGOLI 2001 TEL: (011) 688-1400 FAX: (011) 688-1529			OLIFANTSVLEI WWTW: CONTRACT 1 INFRASTRUCTURE RENEWAL PLAN VAN WYKSrust PUMP STATION EXISTING SPLITTER BOX EXTENSION GENERAL ARRANGEMENT, SECTIONS & EARTHWORKS	AS SHOWN			C01	ISSUED FOR TENDER	D. PHOGOLE	FEB 25	JW NUMBER					
		DESIGNED	L. NAICKER													JW14466-RHD-C1-03-D-C-0301					
		DRAWN	N. O'GORMAN													CONSULTANT'S NUMBER					
		CHECKED	L. NAICKER													BW1400-RHD-C1-03-D-C-0301					
		SERVICES CHECKED														FILE No					
		GEOTECHNICAL INVESTIGATION																			
		SERVITUDES																			
APPROVED		DITHOLO PHOGOLE										C01									
Pr. Eng.No.		20060098																			
DATE		25 February 2025																			