




PLAN VIEW ON PUMPS  
1 : 75

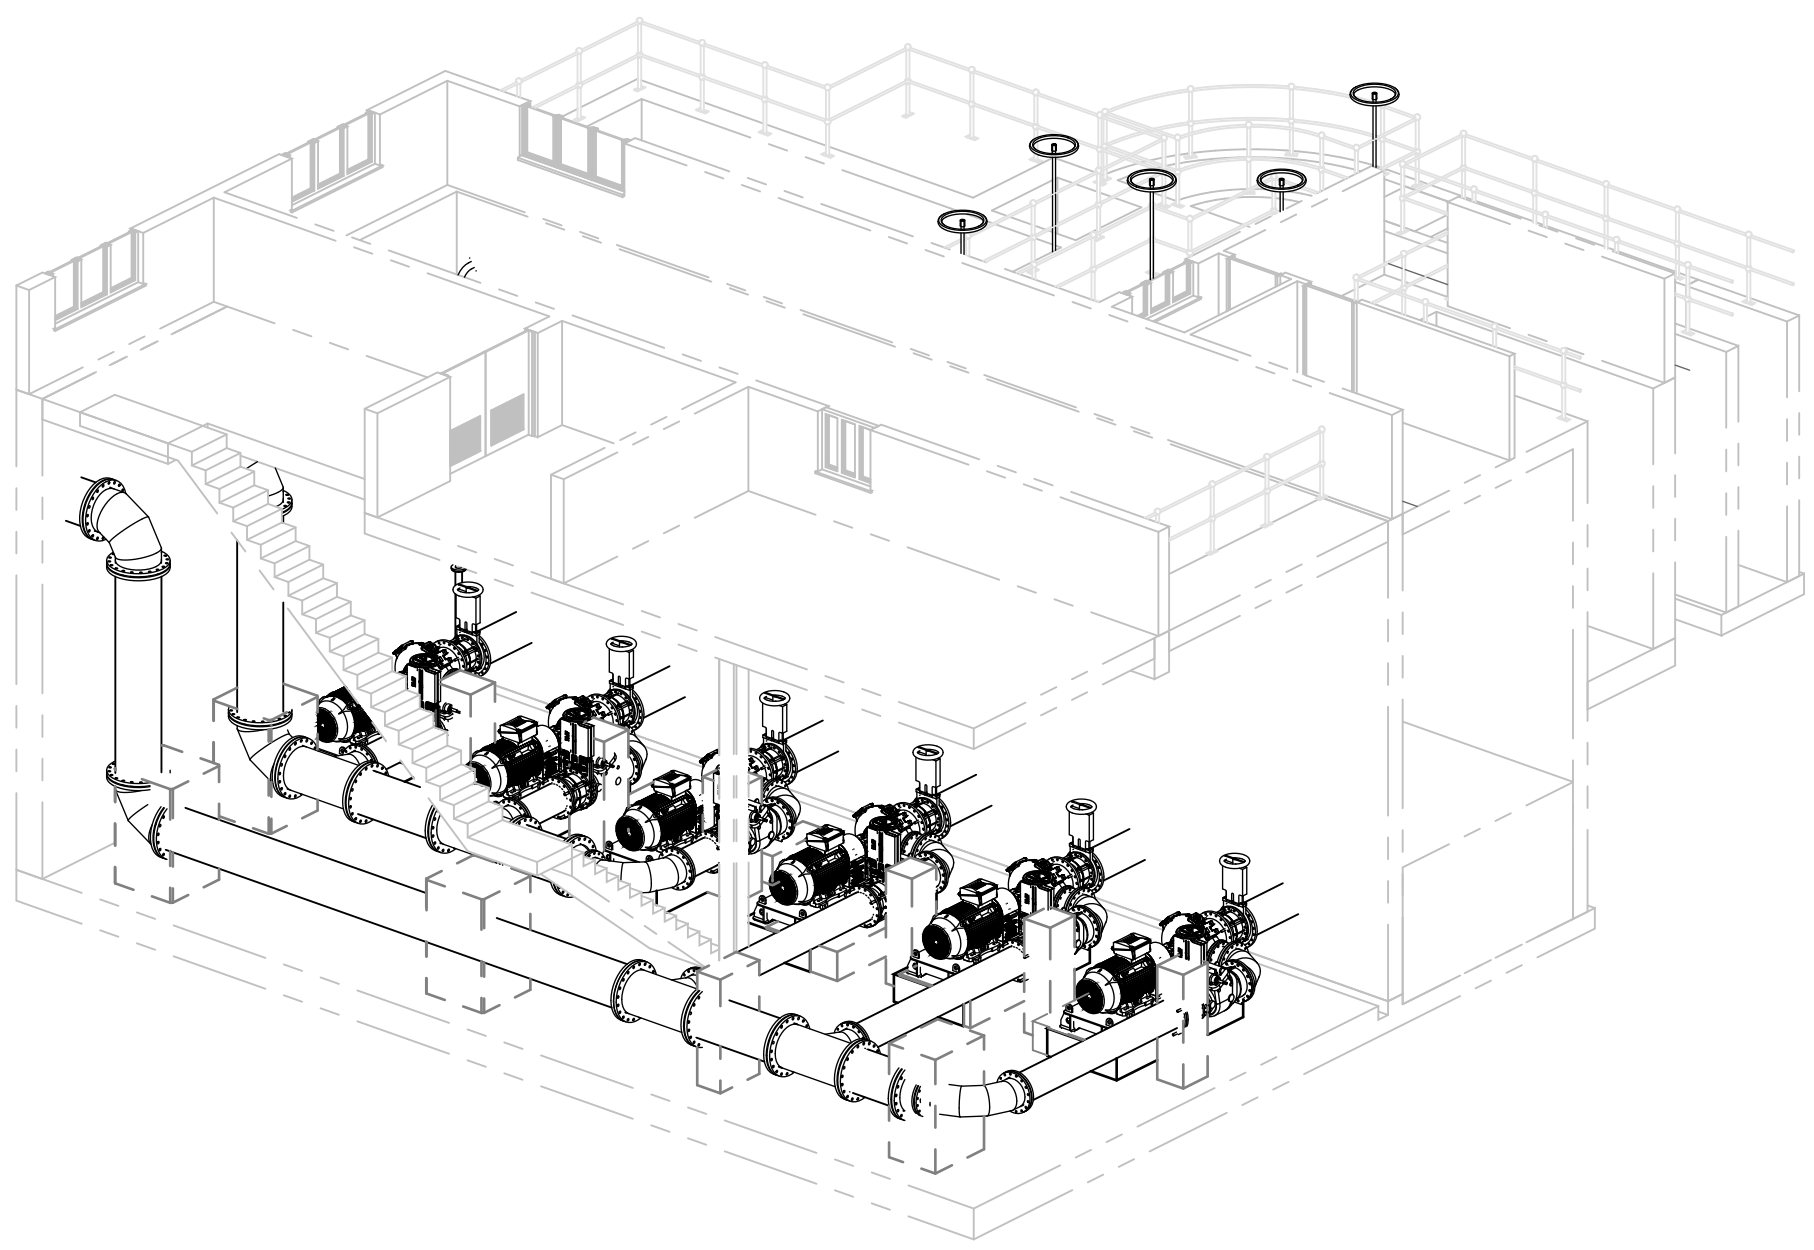


TYPICAL ISOMETRIC VIEW

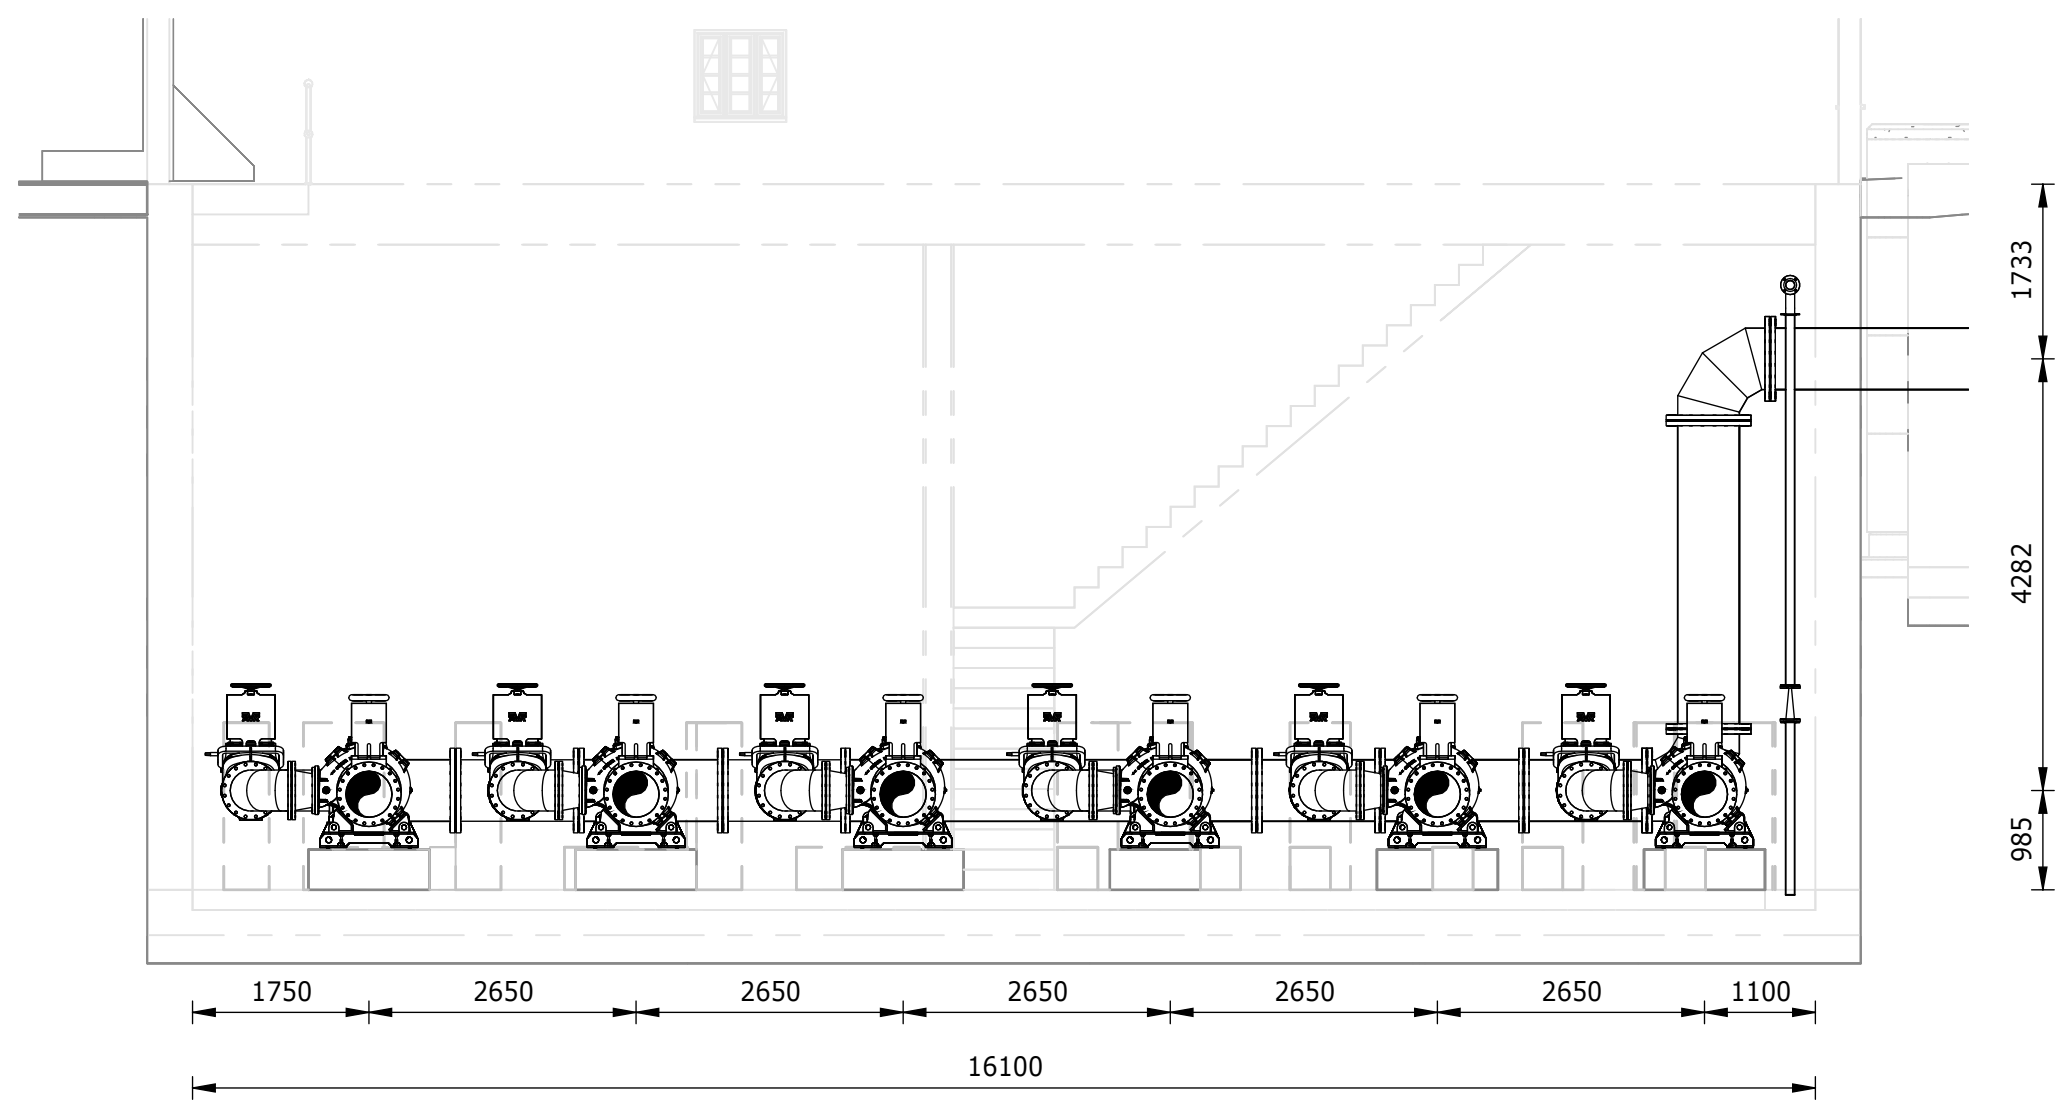

SECTION A-A  
1 : 75

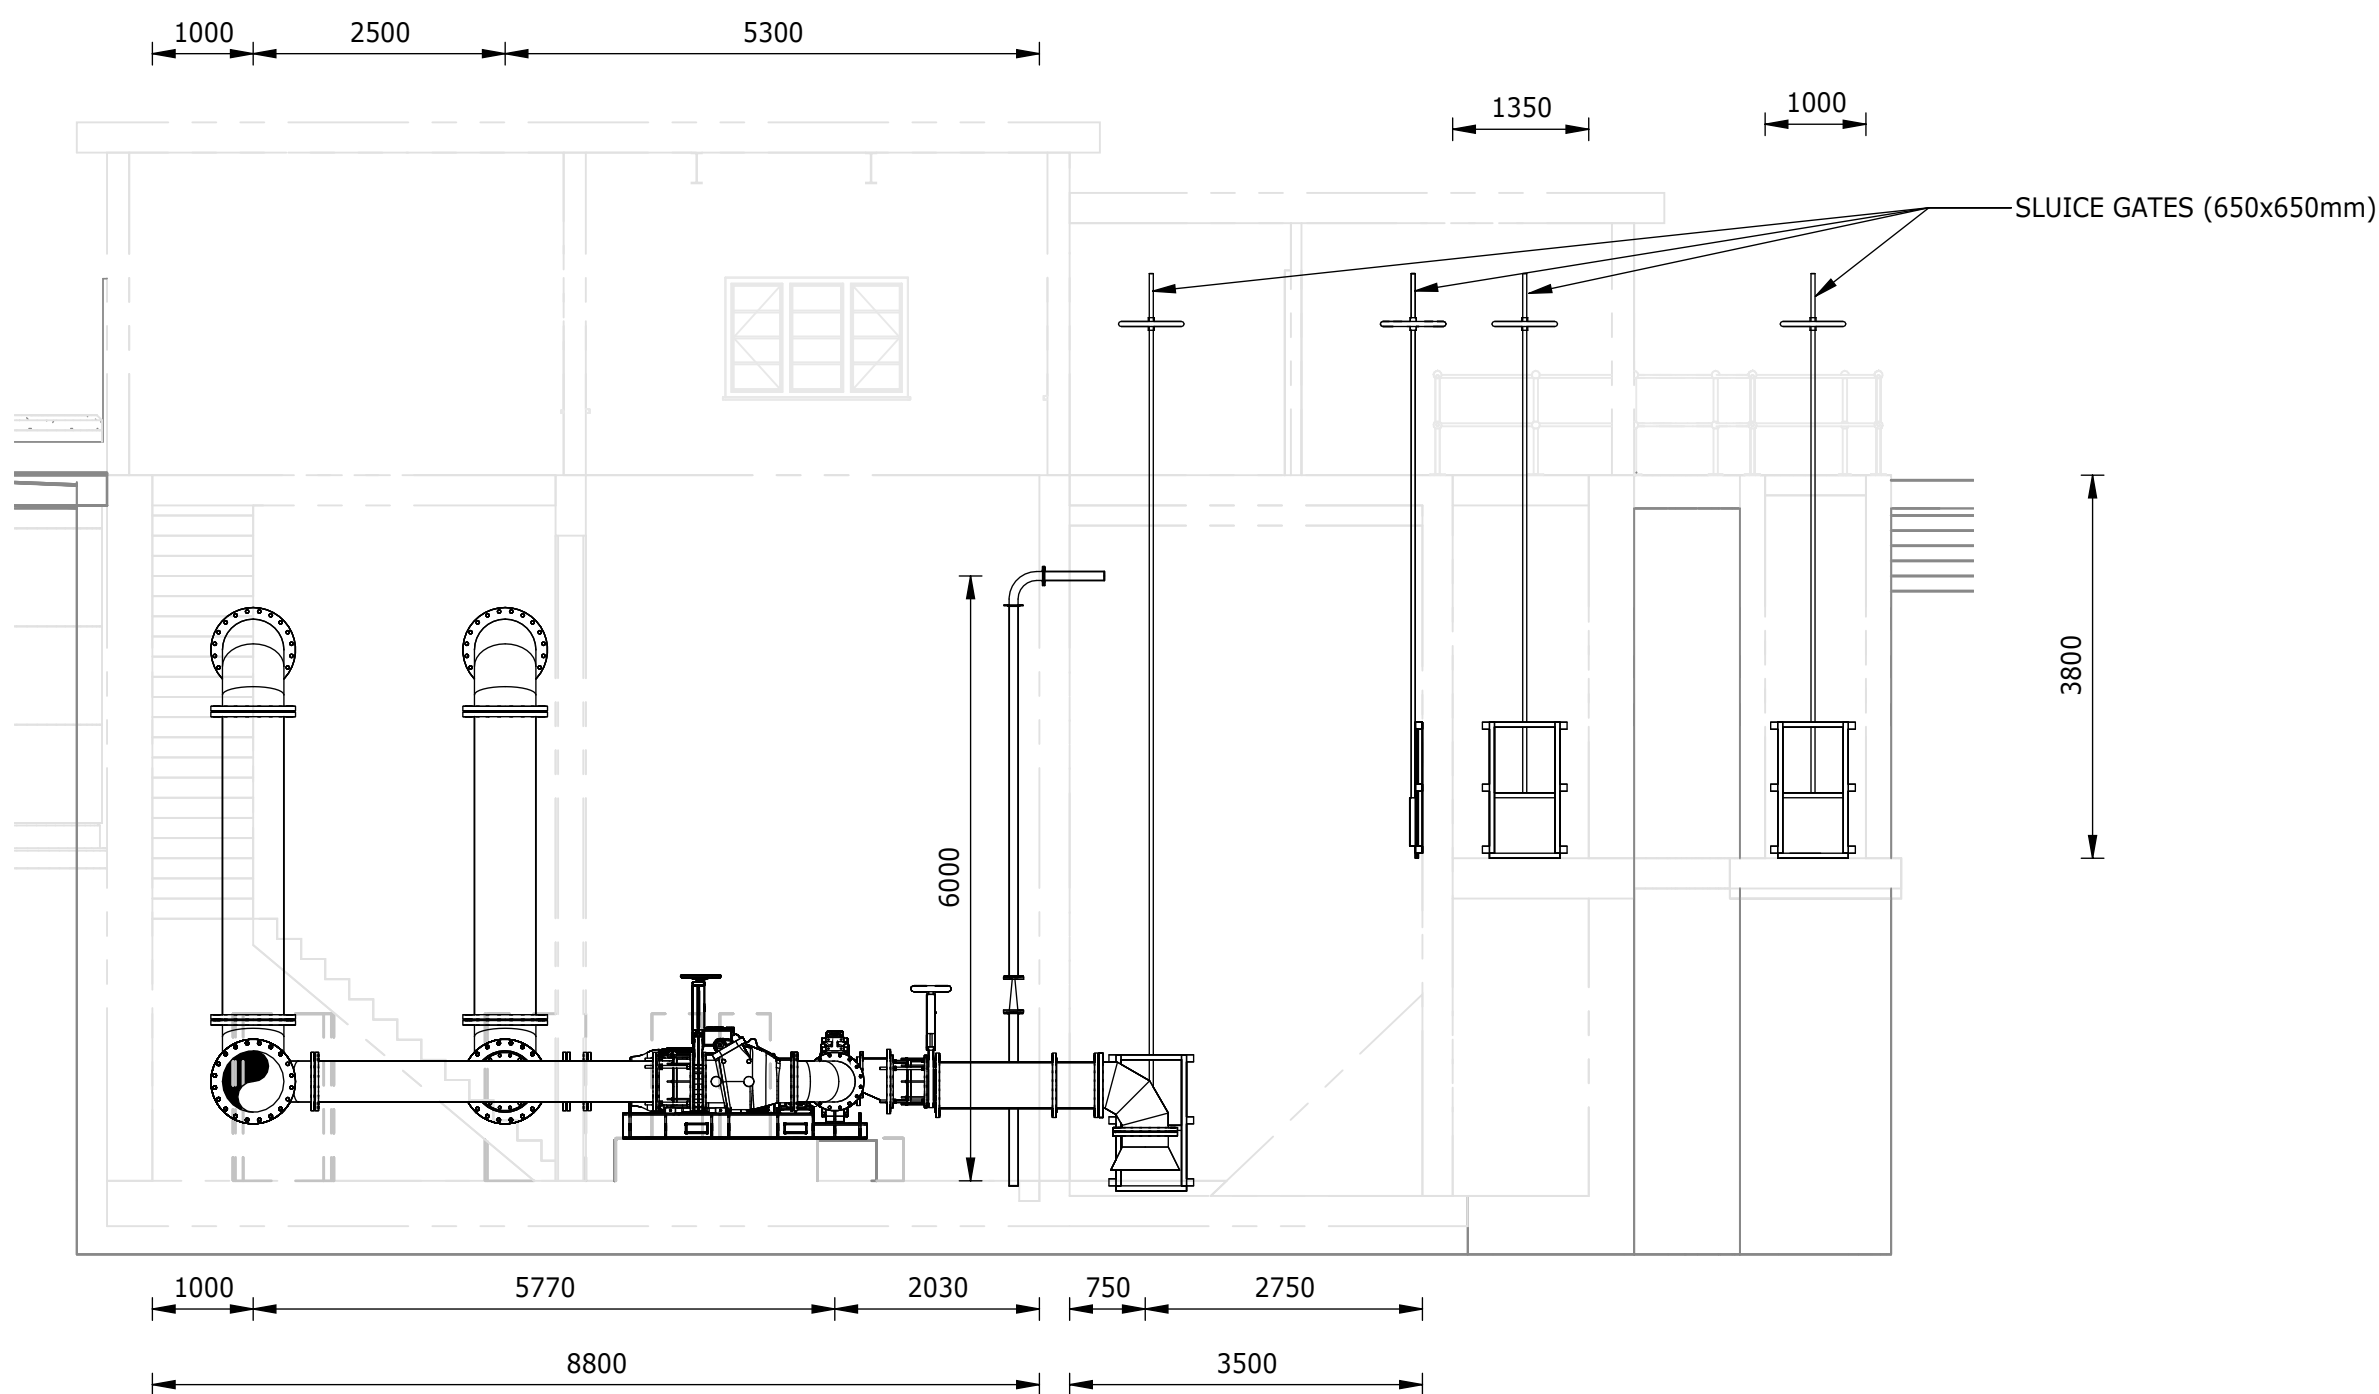

SECTION B-B  
1 : 75

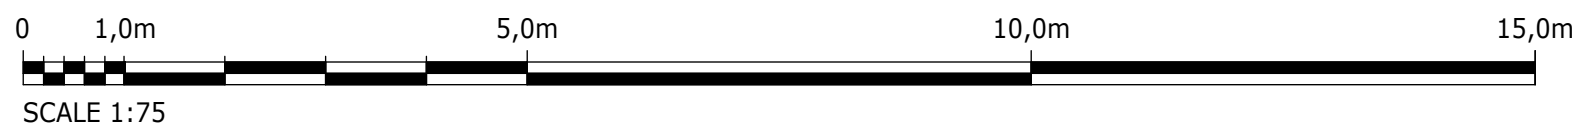

DEPARTMENT	APPROVED	DESIGNATION	DATE

SURVEYED	
DESIGNED	E. NAIDOO
DRAWN	N. O'GORMAN
CHECKED	L. NAICKER
SERVICES CHECKED	
GEOTECHNICAL INVESTIGATION	
SERVITUDES	
APPROVED	DITHOLO PHOGOLE
Pr. Eng.No.	20060098
DATE	26 February 2025

JOHANNESBURG WATER (SOC) LTD



TURBINE HALL  
65 NTEMI PILISO STREET  
NEWTOWN  
EGOLI 2001  
  
TEL: (011) 688-1400  
FAX: (011) 688-1529

CITY OF JOHANNESBURG

OLIFANTSVLEI WWTW: CONTRACT 1  
INFRASTRUCTURE RENEWAL PLAN  
VAN WYKSURST PUMP STATION  
GENERAL ARRANGEMENT AND SECTIONS

DESIGN  
MANAGER

SCALE

AMENDMENTS

APPROVED

DATE

DRAWING No.



Building No. 5 Country  
Club Estate  
21 Woodlands Drive  
Woodmead  
2191  
PO Box 867  
Gallo Manor  
2052  
Tel No. +27 11 798 6000

AS  
SHOWN

C01 ISSUED FOR TENDER

D. PHOGOLE

FEB 25

JW NUMBER

JW14466-RHD-C1-02-D-M-0241

CONSULTANT'S NUMBER

BW1400-RHD-C1-02-D-M-0241

FILE No

C01

DATE