
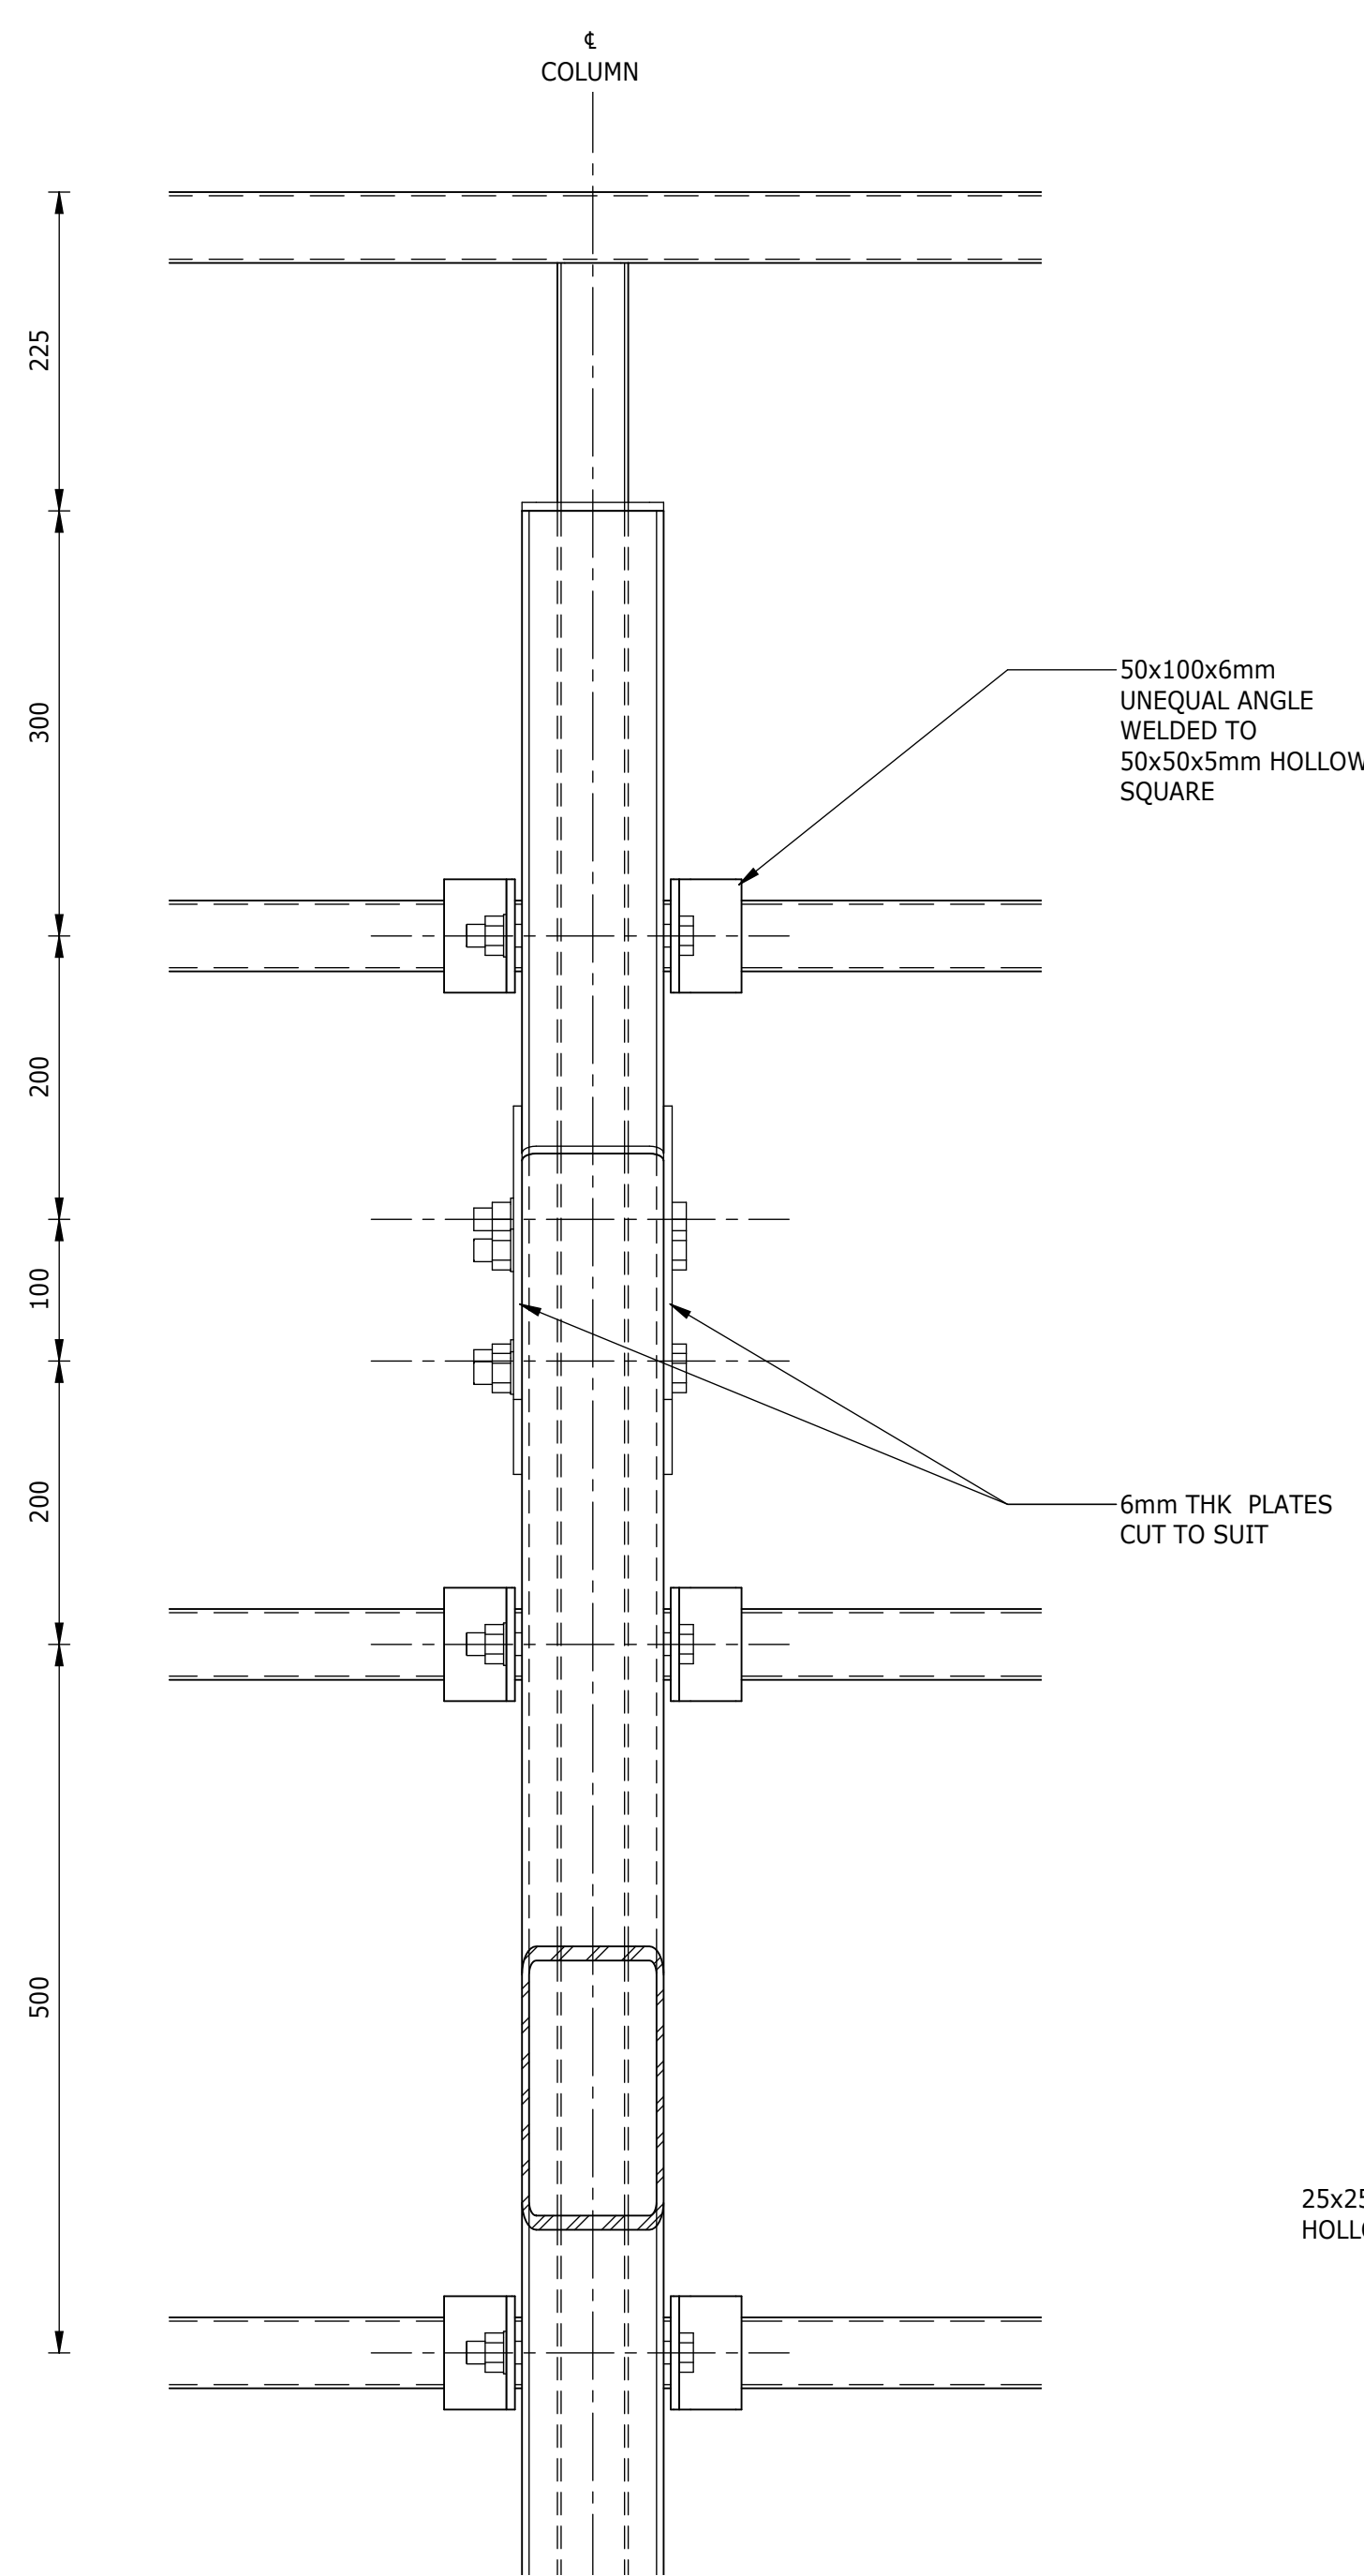



DETAIL 1: BRACING CONNECTION
1 : 5
(2 - SETS REQUIRED AS SHOWN)

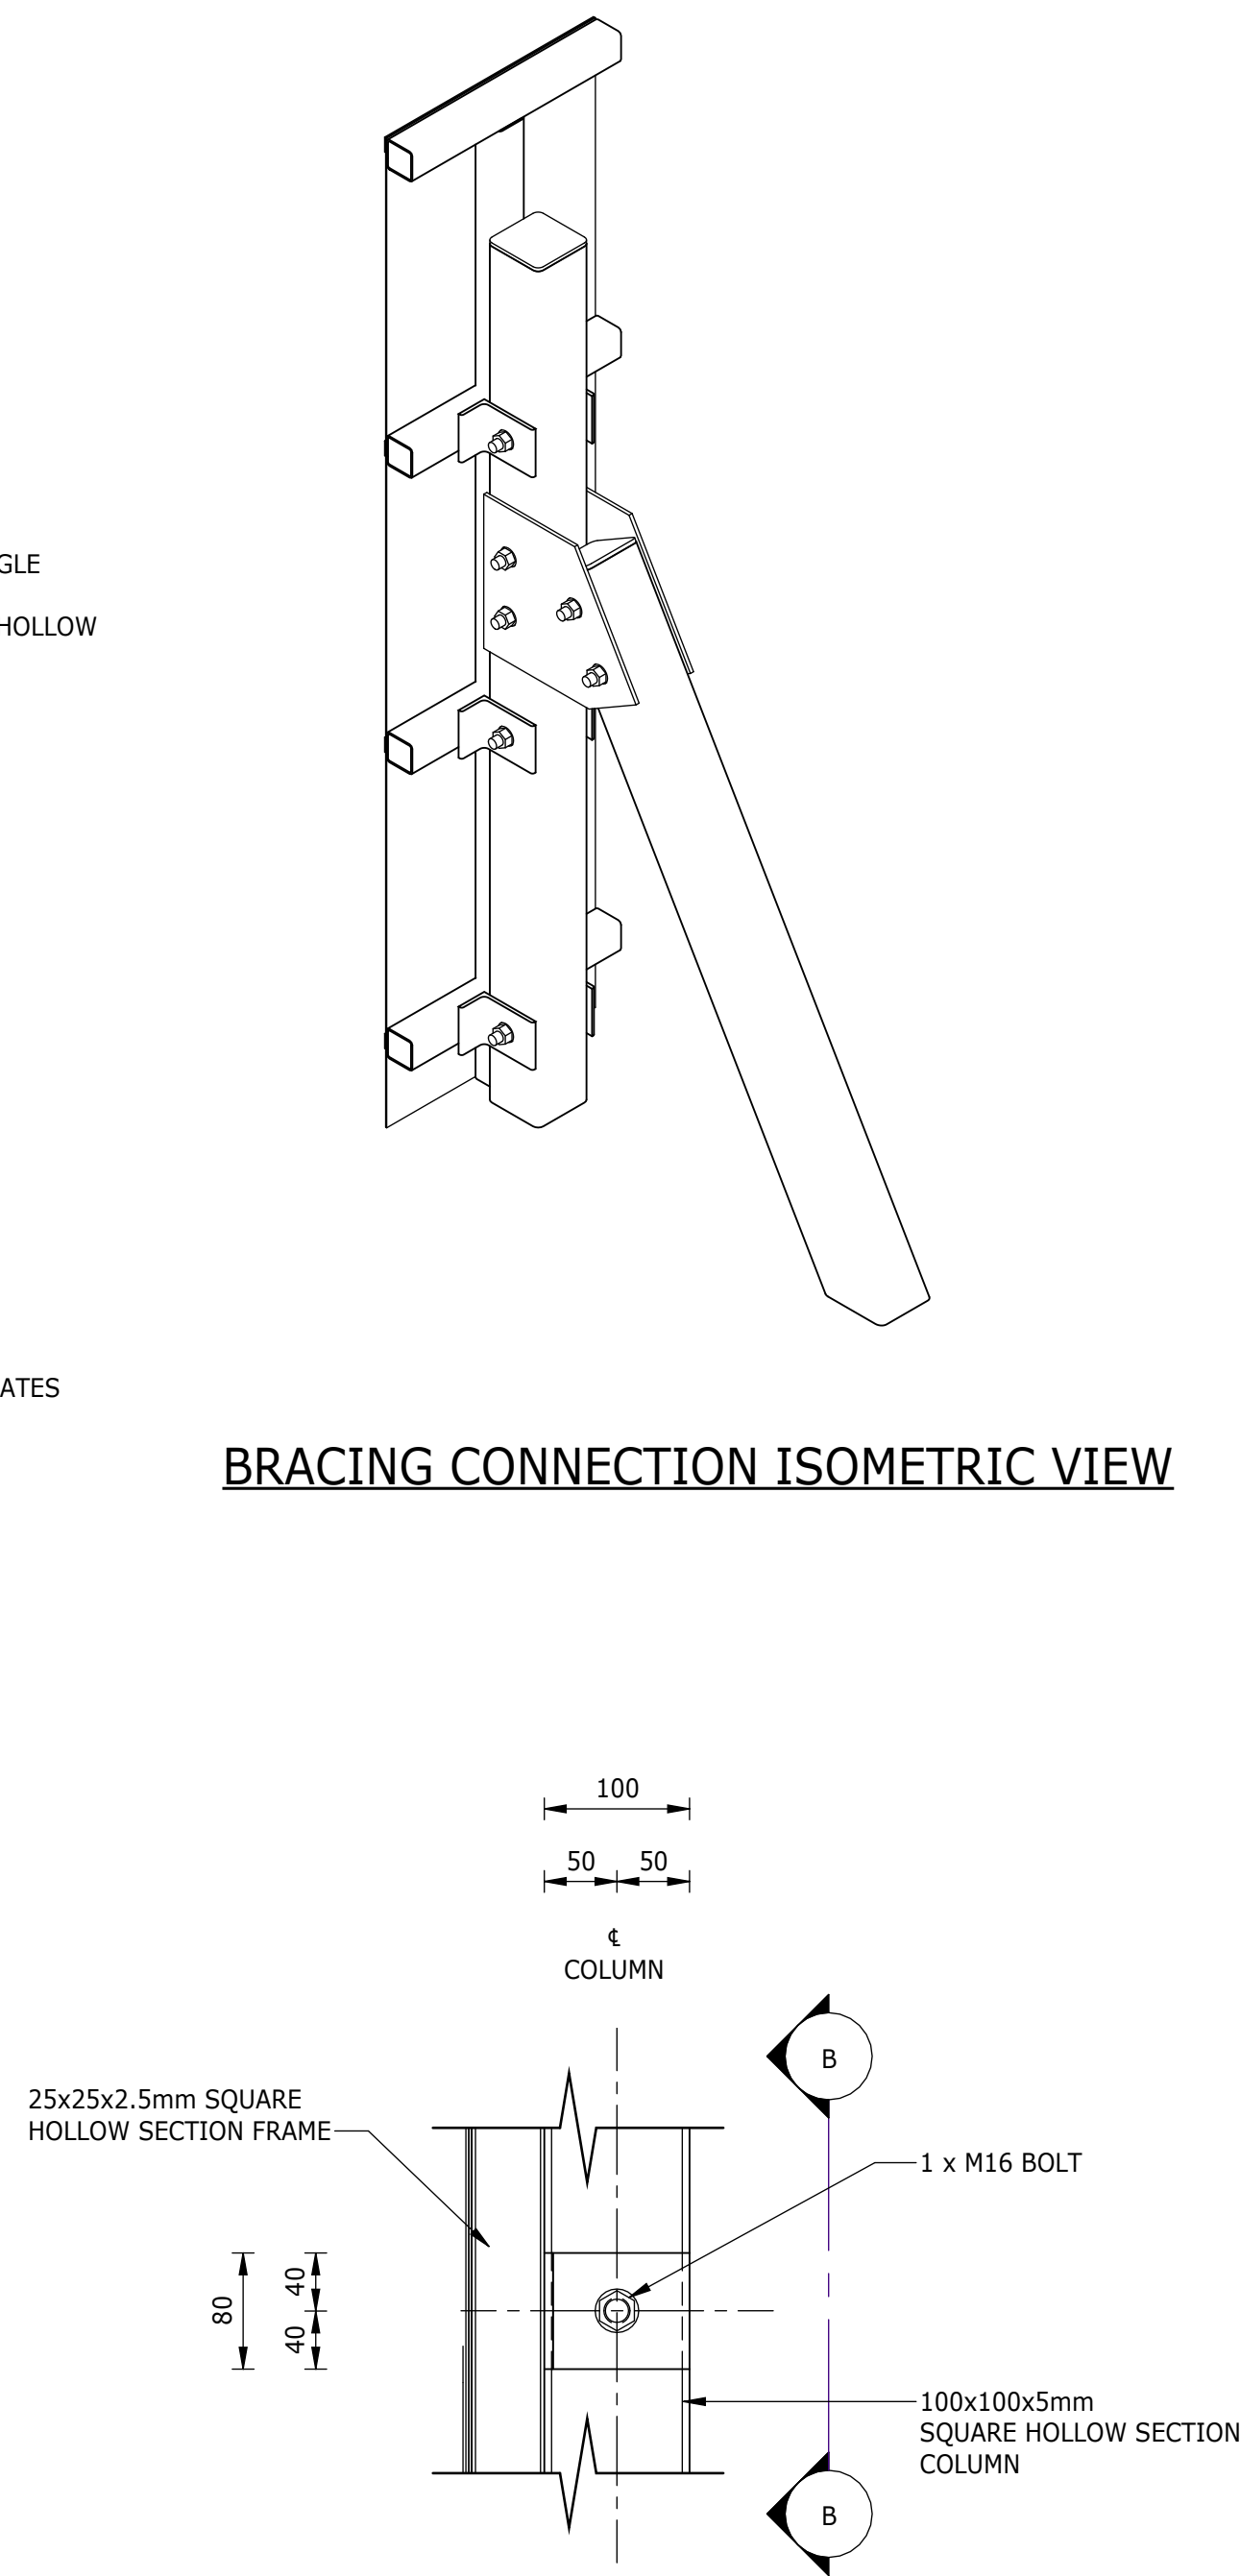

SECTION A-A
1 : 5


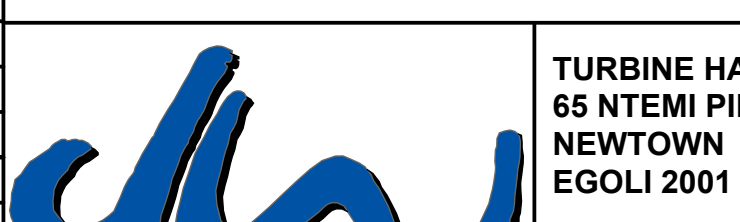


DETAIL 2: FRAME BRACKET CONNECTION
1 : 5
(6 - SETS REQUIRED AS SHOWN)

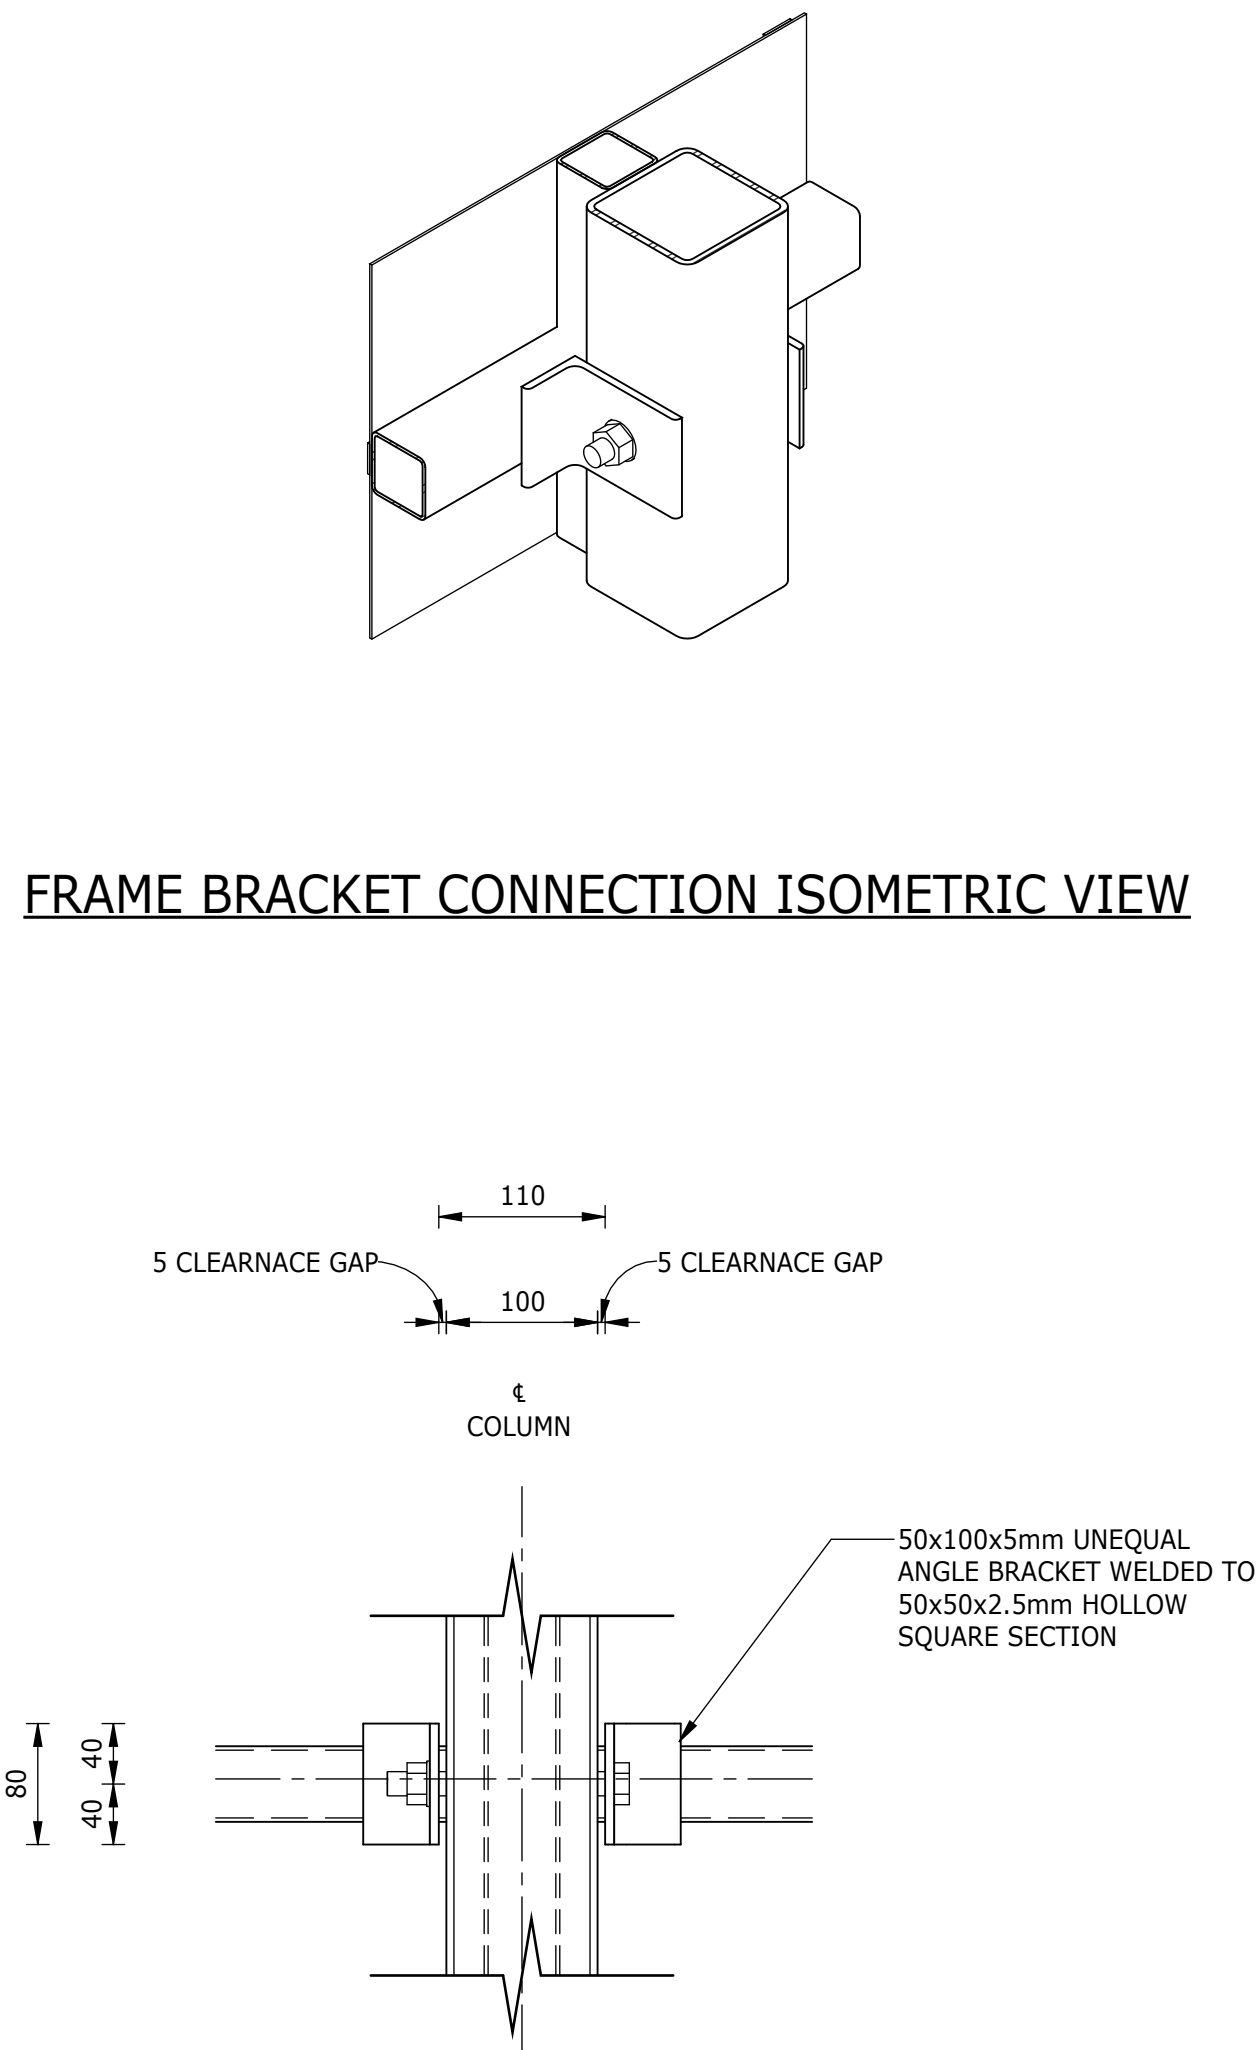

SECTION B-B
1 : 5

DEPARTMENT	APPROVED	DESIGNATION	DATE

CONSULTING ENGINEERS		SURVEYED		JOHANNESBURG WATER (SOC) LTD		CITY OF JOHANNESBURG		DESIGN MANAGER	SCALE	AMENDMENTS		APPROVED	DATE	DRAWING No.									
	Building No. 5 Country Club Estate 21 Woodlands Drive Woodmead 2191 PO Box 867 Gallo Manor 2052 Tel No. +27 11 798 6000	DESIGNED	N. O'GORMAN		TURBINE HALL 65 NTEMI PILISO STREET NEWTOWN EGOLI 2001	OLIFANTSVLEI WWTW: CONTRACT 1 INFRASTRUCTURE RENEWAL PLAN NAMEBOARD DETAILS	DATE			AS SHOWN	C01			ISSUED FOR TENDER	D. PHOGOLE	FEB 25	JW NUMBER						
		DRAWN	N. O'GORMAN											JW14466-RHD-C1-11-D-C-1102									
		CHECKED	L. NAICKER											CONSULTANT'S NUMBER									
		SERVICES CHECKED												BW1400-RHD-C1-11-D-C-1102									
		GEOTECHNICAL INVESTIGATION						FILE No															
		SERVITUDES																					
		APPROVED	DITHOLO PHOGOLE																				
		Pr. Eng.No.	20060098																				
		DATE	25 February 2025																				