


4 3D View 4

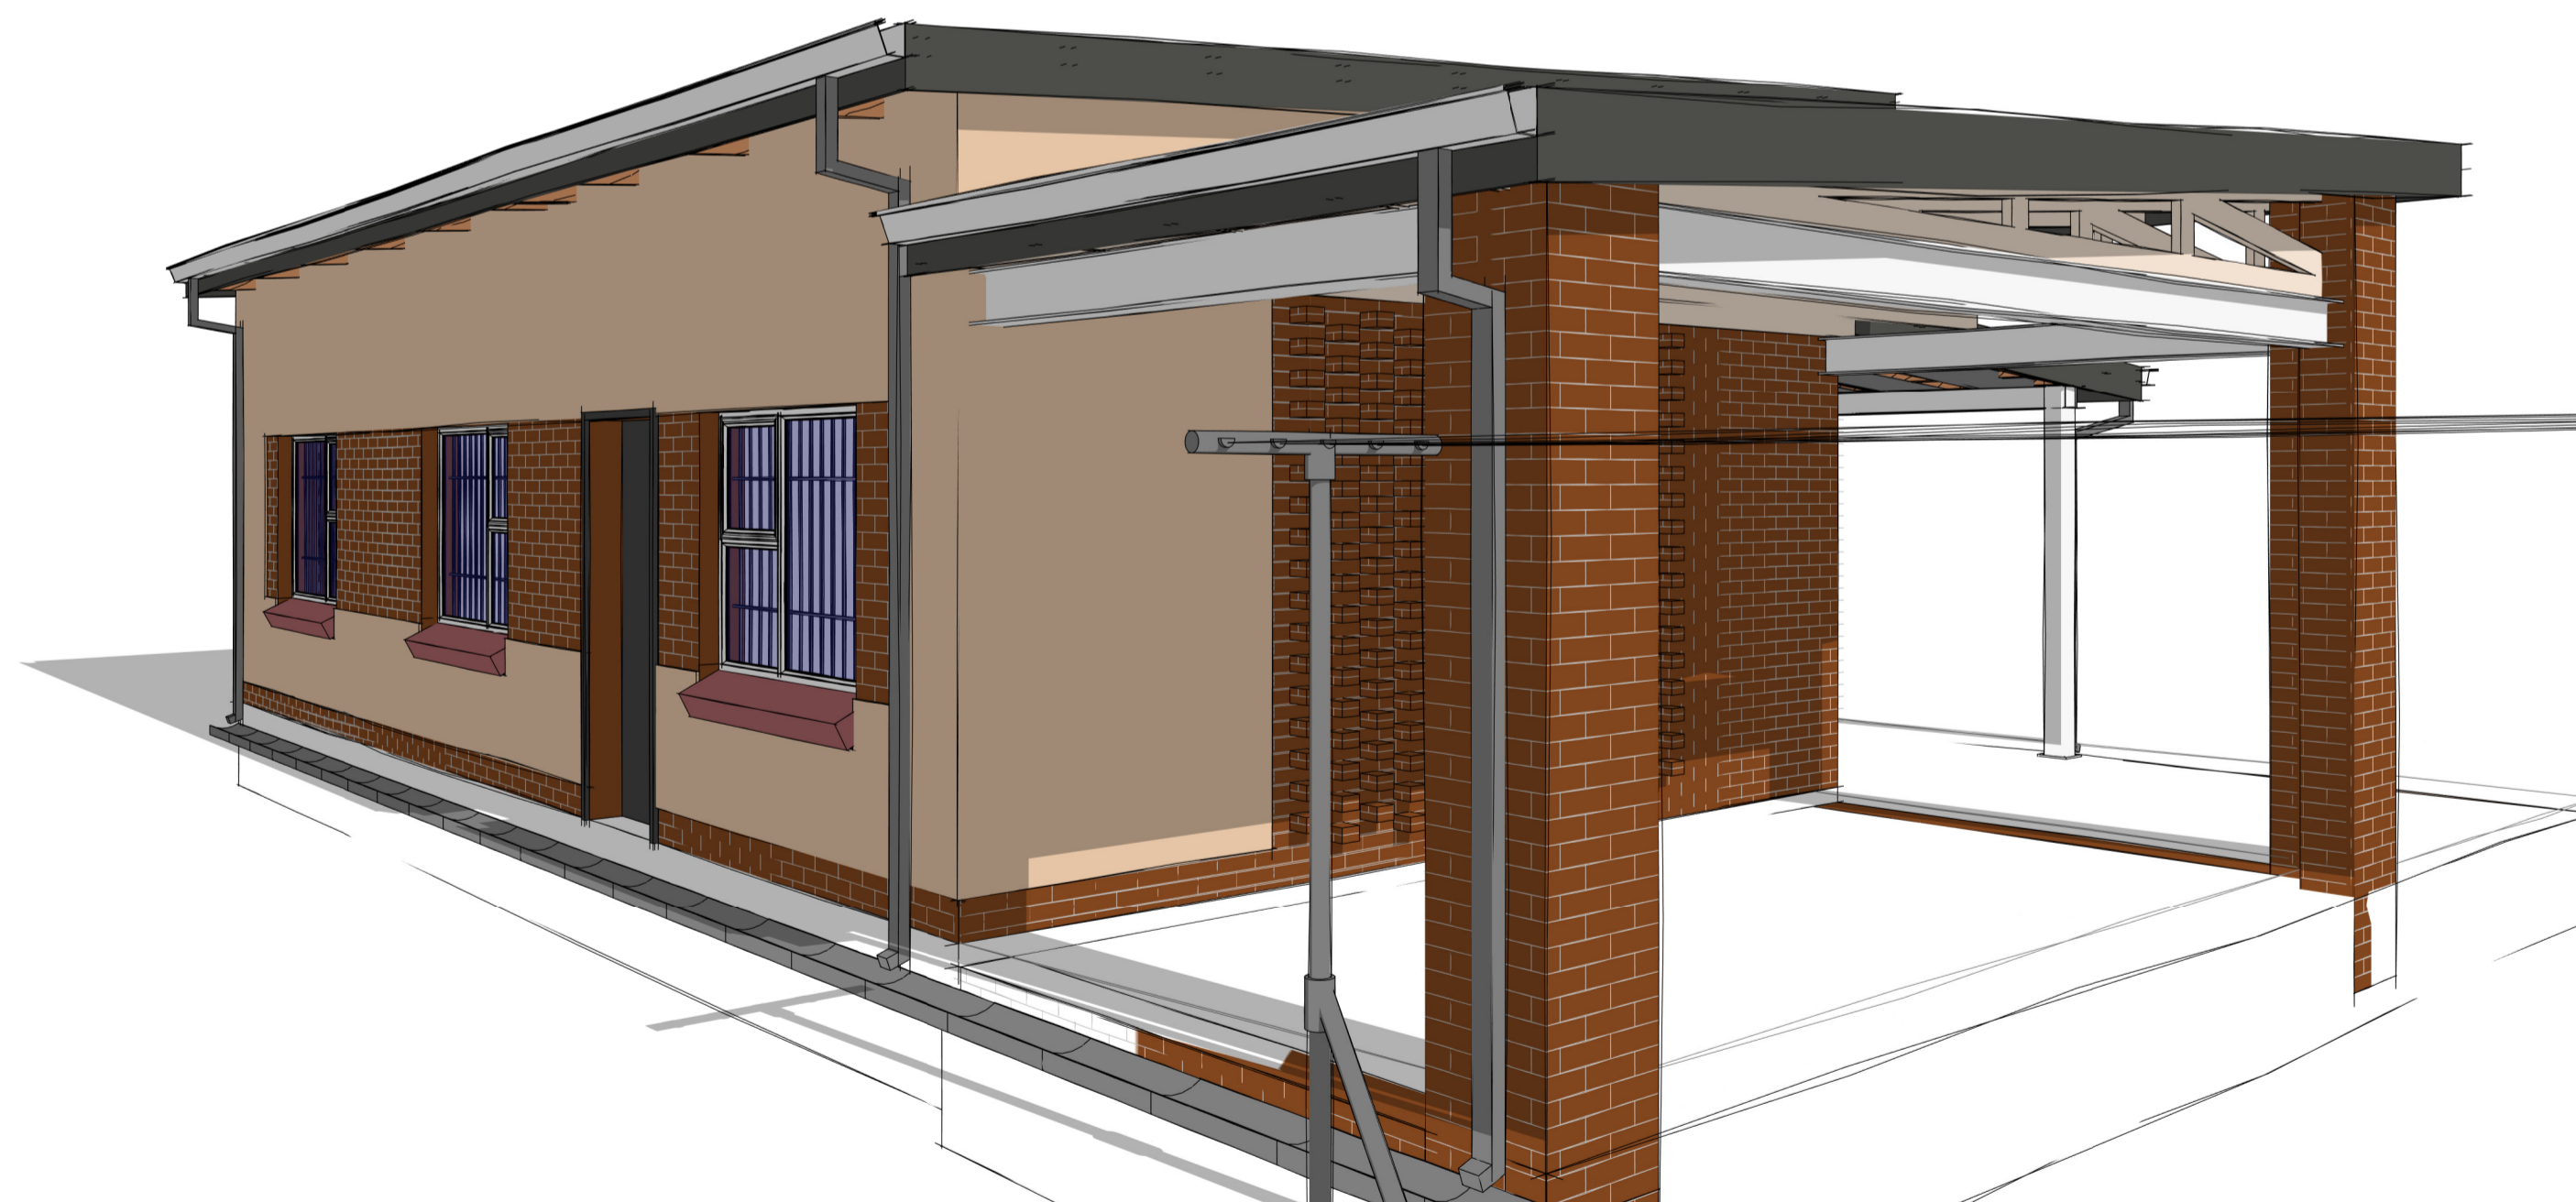

2 3D View 2

REV	WORKS DESCRIPTION	DATE
E	STAGE 4.2 SUBMISSION FOR TENDER	2025.09.12
D	STAGE 3 ISSUANCE	2024.06.07
C	STAGE 3 ISSUANCE	2024.01.26
B	STAGE 2 FINAL ISSUANCE	2023.10.30
A	STAGE 2 ISSUANCE	2023.08.18

REVISION SCHEDULE

FOR TENDER

A1



PROJECT NUMBER 19/1/9/1/72TB(22)	PROJECT NAME MARITE SAPS	DRAWING NUMBER A-900
CLIENT NAME SAPS	DRAWING NAME MARRIED LIVING QUARTERS-PRESENTATION	DRAWING SCALE
WORK STAGE 4.2	BUILDING NAME MARRIED LIVING QUARTERS	DRAWING REVISION E
DRAWING AUTHOR DW	PROJECT LEADER KSP	DRAWING DATE 2025 09 12