


NOTE

All dimensions and levels to be checked and verified on site by the contractors, prior to commencing any works.

Figured dimensions are to take preference to scaling. All discrepancies on drawings or intended variations from drawings are to be cleared with the drawing office / project manager before putting any work in hand.

All openings to have precast lintel over. All works to be carried out in strict accordance with regulations as laid down in the national building regulations.

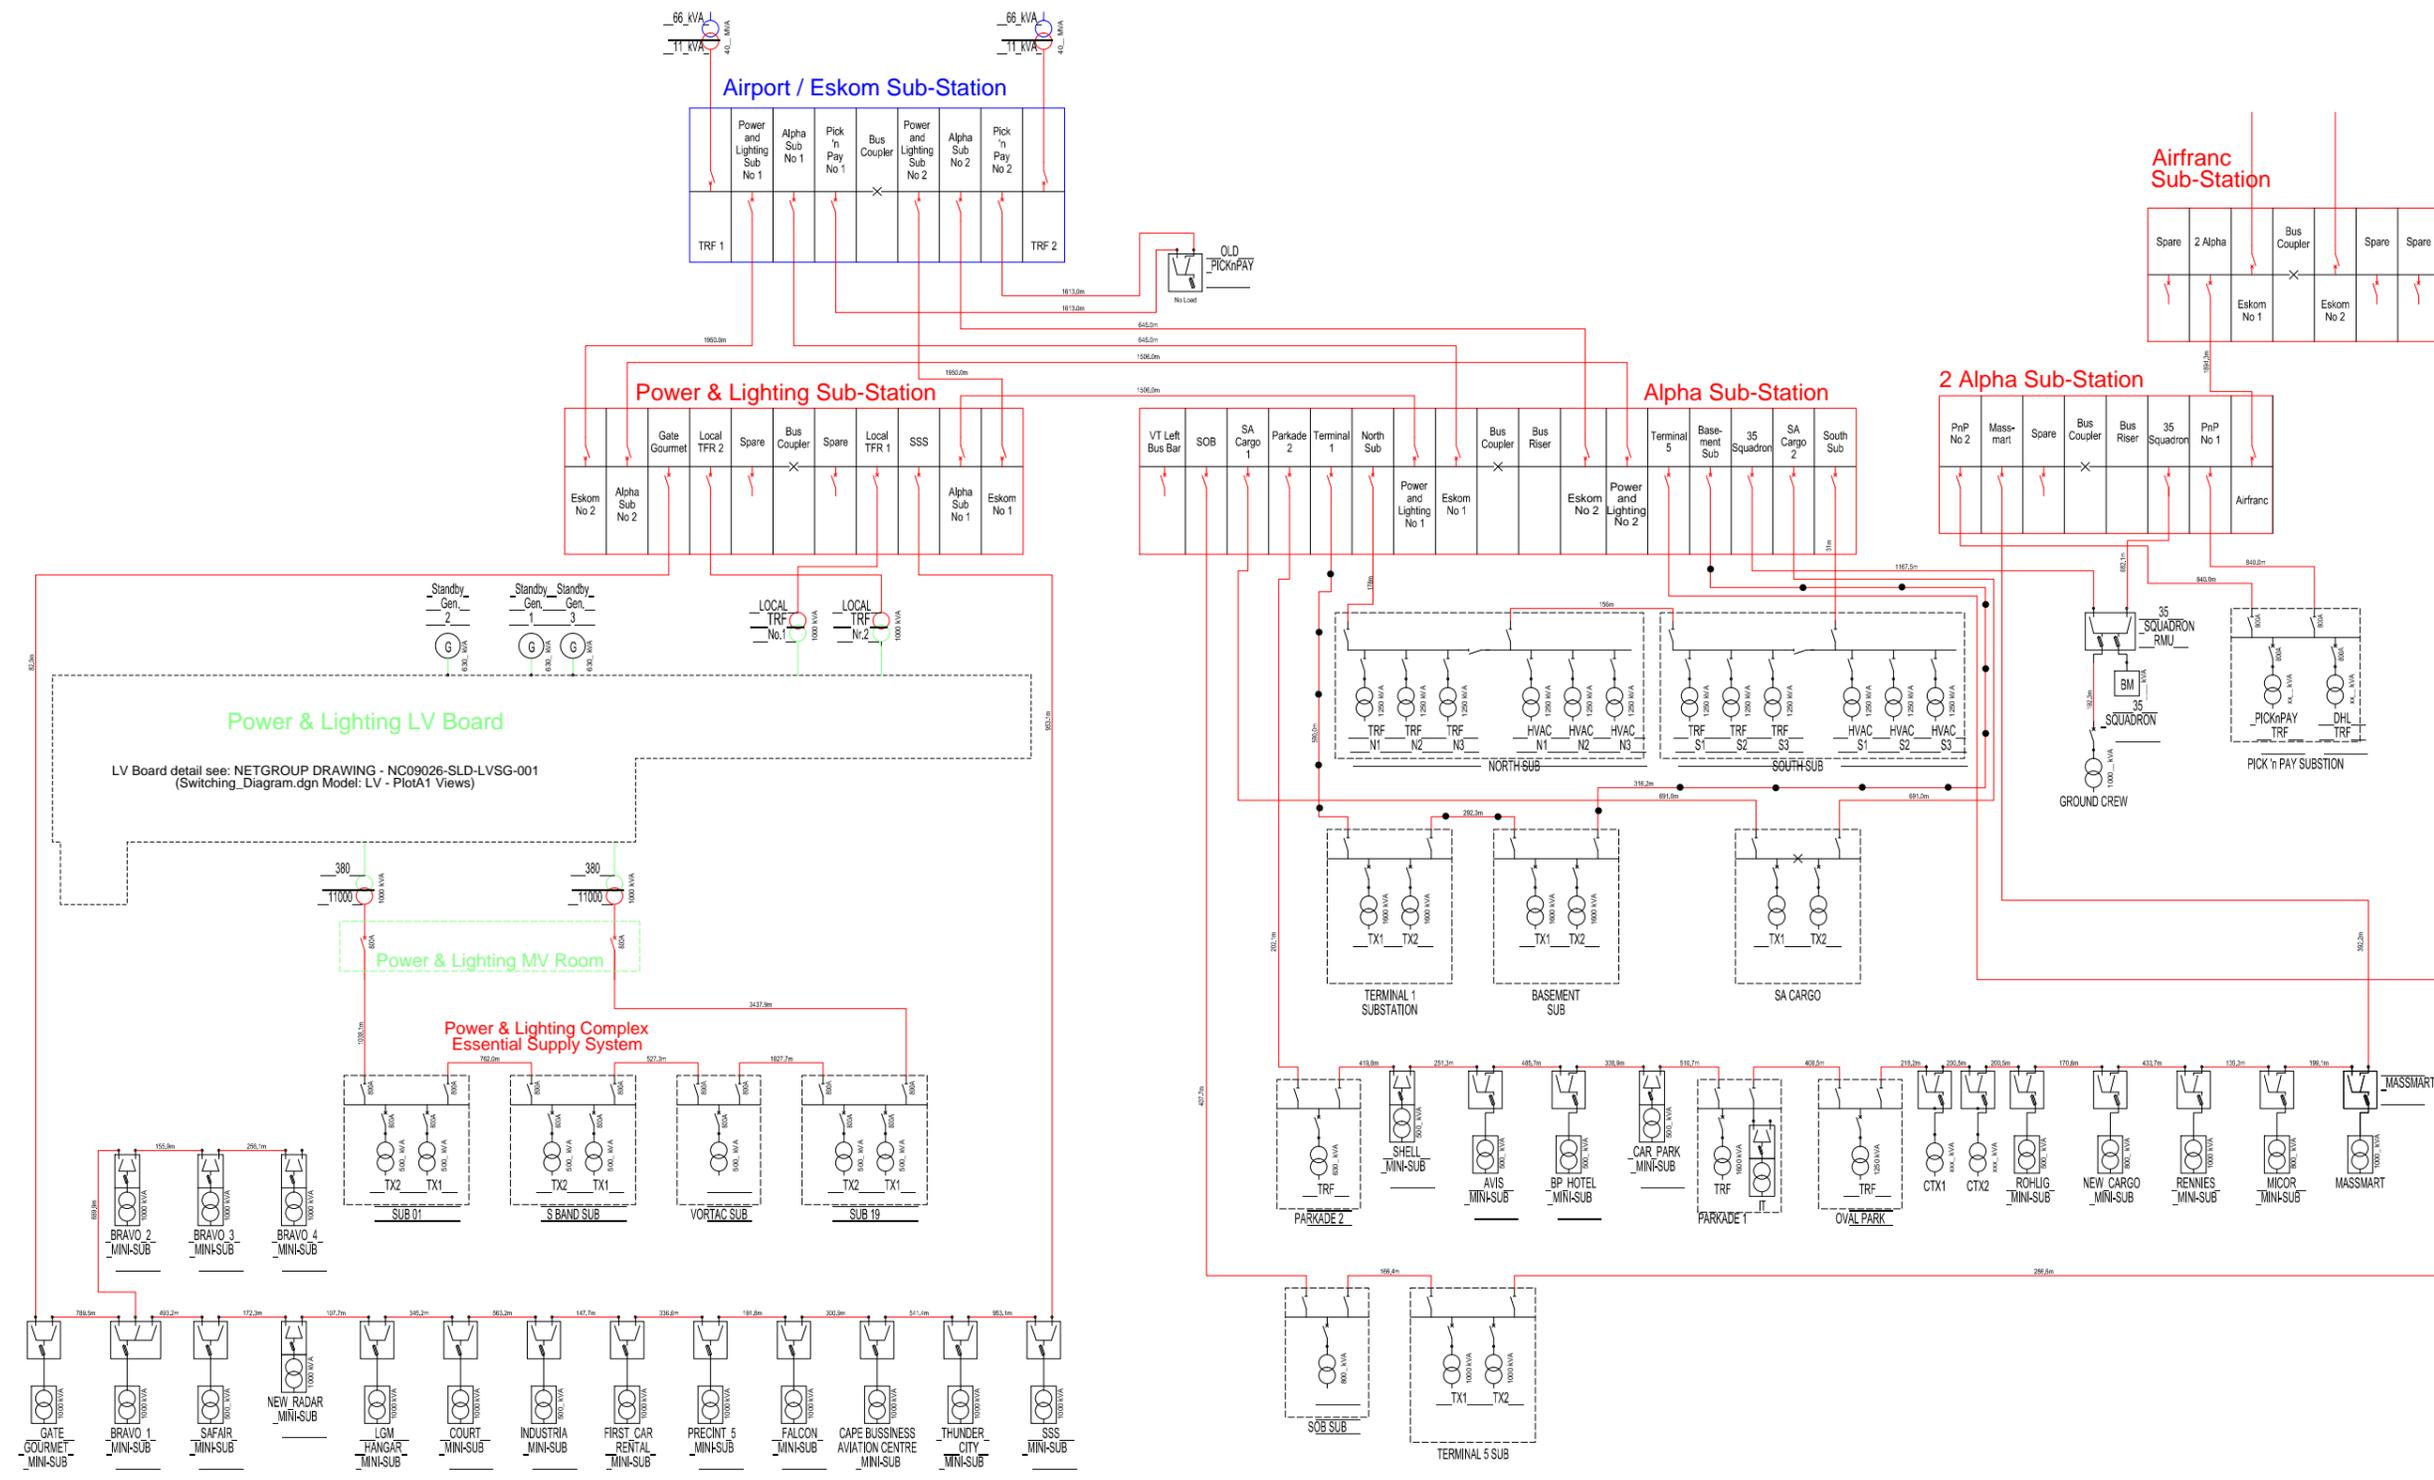

NO.	DATE	REVISION	DRAWN
PROJECT CTIA RETICULATION SCHEMATIC			
DRAWING TITLE 11 kV RETICULATION SCHEMATIC			
DESIGNED	SIGNATURE	DATE	DWG STATUS
DRAWN			A + APPROVAL
CHECKED			
APPROVED			
SHEET SIZE: A1	SCALE: NTS		
ACIA DRAWING NUMBER: EM/12505	REVISION	DRAWING ISSUED	<input type="checkbox"/> CERTIFIED FOR CONSTRUCTION <input type="checkbox"/> INFORMATION ONLY <input checked="" type="checkbox"/> APPROVAL