





LOCALITY
N.T.S

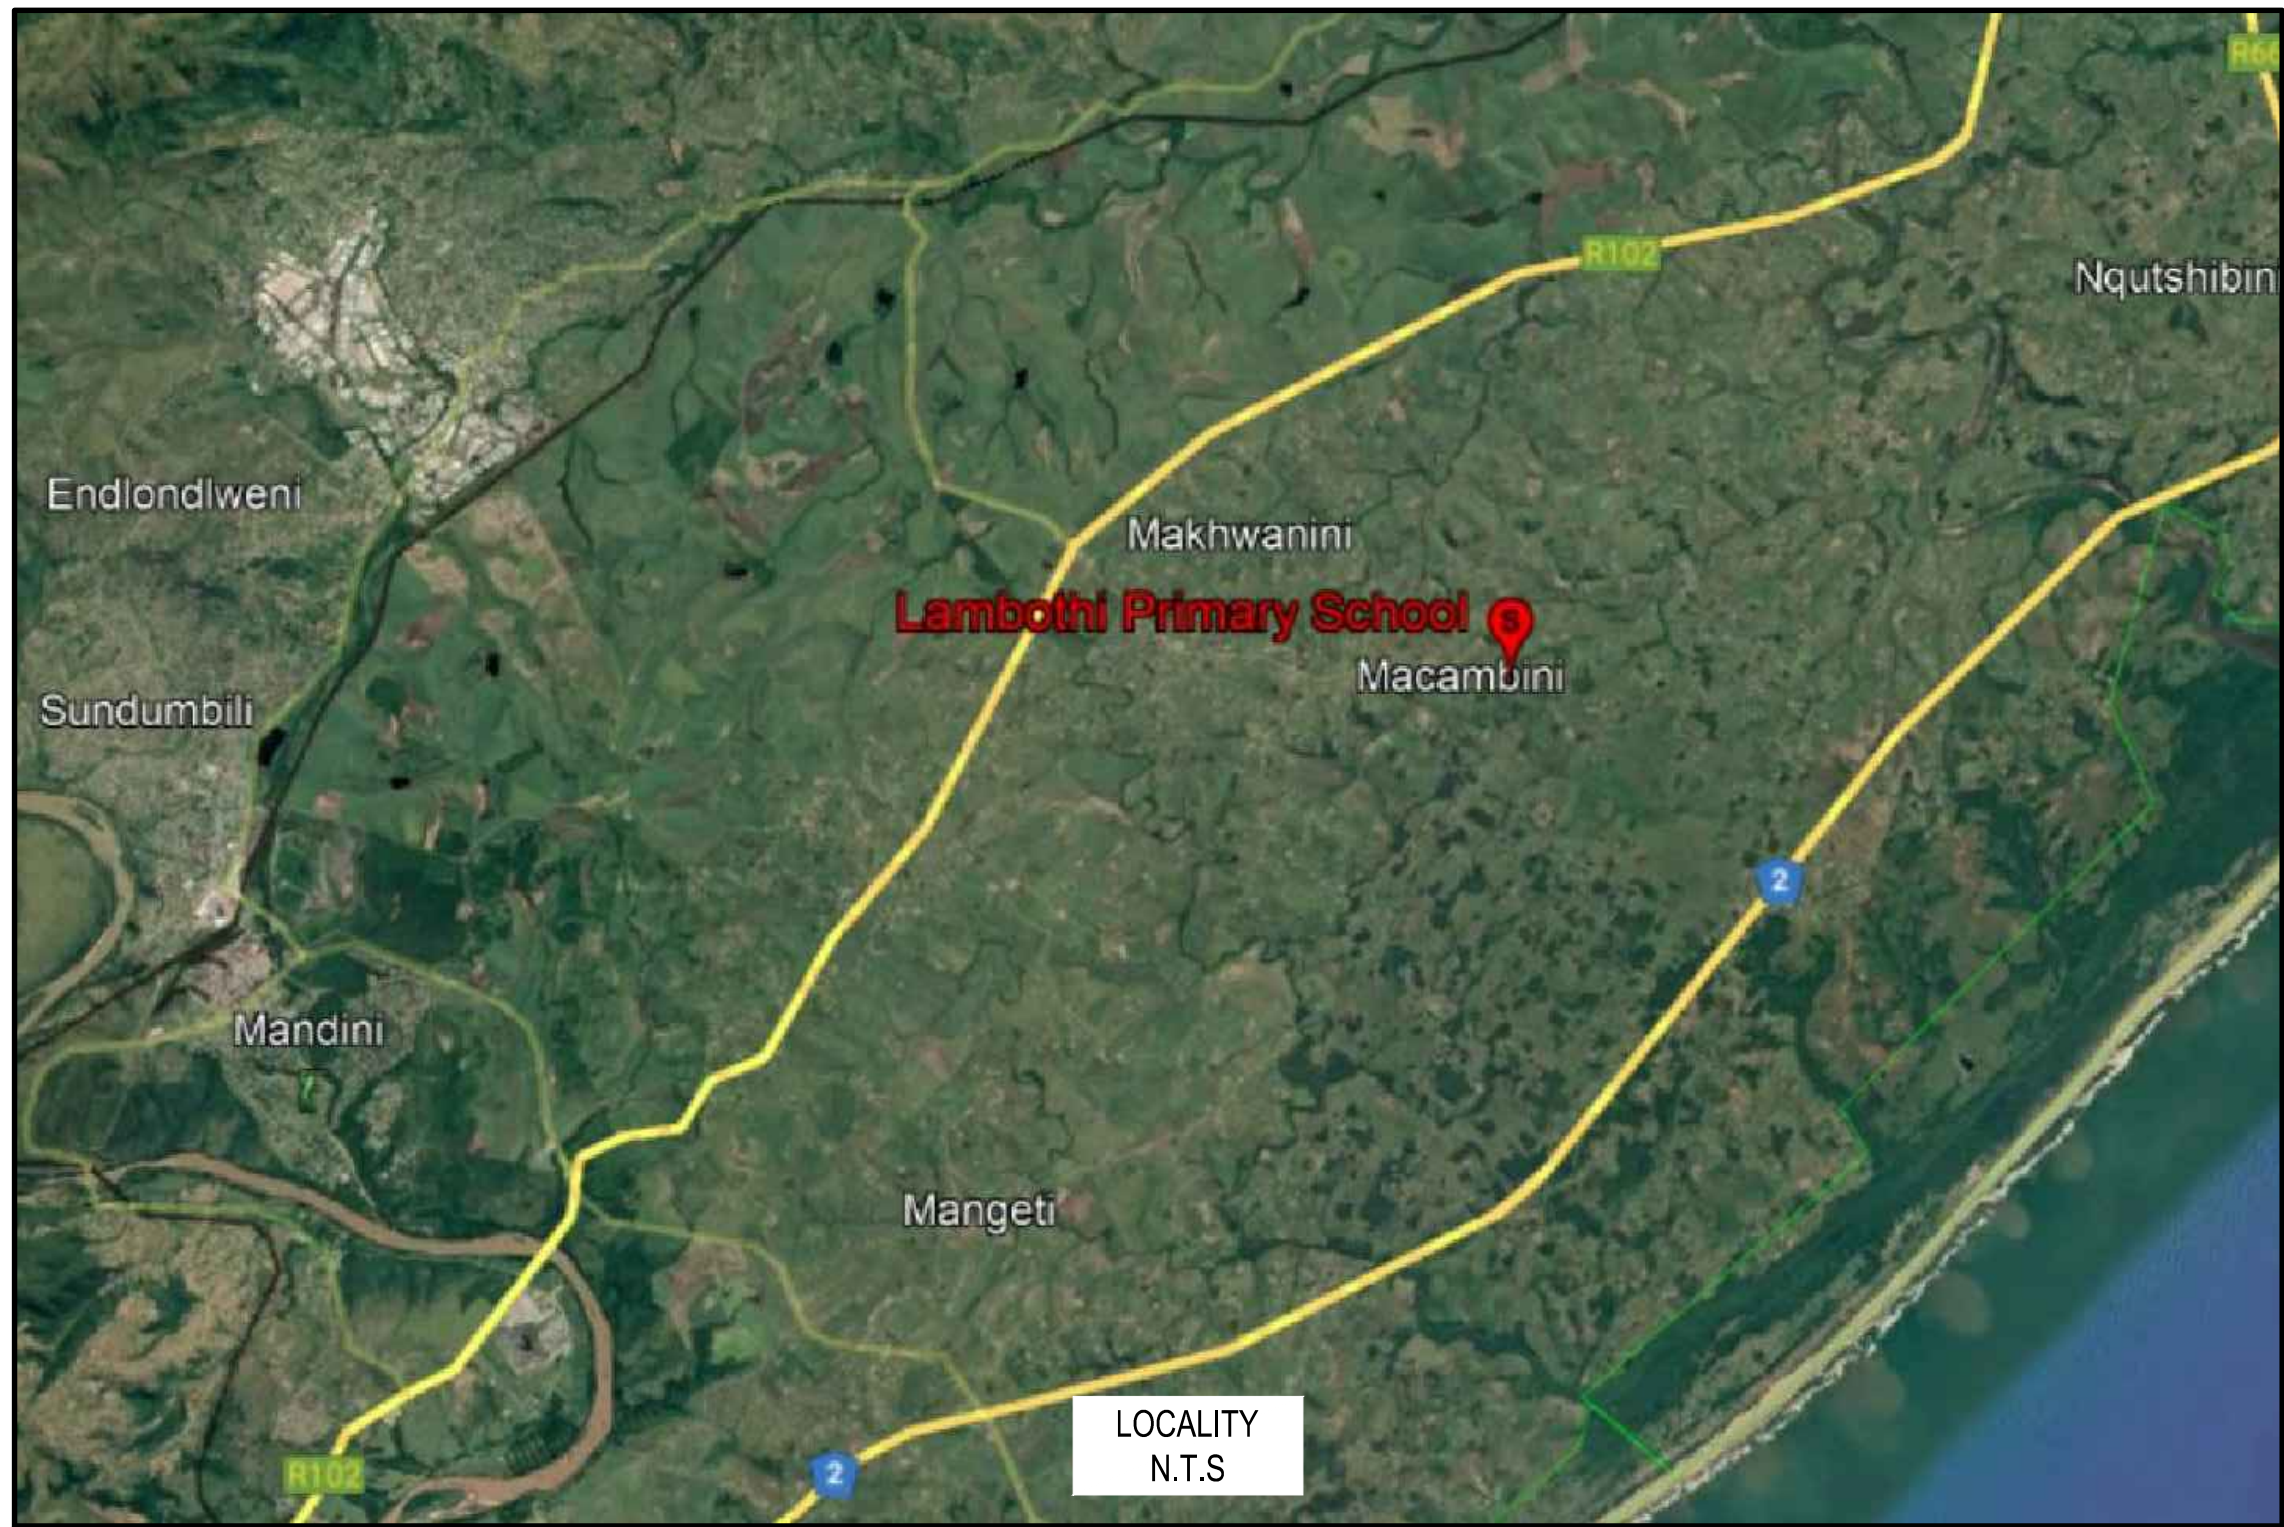

PLAN LAYOUT
SCALE 1:250

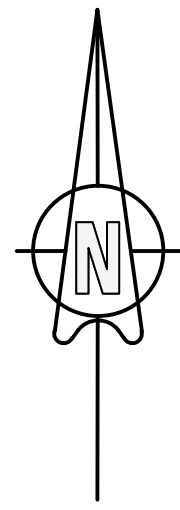

LEGEND	
STORM WATER	
EXISTING WATER LINES	
PROPOSED WATER LINES	
SOAKAWAY	
EXISTING SEWER LINE	
PROPOSED SEWER LINE	
EXISTING FENCE TO REMAIN	
EXISTING FENCE TO BE DEMOLISHED	
PROPOSED NEW FENCE	
EXISTING ACCESS GATE	
PROPOSED ACCESS ROAD	
PROPOSED RETAINING WALL	
PROPOSED NEW BUILDING	
EXISTING BUILDING	
PROPOSED JOJO TANK	
EXISTING WATER TANK	

BENCH MARKS SETTING OUT COORDINATES			
POINT	Y	X	LEVEL
BM01	-51 507.441	3 222 443.368	120.050
BM02	-51 452.455	3 222 413.638	118.830
BM03	-51 407.994	3 222 440.564	117.030
BM04	-51 389.414	3 222 504.271	117.850
BM05	-51 451.152	3 222 536.223	117.870

PLATFORMS SETTING OUT COORDINATES			
POINT	Y	X	LEVEL
P1	-51 506.786	3 222 458.913	118.000
P2	-51 497.196	3 222 471.483	118.000
P3	-51 495.579	3 222 473.306	118.000
P4	-51 491.035	3 222 484.505	118.000
P5	-51 493.420	3 222 486.324	118.000
P6	-51 485.012	3 222 487.275	118.022
P7	-51 494.857	3 222 504.786	118.000
P8	-51 504.863	3 222 491.671	118.000
P9	-51 503.320	3 222 490.494	118.000
P10	-51 511.624	3 222 479.610	118.000
P11	-51 509.271	3 222 477.814	118.000
P12	-51 517.502	3 222 467.109	118.875



LAMBOTHINI P. SCHOOL SITE
N.T.S

DEPARTMENT OF HUMAN SETTLEMENT

eThekweni Municipality

DESIGN BRANCH

DESIGN CONSULTANT

VUV'AMU (PTY) LTD
Project Management and Engineering Consultants

ADDRESS : 62 Old Main Road, Kloof 3610
Contact Details : TEL : (031) 765 7551 FAX : (086) 656 3199 Email : info@vuvamu.co.za

FUNCTION	NAME	SIGNATURE
DESIGNED BY	A.XOZWA	
DRAWN BY	L.NCALA	
DESIGN CHECKED BY	S.MSIMANGO	
DRAWING CHECKED BY	A.XOZWA	
APPROVAL CONSULTANT		
NAME	S.MBLUTHUMA	SIGNATURE
DATE	25 MAY 2022	PROFESSIONAL REG No. 201833300300
SCALE	1:250	SHEET SIZE A0
Drawing No.	S_0265_001-VUV-C-100-002	Sheet 1 OF 1 Rev. C

CONSTRUCTION INFORMATION	
MAINLAYER	
START DATE	
FINISH DATE	
W/O NUMBER	
LEVEL OF SERVICE	
SUPERVISOR NAME	
CONTACT NUMBER	
DATE SENT TO GIS	
GIS INFORMATION	
DATE RECEIVED	
NAME	

Rev. No.	Date	Description	Drawn

NOTE: No construction work to commence until land and servitude acquisitions have been completed

Acquisitions completed:

Date	Engineer

UNDERGROUND SERVICES CHECKED -		
SERVICE	DATE	SIGNATURE
S.W DRAINS		
SEWERS		
WATERMAINS		
TELECOM CABLES		
ELECTRIC CABLES		
S.A.R CABLES		
E.S.C CABLES		
OK PIPE LINE		

NOTE: Only underground services affected by new construction are shown. Care must be taken during excavations for road foundations, trenches etc. to avoid damage to underground services such as sewers, drains, cables, watermain and connections. Wherever possible these must be located before work begins.

Contract No.	WS670		
Project No.			
Planning Unit			
Ward No.			
Project Title	ETHEKWINI WATER & SANITATION PROVISION OF WATER & SANITATION SERVICES TO INFORMAL SETTLEMENTS IN ETHEKWINI - PHASE 3		
Drawing Title	LAMBOTHINI HIGH SCHOOL EMIS NO. 500185037 GENERAL SITE LAYOUT (NEW ABLUTION FACILITIES TEACHES FLUSHING)		
Drawing No.	S_0265_001-VUV-C-100-002	Sheet 1 of 1	Rev. C

c:\users\vuvamu\py\lduvamu\py\ld team site - projects\schools\lamboth\secondary1_2 drawings\1. design drawings\lamboth\option_2 rev.dwg