


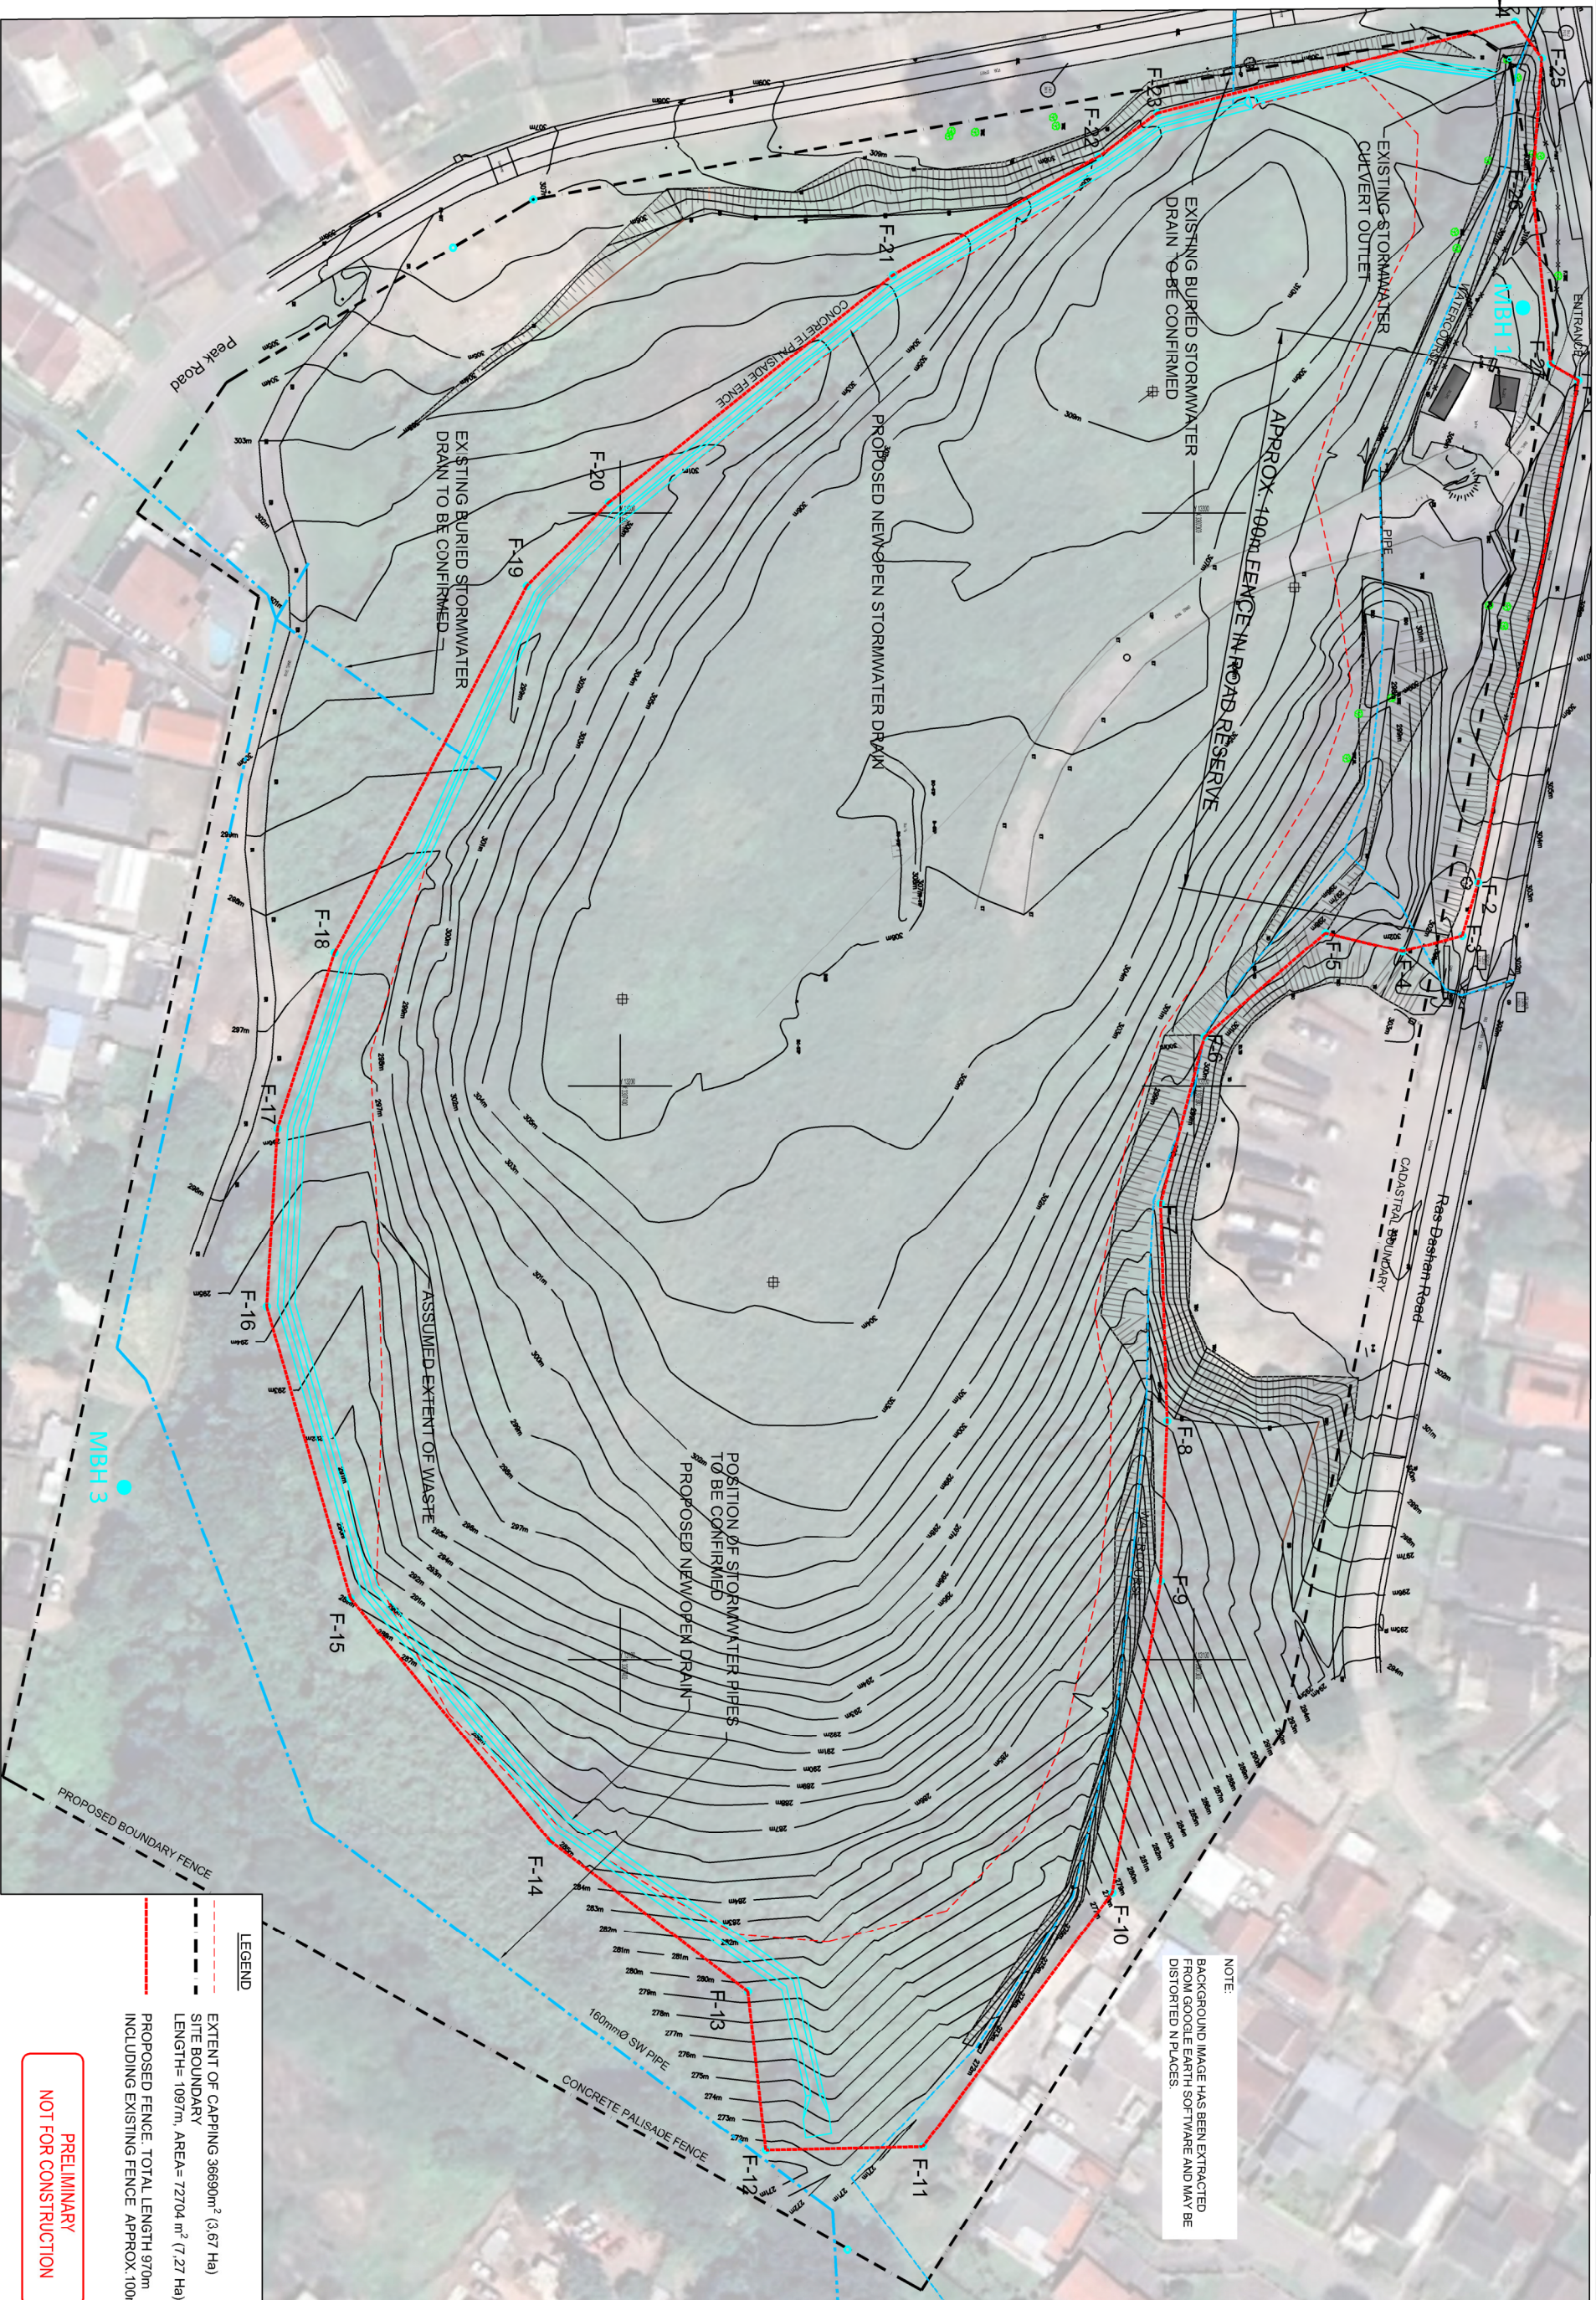

AMENDMENTS					
ALPHABETICAL LETTERS (A,B,C,...) FOR INFORMATION ONLY & NUMERIC NUMBERS (0,1,2,...) FOR CONSTRUCTION				DRAWING NO.	DESCRIPTION
NO.	DATE	APPROVED	DESCRIPTION	DRAWING NO.	DESCRIPTION
A	14-07-2025	BLJ	ISSUED FOR APPROVAL	MM	
B	4-08-2025	BLJ	ISSUED FOR TENDER	BLJ	
				DRAWN	
				MM	
				DRAWING CHECKED	
				GF	
				CLIENT	
				DATE:	

envitech
solutions

Gauteng:
Lumley House
177 Jan Smuts Avenue
Parktown North, 2193
South Africa

Tel: +27-11-425 2810
Fax: +27-11-425 4731
info@envitech.co.za

Kwa-Zulu Natal:
Unit B1
Meyrickson Park
2 Meyrickson Place
Gillies 3610

Tel: +27-31-023 0980
Fax: +27-31-604 3555
info@envitech.co.za



PROJECT TITLE	
SHALLCROSS GARDEN REFUSE LANDFILL SITE SITE CLOSURE	

DRAWING TITLE	
BOUNDARY FENCE SETTING OUT	

SCALE	PAPER SIZE
AS SHOWN	A1

JOB NUMBER
809-2023

SHEET NO.
1 of 1

DRAWING NO.
809-2023-01-002-REV B