


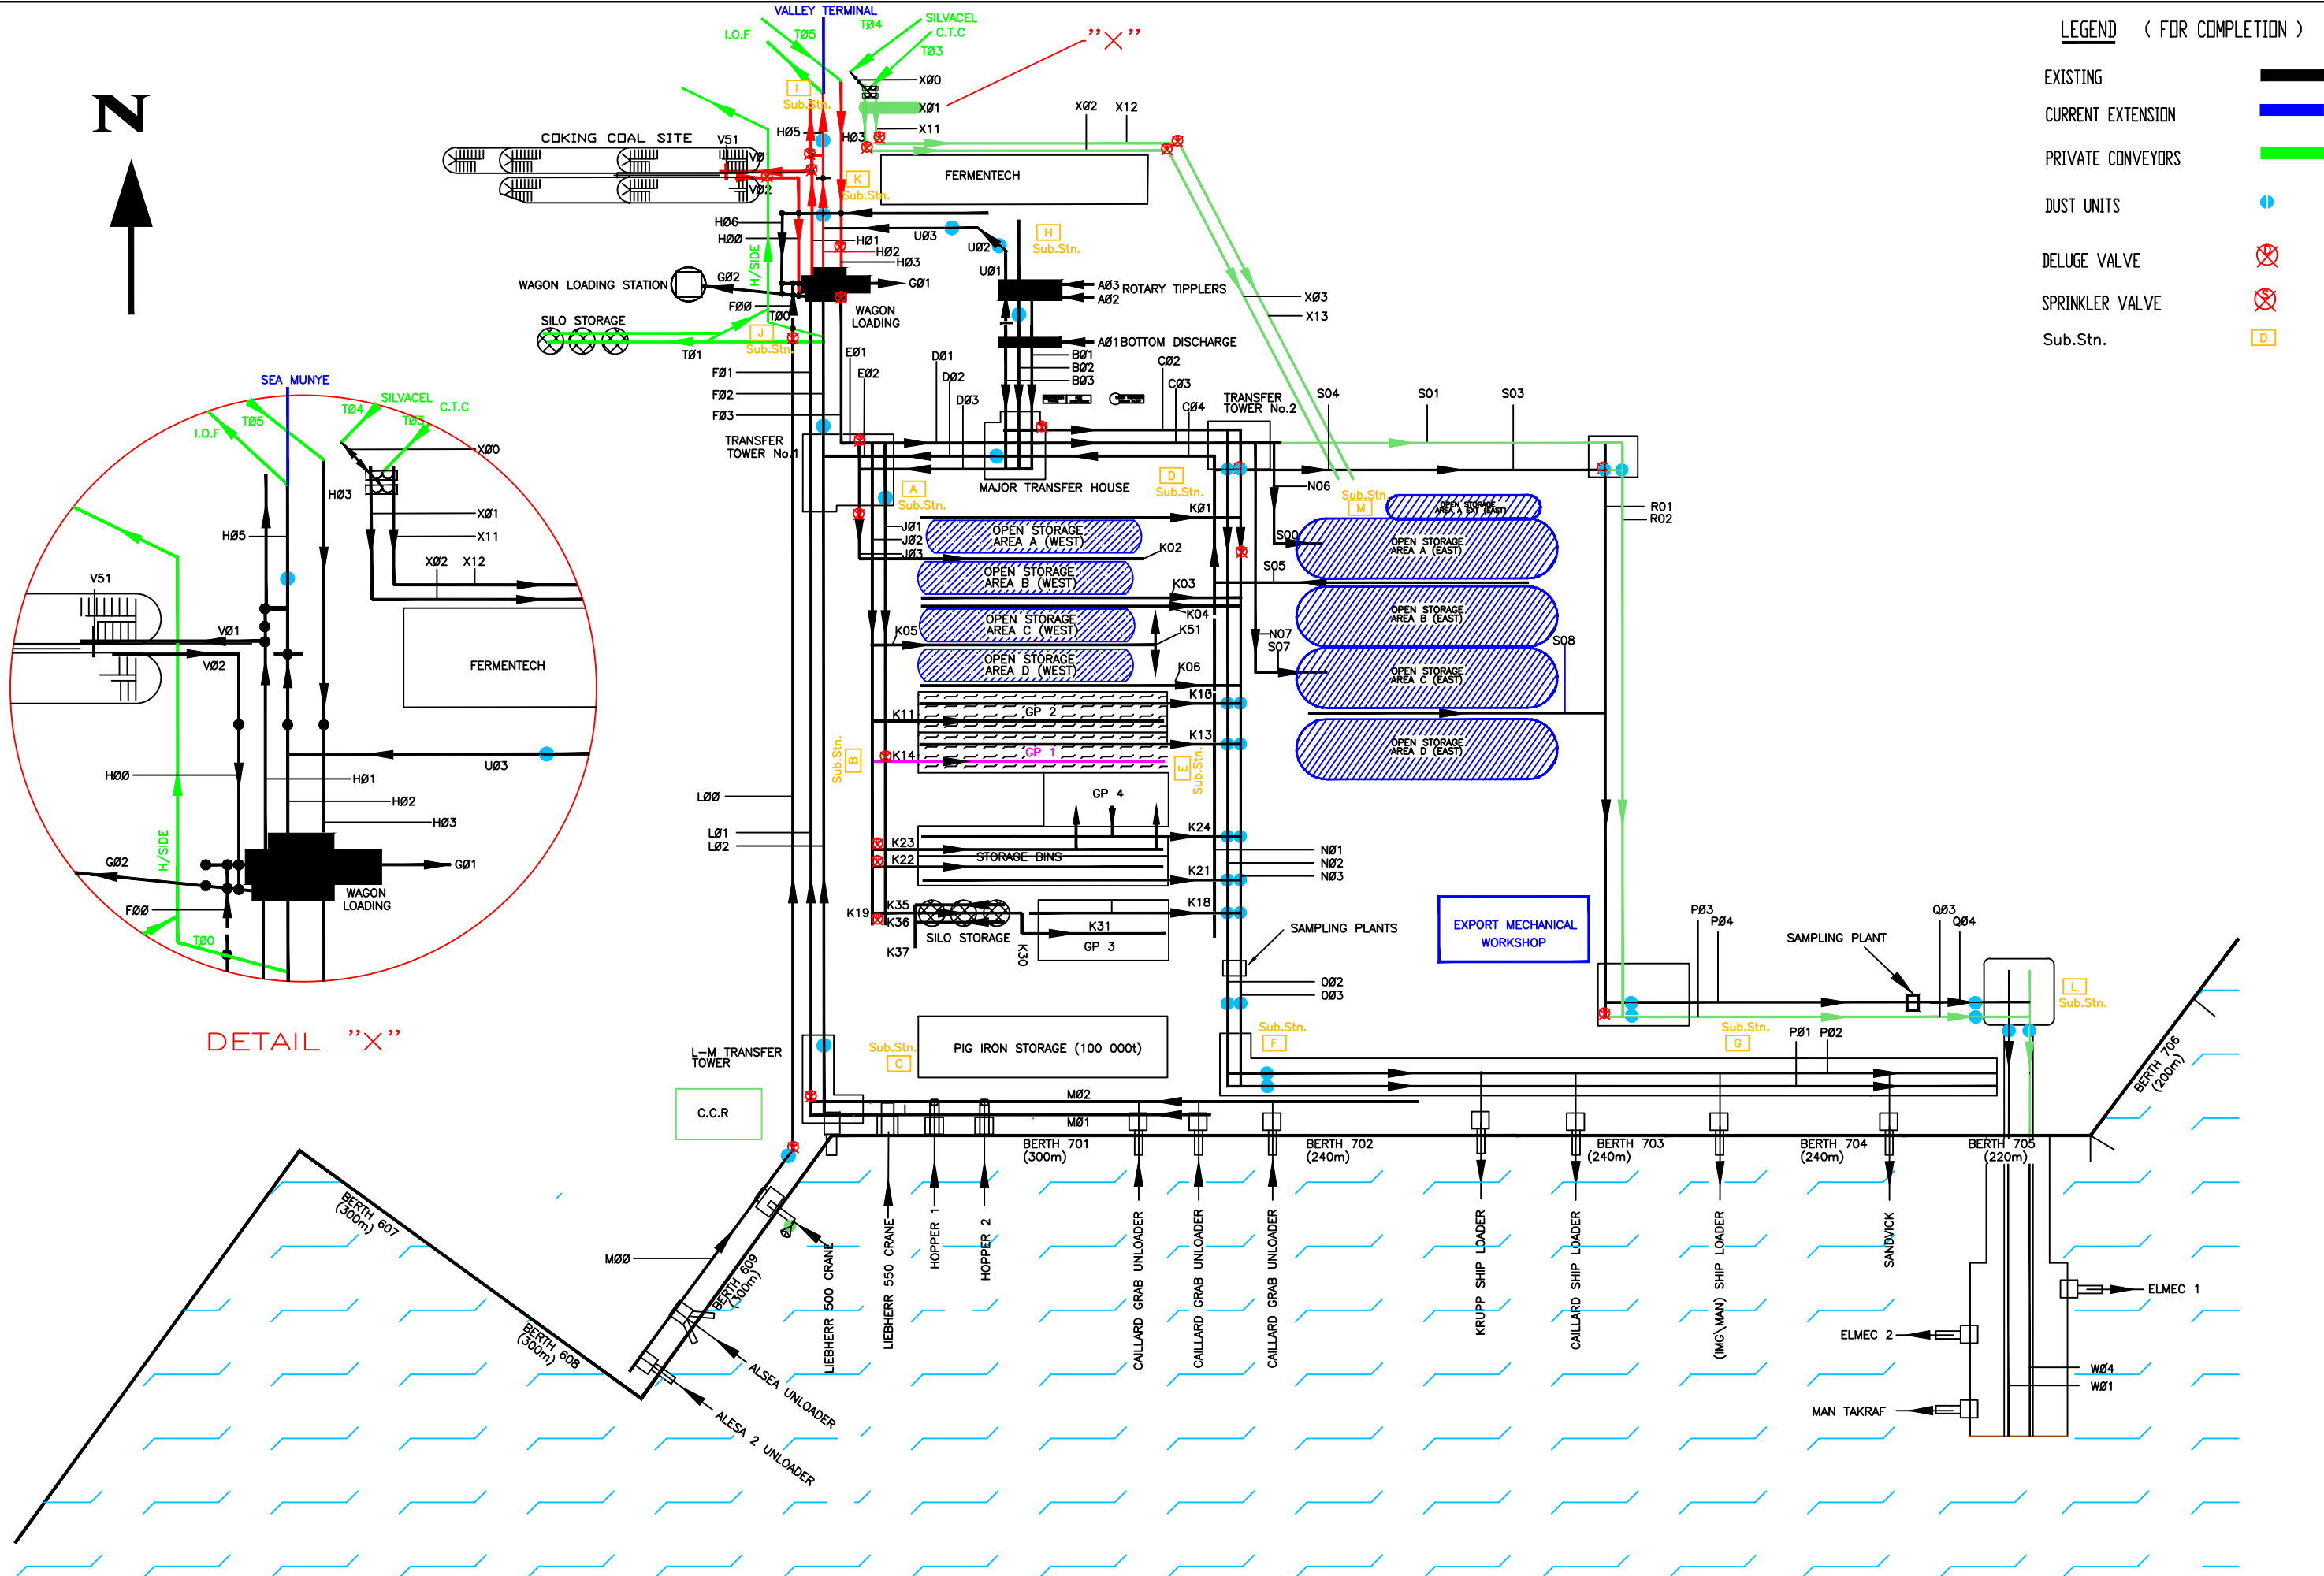

DRAWING No	REFERENCE DRAWINGS	REV	NAME	DATE	DESCRIPTION	PROJ No	REV	NAME	DATE	DESCRIPTION	PROJ No
6100p002	DBT PLANT LAYOUT	2									
COPYRIGHT RESERVED THIS DRAWING IS THE PROPERTY OF THE COMPANY AND MAY NOT BE DISCLOSED TO THIRD PARTIES OR REPRODUCED EITHER WHOLLY OR PARTLY WITHOUT THEIR CONSENT											
HEAD OFFICE		TERMINAL		DRAWN		UPDATED/DT. MAFANELE		DATE 30/05/16		PASSED	
PMTN X		PMTN X								SCALE NTS	
										FILE NO 6100p002	
										DRL No. 6100p002	
										AD	

PROVINCE

PORT

TERMINAL

TERMINAL IDENTITY NO.

KOM-ZULU NATAL

RICHARDS BAY

DRY BULK TERMINAL

6100

TITLE

DBT PLANT LAYOUT



SHINCEL SITE

2 m WATER SERVITUDE
2 m SEWER SERVITUDE
2 m COMMS SERVITUDE
3 m ELECT SERVITUDE

SHINCEL WAYLEAVE

STORMWATER CANAL

NEWARK ROAD

SUB-STATION

LEASED PREMISES AND OTHER PROPERTY	
LEASED PREMISES	SITUATED ON SUB 21 (OF 8) OF LOT 5353
SURROUNDING PROPERTY	BAYVIEW RAILYARDS, NEWARK ROAD LEASE SITES
COMMON AREAS	NEWARK ROAD
DRAWN	D NAIDOO
CHECKED	D NAIDOO

AMEND. 2 : PLAN REDRAWN (D.A.N. 2017-06-05)
AMEND. 1 : PLAN REDRAWN (D.A.N. 2004-09-07)

LESSEE

PORT MANAGER

DATE

DATE

DATE

TRANSNET



PORT OF RICHARDS BAY
BAYVIEW

TRANSNET



WAYLEAVE IN EXTENT 957 m² FOR ELECTRICAL CABLE
FOR SHINCEL (PTY) LTD

AGREEMENT PLAN
NOT TO SCALE



CAD NO SHINCEL_ELECT
WAY_2

RBH 87-A-715

PORT ENGINEER
(B NGCOBO Pr Eng)

DATE 02/06/2017

FILE

DATE

AMEND.

2