


## SUPPLY CHAIN MANAGEMENT


No. 92 Cathcart Road, Sanlam Building, Queenstown, Eastern Cape - Private Bag 7185 - Queenstown - 5320 - Republic of South Africa - Tel: 066 116 5148 - Fax: 045 839 3723 :  
Enquiries: N. SKWEYIYA - Email: [Noluvuyo.Skweyiya@ectransport.gov.za](mailto:Noluvuyo.Skweyiya@ectransport.gov.za)

# ADDENDUM NOTICE

| DEPARTMENT              | BID NUMBER / PROJECT DESCRIPTION   | CONTACT PERSON   |
|-------------------------|---|---|
| DEPARTMENT OF TRANSPORT | SCM10CHR -25/26- 0001   | Technical Enquiries:   |
|                         | SUPPLY, DELIVERY AND PLACING OF PARKHOME STRUCTURES IN CALA, BIRCH (KOMANI), WHITTLESEA AND CRADOCK WITHIN THE CHRIS HANI DISTRICT         | Mr. S Lunika<br>Cell number: 071 490 8558<br>Email: <a href="mailto:solomzi.lunika@ectransport.gov.za">solomzi.lunika@ectransport.gov.za</a> |
|                         | ADDENDUM 1   | <b>SCM Enquiries</b><br>Ms. N Kolo<br>Phone number: 082 083 1348<br>Email: Nontembeko.kolo@ectransport.gov.za                                |
|                         | The purpose of this addendum is to inform service providers that the: Tarkastad camp is not included in, or not part of the specification. |   |
|                         | The drawings are corrected and attached on the addendum.                                                                                   |   |
|                         | The closing date for this bid has been extended.                                                                                           |   |
|                         | <b>THE BID CLOSES ON MONDAY 19 JANUARY 2026</b>                                                                                            |   |

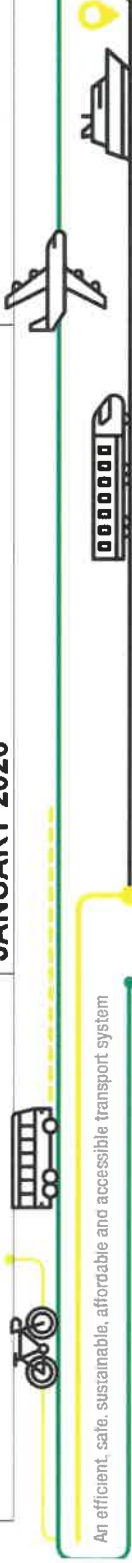

|  |  |  |
|--|--|--|
|  |  |  |
|--|--|--|

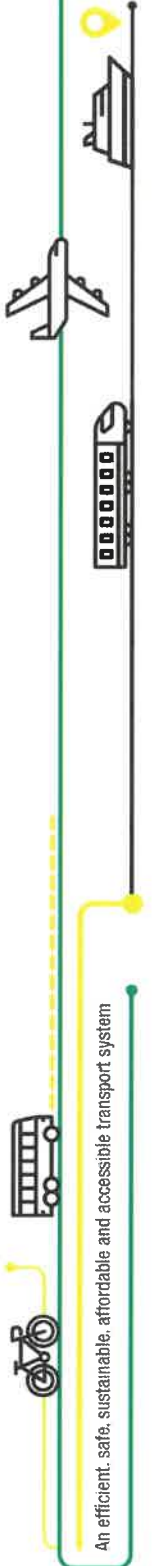


An efficient, safe, sustainable, affordable and accessible transport system

SUPPLY, DELIVERY AND PLACING OF PARKHOME STRUCTURES IN CALA, BIRCH (KOMANI), WHITTLESEA AND CRADOCK WITHIN THE CHRIS HANI DISTRICT.

**DRAWINGS**



SUPPLY, DELIVERY AND PLACING OF PARKHOME STRUCTURES IN CALA, BIRCH (KOMANI), WHITTLESEA, TARKASTAD AND CRADOCK WITHIN THE CHRIS HANI DISTRICT.

**LAYOUT PLANS**

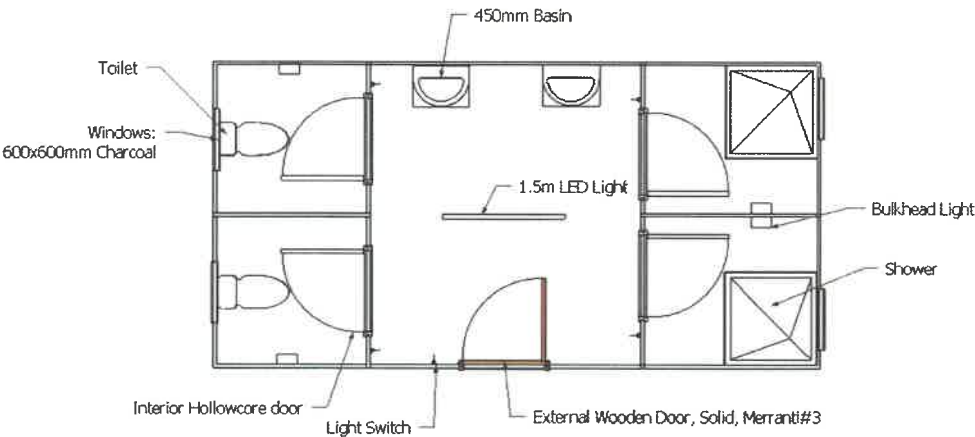

**6m x 3m Ablution and change room**

**4.2m x 2.4m Kitchen**

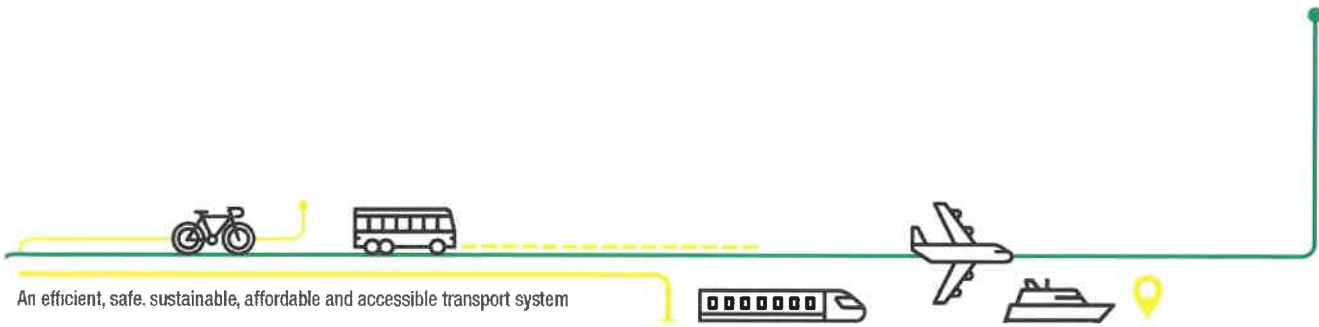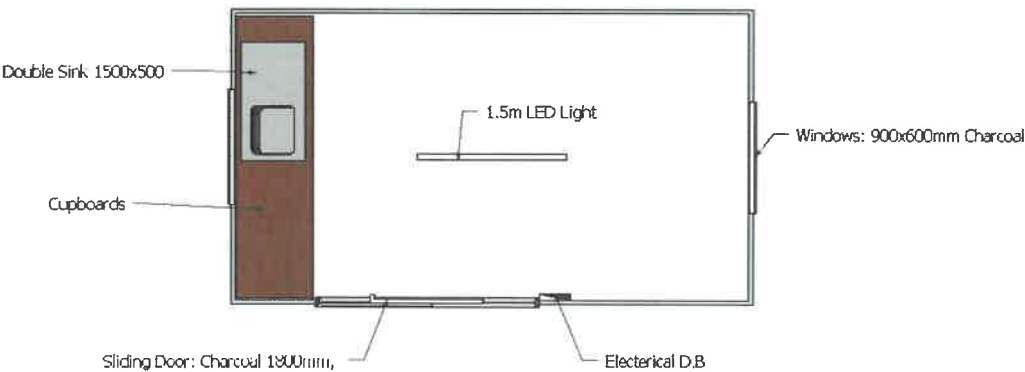

SUPPLY, DELIVERY AND PLACING OF PARKHOME STRUCTURES IN CALA, BIRCH (KOMANI), WHITTLESEA AND CRADOCK WITHIN THE CHRIS HANI DISTRICT.

### 12m x 3m Partitioned 4 Rooms

