


Westermo L110 FSW1


See Signal Drawings for Detail of
Connections to OF Switch
Sheet 113

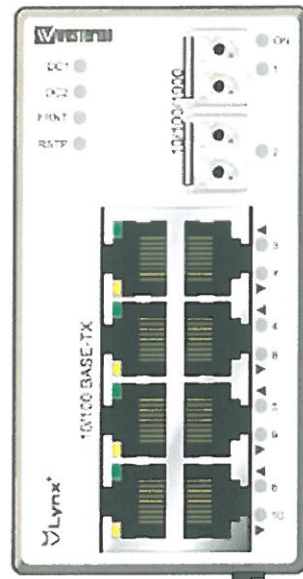

I/O Connection

Westermo L110 FSW2


See Signal Drawings for Detail of
Connections to OF Switch
Sheet 113

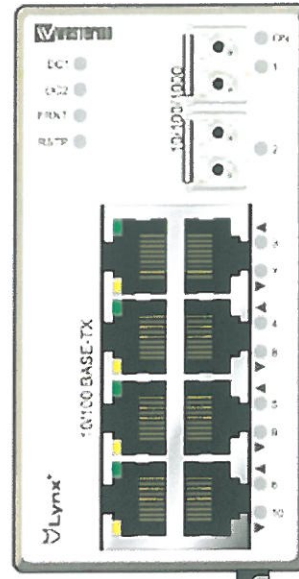


I/O Connection

Port No.	1	2		1	2	
DESTINATION	Westermo L110 FSW1	Westermo L110 FSW1		Westermo L110 FSW2	Westermo L110 FSW2	
Connector Type	LC	LC		LC	LC	

SHEET No.	38	38	38	38
DESTINATION	IKS 6728 PORT G2	IKS 6728 PORT G4	IKS 6728 PORT G1	IKS 6728 PORT G3

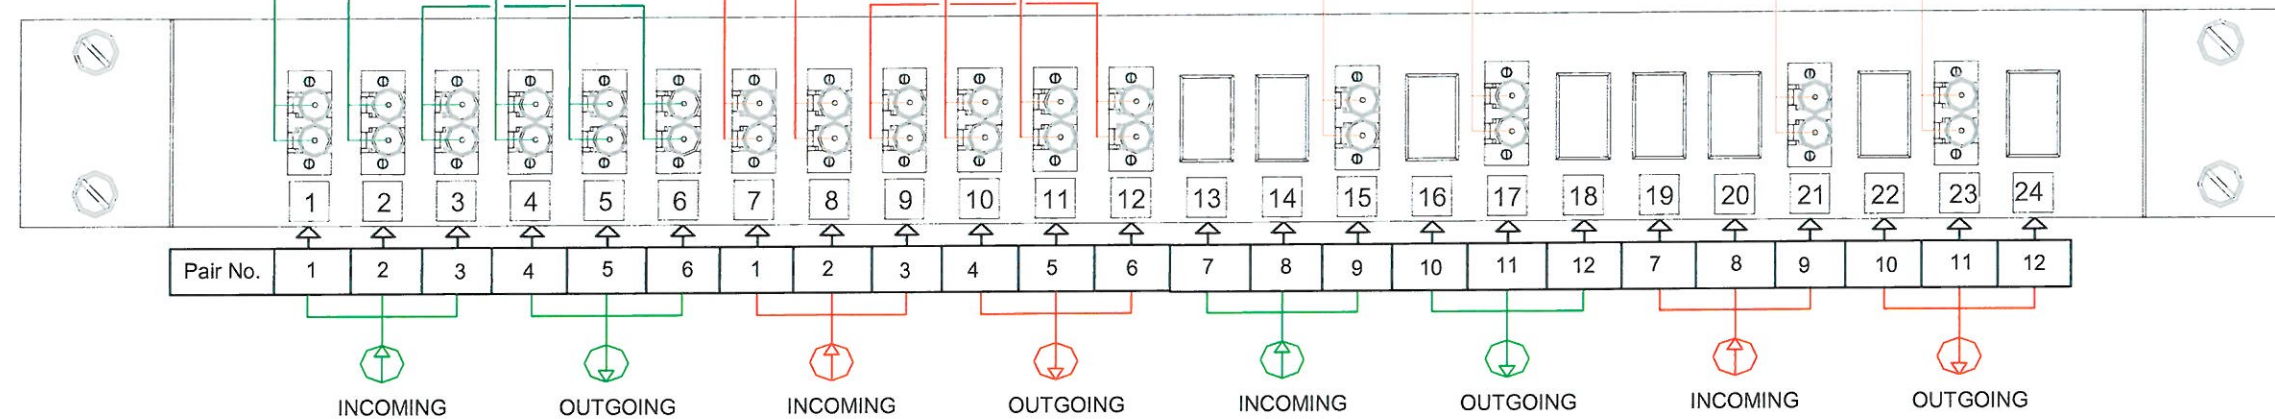SIGNALLING
AERIAL
CABLESIGNALLING
BURIED
CABLETELECOMM
AERIAL
CABLETELECOMM
BURIED
CABLE

Telecomm Rack Location – H6

					BOMBARDIER AFRICA ALLIANCE ENGINEERING APPROVAL				GIBB TECHNICAL ADVISOR REVIEW				<div> NORTHDENE (NOR) SER – Patch Panel Terminations</div>										
					BOMBARDIER AFRICA ALLIANCE		DRAWN BY Piet / Avesh		DATE Nov 2014		CHECKED BY C. Weber							DATE Nov 2014					
					BATELEUR PLACE 1 st FLOOR HERTFORD OFFICE 90 BEKKER ROAD MIDRAND 1628 +27(0)71 420 0057		PROJECT WIDE APPROVAL REGISTERED PROFESSIONAL L. Koen Name Pr. Eng. 20040042		INDEPENDENT CHECKER REGISTERED PROFESSIONAL D. P. Marais Name Pr. Eng. 750760														
					COPYRIGHT HELD BY BOMBARDIER AFRICA ALLIANCE		Registration Title 11/12/2014		Registration Title 11/12/2014														
No. DESCRIPTION BY CHKD APPD DATE					SIGNATURE DATE					SIGNATURE DATE													
REVISIONS																							
BAA DRAWING NO. COM_NOR_RNH_EN03_RC_0037																							
															SCALE PAPER DRAWING NUMBER REVISION SHEET NTS A3 S&T – 794 - TC 01 37								